


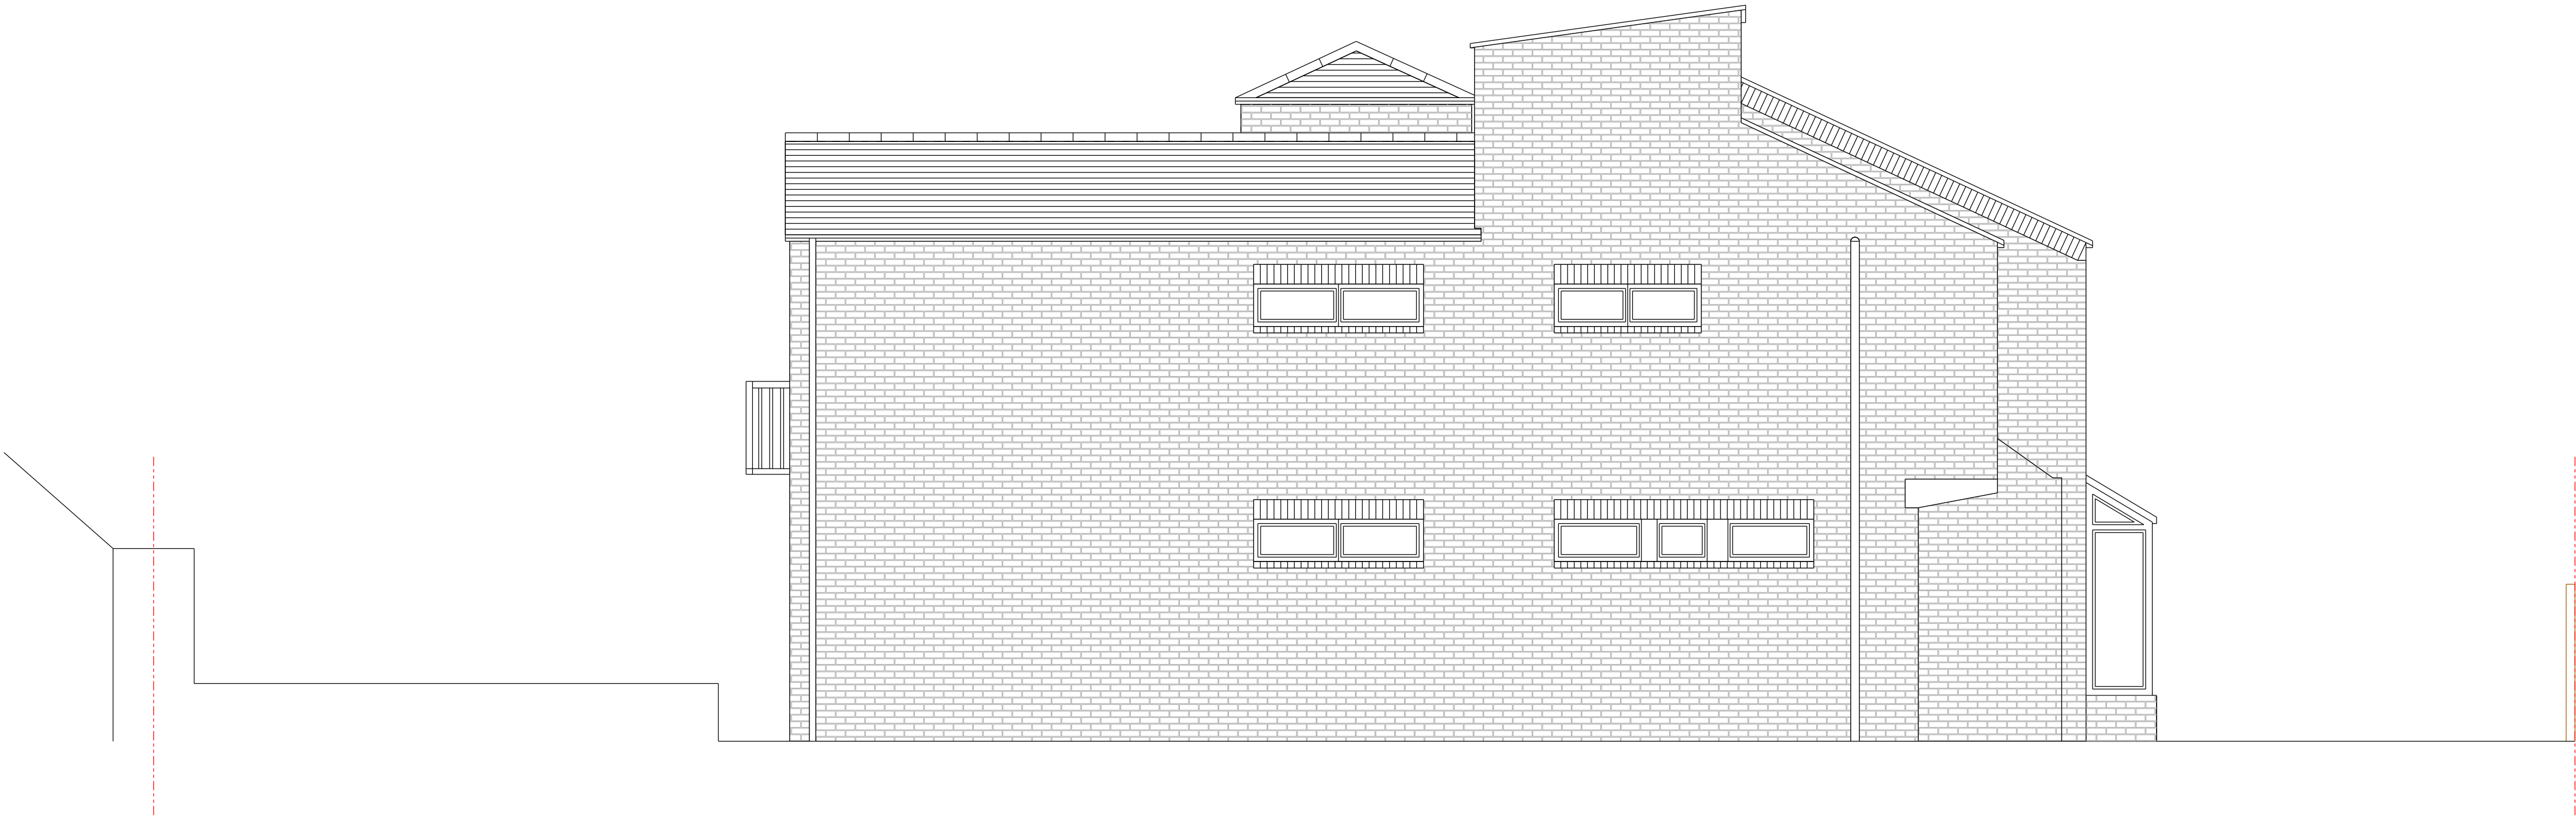

01 SIDE (EAST) ELEVATION AS EXISTING
KAM01_P_032 SCALE 1:50 @ A1 / 1:100 @ A3



02 SIDE (WEST) ELEVATION AS EXISTING
KAM01_P_032 SCALE 1:50 @ A1 / 1:100 @ A3

General Notes:
Should any discrepancies be noted, please inform this office.
This drawing is copyright of Matthew Allchurch Architects Limited

P03	Issued for information	15.10.15	AN	VP
2	Issued for information	09.10.15	TB	VP
1	Issued for information	02.07.15	TB	VP

Rev: Description: Date Drn by: Ckd by:



Client:
Mr and Mrs Kamvari

Project Name:
9 Grange Gardens

Drawing Title:
**EXISTING SIDE ELEVATIONS
EAST & WEST**

Project No: KAM01	Drawing No: P_032	Revision: P03	Scale: 1:50 @ A1 1:100 @ A3	Date: Sept 2015
Drawn by: AN	Checked by: VP	Drawing Status: Planning		