



A2 UPPER GROUND LEVEL +17.225

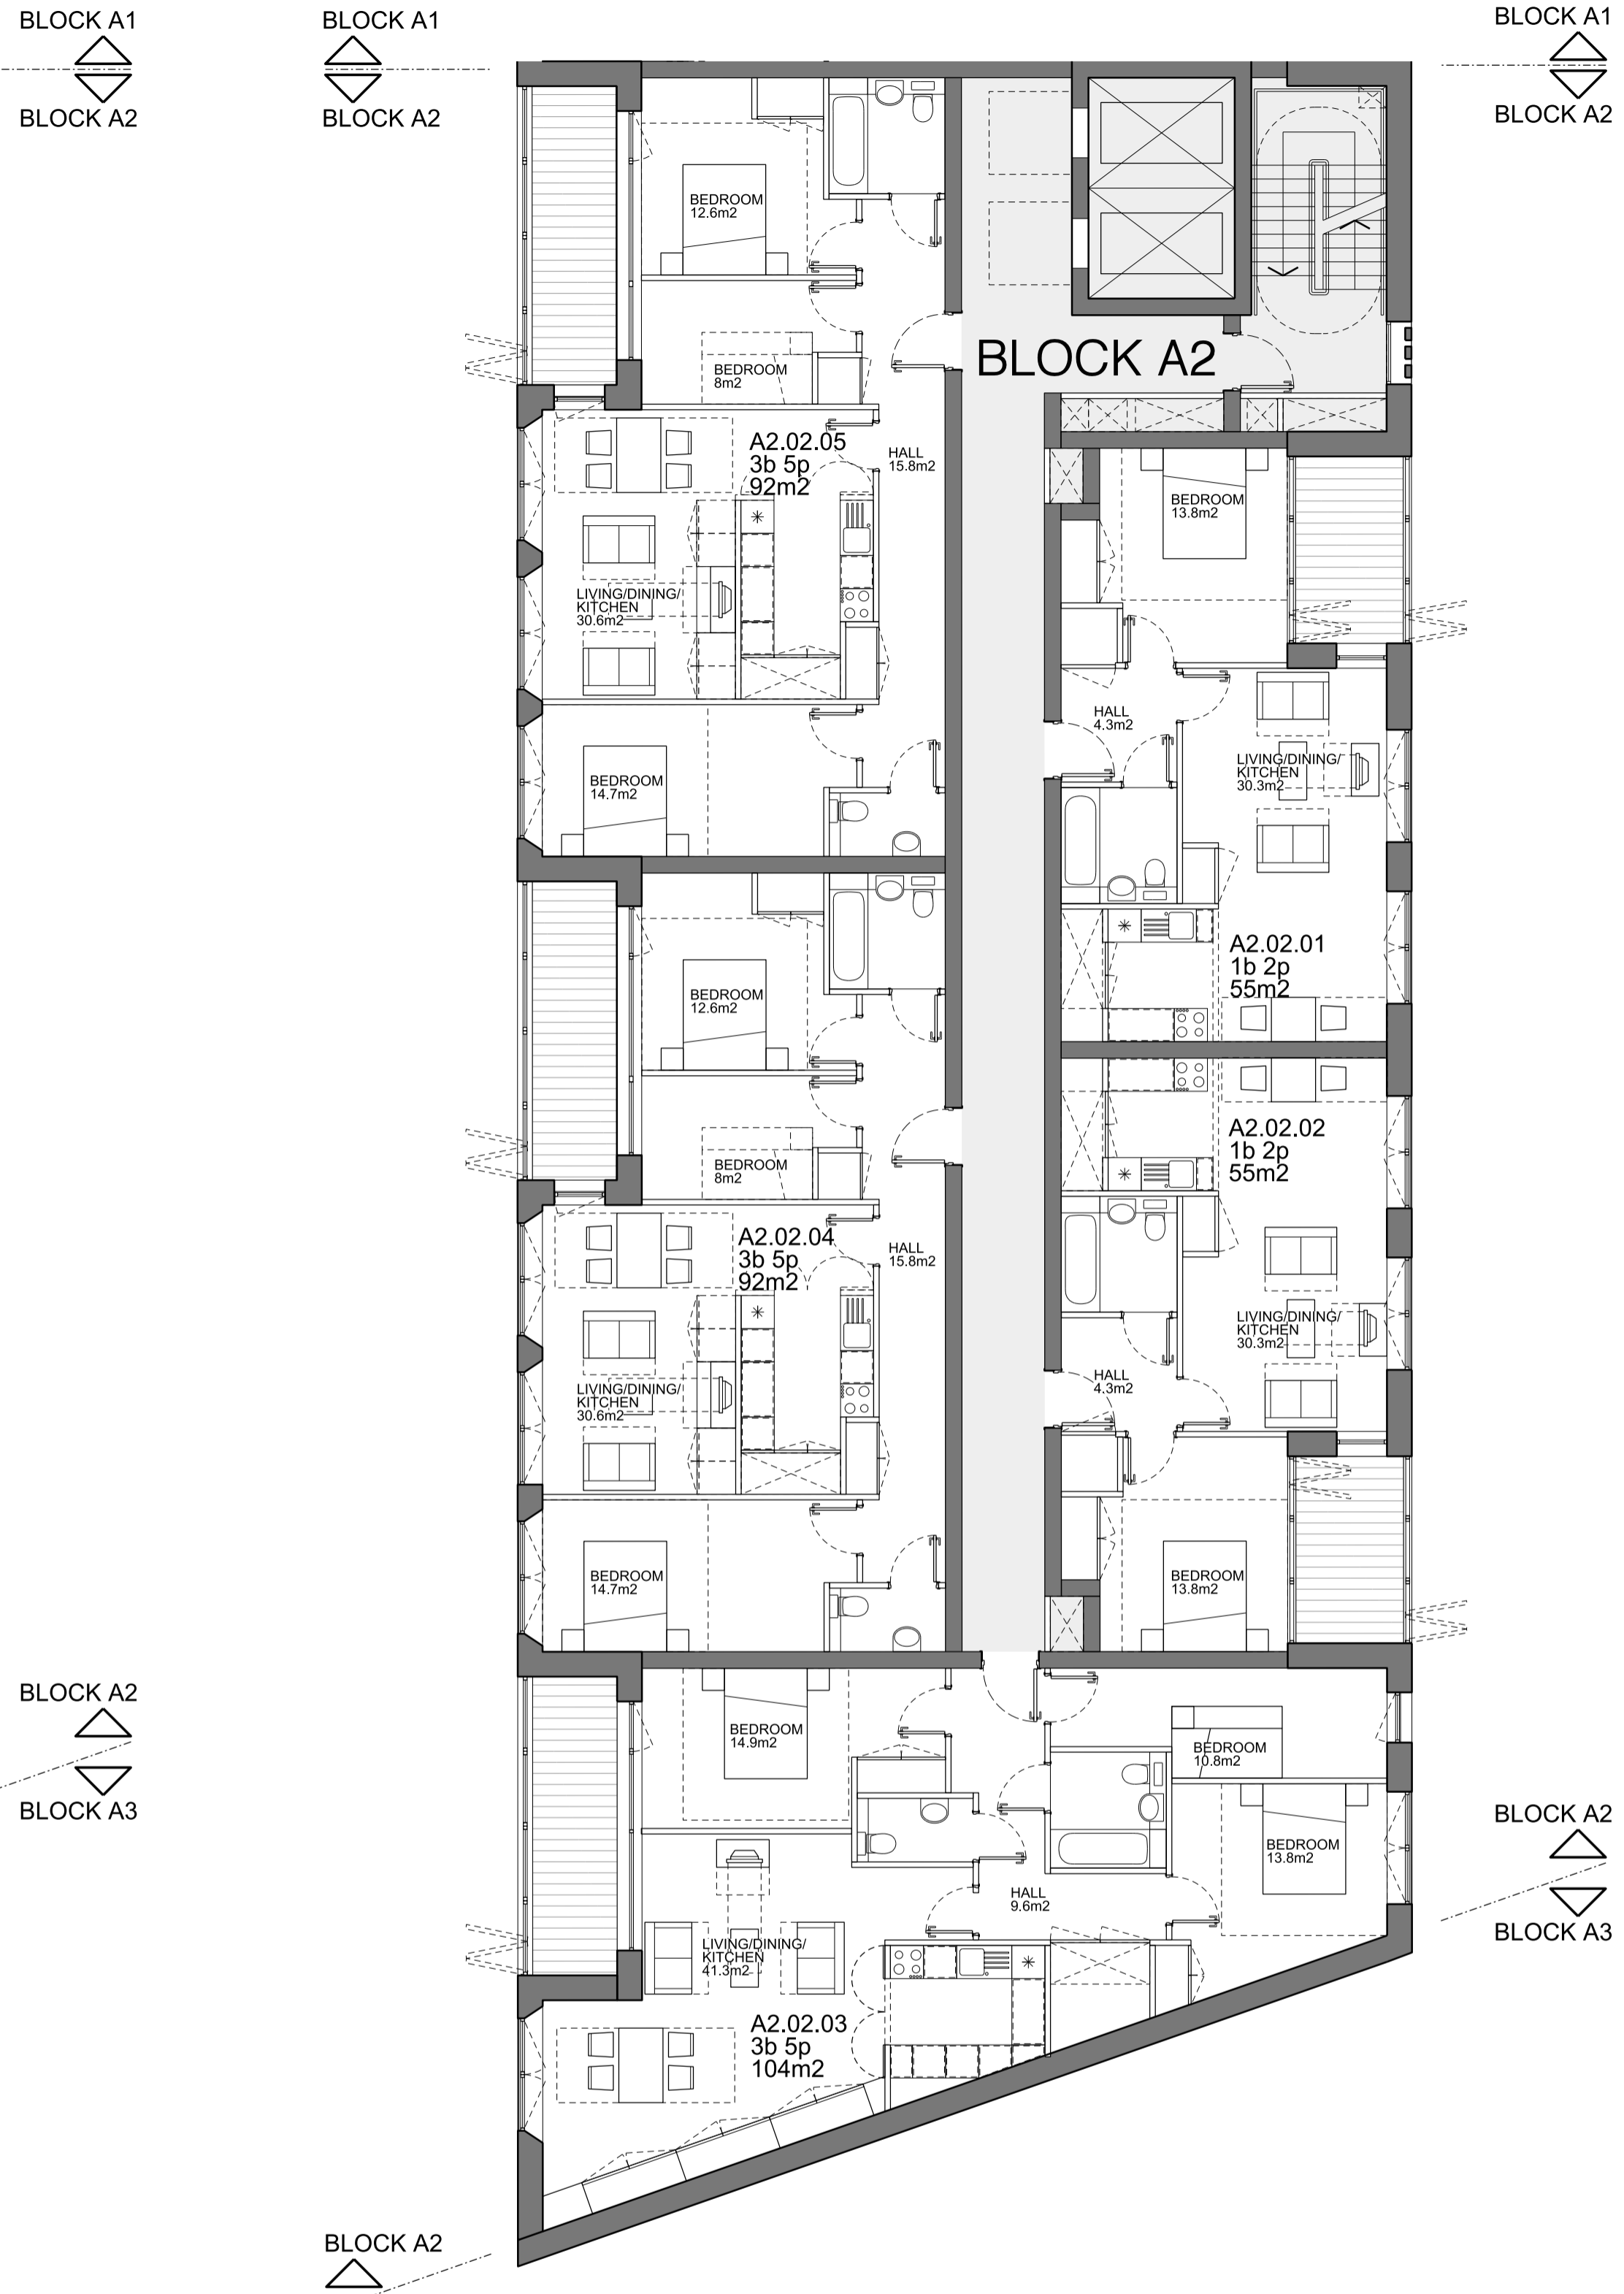


A2 LEVEL 01 +20.450

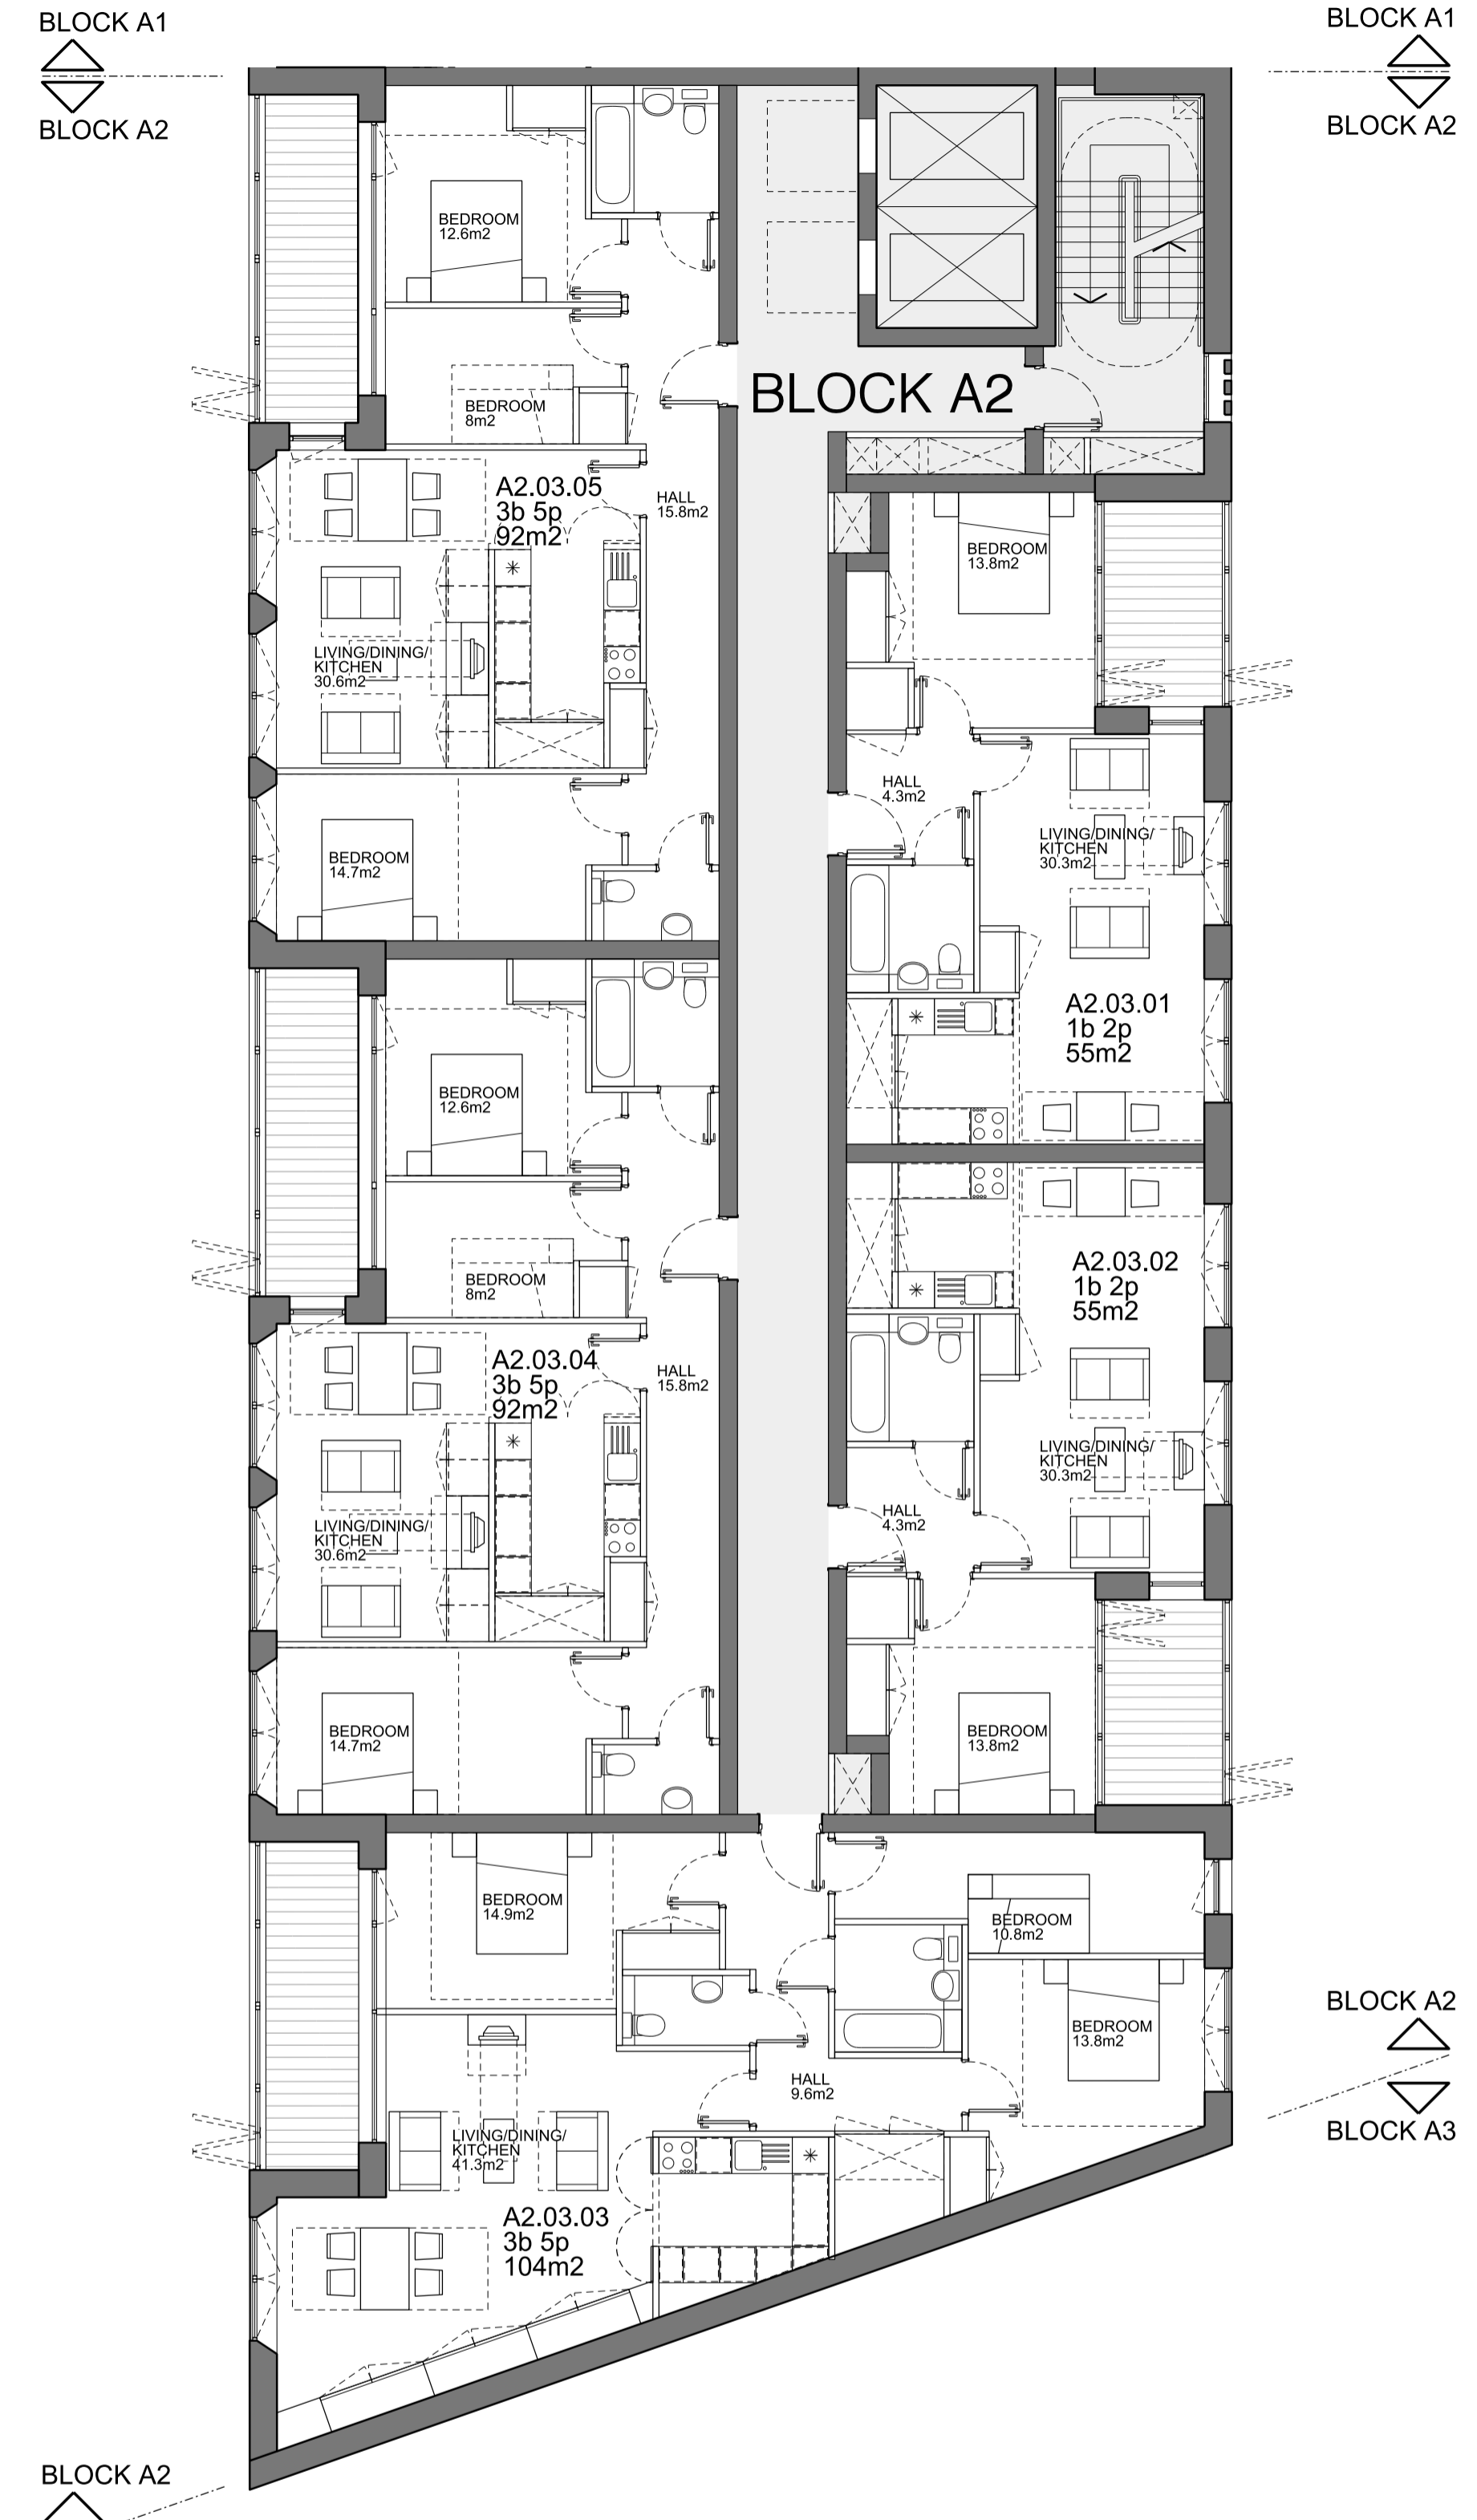

A2 TYPICAL LEVEL 02-05 +23.675-+33.35
NOTE - A2 LEVEL 06 +36.575 WINTER GARDENS BECOME BALCONIES

KEY	
	- Private amenity space at ground level
	- Private amenity space at upper levels
	- Communal amenity space
	- Green roof
	- Brown roof

REV	DATE	DESCRIPTION
00	14/02/17	Layout updated in line with RMG requirements

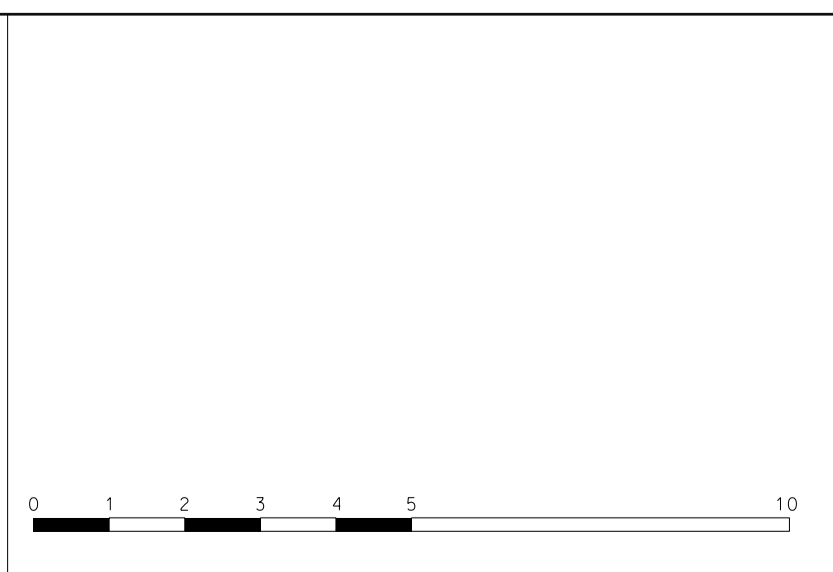

NOTE	
1.	All dimensions to be checked on site by the contractor and such dimensions to be his responsibility.
2.	Report all drawing errors, omissions and discrepancies to the architect.

LOCATION	

ARCHITECTS Ltd	
2ND FLOOR, BLOCK C, 5-23 OLD STREET LONDON EC1V 9HL TEL 020 7251 5261 FAX 020 7251 5123 WEB WWW.AHMM.CO.UK	
job title ROYAL MAIL MOUNT PLEASANT PHOENIX PLACE PLOT P1	
drawing title / location PROPOSED PLANS BLOCK A2 (01 OF 02)	
drawn by AB	checked / scale CD 1:100@A1; 1:200@A3
project 16035	status POST PLANNING
zone P1	classification (00)
type -	drawing no P152
	revision 00

