


01




02

KEY	REV	DATE	DESCRIPTION
	00	14/02/17	Layout updated in line with RMG requirements

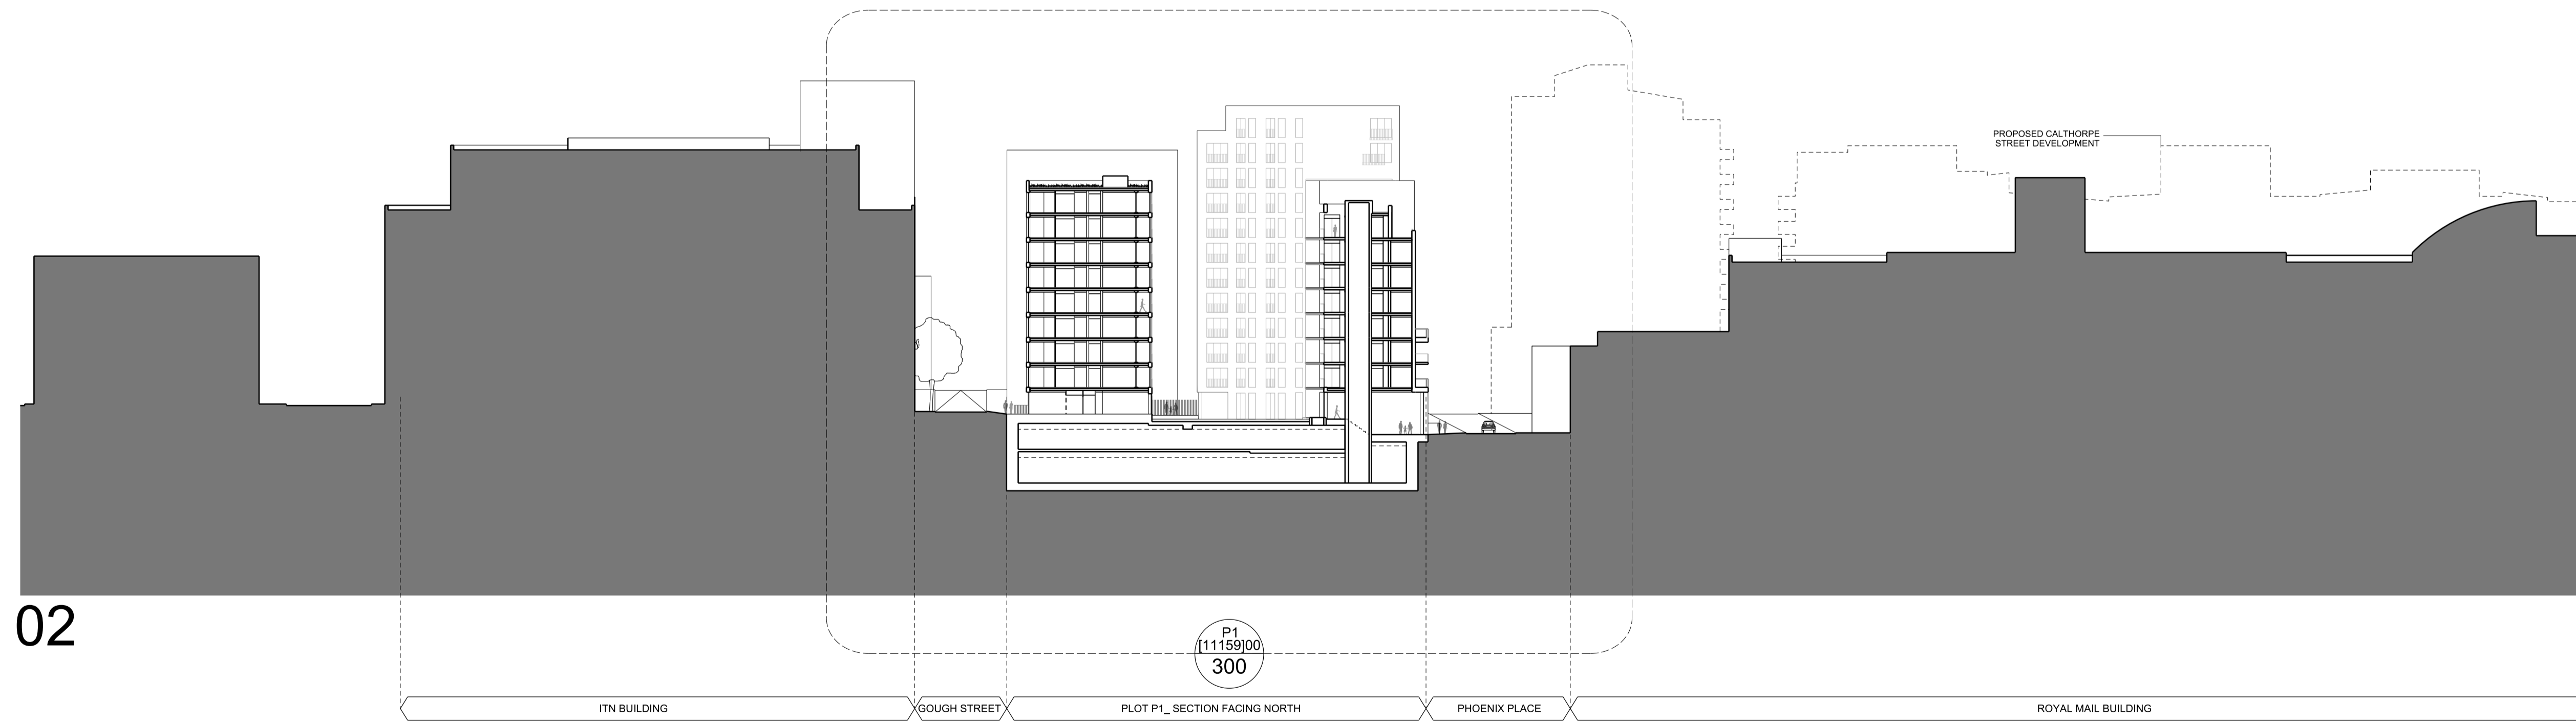

NOTE
1. All dimensions to be checked on site by the contractor and such dimensions to be his responsibility.
2. Report all drawing errors, omissions and discrepancies to the architect.

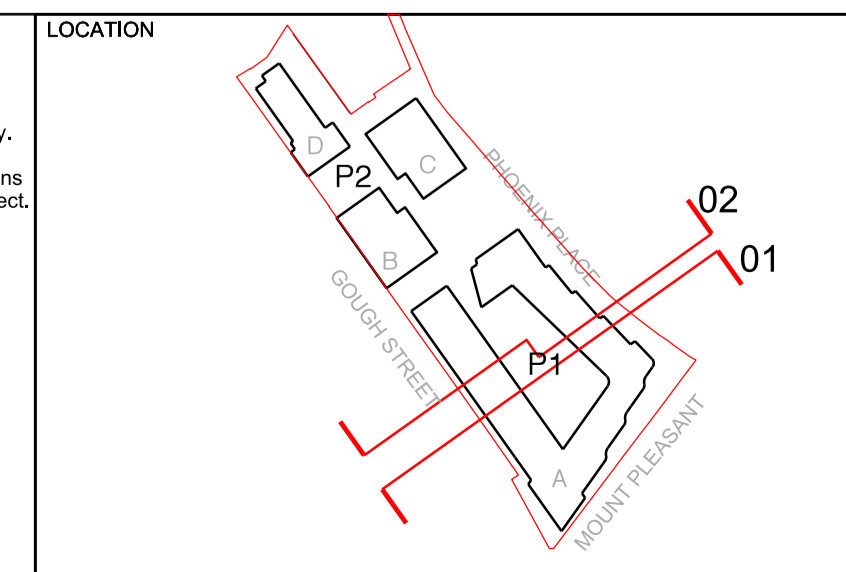

ALLFORD HALL MONAGHAN MORRIS					
ARCHITECTS Ltd 2ND FLOOR, BLOCK C, 5-23 OLD STREET LONDON EC1V 9HL TEL 020 7251 5261 FAX 020 7251 5123 WEB WWW.AHMM.CO.UK					
job title ROYAL MAIL MOUNT PLEASANT PHOENIX PLACE MASTER PLAN					
drawing title / location MASTERPLAN PROPOSED SECTIONS COURTYARD (SOUTH) AND COURTYARD (NORTH)					
drawn by AB	checked CD	scale 1:500@A1; 1:1000@A3	status POST PLANNING		
project 16035	zone MP	type -	classification [00]	drawing no P300	revision 00