


01

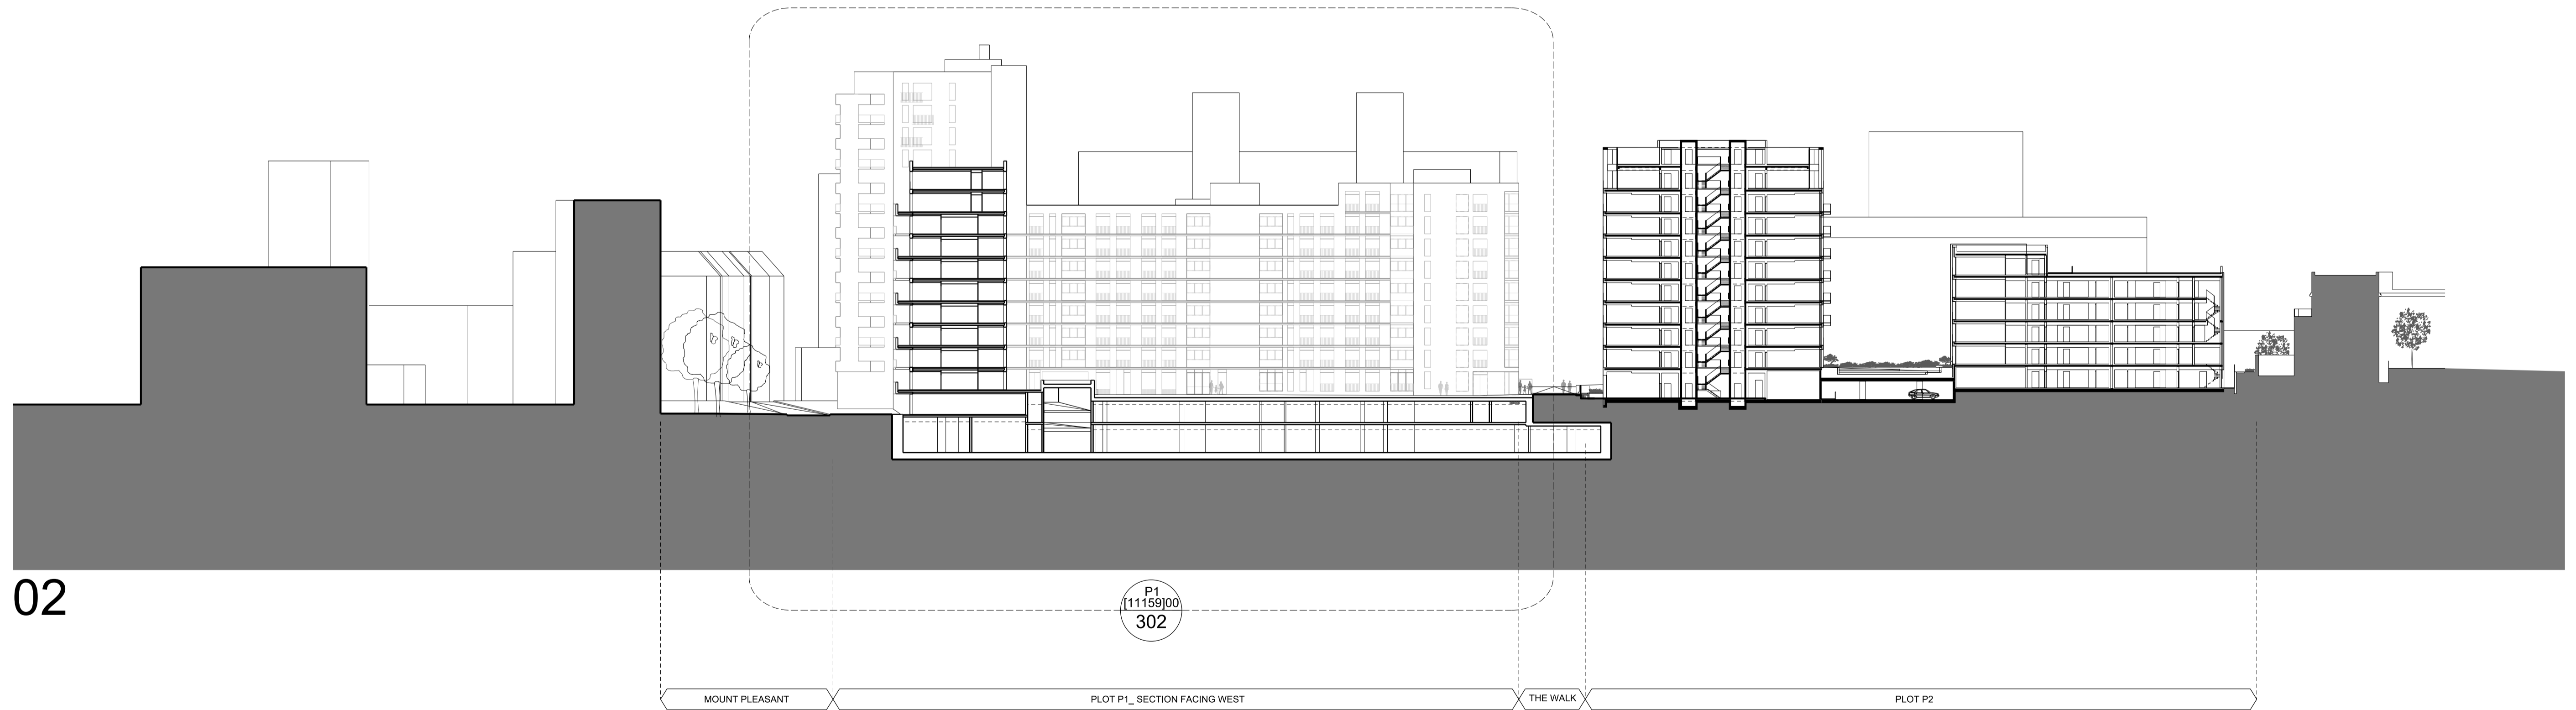


02

KEY	REV	DATE	DESCRIPTION
	00	14/02/17	Layout updated in line with RMG requirements



**NOTE**

- All dimensions to be checked on site by the contractor and such dimensions to be his responsibility.
- Report all drawing errors, omissions and discrepancies to the architect.

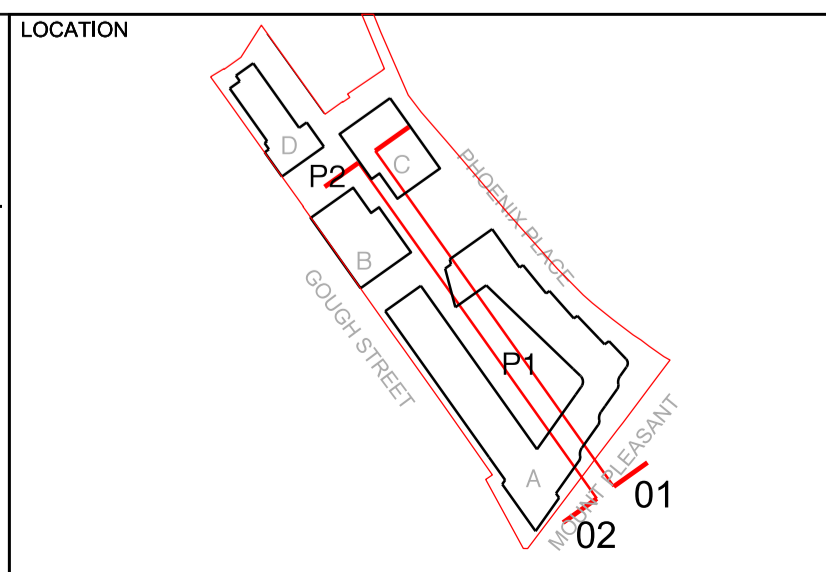

<b>ALLFORD HALL MONAGHAN MORRIS</b>					
ARCHITECTS Ltd 2ND FLOOR, BLOCK C, 5-23 OLD STREET LONDON EC1V 9HL TEL 020 7251 5261 FAX 020 7251 5123 WEB WWW.AHMM.CO.UK					
job title ROYAL MAIL MOUNT PLEASANT PHOENIX PLACE MASTERPLAN					
drawing title / location MASTERPLAN PROPOSED SECTIONS COURTYARD (EAST) AND COURTYARD (WEST)					
drawn by	checked	scale			status
AB	CD	1:500@A1; 1:1000@A3			POST PLANNING
project	zone	type	classification	drawing no	revision
16035	MP	-	[00]	P301	00