

EXISTING IMAGES OF WINDOWS FRONT AND REAR



G-W01
GROUND FLOOR FRONT WINDOW
EXISTING TO BE REPLACED



LG-W01
LIGHTWELL WINDOW
EXISTING TO BE REPLACED




2-W02
SECOND FLOOR REAR WINDOW

1-W02
FIRST FLOOR REAR WINDOW

EXISTING TO REMAIN
AND BE REPAIRED


LOWER GROUND FLOOR

LG-W01 - LIGHTWELL WINDOW

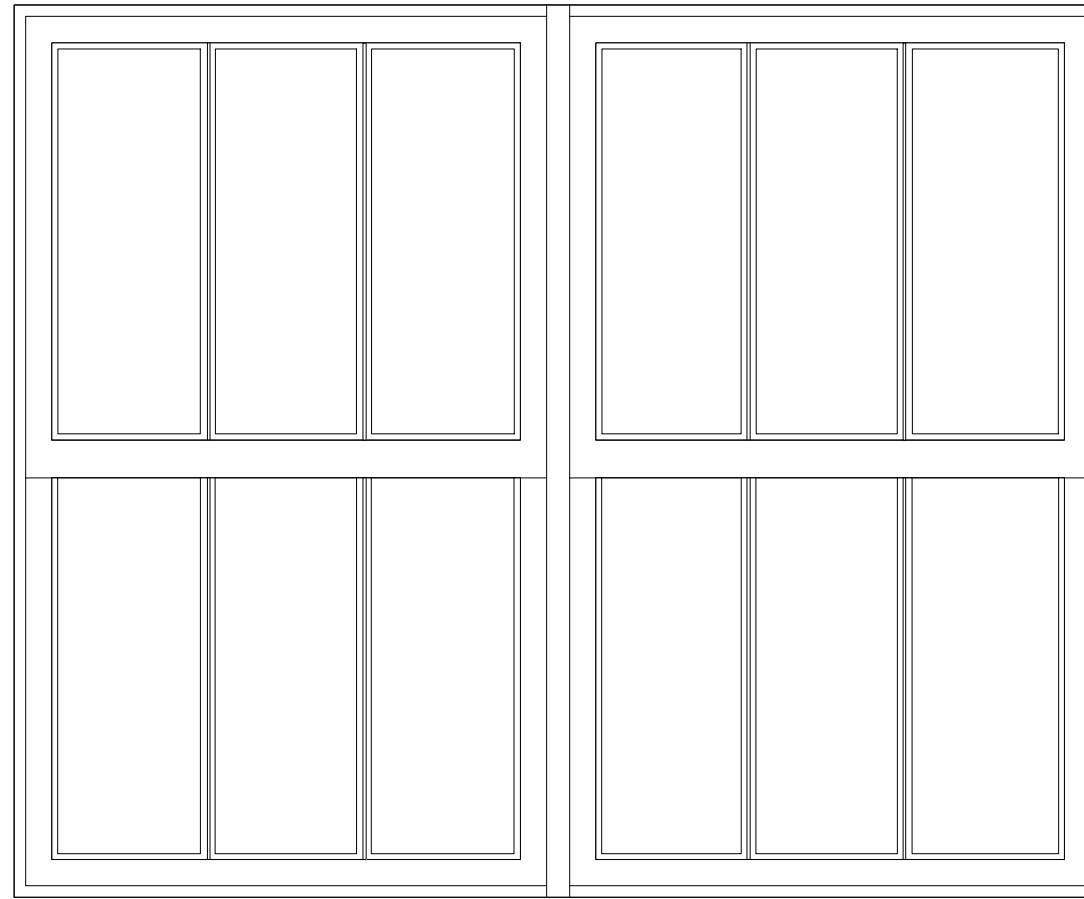

1A LIGHTWELL WINDOW ELEVATION
SCALE 1:10@A3

REFER TO DRAWING 2B FOR GLAZING BAR DETAIL AND TYPICAL PLAN AND SECTION DETAIL.
ALL NEW WINDOWS - 12MM SLIMLITE DOUBLE GLAZING. PAINT/FINISH TO BE STANDARD WHITE.

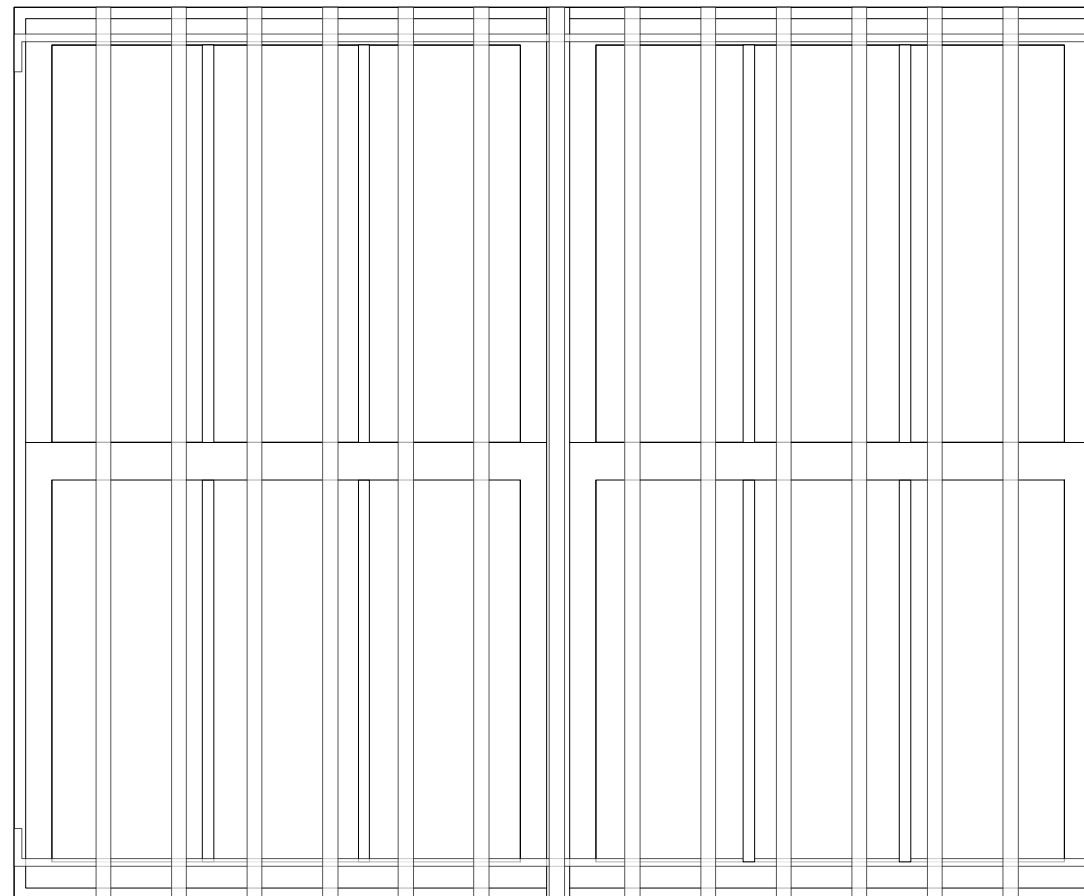

1B LIGHTWELL WINDOW ELEVATION WITH METAL SECURITY BARS -PAINTED WHITE
SCALE 1:10@A3

04.05.17 -P1- Issued for Planning

TRELLIK DESIGN STUDIO
UNIT 1A HAZELWOOD, GOLBORNE GARDENS
LONDON W10 5DT

T: +44 (0)7776 085694
E: HELLO@TRELLIKDESIGNSTUDIO.COM
W: WWW.TRELLIKDESIGNSTUDIO.COM

Client: EDOUARD & ANNE-SOPHIE	Date Created: APRIL 2017
---	------------------------------------

Project:
66 LEIGHTON ROAD

Drawing Title:
WINDOW DETAILS 1


Scale: 1:10	Revision Date: MAY 04,2017
-----------------------	--------------------------------------

Drawing No: 1502-P-330	Checked by: NG	Revision: P1
----------------------------------	--------------------------	------------------------


DO NOT SCALE FROM DRAWING. ALL DIMS TO BE CHECKED ON SITE. REPORT OMISSIONS AND DISCREPANCIES TO THE ARCHITECT IMMEDIATELY

GROUND FLOOR


G-W01 - GROUND FLOOR FRONT WINDOW

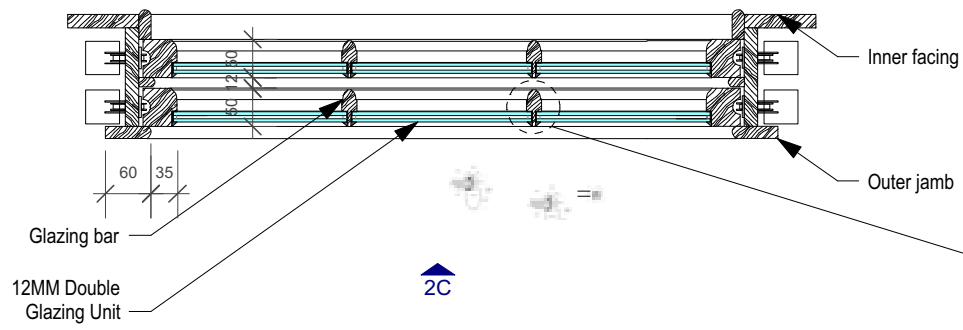

2A TYPICAL SASH WINDOW PLAN - GROUND FLOOR FRONT WINDOW
SCALE 1:10@A3

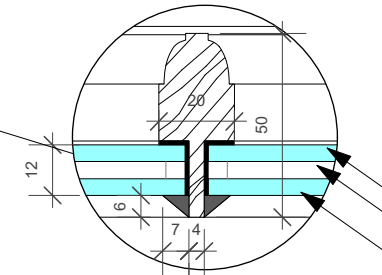

2B PLAN DETAIL - TIMBER GLAZING BAR
SCALE 1:2@A3

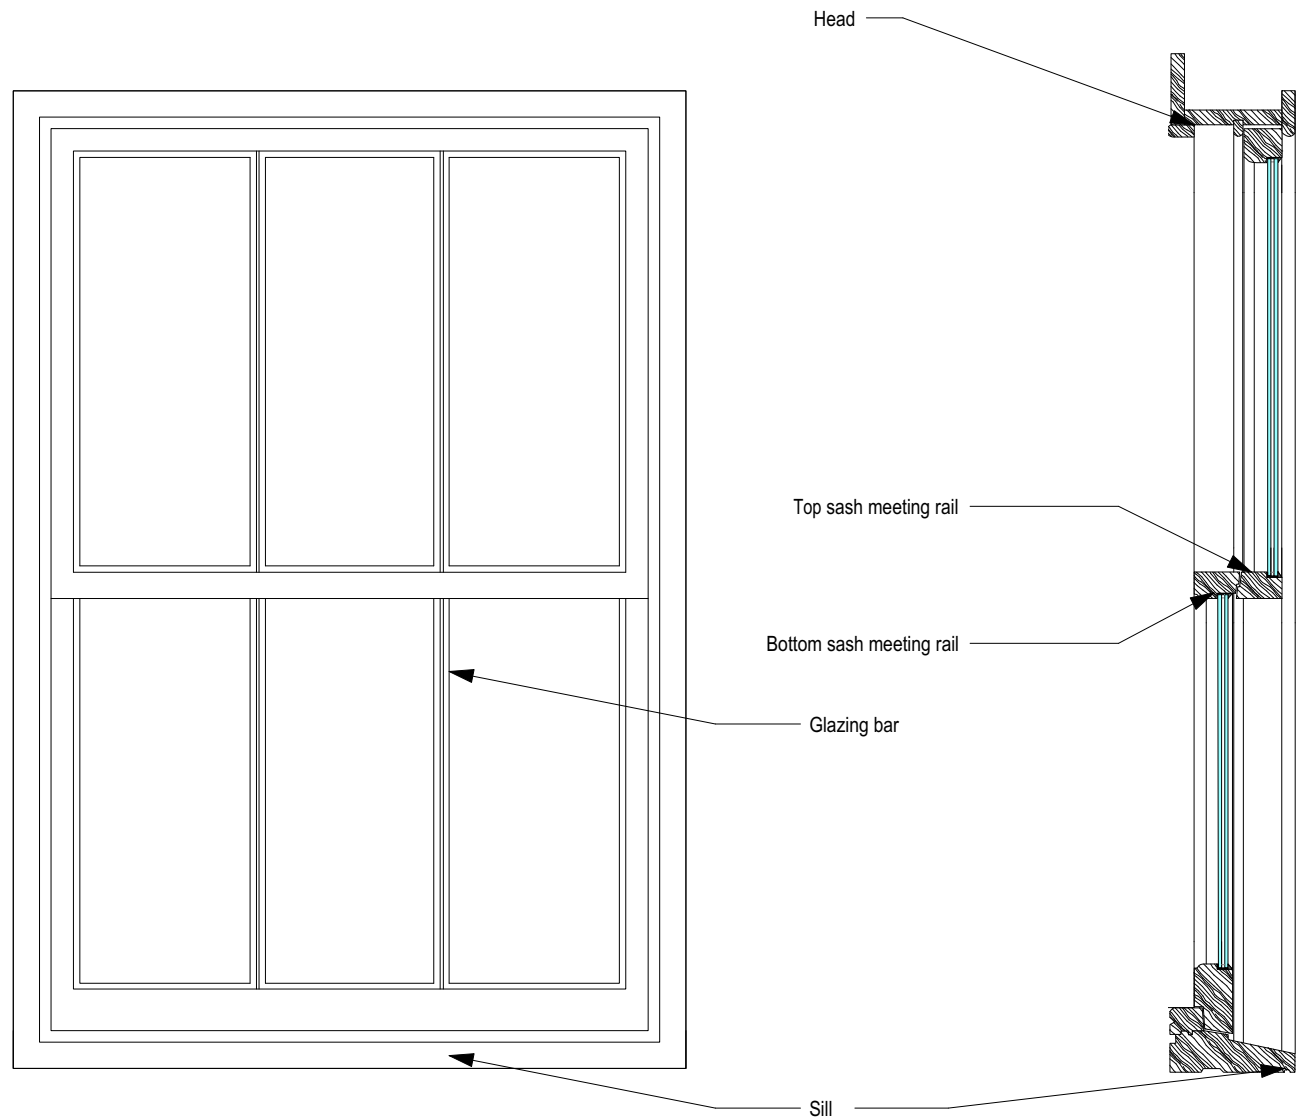

2C ELEVATION - GROUND FLOOR FRONT WINDOW
SCALE 1:10@A3

2D TYPICAL SASH WINDOW SECTION
SCALE 1:10@A3

ALL NEW WINDOWS - 12MM SLIMLITE DOUBLE GLAZING. PAINT/FINISH TO BE STANDARD WHITE.

04.05.17 -P1- Issued for Planning



UNIT 1A HAZELWOOD, GOLBORNE GARDENS
LONDON W10 5DT

T: +44 (0)7776 085694
E: HELLO@TRELLIKDESIGNSTUDIO.COM
W: WWW.TRELLIKDESIGNSTUDIO.COM

Client: EDOUARD & ANNE-SOPHIE	Date Created: APRIL 2017
---	------------------------------------

Project:
66 LEIGHTON ROAD

Drawing Title:
WINDOW DETAILS 2


Scale: 1:10	Revision Date: MAY 04,2017
-----------------------	--------------------------------------

Drawing No: 1502-P-331	Checked by: NG	Revision: P1
----------------------------------	--------------------------	------------------------

DO NOT SCALE FROM DRAWING. ALL DIMS TO BE CHECKED ON SITE. REPORT OMISSIONS AND DISCREPANCIES TO THE ARCHITECT IMMEDIATELY


FIRST FLOOR

1-W02 - FIRST FLOOR REAR WINDOW

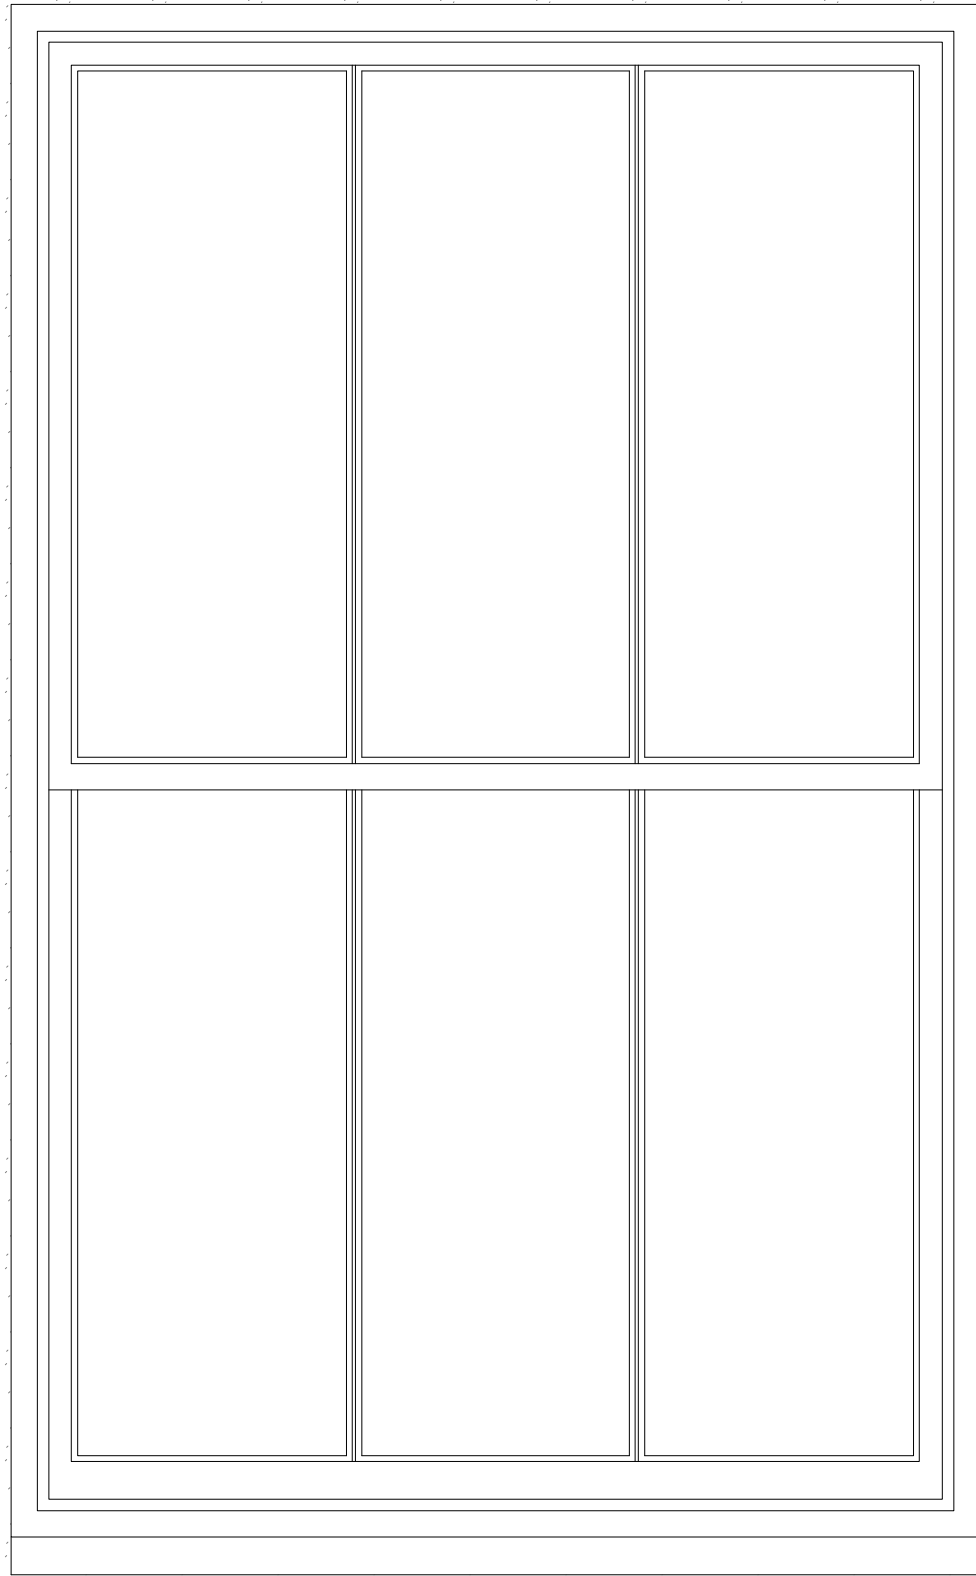

SECOND FLOOR

2-W02 - SECOND FLOOR REAR WINDOW

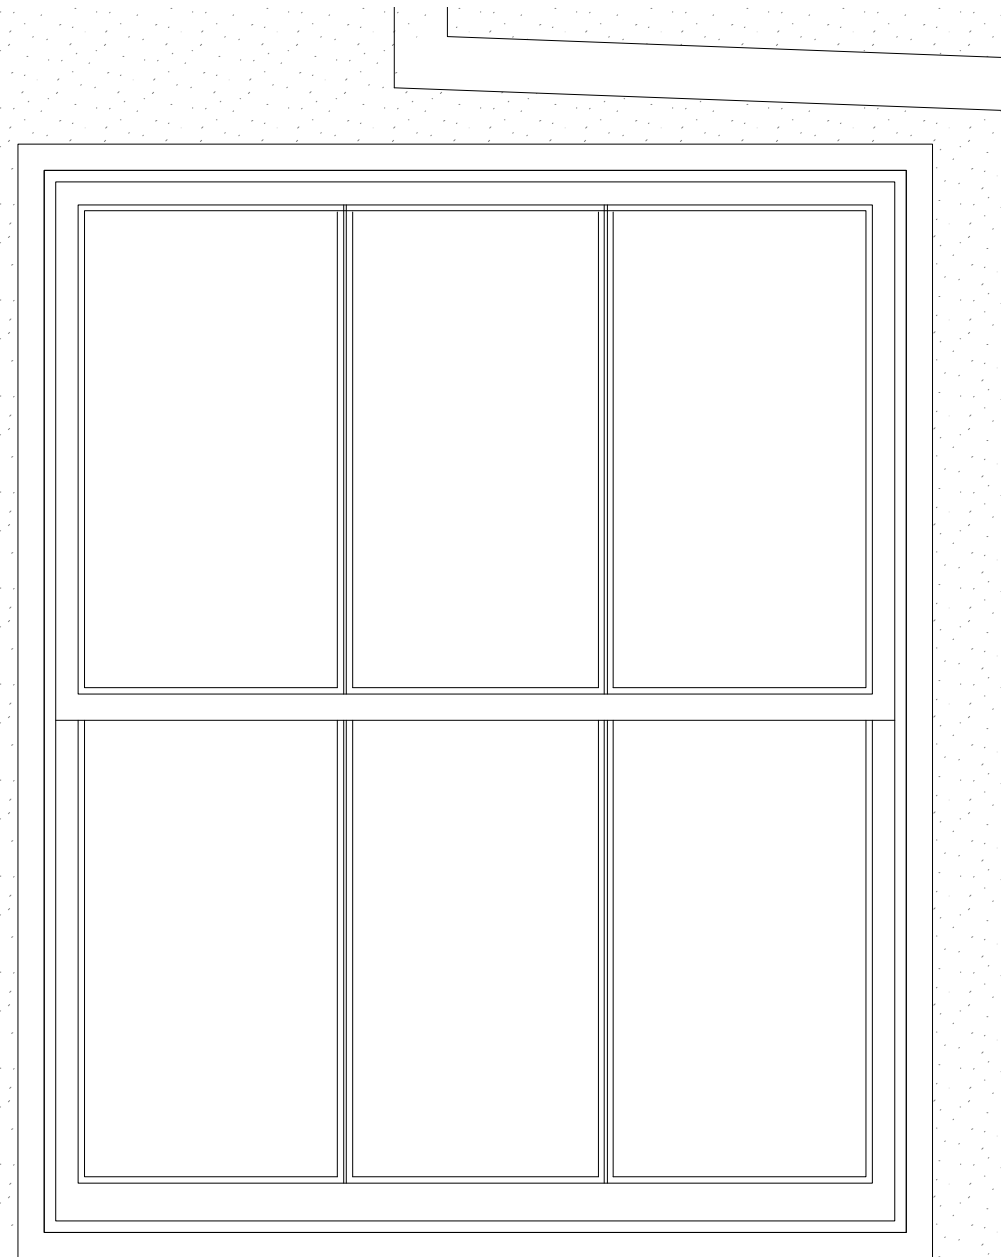

3A FIRST FLOOR REAR WINDOW ELEVATION
SCALE 1:10@A3

REFER TO DRAWING 2B FOR GLAZING BAR DETAIL AND TYPICAL PLAN AND SECTION DETAIL.
ALL NEW WINDOWS - 12MM SLIMLITE DOUBLE GLAZING. PAINT/FINISH TO BE STANDARD WHITE.

4A SECOND FLOOR REAR WINDOW ELEVATION
SCALE 1:10@A3

REFER TO DRAWING 2B FOR GLAZING BAR DETAIL AND TYPICAL PLAN AND SECTION DETAIL.
ALL NEW WINDOWS - 12MM SLIMLITE DOUBLE GLAZING. PAINT/FINISH TO BE STANDARD WHITE.

04.05.17 -P1- Issued for Planning

TRELLIK DESIGN STUDIO
UNIT 1A HAZELWOOD, GOLBORNE GARDENS
LONDON W10 5DT

T: +44 (0)7776 085694
E: HELLO@TRELLIKDESIGNSTUDIO.COM
W: WWW.TRELLIKDESIGNSTUDIO.COM

Client: EDOUARD & ANNE-SOPHIE	Date Created: APRIL 2017
---	------------------------------------

Project:
66 LEIGHTON ROAD

Drawing Title:
WINDOW DETAILS 3

Scale: 1:10	Revision Date: MAY 04,2017
-----------------------	--------------------------------------

Drawing No: 1502-P-332	Checked by: NG	Revision: P1
----------------------------------	--------------------------	------------------------

DO NOT SCALE FROM DRAWING. ALL DIMS TO BE CHECKED ON SITE. REPORT OMISSIONS AND DISCREPANCIES TO THE ARCHITECT IMMEDIATELY