

43 St John Street  
London EC1M 4AN  
+44 [0] 20 7690 4466

16 Sukhumvit 21  
Bangkok 10110  
+66 [0] 840 99 5000

The above drawings, specifications, ideas, designs and arrangements represented are and shall remain the property of the Project Architect. No part thereof shall be copied, disclosed to others or used in connection with any other work or project other than the specific project they have been prepared and developed for, without written consent of the Project Architect.


All dimensions are in millimeters, unless otherwise stated.

Drawing not for construction. Do not scale from drawing. All measurements to be verified on site. Any discrepancies to be reported to the Project Architect before any work commences.

Client  
Grant and Boyd Ltd.

Contact:  
Tel:  
Email:

Project Architect  
Fourfoursixsix  
Contact: Daniel Welham  
Tel: 0207 690 4466  
Email: dwelham@fourfoursixsix.com

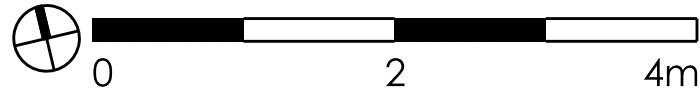

Rev	Description	Date	By	Ch
A	Updated use class	05/05/17	EM	DW
B				
C				
D				
E				
F				
G				
H				
I				
J				
K				

Project  
144 CLERKENWELL ROAD

Location  
LONDON, UK

Status



Project No.  
191

Drawing Title  
EX. GROUND AND FIRST FLOOR

Drawing No.

GA 100

Date	Scale @ A1	Rev
05/05/2017	1:50	A

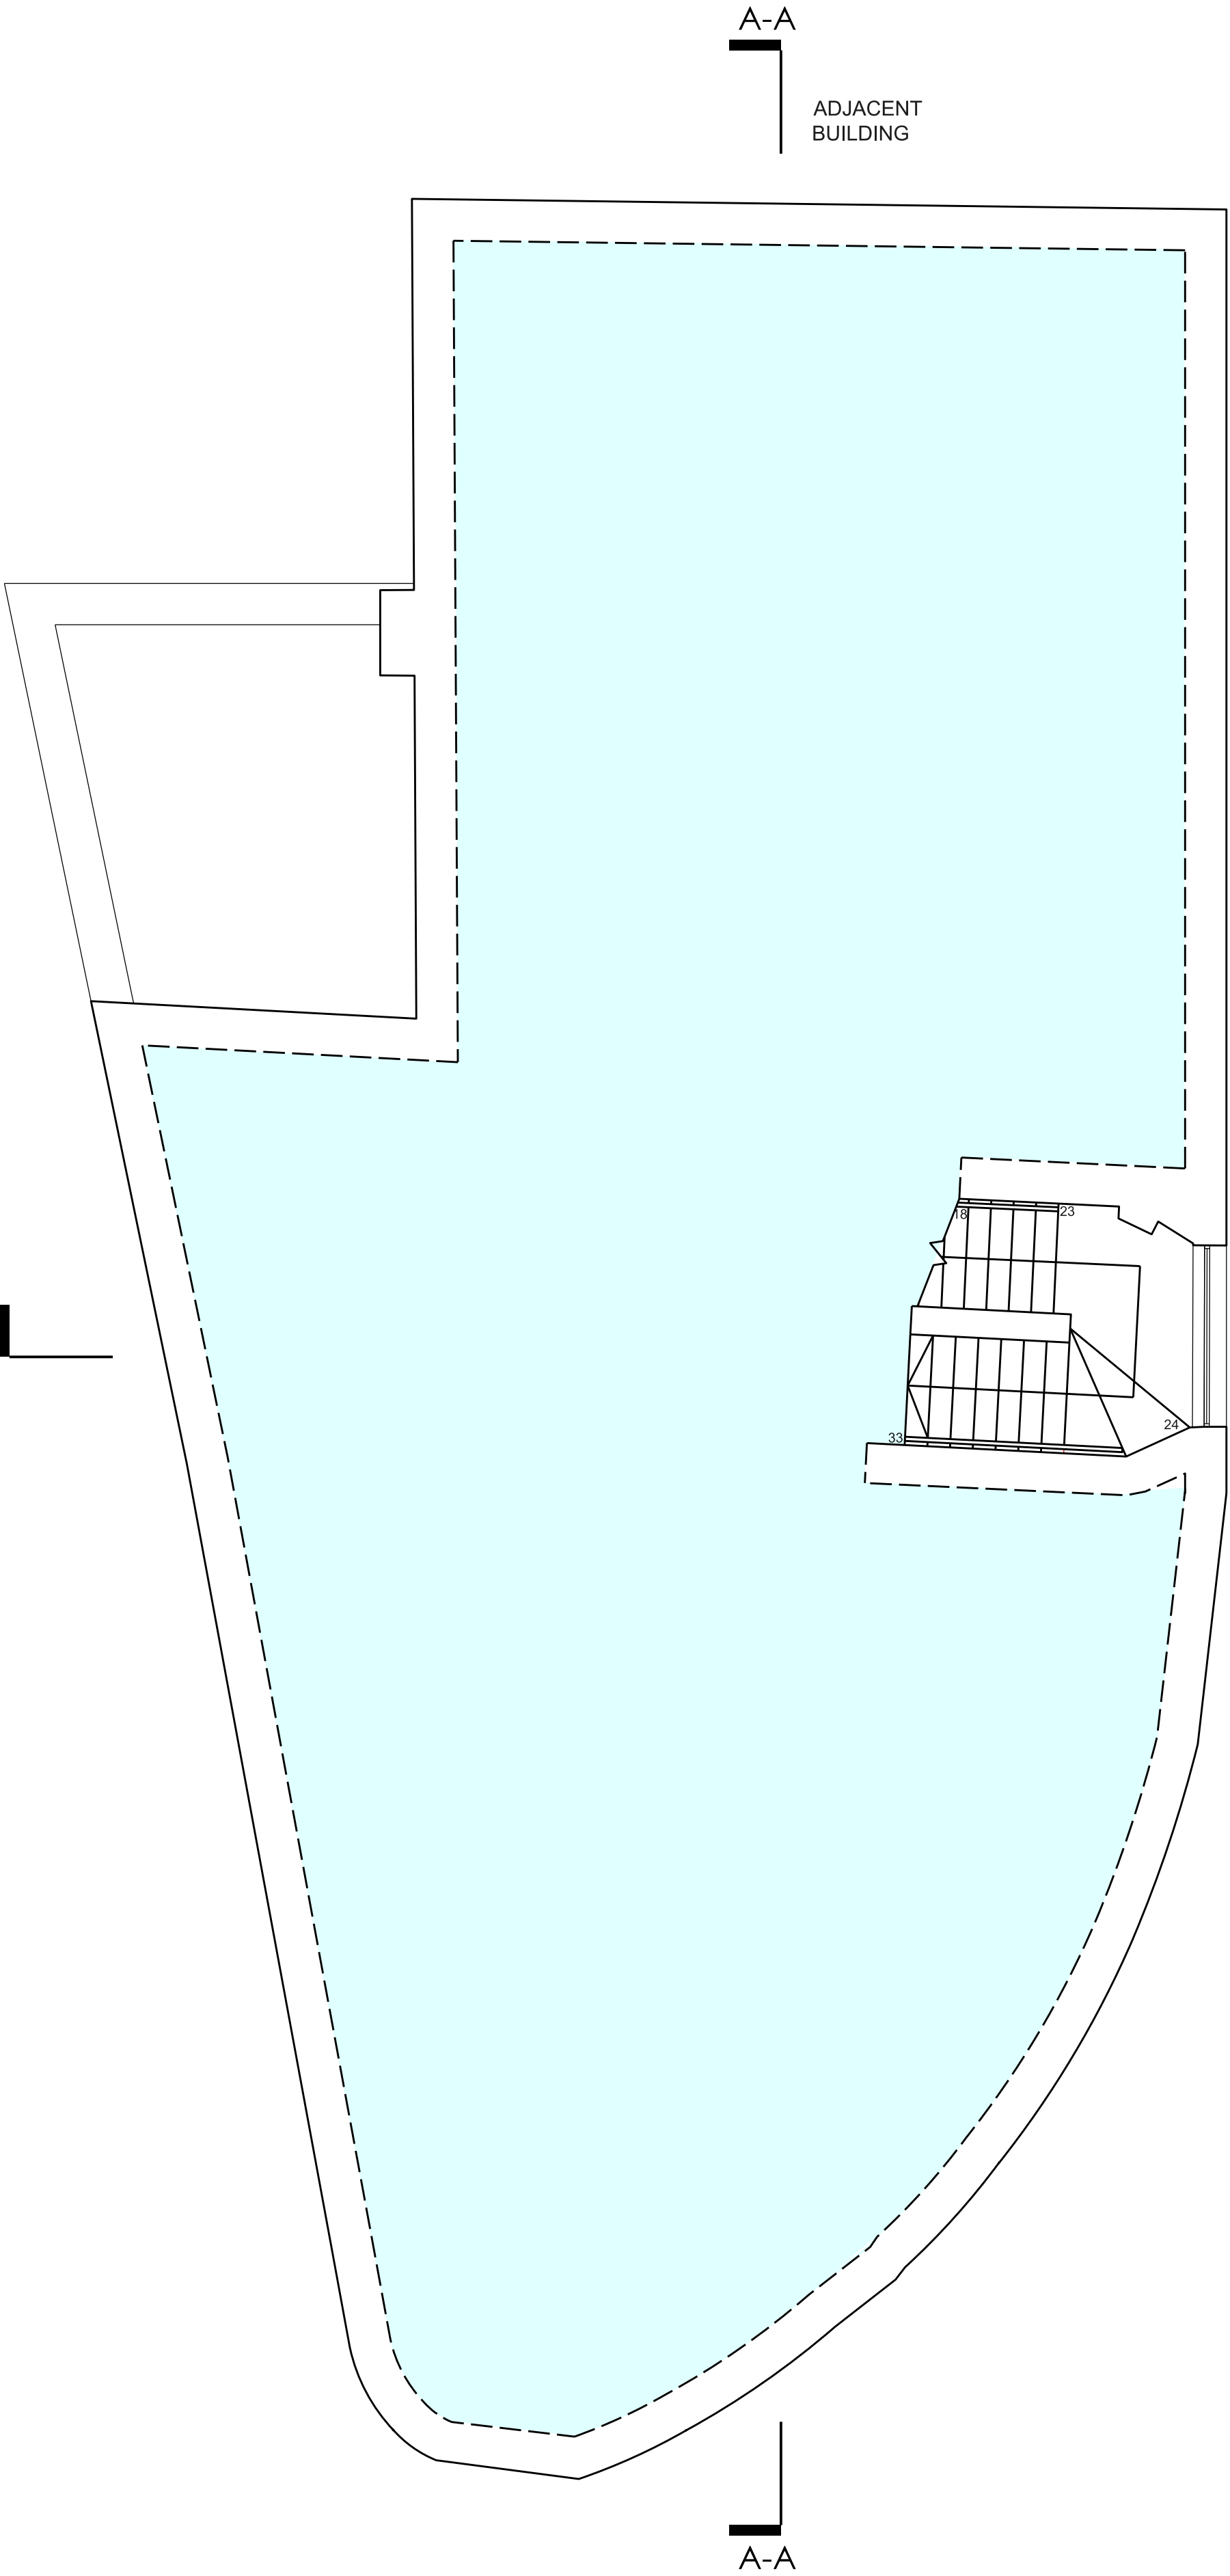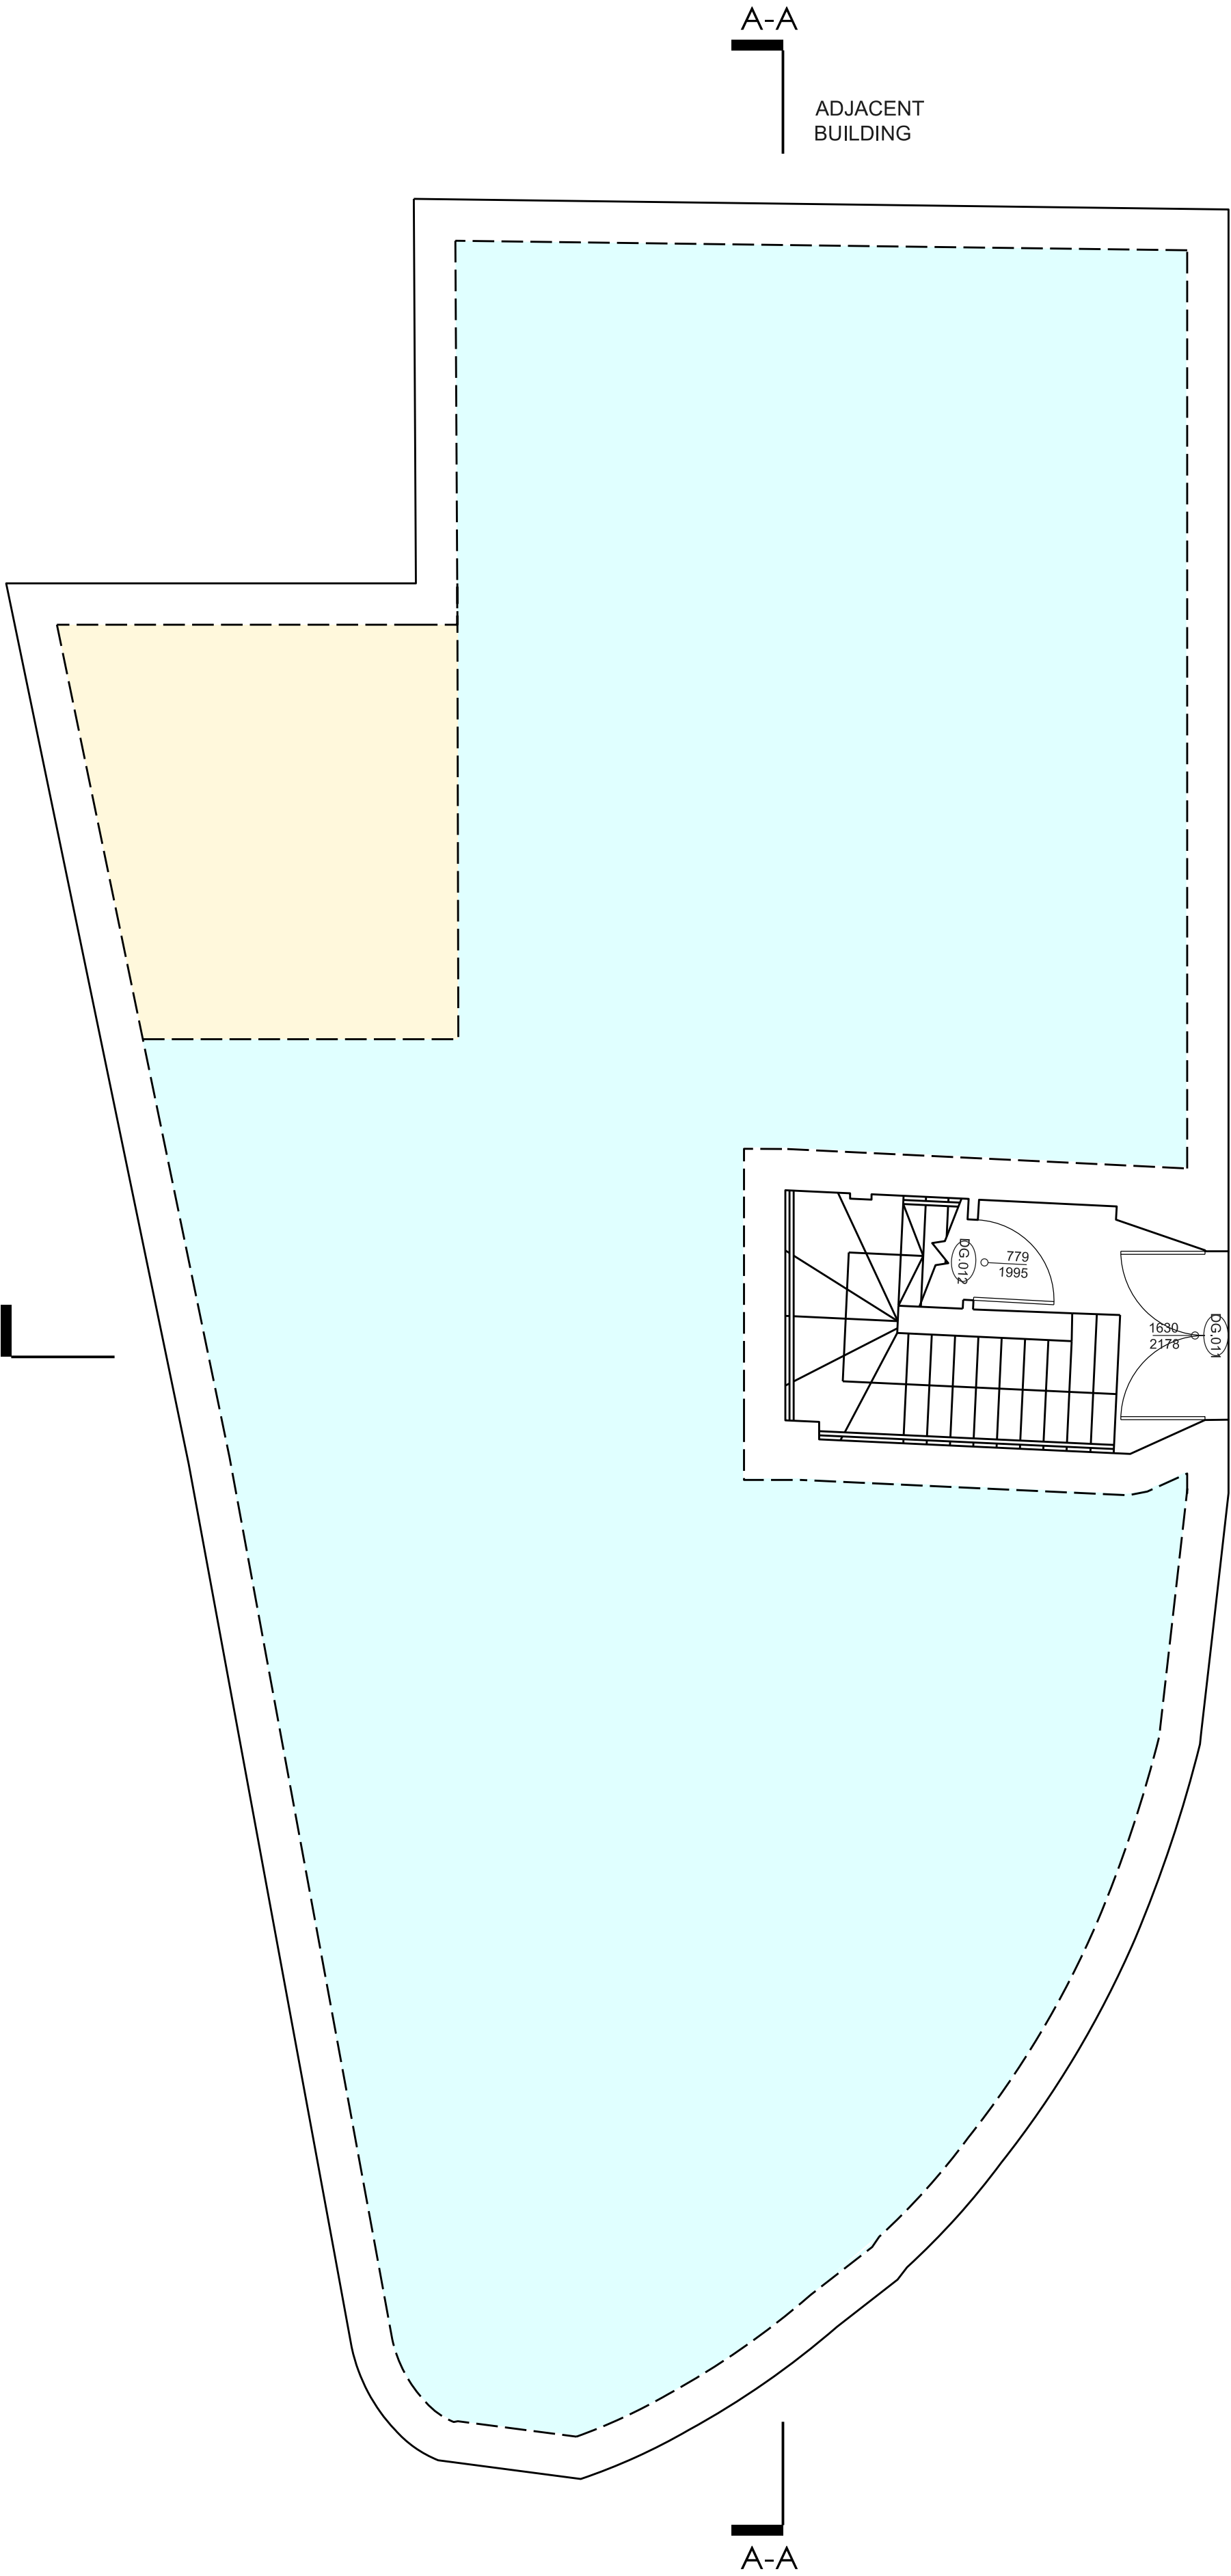

A Use Classes  
B1 Office Use