


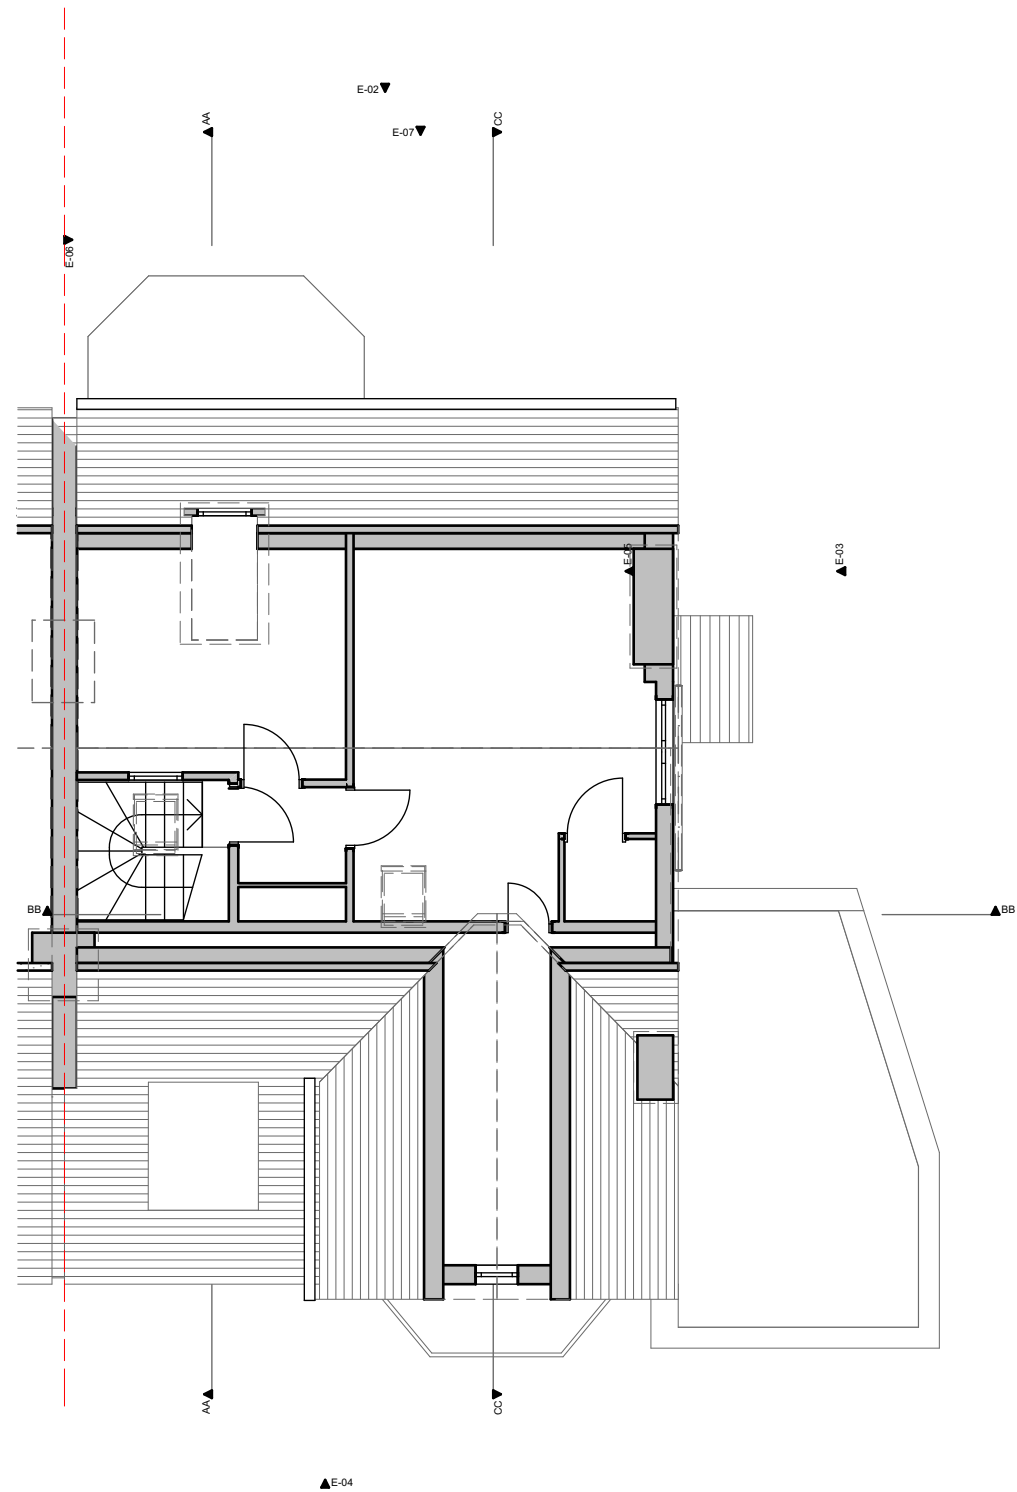

SF- Second Floor

1:100

