

6 JOHN STREET

BLOOMSBURY


WC1N 2ES

16061

WORKS PREVIOUSLY IMPLEMENTED UNDER
CONSENT 2014/6795/P (AMENDED 2015/3149/P)




MAREK WOJCIECHOWSKI ARCHITECTS
LONDON

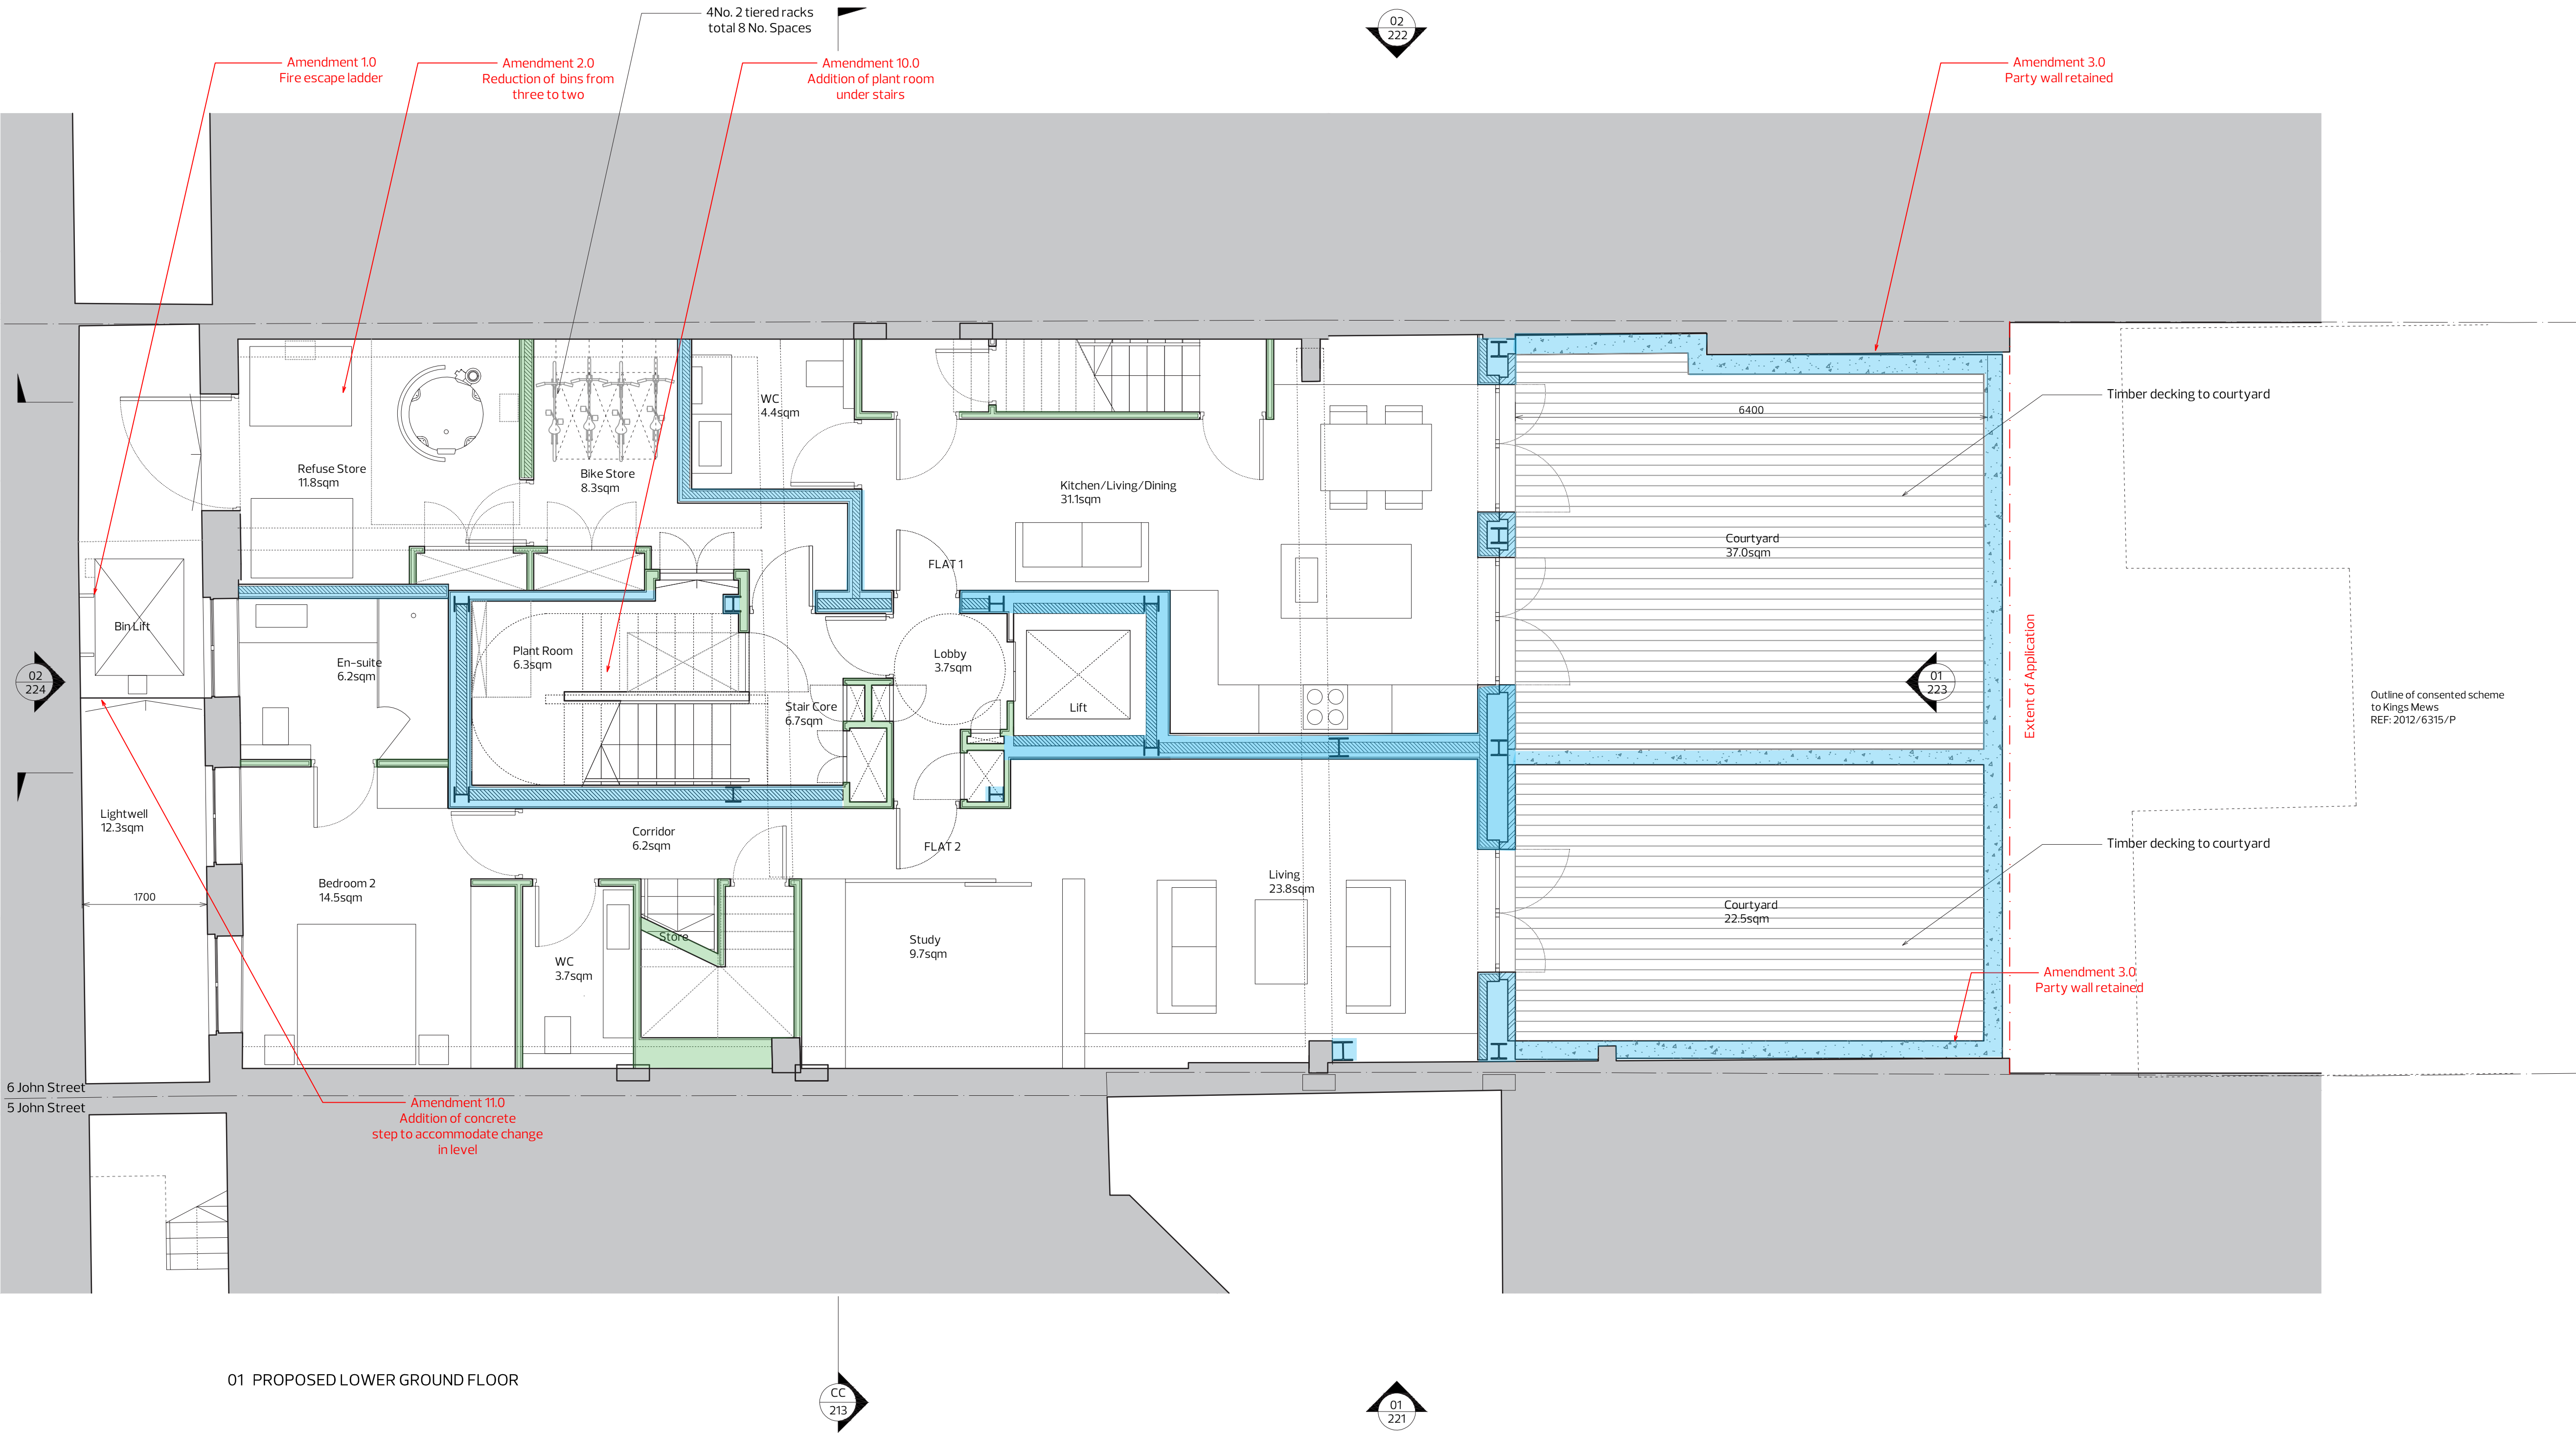

- Works Implemented
- Works Outstanding
- Existing Structure

Lower Ground Floor Plan
1:100 @ A1
Consented 2015/3149/P
by Coffey Architects

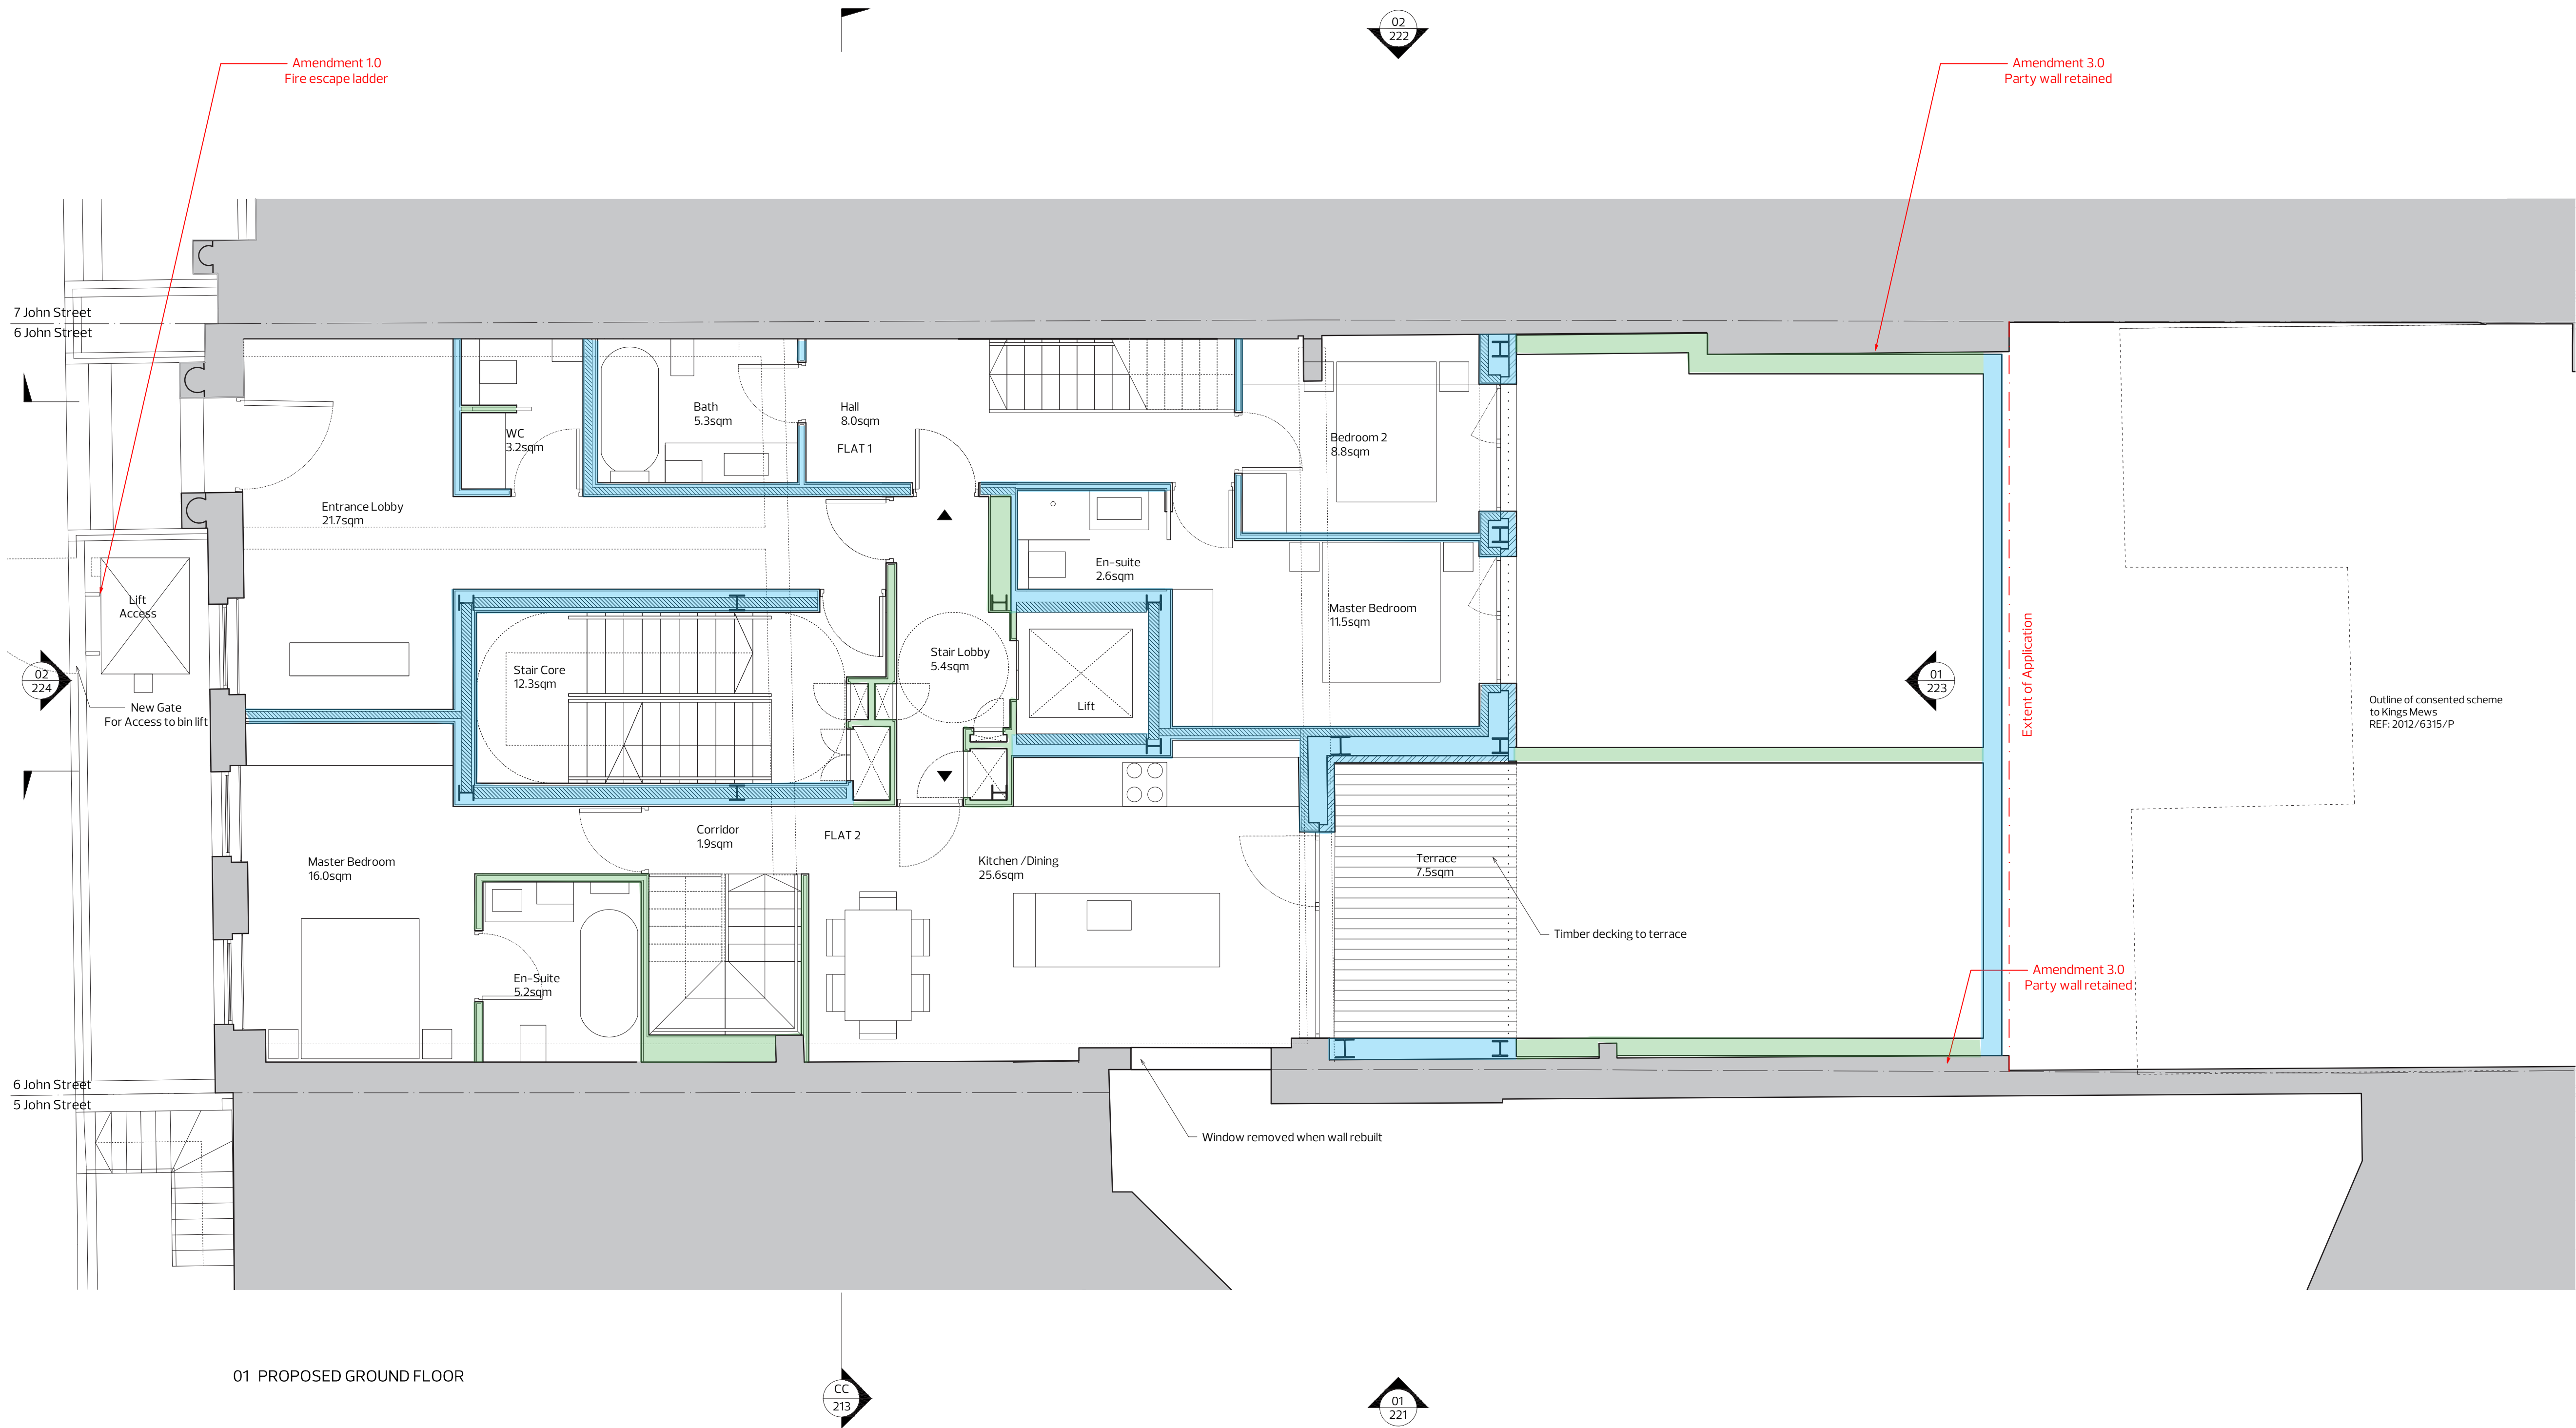

- Works Implemented
- Works Outstanding
- Existing Structure

Ground Floor Plan
1:100 @ A1
Consented 2015/3149/P
by Coffey Architects