


Notes:  
 1. Do not scale from this drawing.  
 2. All dimensions to be checked on site by the contractor and such dimensions to be his responsibility.  
 3. Report all drawing errors, omissions and discrepancies to the Architect.

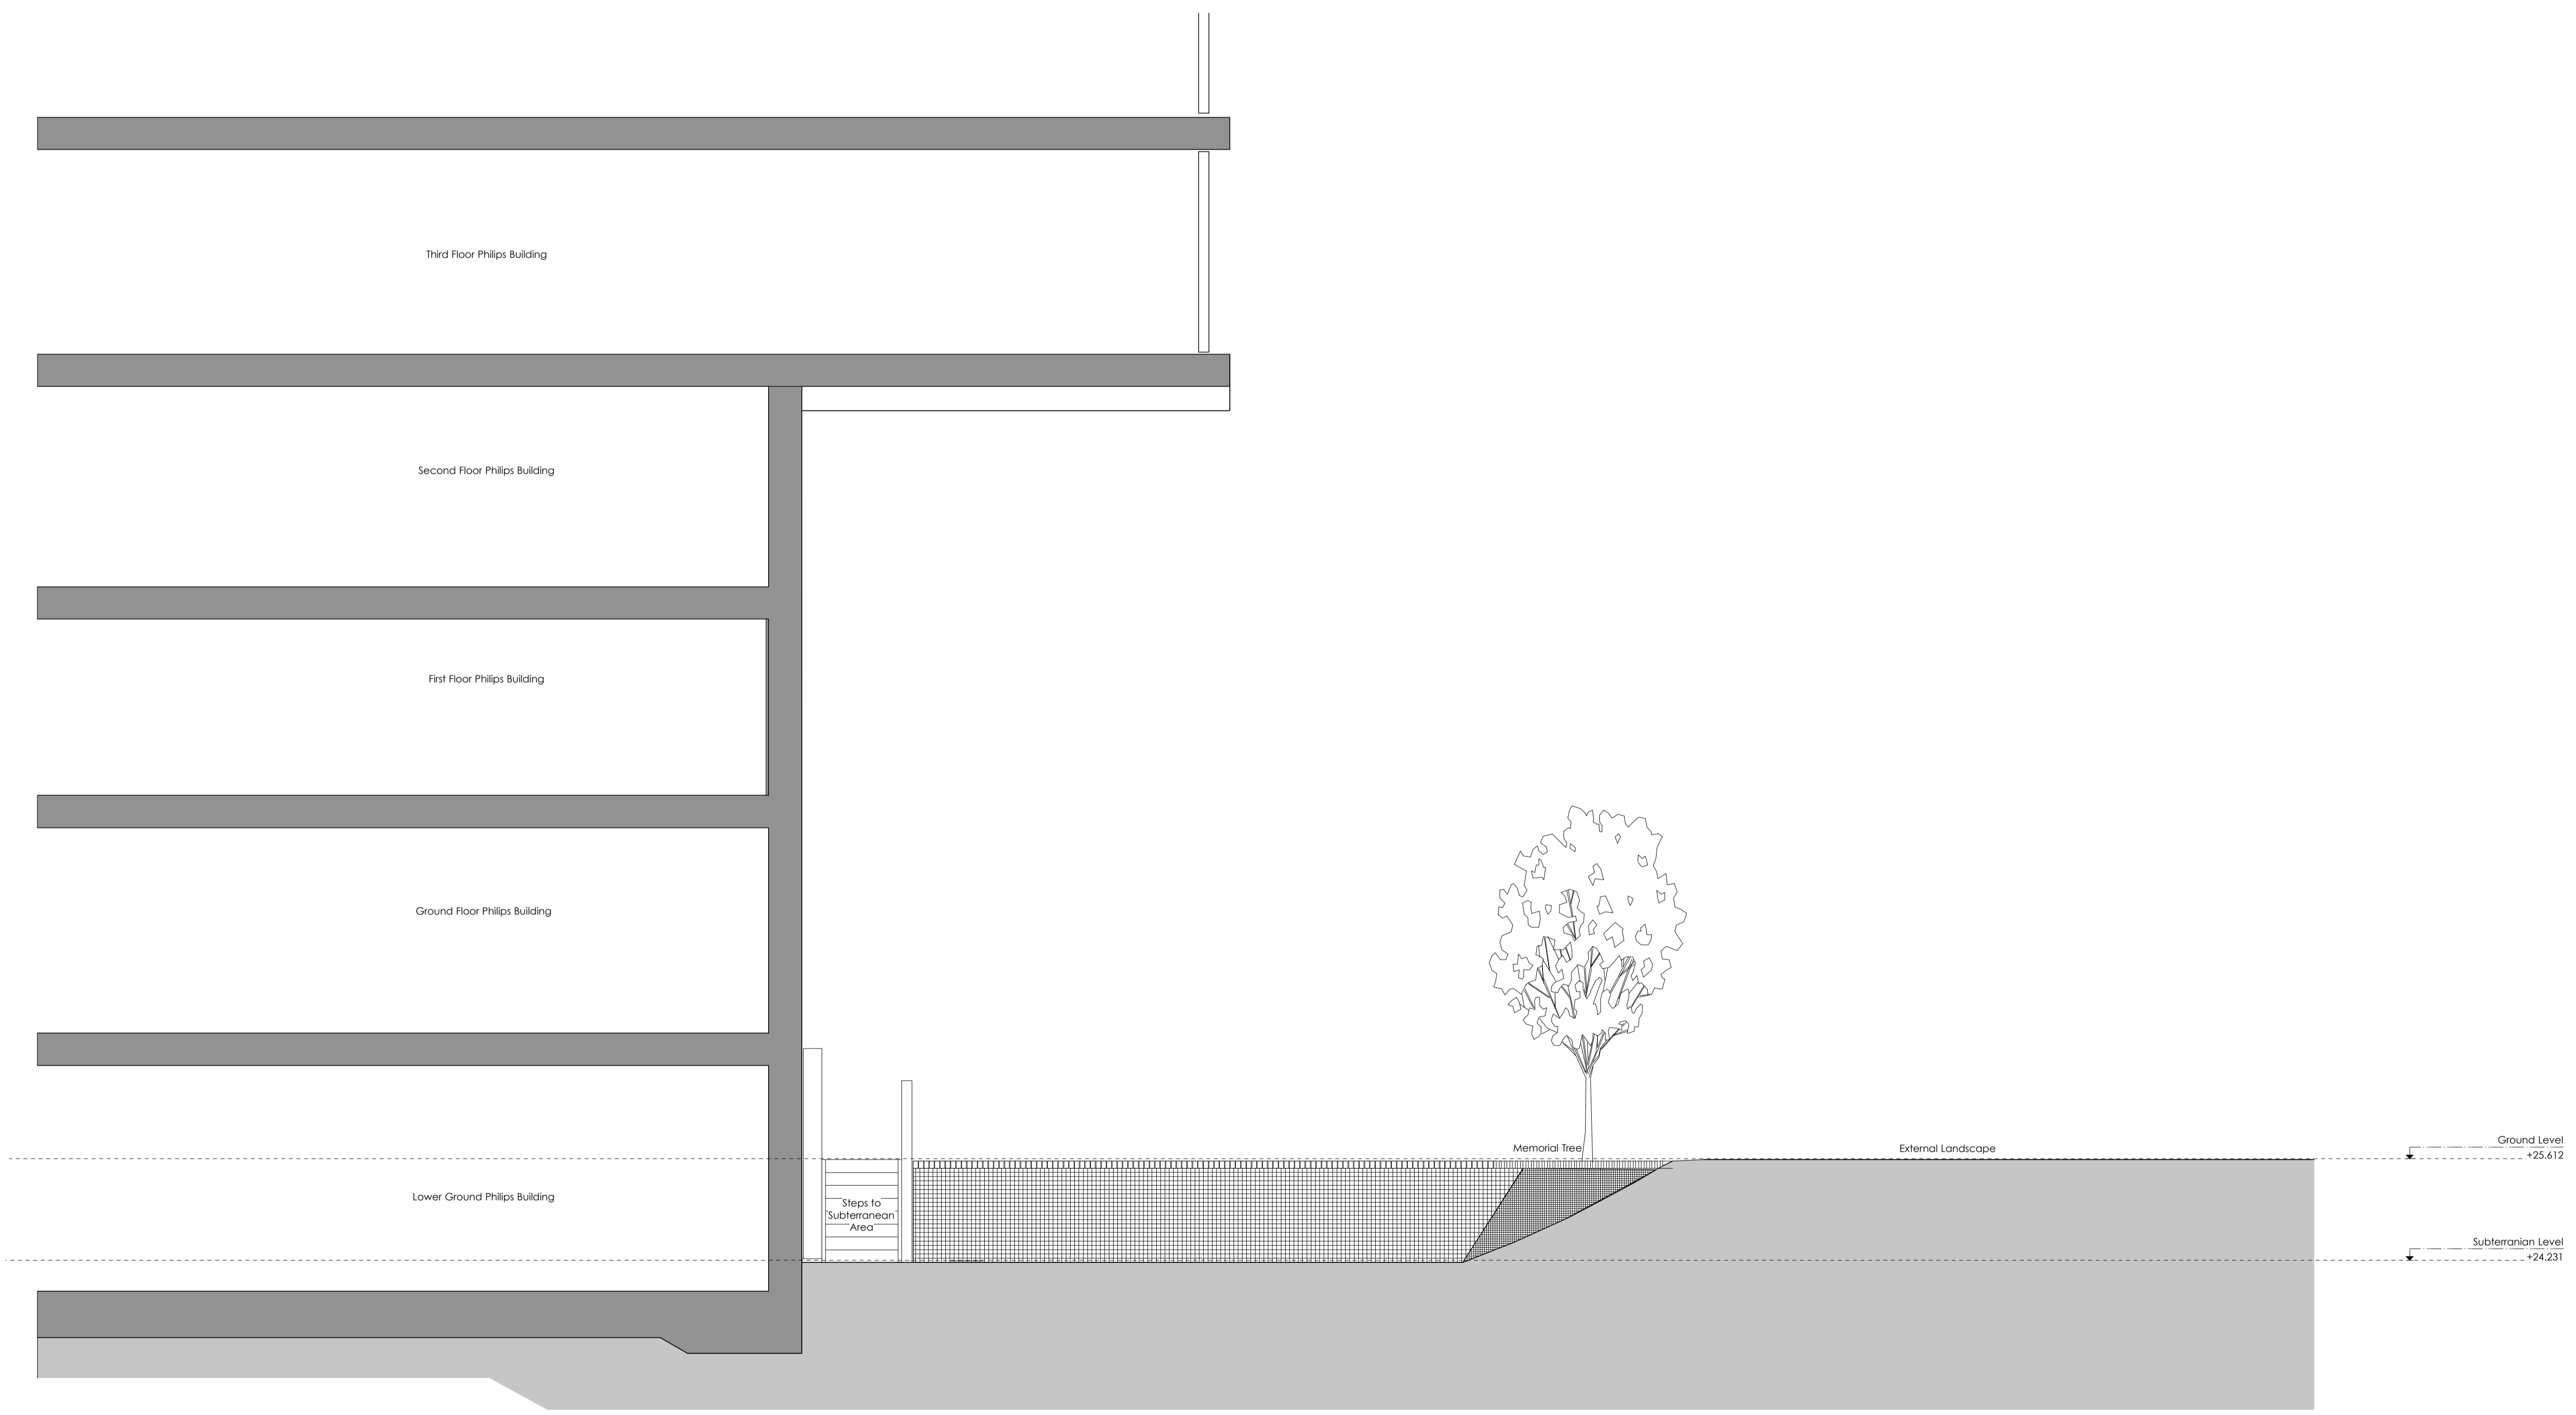

1 SOAS Philips Building-Existing Section C-C  
 Scale: 1:50

Date	Description	By	Rev
07/01/17	Issue additional planning information	BP	1

**TPM Studio**  
 Canonbury Yard  
 New North Road  
 London N1 7BJ  
 +44 (0) 20 3773 3374  
 info@tpm-studio.co.uk

**Client:**  
 SOAS  
 Faithful & Gould

**Project:**  
 SOAS  
 Gas Metering Kiosk

**Drawing Title:**  
 As Existing  
 Section C-C

**Status:**  
**PLANNING**

**Scale:** 50@A1  
**Date:** January 2017

**Project No:** 1019  
**Drawing No:** E202  
**Rev:** P1