
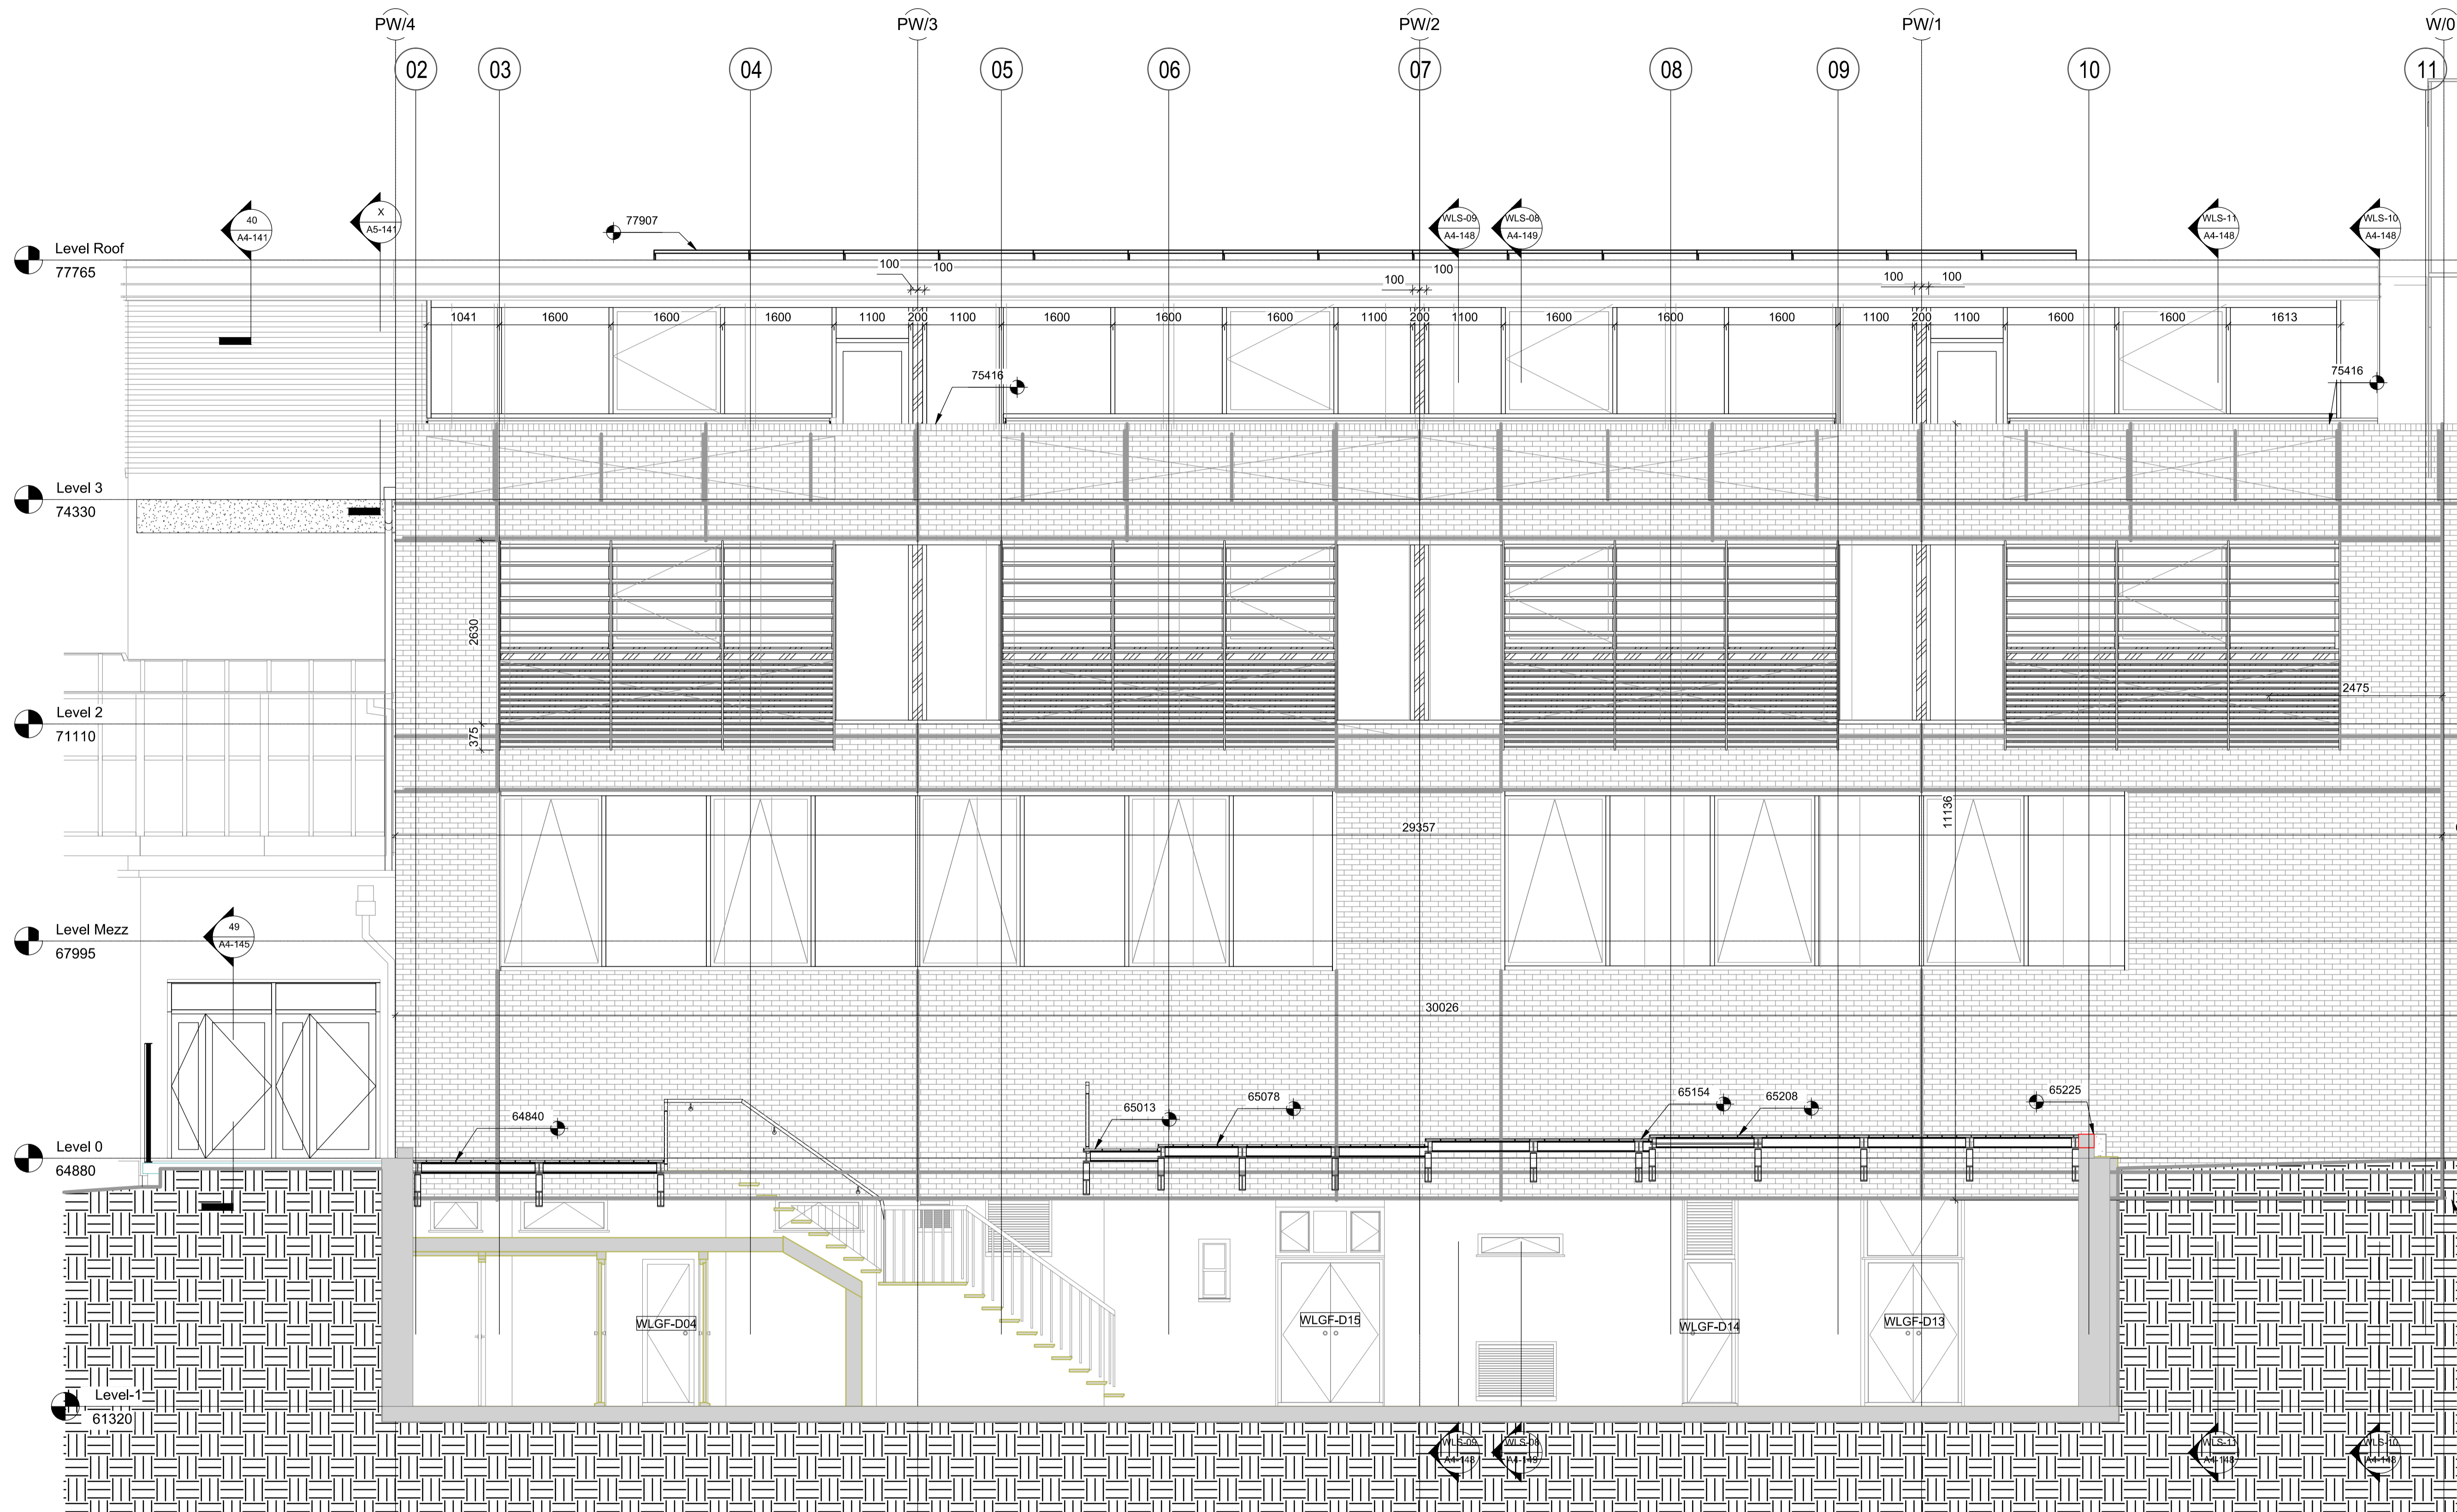


Contractors are not to scale dimensions from this drawing

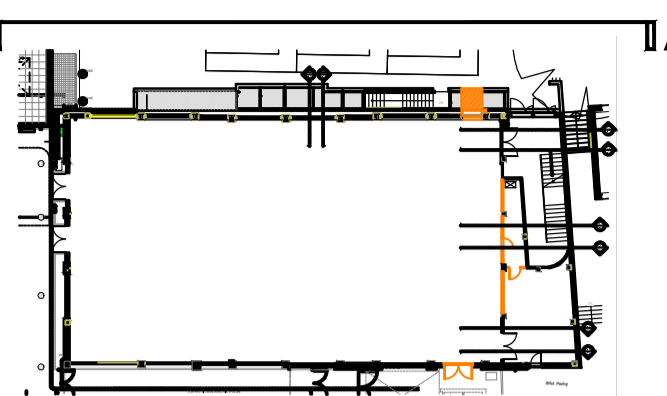

Elevation A (North)
Scale 1:50@A1, 1:100@A3

Revision	Date	Description
P1	29/04/2017	Planning Issue

BroadwayMalyan^{BM}
Architecture Urbanism Design

Ilex House, 10 High Street
Thrale, Reading
Berkshire
RG7 5AN

T: +44 (0)118 932 3456
F: +44 (0)118 932 3461
E: Rdg@broadwaymalyan.com

www.broadwaymalyan.com

Client
GDST: South Hampstead High School
Project
Waterlow Hall Refurbishment

Description
Existing
Elevation A (North)

Status		
PLANNING		
Scale	Drawn By	Date
1:100@A3	BM	Feb 2017
Job Number	Drawing Number	Revision
32368	A-05-001	P1