



BLOOMSBURY ES

Coram Street

London

WC1N 1HB


PE 005 - 08/05/17




- 1 Entrance Sign - Scale 1:5
Size 1000mm x 200mm - **APPROX Subject to survey**
1 No.Flat aluminium panel finished RAL 5015
with applied vinyl display.

Entrance

PROPOSED

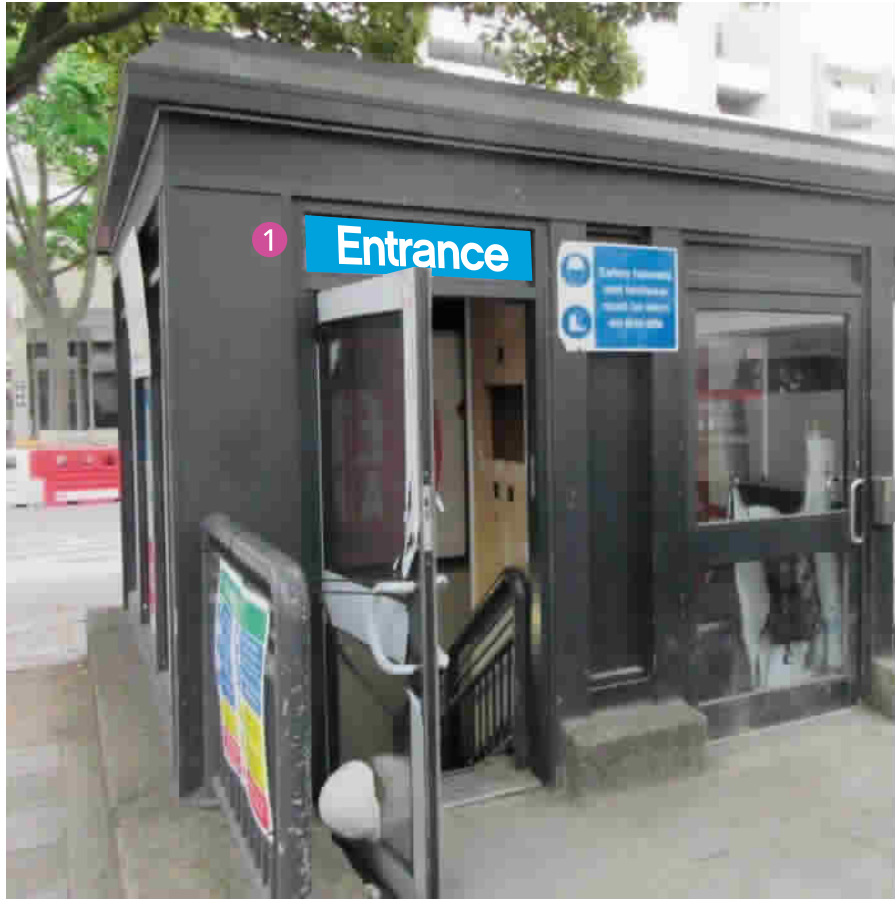

EXISTING

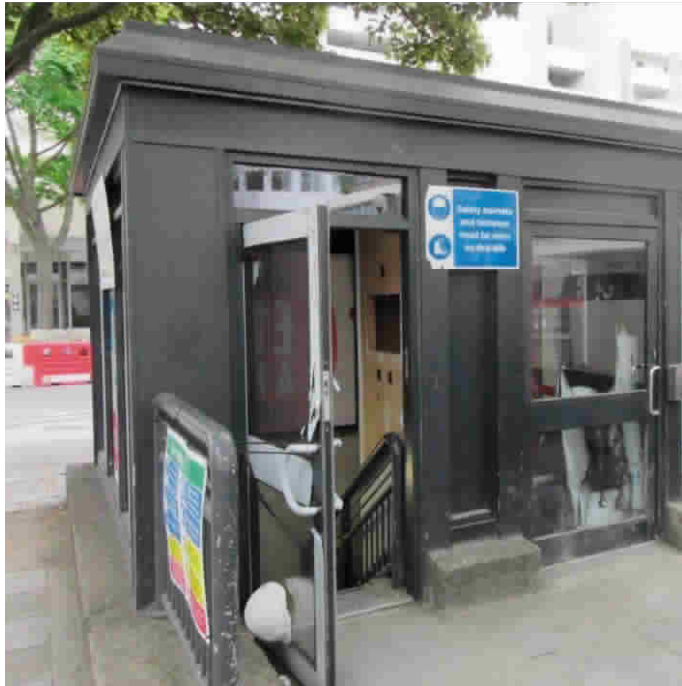

Site
Bloomsbury

Job Number
68827

Drawing Number
The Gym/030/2017

Scale
As Shown @ A3

Issue / Rev
PE 005

Drawn By
AT

Checked By
PM

Sales Rep
SKB

Date
08/05/2017



BUTTERFIELD SIGNS LTD
174 Sunbridge Rd
Bradford
West Yorkshire
BD1 2RZ
Tel: 01274 722244
Fax: 01274 848996
Web: www.butterfieldsigns.co.uk

- 2
- Window Sign - Scale 1:10
Size 2200mm x 730mm x 75mm - **APPROX Subject to survey**
1 No.Slimline aluminium box unit finished RAL 5015 with acrylic face panel having applied vinyl display.
Sign to be mounted behind glazing and be internally illuminated by means of LEDs.



N.B. LOGO /TEXT ONLY TO ILLUMINATE - REVERSE OF CYAN TO BE BLACKED OUT

PROPOSED



EXISTING



Site
Bloomsbury

Job Number
68827

Drawing Number
The Gym/030/2017

Scale
As Shown @ A3

Issue / Rev
PE 005

Drawn By
AT

Checked By
PM

Sales Rep
SKB

Date
08/05/2017



BUTTERFIELD SIGNS LTD
174 Sunbridge Rd
Bradford
West Yorkshire
BD1 2RZ
Tel: 01274 722244
Fax: 01274 848996
Web: www.butterfieldsigns.co.uk

- 3
- Window Sign - Scale 1:10
- Size 2200mm x 730mm x 75mm - APPROX Subject to survey
- 1 No.Slimline aluminium box unit finished RAL 5015 with acrylic face panel having applied vinyl display.
- Sign to be mounted behind glazing and be internally illuminated by means of LEDs.




N.B. LOGO /TEXT ONLY TO ILLUMINATE - REVERSE OF CYAN TO BE BLACKED OUT

PROPOSED



EXISTING

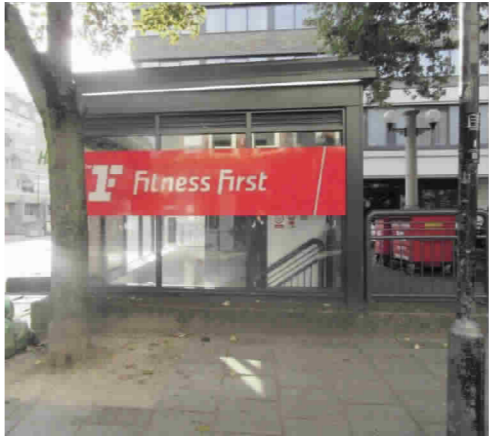

Site
Bloomsbury

Job Number
68827

Drawing Number
The Gym/030/2017

Scale
As Shown @ A3

Issue / Rev
PE 005

Drawn By
AT

Checked By
PM

Sales Rep
SKB

Date
08/05/2017



BUTTERFIELD SIGNS LTD
174 Sunbridge Rd
Bradford
West Yorkshire
BD1 2RZ
Tel: 01274 722244
Fax: 01274 848996
Web: www.butterfieldsigns.co.uk

- 4 Window Sign - Scale 1:10
 Size 2200mm x 730mm x 75mm - **APPROX Subject to survey**
 1 No.Slimline aluminium box unit finished RAL 5015 with acrylic face panel having applied vinyl display.
 Sign to be mounted behind glazing and be internally illuminated by means of LEDs.



N.B. LOGO /TEXT ONLY TO ILLUMINATE - REVERSE OF CYAN TO BE BLACKED OUT

PROPOSED



EXISTING



Site
 Bloomsbury

Job Number
 68827

Drawing Number
 The Gym/030/2017

Scale
 As Shown @ A3

Issue / Rev
 PE 005

Drawn By
 AT

Checked By
 PM

Sales Rep
 SKB

Date
 08/05/2017



BUTTERFIELD SIGNS LTD
 174 Sunbridge Rd
 Bradford
 West Yorkshire
 BD1 2RZ
 Tel: 01274 722244
 Fax: 01274 848996
 Web: www.butterfieldsigns.co.uk

5 Fascia Sign - Scale 1:10

Size 3110mm x 175mm (inc 20mm step top) x 75mm - APPROX Subject to survey
1 No.Formed aluminium panel with 75mm depth returns finished to match building colour.
Panel to be laser cut and have push through 10mm Opal acrylic letters.Letters to have opaque
White vinyl to faces enabling returns only to illuminate.Sign to be internally illuminated by means of LEDs



CLEARZONE REDUCED SLIGHTLY ABOVE AND BELOW LETTERS

PROPOSED



EXISTING



Site
Bloomsbury

Job Number
68827

Drawing Number
The Gym/030/2017

Scale
As Shown @ A3

Issue / Rev
PE 005

Drawn By
AT

Checked By
PM

Sales Rep
SKB

Date
08/05/2017



BUTTERFIELD SIGNS LTD
174 Sunbridge Rd
Bradford
West Yorkshire
BD1 2RZ
Tel: 01274 722244
Fax: 01274 848996
Web: www.butterfieldsigns.co.uk

- 6

Fascia Sign - Scale 1:10
- Size 3110mm x 175mm (inc 20mm step top) x 75mm - **APPROX Subject to survey**
- 1 No.Formed aluminium panel with 75mm depth returns,finished to match building colour.
- Panel to be laser cut and have push through 10mm Opal acrylic letters.Letters to have opaque
- White vinyl to faces enabling returns only to illuminate.Sign to be internally illuminated by means of LEDs




CLEARZONE REDUCED SLIGHTLY ABOVE AND BELOW LETTERS

PROPOSED



EXISTING

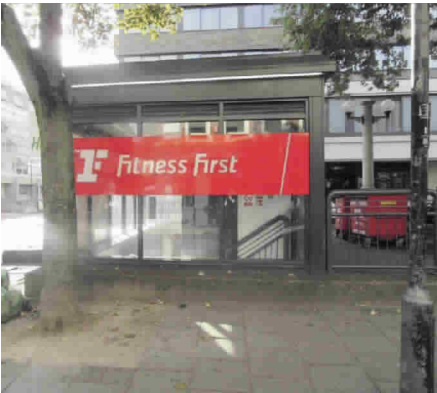

Site
Bloomsbury

Job Number
68827

Drawing Number
The Gym/030/2017

Scale
As Shown @ A3

Issue / Rev
PE 005

Drawn By
AT

Checked By
PM


Sales Rep
SKB

Date
08/05/2017



BUTTERFIELD SIGNS LTD
174 Sunbridge Rd
Bradford
West Yorkshire
BD1 2RZ
Tel: 01274 722244
Fax: 01274 848996
Web: www.butterfieldsigns.co.uk

7 Window Vinyls - Scale 1:20
Flat cut vinyls externally applied to glazing.

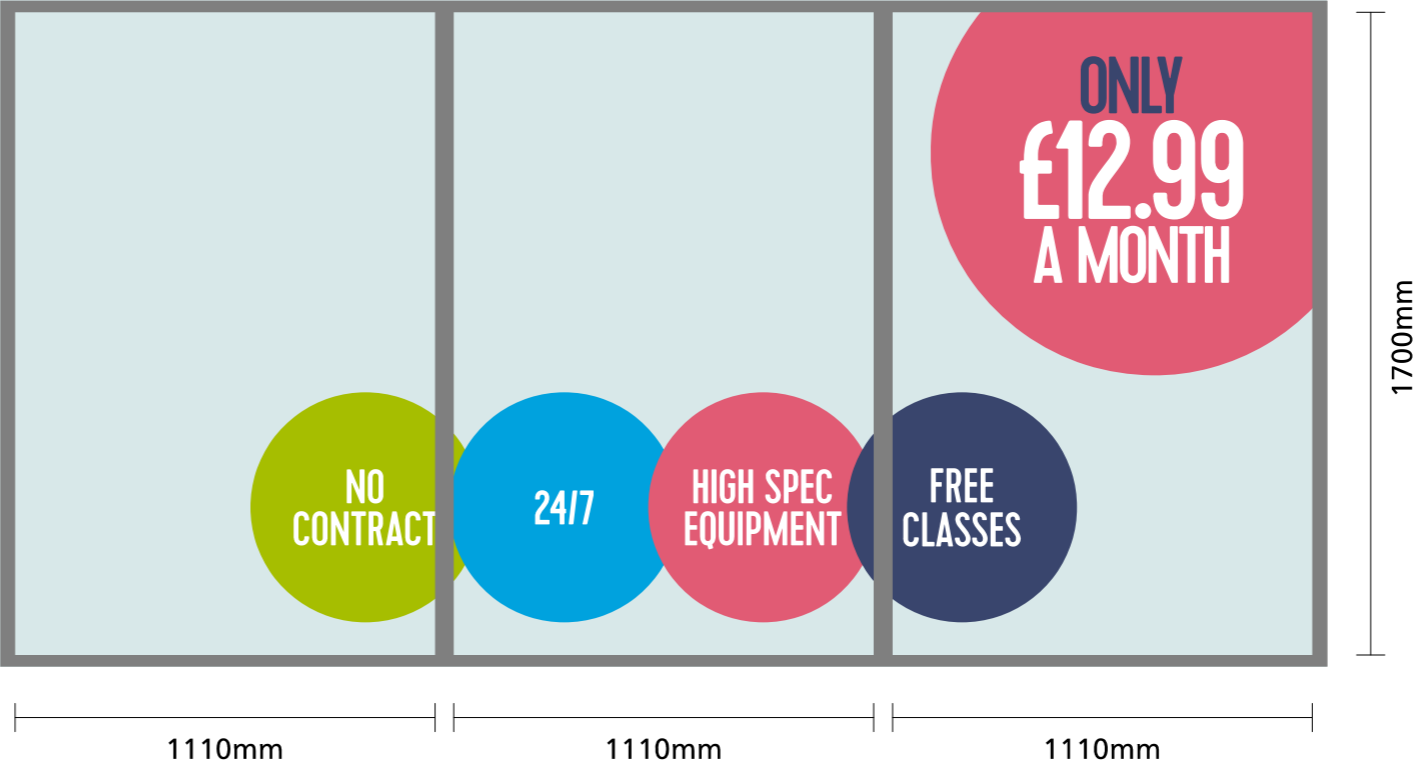

EXACT DISPLAY / PRICE TBC

PROPOSED



EXISTING



Site
Bloomsbury

Job Number
68827

Drawing Number
The Gym/030/2017

Scale
As Shown @ A3

Issue / Rev
PE 005

Drawn By
AT

Checked By
PM

Sales Rep
SKB

Date
08/05/2017



BUTTERFIELD SIGNS LTD
174 Sunbridge Rd
Bradford
West Yorkshire
BD1 2RZ
Tel: 01274 722244
Fax: 01274 848996
Web: www.butterfieldsigns.co.uk


8 Window Vinyls - Scale 1:20
Flat cut vinyls externally applied to glazing.



PROPOSED



EXISTING

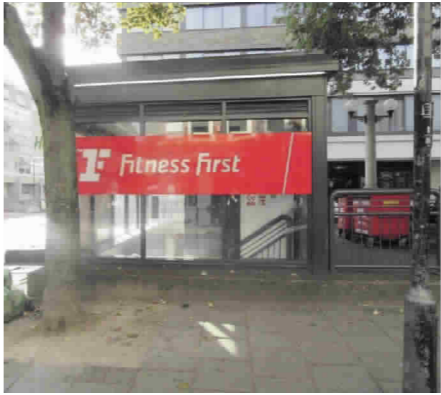

Site
Bloomsbury

Job Number
68827

Drawing Number
The Gym/030/2017

Scale
As Shown @ A3

Issue / Rev
PE 005

Drawn By
AT

Checked By
PM


Sales Rep
SKB

Date
08/05/2017



BUTTERFIELD SIGNS LTD
174 Sunbridge Rd
Bradford
West Yorkshire
BD1 2RZ
Tel: 01274 722244
Fax: 01274 848996
Web: www.butterfieldsigns.co.uk

9 Window Vinyls - Scale 1:20
Flat cut vinyls externally applied to glazing.

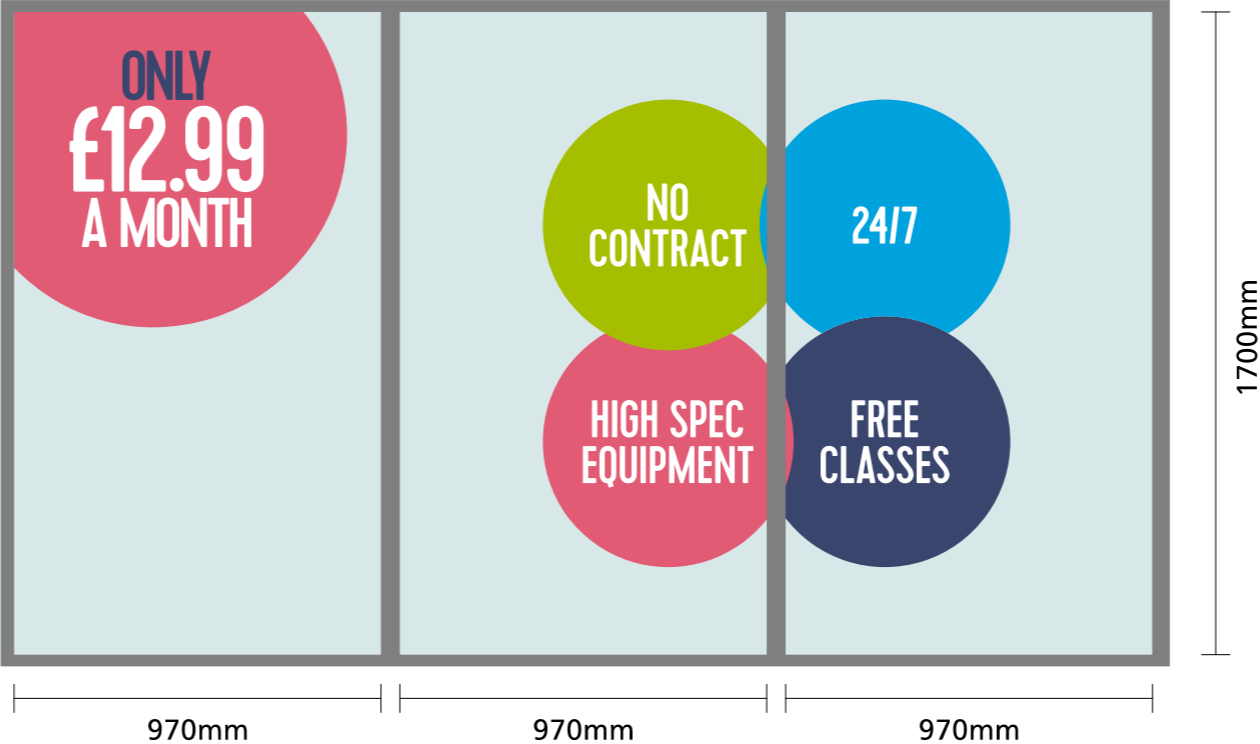

EXACT DISPLAY / PRICE TBC

PROPOSED



EXISTING



Site
Bloomsbury

Job Number
68827

Drawing Number
The Gym/030/2017

Scale
As Shown @ A3

Issue / Rev
PE 005

Drawn By
AT

Checked By
PM


Sales Rep
SKB

Date
08/05/2017




BUTTERFIELD SIGNS LTD
174 Sunbridge Rd
Bradford
West Yorkshire
BD1 2RZ
Tel: 01274 722244
Fax: 01274 848996
Web: www.butterfieldsigns.co.uk


10 Window Vinyls - Scale 1:25
Flat cut vinyls externally applied to glazing.

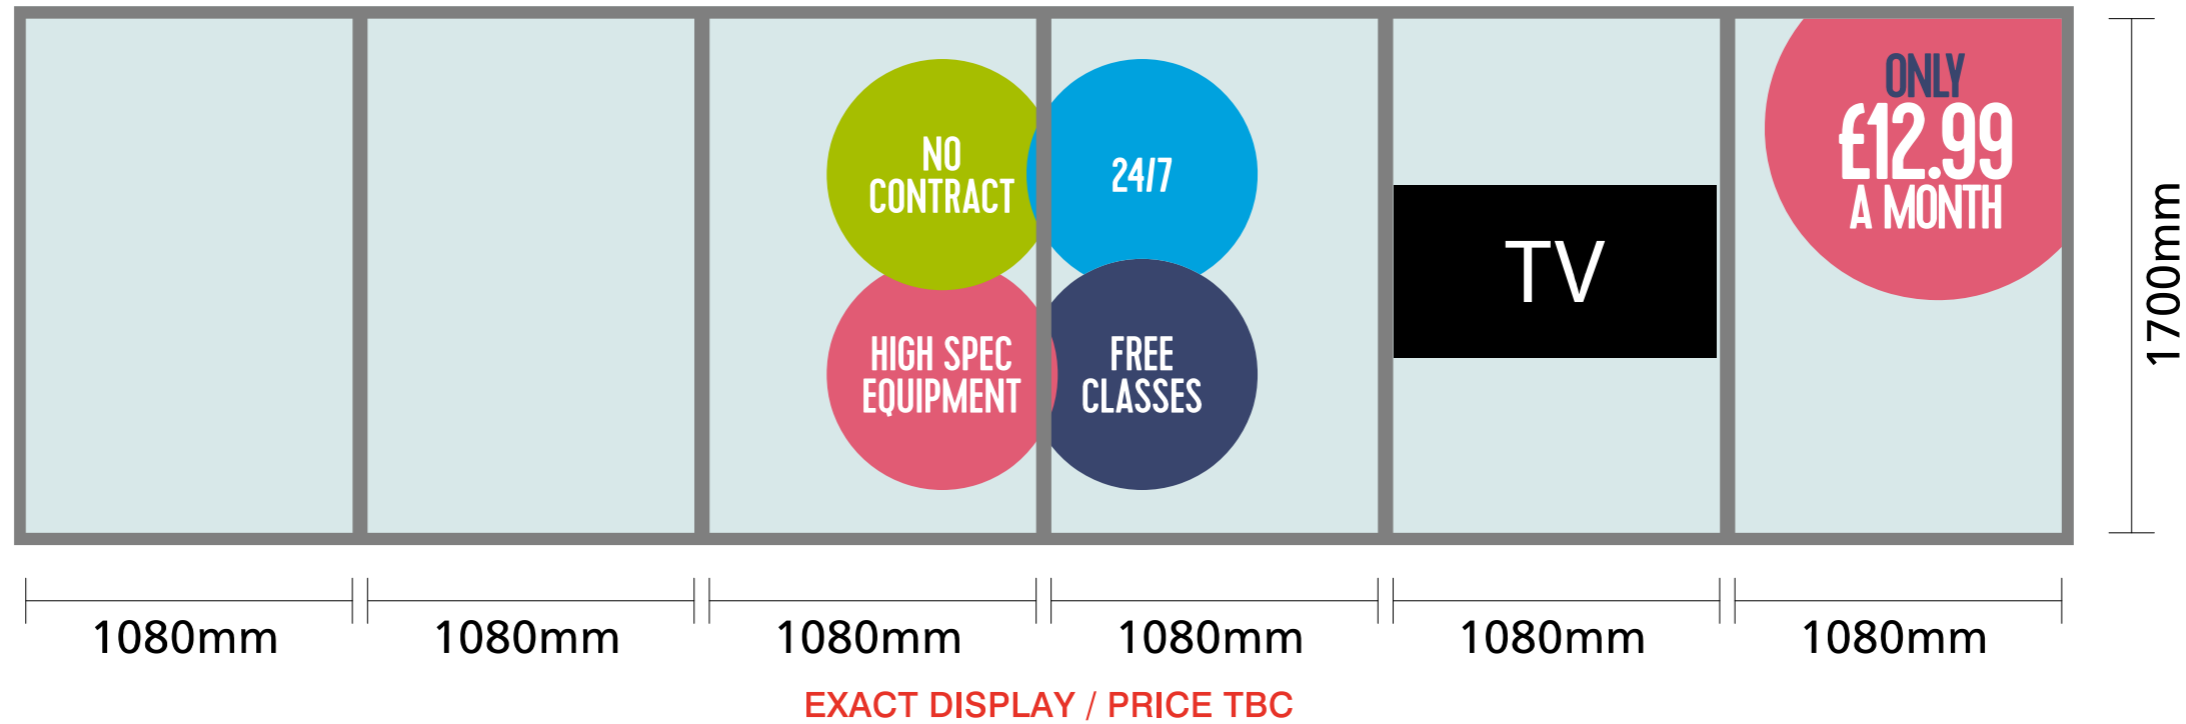

PROPOSED

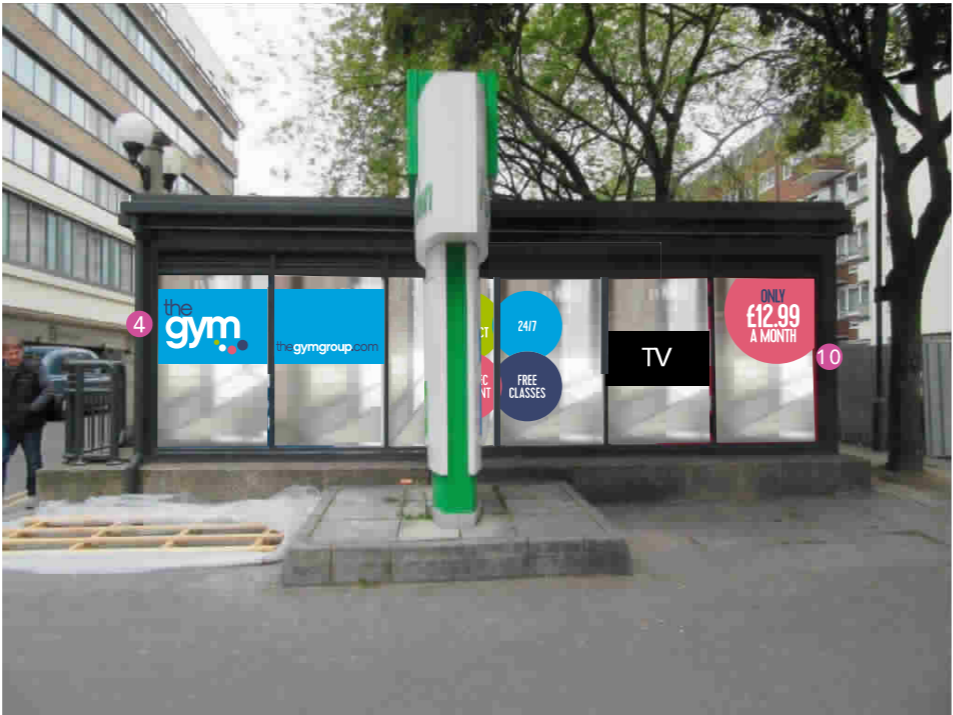

EXISTING

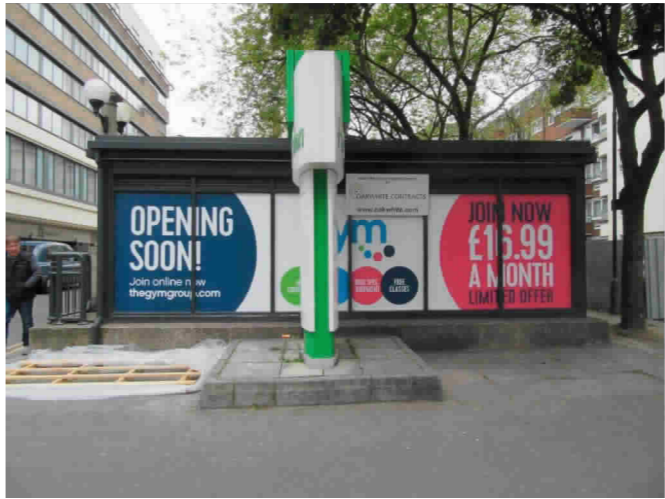

Site
Bloomsbury

Job Number
68827

Drawing Number
The Gym/030/2017

Scale
As Shown @ A3

Issue / Rev
PE 005

Drawn By
AT

Checked By
PM

Sales Rep
SKB

Date
08/05/2017



BUTTERFIELD SIGNS LTD
174 Sunbridge Rd
Bradford
West Yorkshire
BD1 2RZ
Tel: 01274 722244
Fax: 01274 848996
Web: www.butterfieldsigns.co.uk