

MERCHANDISE INFORMATION

HANGING - APPROX. 614 ITEMS
AT 50mm SPACING

ALL DIMENSIONS IN MILLIMETRES.
ONLY UNNOTATED DIMENSIONS SHOULD BE FOLLOWED. DO NOT SCALE FROM THIS DRAWING.
ONLY DIMENSIONS ARE FINISHED SIZES.
MANUFACTURER/ CONTRACTOR SHOULD ENSURE THAT ALL MATERIALS & CONSTRUCTION METHODS SHOWN ARE COMPLIANT WITH BUILDING REGULATIONS, LANDLORDS, OR LOCAL REGULATIONS IN FORCE AT THE TIME. ANY DISCREPANCIES OR CONCERNS SHOULD BE REPORTED TO CHECKLAND KINDLESIDES.
CONTRACTORS SHOULD MANAGE & MONITOR THE MANUFACTURE OR CONSTRUCTION WORKS DESCRIBED IN THESE DRAWINGS TO ENSURE IT IS CARRIED OUT WITHOUT RISKS TO HEALTH & SAFETY.

| | | |
|-------------------|--------------------|---------------------|
| F.O.H AREA | B.O.H AREA | TOTAL AREA |
| 196m ² | 36.8m ² | 232.8m ² |

GENERAL NOTES:

-
- B UPDATE TO FIXTURE LAYOUT & FIXTURES, TOWER ADDED TO CENTRE OF STORE SJL 12.04.17
- A UPDATED TO SIGNAGE, BICYCLE RACK, WASTE AREA, LOCKERS & NEW RAILS & PIGEON HOLE LAYOUT TO BASEMENT. FITTING ROOM LAYOUT ADJUSTED TO 1500mm. BOH DOOR ADDED. REVISED FIXTURE LAYOUT. MANNEQUINS ADDED. SJL 20.03.17

| REV. | DESCRIPTION | INT. | DATE |
|------|-------------|------|------|
|------|-------------|------|------|

checkland kindlesides

Leicester Studio
Charwood Edge
Cossington
Leicester LE7 4JZ
+44 (0)116 2644 700

London Studio
2 Compton Courtyard
40 Compton Street
London EC1V 0BD
+44 (0)116 2644 700

www.checklandkindlesides.com

CLIENT
JIGSAW


PROJECT
KINGS CROSS NEW STORE

SITE ADDRESS
UNIT 2
ZONE B
3 PANCRAS SQUARE


| | | | |
|----------------|---------|------|----------|
| CK PROJECT No. | DWG No. | REV. | DATE |
| 29402 | A06.01 | B | 12.04.17 |

DWG TITLE
PROPOSED GENERAL ARRANGEMENT PLANS

| | | | |
|-----------------|----------|-------|----|
| CK WORKSHOP No. | DRAWN BY | SCALE | A1 |
| 29403 | SJL | 1:50 | A1 |

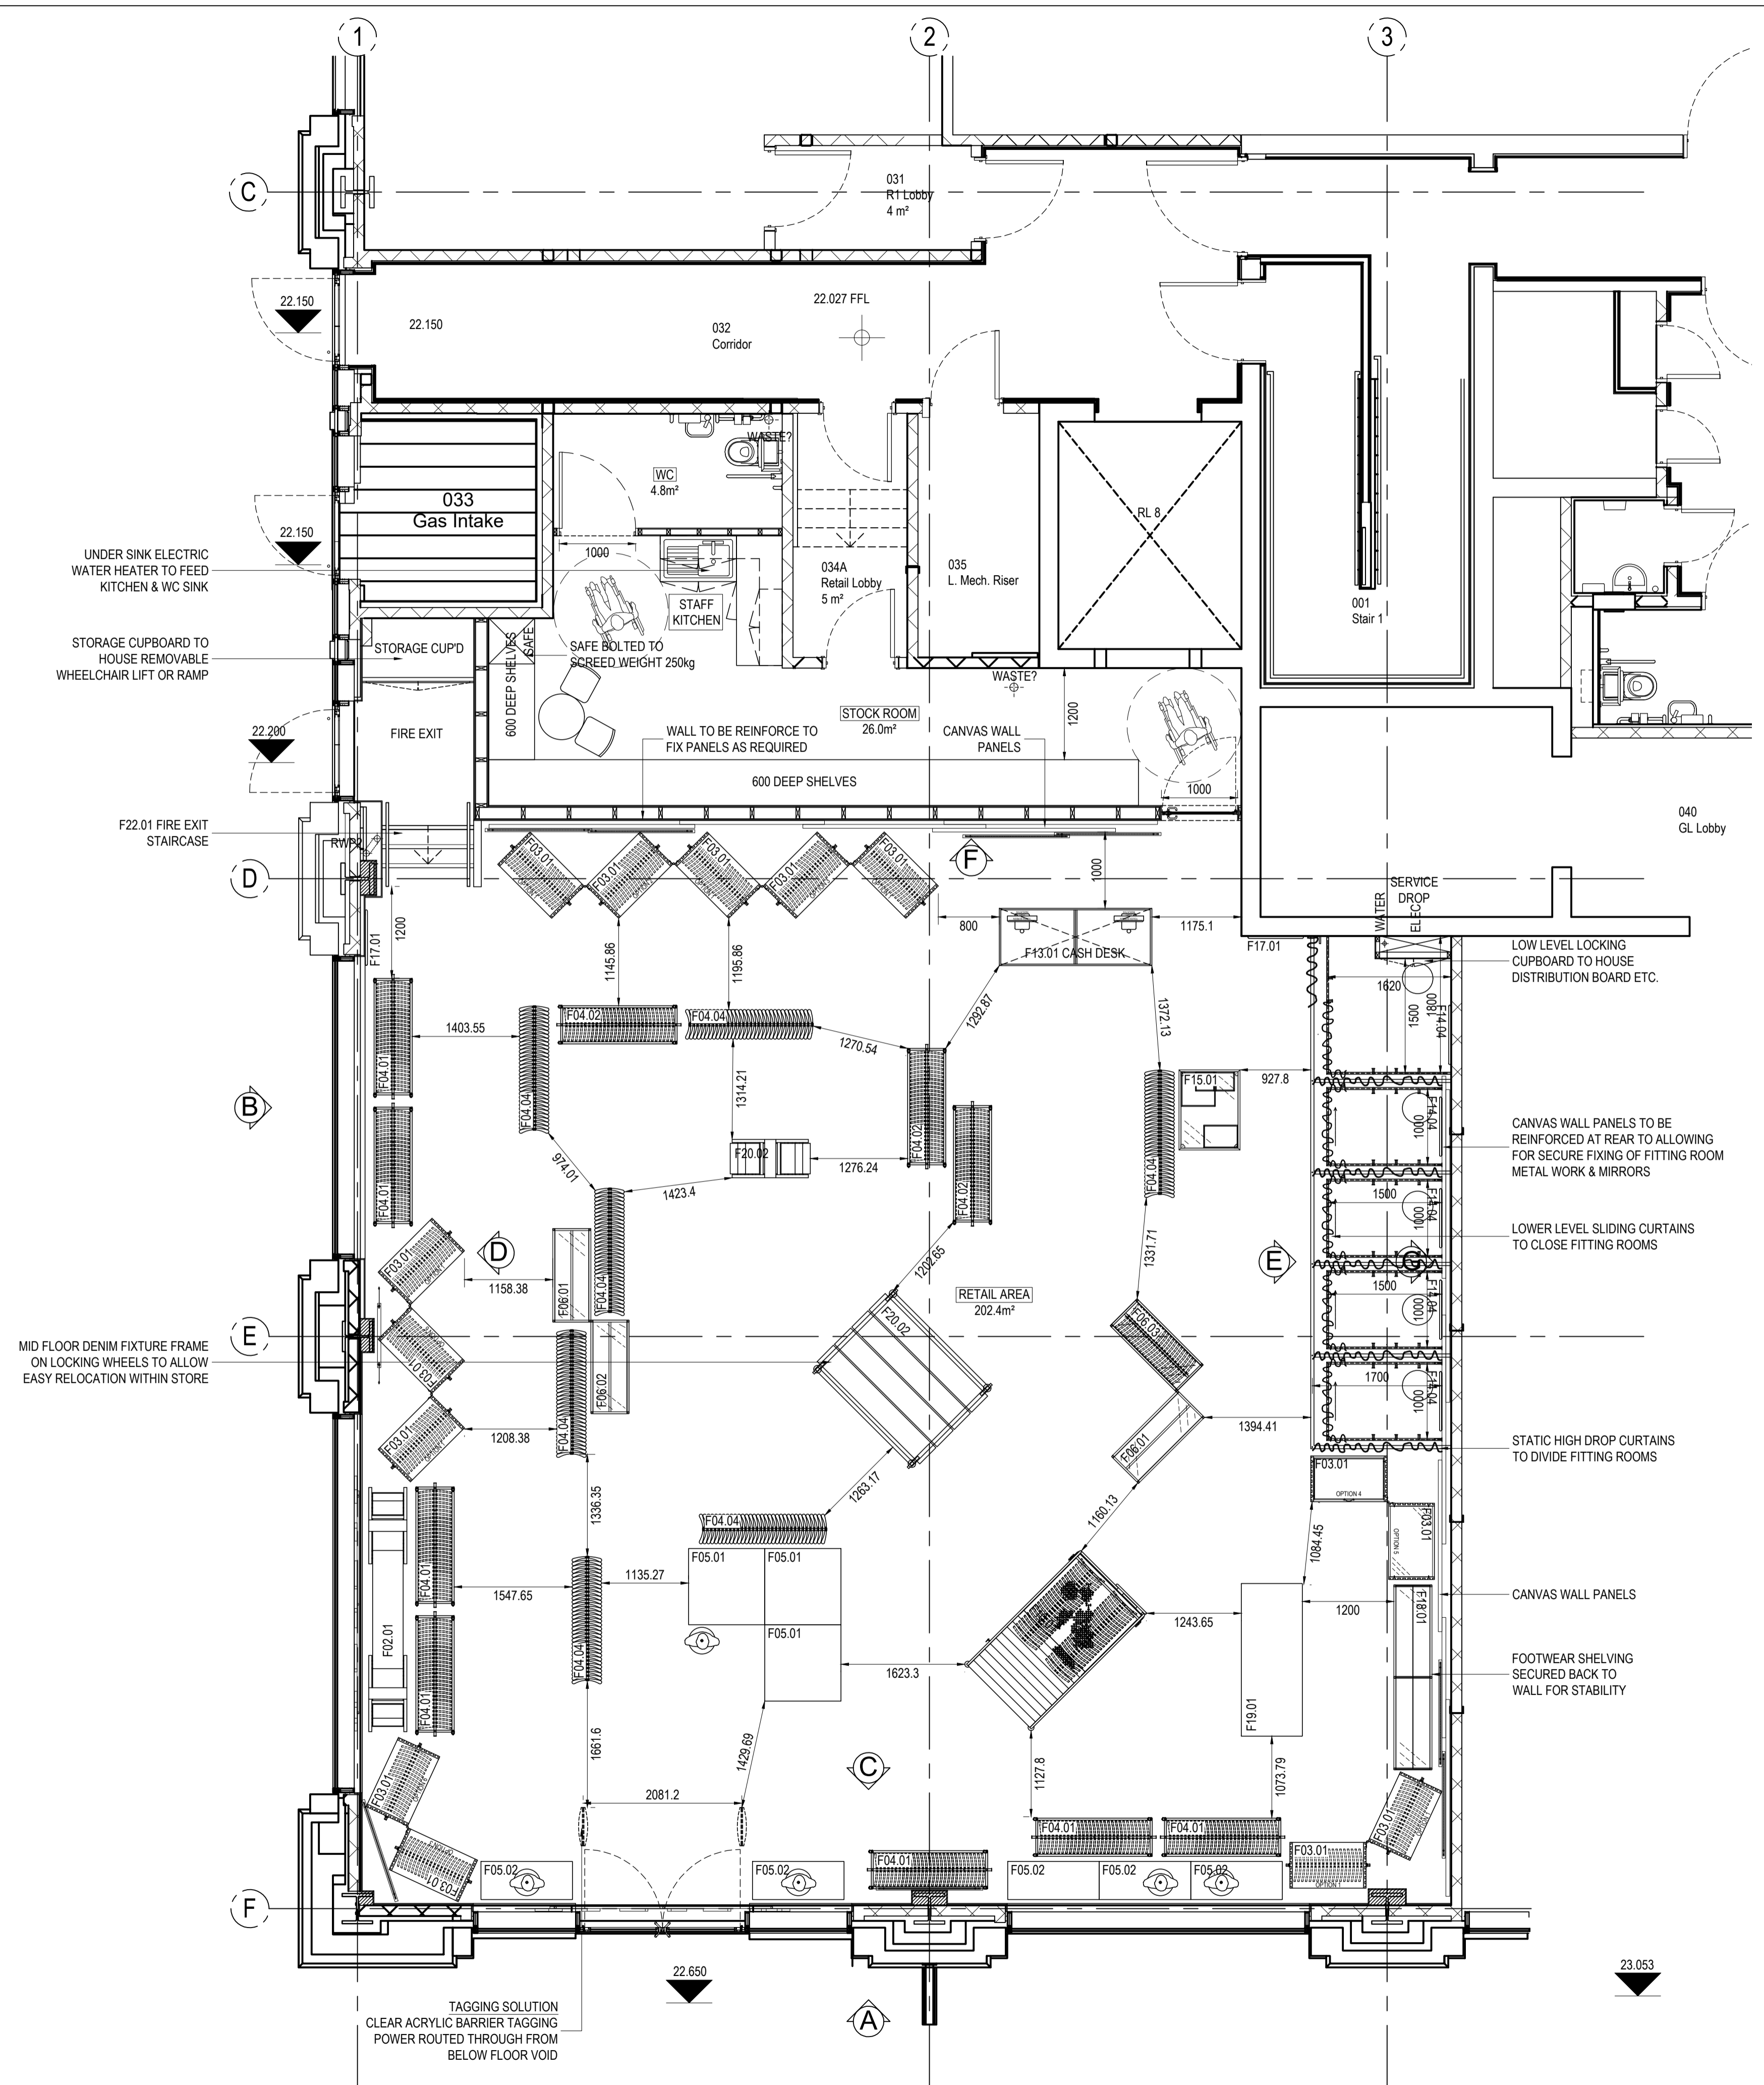

PROPOSED PLAN LAYOUT - GROUND FLOOR RETAIL
SCALE 1:50

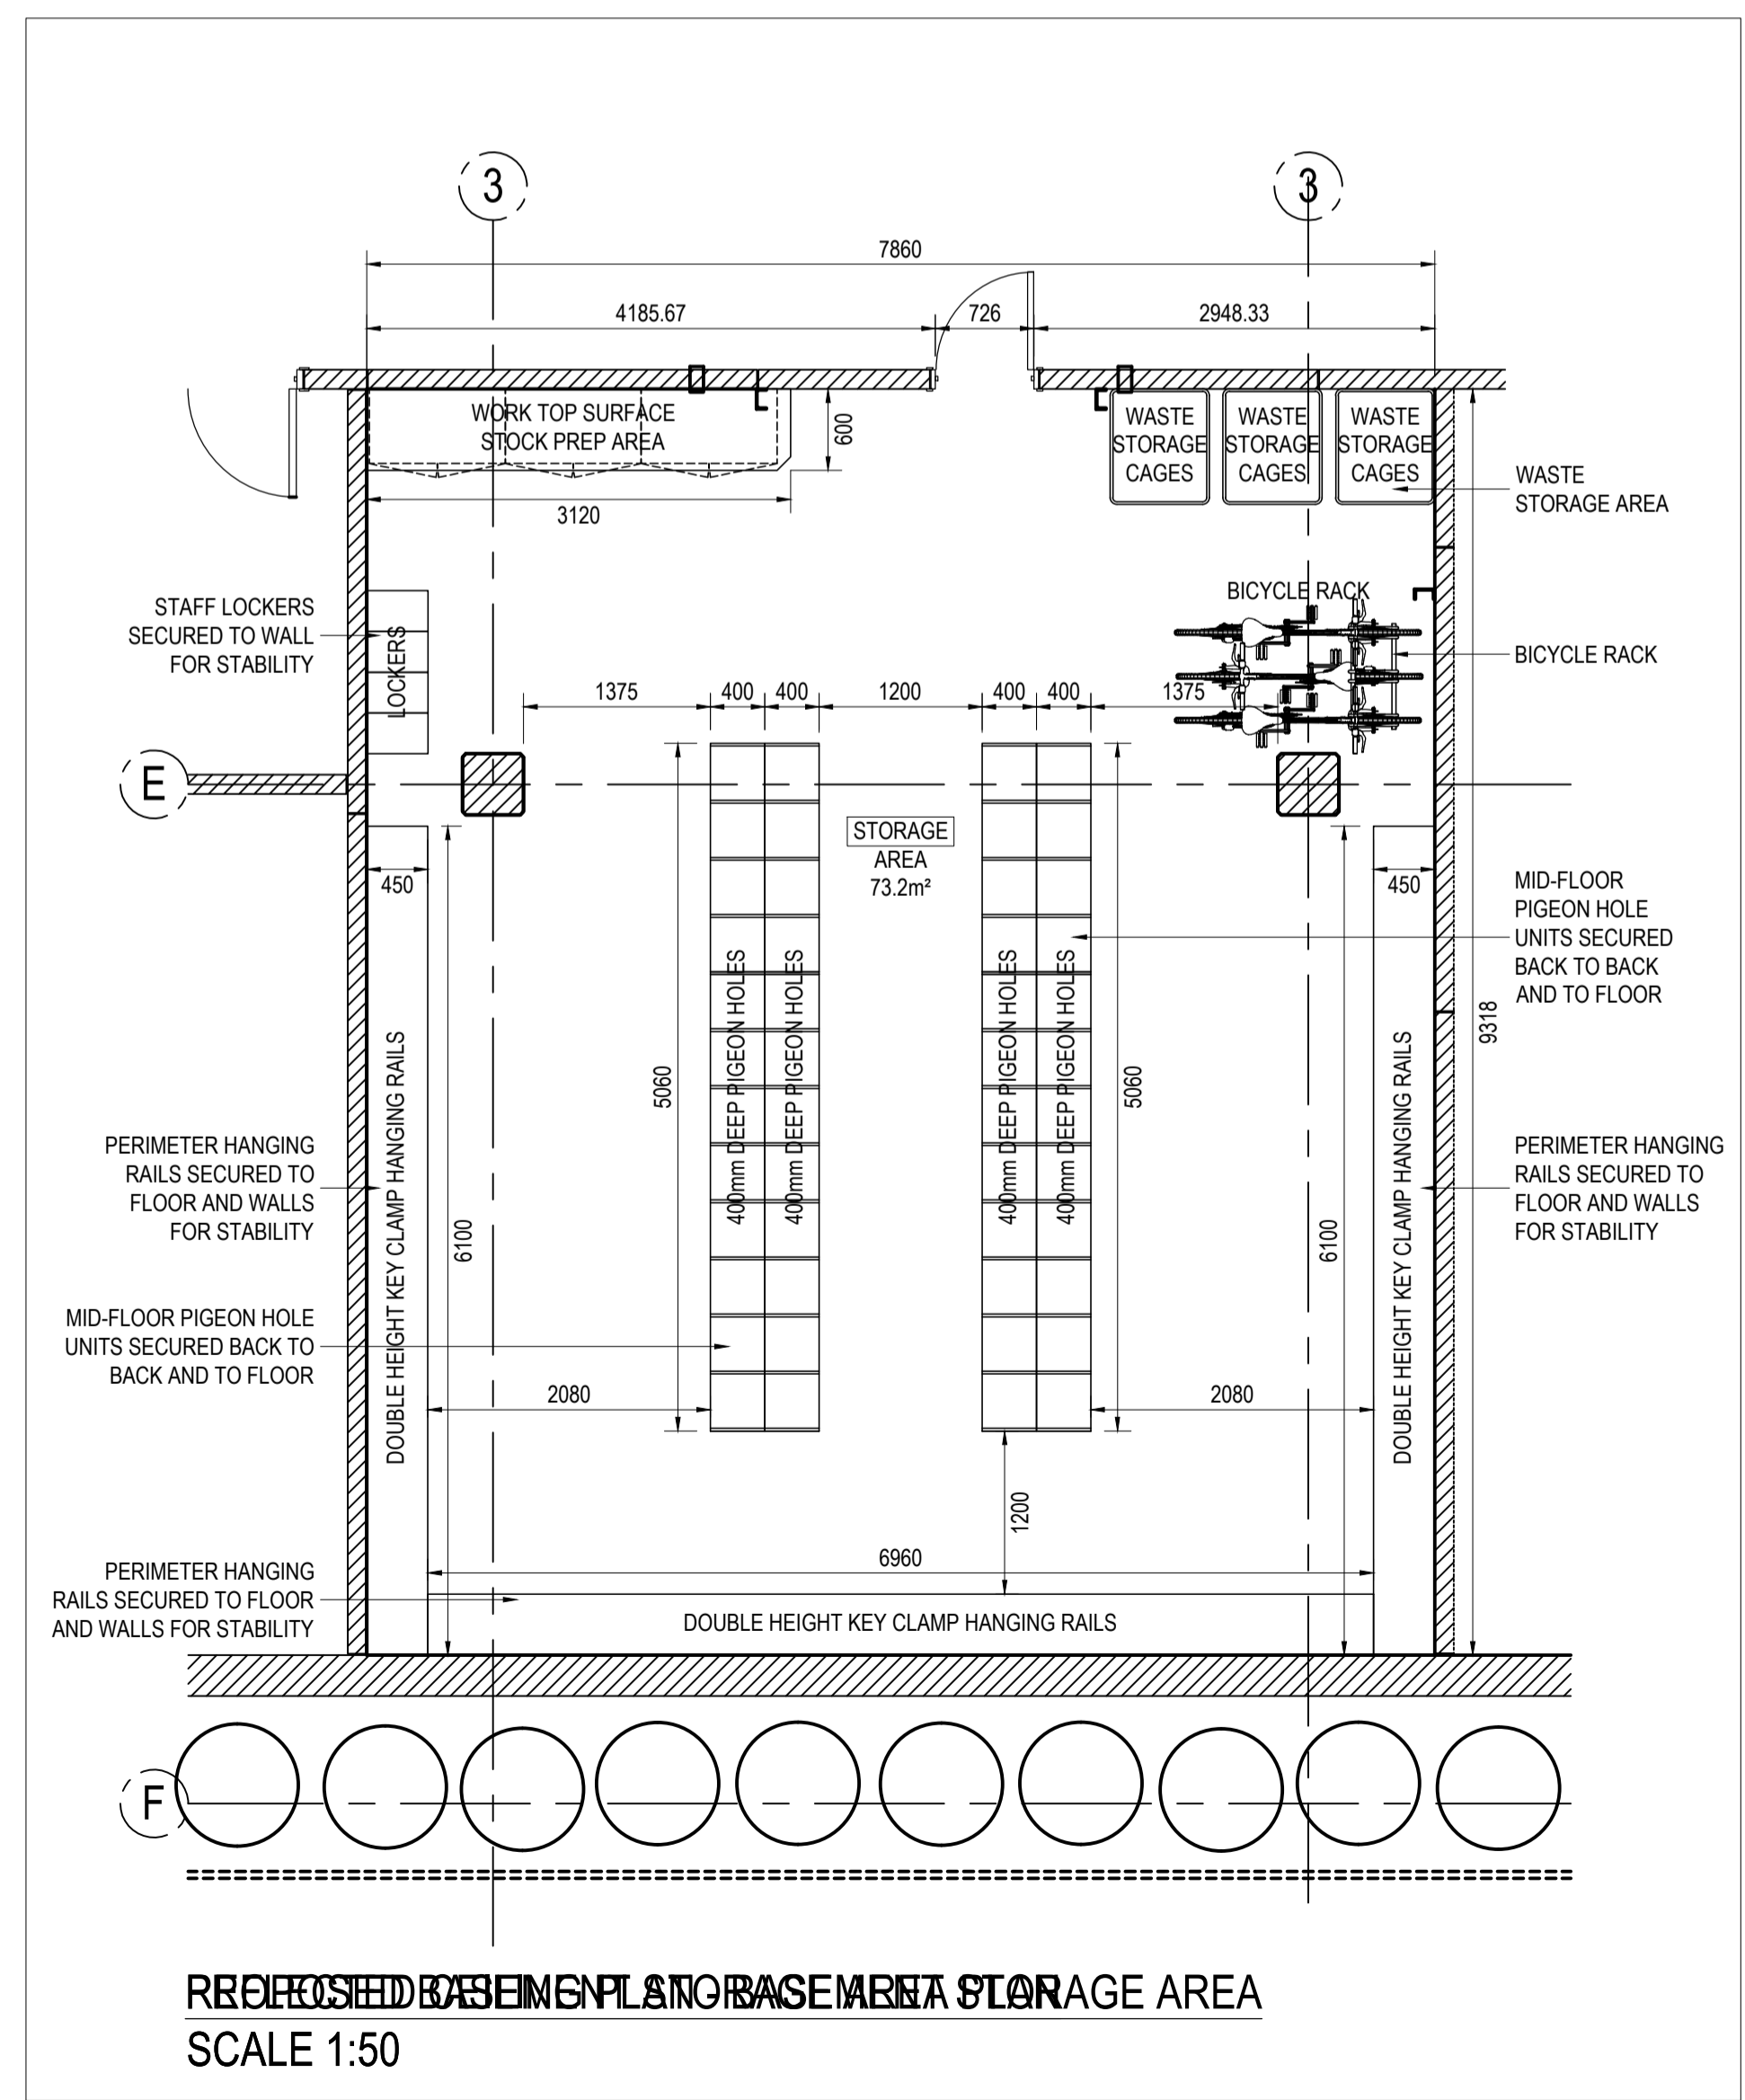

PROPOSED BASEMENT STORAGE AREA
SCALE 1:50