

DO NOT SCALE FROM THIS DRAWING.
ALL DIMENSIONS TO BE CHECKED ON SITE.
ALL OMISSIONS AND DISCREPANCIES TO BE
REPORTED TO THE ARCHITECT IMMEDIATELY.

ALL RIGHTS RESERVED. THIS WORK IS COPYRIGHT
AND CANNOT BE REPRODUCED OR COPIED OR MODIFIED
IN ANY FORM OR BY ANY MEANS, GRAPHIC ELECTRONIC
OR MECHANICAL, INCLUDING PHOTOCOPYING WITHOUT
THE WRITTEN PERMISSION OF SQUIRE AND PARTNERS
ARCHITECTS.

★ DOOR WITH FLUSH THRESHOLD

ENTRANCE DOORS TO REFUSE AND OTHER COMMUNAL AREAS HAVE WHEELCHAIR ACCESSIBLE DOORS AND THRESHOLDS

Pre-Application Revisions
Issued for Planning Application

23/09/16 BJ A 24/06/16 BJ -Date Check Rev

# **SQUIRE & PARTNERS**

77 Wicklow Street London WC1) T: 020 7278 5555 F: 020 7239 0

Info@squlreandpartners.com www.squlreandpartners.com


Projec

19-37 Highgate Road, London. NW5

Building 1 Ground Floor

Assisted Living Unit 1

RKL	01/04/2016	Scale 1: 50@A1 1: 100@A3
13052	D811 P 00 001	Α

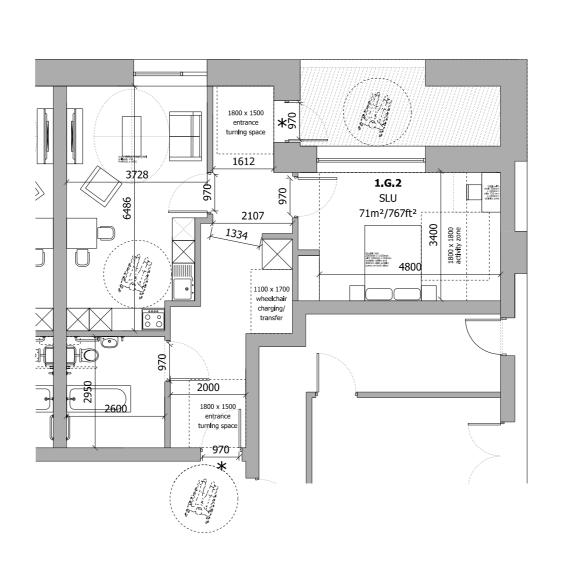

DO NOT SCALE FROM THIS DRAWING.
ALL DIMENSIONS TO BE CHECKED ON SITE.
ALL OMISSIONS AND DISCREPANCIES TO BE
REPORTED TO THE ARCHITECT IMMEDIATELY.

ALL RIGHTS RESERVED. THIS WORK IS COPYRIGHT
AND CANNOT BE REPRODUCED OR COPIED OR MODIFIED
IN ANY FORM OR BY ANY MEANS, GRAPHIC ELECTRONIC
OR MECHANICAL, INCLUDING PHOTOCOPYING WITHOUT
THE WRITTEN PERMISSION OF SQUIRE AND PARTNERS
ARCHITECTS.

★ DOOR WITH FLUSH THRESHOLD

ENTRANCE DOORS TO REFUSE AND OTHER COMMUNAL AREAS HAVE WHEELCHAIR ACCESSIBLE DOORS AND THRESHOLDS

Pre-Application Revisions
Issued for Planning Application

23/09/16 BJ A 24/06/16 BJ -Date Check Rev

# **SQUIRE & PARTNERS**

77 Wicklow Street London WC17 T: 020 7278 5555 F: 020 7239 0

Info@squlreandpartners.com www.squlreandpartners.com

Projec

19-37 Highgate Road, London. NW5

Building 1
Ground Floor


Assisted Living Unit 2

 Drawn
 Date
 Scale

 RKL
 01/04/2016
 1: 50@A1

 Job number
 Drawing number
 Revision

 13052
 D811\_P\_00\_002
 A

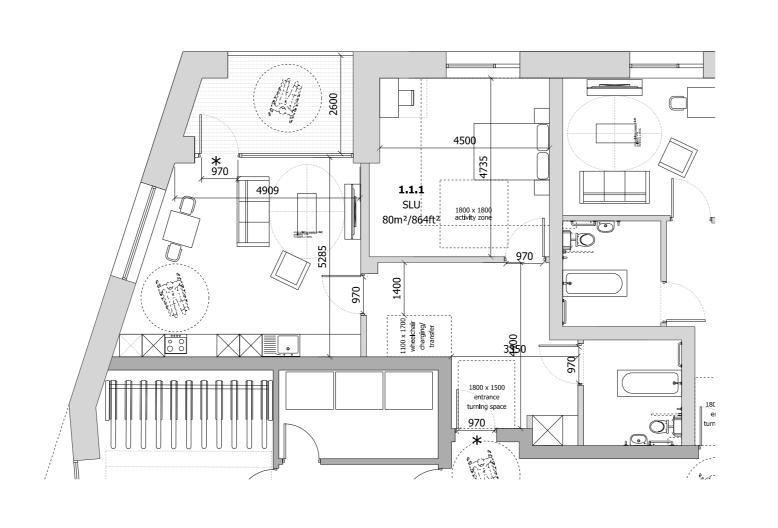

DO NOT SCALE FROM THIS DRAWING.
ALL DIMENSIONS TO BE CHECKED ON SITE.
ALL OMISSIONS AND DISCREPANCIES TO BE
REPORTED TO THE ARCHITECT IMMEDIATELY.

ALL RIGHTS RESERVED. THIS WORK IS COPYRIGHT
AND CANNOT BE REPRODUCED OR COPIED OR MODIFIED
IN ANY FORM OR BY ANY MEANS, GRAPHIC ELECTRONIC
OR MECHANICAL, INCLUDING PHOTOCOPYING WITHOUT
THE WRITTEN PERMISSION OF SQUIRE AND PARTNERS
ARCHITECTS.

★ DOOR WITH FLUSH THRESHOLD

ENTRANCE DOORS TO REFUSE AND OTHER COMMUNAL AREAS HAVE WHEELCHAIR ACCESSIBLE DOORS AND THRESHOLDS

Pre-Application Revisions
Issued for Planning Application
Revision description

23/09/16 BJ A 24/06/16 BJ -Date Check Rev

# **SQUIRE & PARTNERS**

77 Wicklow Street London WC17 T: 020 7278 5555 F: 020 7239 0

Info@squireandpartners.com www.squireandpartners.com

Projec

19-37 Highgate Road, London. NW5


Building 1
First Floor
Assisted Living Unit 3

 Drawn
 Date
 Scale

 RKL
 01/04/2016
 1: 50@A1

 Job number
 Drawing number
 Revision

 13052
 D811\_P\_01\_001
 A

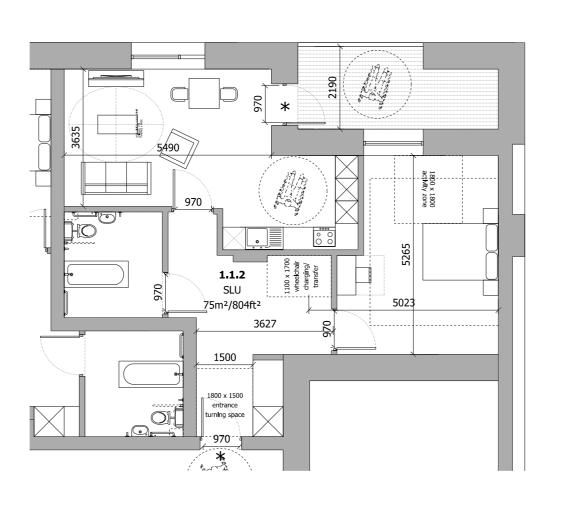

DO NOT SCALE FROM THIS DRAWING.
ALL DIMENSIONS TO BE CHECKED ON SITE.
ALL OMISSIONS AND DISCREPANCIES TO BE
REPORTED TO THE ARCHITECT IMMEDIATELY.

ALL RIGHTS RESERVED. THIS WORK IS COPYRIGHT
AND CANNOT BE REPRODUCED OR COPIED OR MODIFIED
IN ANY FORM OR BY ANY MEANS, GRAPHIC ELECTRONIC
OR MECHANICAL, INCLUDING PHOTOCOPYING WITHOUT
THE WRITTEN PERMISSION OF SQUIRE AND PARTNERS
ARCHITECTS.

★ DOOR WITH FLUSH THRESHOLD

ENTRANCE DOORS TO REFUSE AND OTHER COMMUNAL AREAS HAVE WHEELCHAIR ACCESSIBLE DOORS AND THRESHOLDS

Pre-Application Revisions
Issued for Planning Application
Revision description

23/09/16 BJ A 24/06/16 BJ -Date Check Rev

# **SQUIRE & PARTNERS**

77 Wicklow Street London WC17 T: 020 7278 5555 F: 020 7239 0

Info@squlreandpartners.com www.squlreandpartners.com

Projec

19-37 Highgate Road, London. NW5


Building 1
First Floor
Assisted Living Unit 4

 Drawn
 Date
 Scale

 RKL
 01/04/2016
 1: 500@A1

 Job number
 Drawling number
 Revision

 13052
 D811\_P\_01\_002
 A

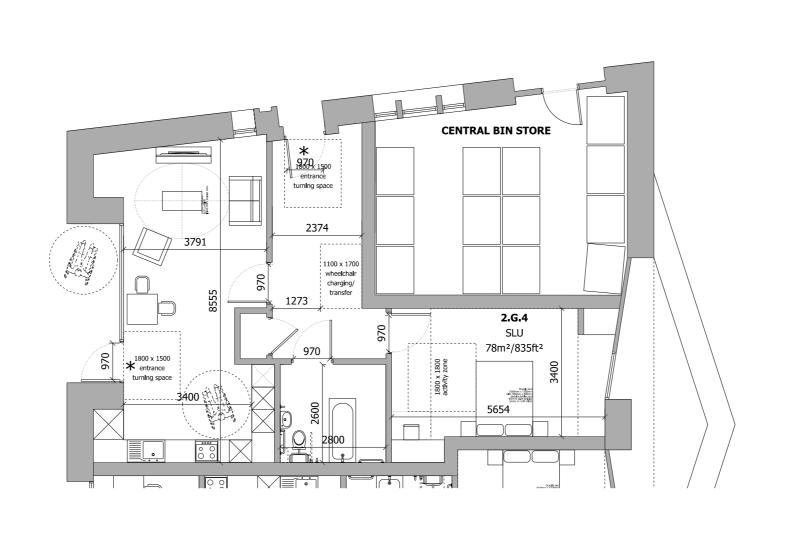

DO NOT SCALE FROM THIS DRAWING.
ALL DIMENSIONS TO BE CHECKED ON SITE.
ALL OMISSIONS AND DISCREPANCIES TO BE
REPORTED TO THE ARCHITECT IMMEDIATELY.

ALL RIGHTS RESERVED. THIS WORK IS COPYRIGHT
AND CANNOT BE REPRODUCED OR COPIED OR MODIFIED
IN ANY FORM OR BY ANY MEANS, GRAPHIC ELECTRONIC
OR MECHANICAL, INCLUDING PHOTOCOPYING WITHOUT
THE WRITTEN PERMISSION OF SQUIRE AND PARTNERS
ARCHITECTS.

★ DOOR WITH FLUSH THRESHOLD

ENTRANCE DOORS TO REFUSE AND OTHER COMMUNAL AREAS HAVE WHEELCHAIR ACCESSIBLE DOORS AND THRESHOLDS

Revisions to Planners Comments Pre-Application Revisions Issued for Planning Application

ning Application 24/06/16 BJ

21/03/17 BJ B

23/09/16 BJ

# **SQUIRE & PARTNERS**

77 Wicklow Street London WC T: 020 7278 5555 F: 020 7239

> Info@squireandpartners.com www.squireandpartners.com

Projec

19-37 Highgate Road, London. NW5


Building 2
Ground Floor
Assisted Living Unit 5

 
 Drawn
 Date
 Scale

 RKL
 01/04/2016
 1:50@A1 1:100@A3

 Job number
 Drawing number
 Revision

 13052
 D811\_P\_00\_003
 B

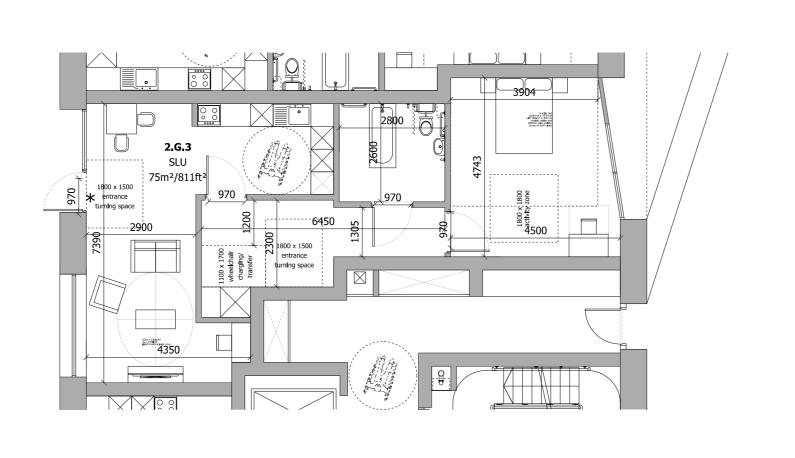

DO NOT SCALE FROM THIS DRAWING.
ALL DIMENSIONS TO BE CHECKED ON SITE.
ALL OMISSIONS AND DISCREPANCIES TO BE
REPORTED TO THE ARCHITECT IMMEDIATELY.

ALL RIGHTS RESERVED. THIS WORK IS COPYRIGHT
AND CANNOT BE REPRODUCED OR COPIED OR MODIFIED
IN ANY FORM OR BY ANY MEANS, GRAPHIC ELECTRONIC
OR MECHANICAL, INCLUDING PHOTOCOPYING WITHOUT
THE WRITTEN PERMISSION OF SQUIRE AND PARTNERS
ARCHITECTS.

★ DOOR WITH FLUSH THRESHOLD

ENTRANCE DOORS TO REFUSE AND OTHER COMMUNAL AREAS HAVE WHEELCHAIR ACCESSIBLE DOORS AND THRESHOLDS

Revisions to Planners Comments Pre-Application Revisions Issued for Planning Application

23/09/16 BJ 24/06/16 BJ

21/03/17 BJ B

## **SQUIRE & PARTNERS**

77 Wicklow Street London WC1 T: 020 7278 5555 F: 020 7239 0

Info@squireandpartners.com www.squireandpartners.com

Projec

19-37 Highgate Road, London. NW5


Building 2
Ground Floor
Assisted Living Unit 6

 Drawn
 Date
 Scale

 RKL
 01/04/2016
 :: 50@A1

 Job number
 Drawing number
 Revision

 13052
 D811\_P\_00\_004
 B

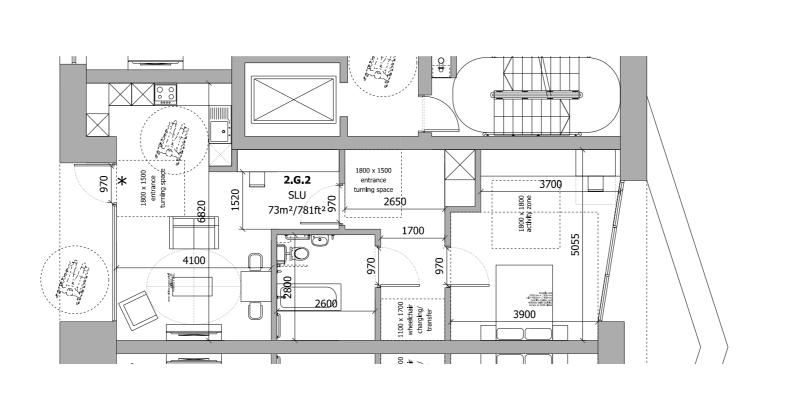

DO NOT SCALE FROM THIS DRAWING. ALL DIMENSIONS TO BE CHECKED ON SITE. REPORTED TO THE ARCHITECT IMMEDIATELY.

ALL RIGHTS RESERVED. THIS WORK IS COPYRIGHT
AND CANNOT BE REPRODUCED OR COPIED OR MODIFIED IN ANY FORM OR BY ANY MEANS, GRAPHIC ELECTRONIC OR MECHANICAL, INCLUDING PHOTOCOPYING WITHOUT THE WRITTEN PERMISSION OF SQUIRE AND PARTNERS ARCHITECTS.

★ DOOR WITH FLUSH THRESHOLD

ENTRANCE DOORS TO REFUSE AND OTHER COMMUNAL AREAS HAVE WHEELCHAIR ACCESSIBLE DOORS AND THRESHOLDS

Revisions to Planners Comments Pre-Application Revisions Issued for Planning Application

24/06/16 BJ

21/03/17 BJ B 23/09/16 BJ


# **SQUIRE & PARTNERS**

Info@squireandpartners.com www.squireandpartners.com

19-37 Highgate Road, London. NW5

Drawing
Building 2 Ground Floor Assisted Living Unit 7

1: 50@A1 1: 100@A3 RKL 01/04/2016 13052 D811\_P\_00\_005

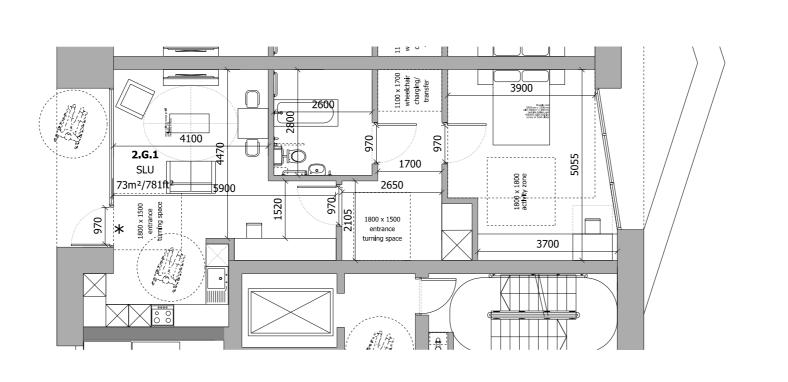

DO NOT SCALE FROM THIS DRAWING.
ALL DIMENSIONS TO BE CHECKED ON SITE.
ALL OMISSIONS AND DISCREPANCIES TO BE
REPORTED TO THE ARCHITECT IMMEDIATELY.

ALL RIGHTS RESERVED. THIS WORK IS COPYRIGHT
AND CANNOT BE REPRODUCED OR COPIED OR MODIFIED
IN ANY FORM OR BY ANY MEANS, GRAPHIC ELECTRONIC
OR MECHANICAL, INCLUDING PHOTOCOPYING WITHOUT
THE WRITTEN PERMISSION OF SQUIRE AND PARTNERS
ARCHITECTS.

★ DOOR WITH FLUSH THRESHOLD

ENTRANCE DOORS TO REFUSE AND OTHER COMMUNAL AREAS HAVE WHEELCHAIR ACCESSIBLE DOORS AND THRESHOLDS

Revisions to Planners Comments Pre-Application Revisions Issued for Planning Application

lication 24/06/16 BJ

Date Check

21/03/17 BJ B 23/09/16 BJ A

# **SQUIRE & PARTNERS**

77 Wicklow Street London WC1X 9JY T: 020 7278 5555 F: 020 7239 0495

Info@squireandpartners.com www.squireandpartners.com

Projec

19-37 Highgate Road, London. NW5

Building 2 Ground Floor Assisted Living Unit 8

 
 Drawn
 Date
 Scale

 RKL
 01/04/2016
 1:50@A1 1:10@A3

 Job number
 Drawing number
 Revision

 13052
 D811\_P\_00\_006
 B