



KEY

	Core and staff areas		Student services
	Study spaces		Replacement stairs and spaces for Bloomsbury Theatre
	Quiet contemplation room/Faith centre		External terrace
	Cafe		

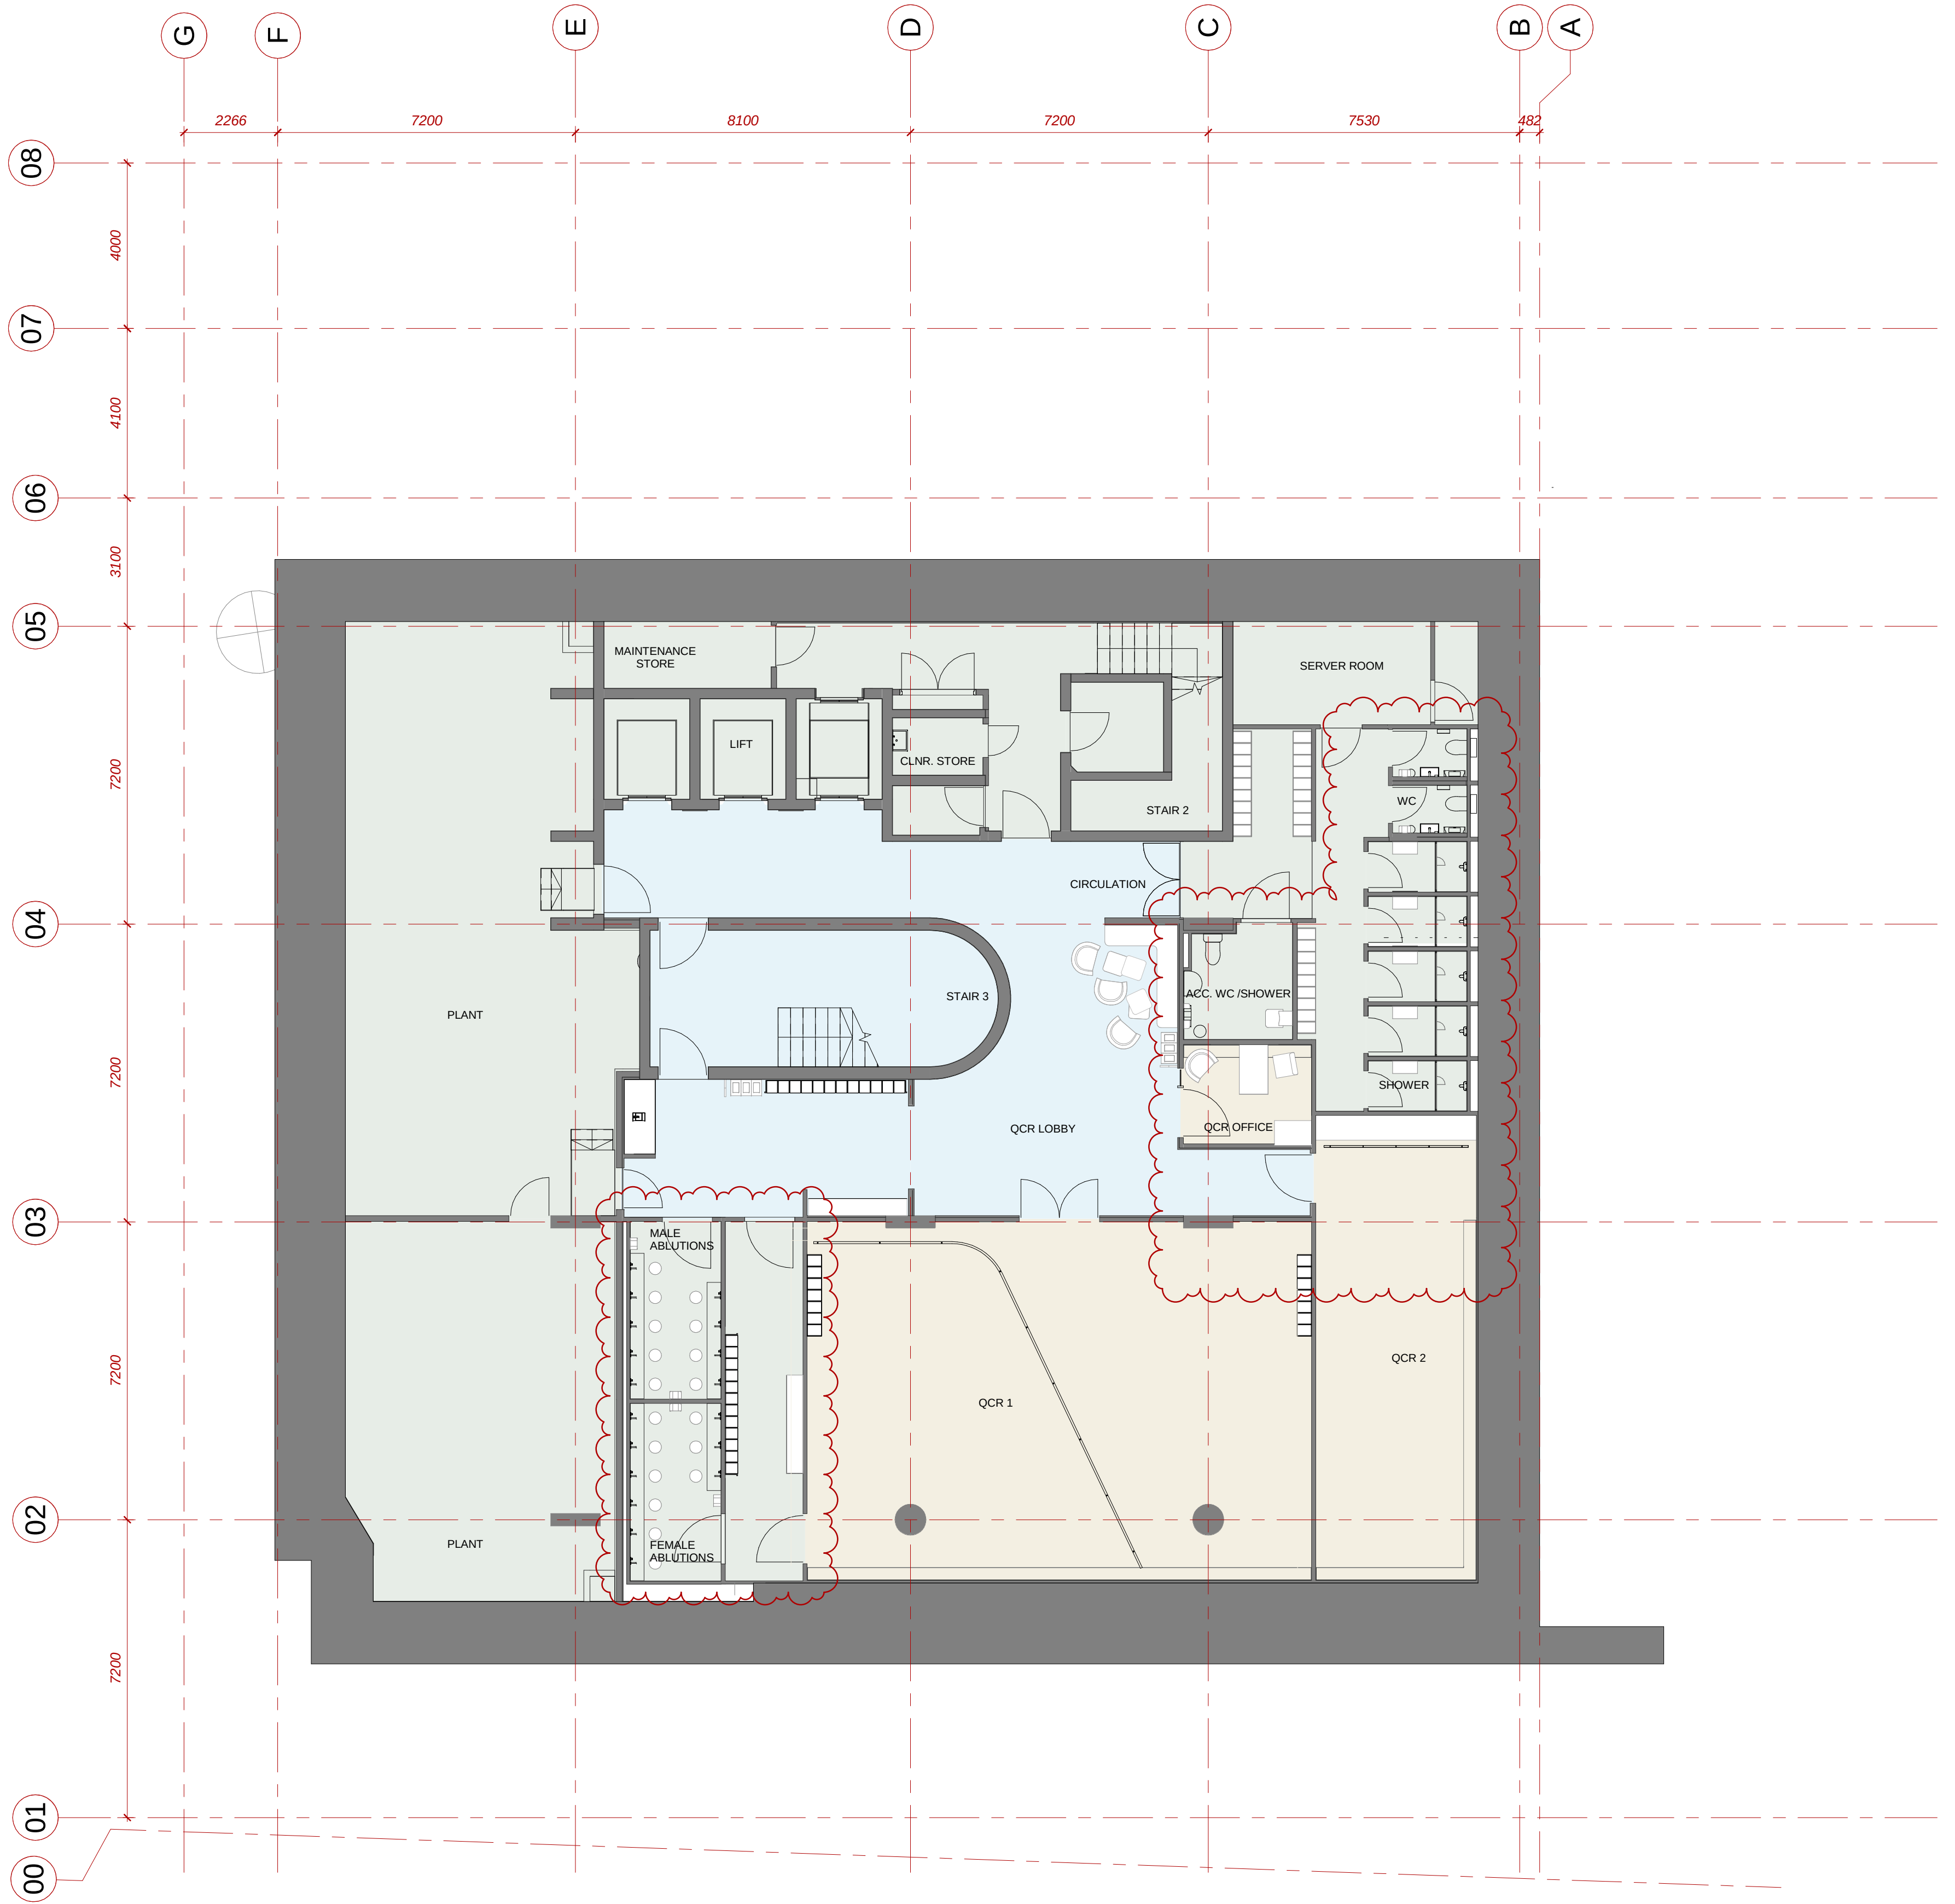

Rev.	Date	Description
00	08/06/15	First issue planning application
P01	16/05/16	Planning update: General arrangement drawings updated to show minor amendments
P02	24/04/17	General arrangement drawings updated to reflect design development.

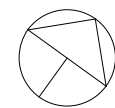

0 5m

Nicholas Hare Architects
3 Barnsbury Square London N1 1JL
telephone +44 (0)20 7619 1670
fax +44 (0)20 7619 1671
e-mail 689@nicholas-hare.co.uk (689)

status **For Planning**
To be read in conjunction with all relevant information - do not scale

project UCL New Student Centre
for University College London
site Basement 2 plan

scale 1:100
size A1
drawing number 031-689-NH-PL-007

rev. P02