


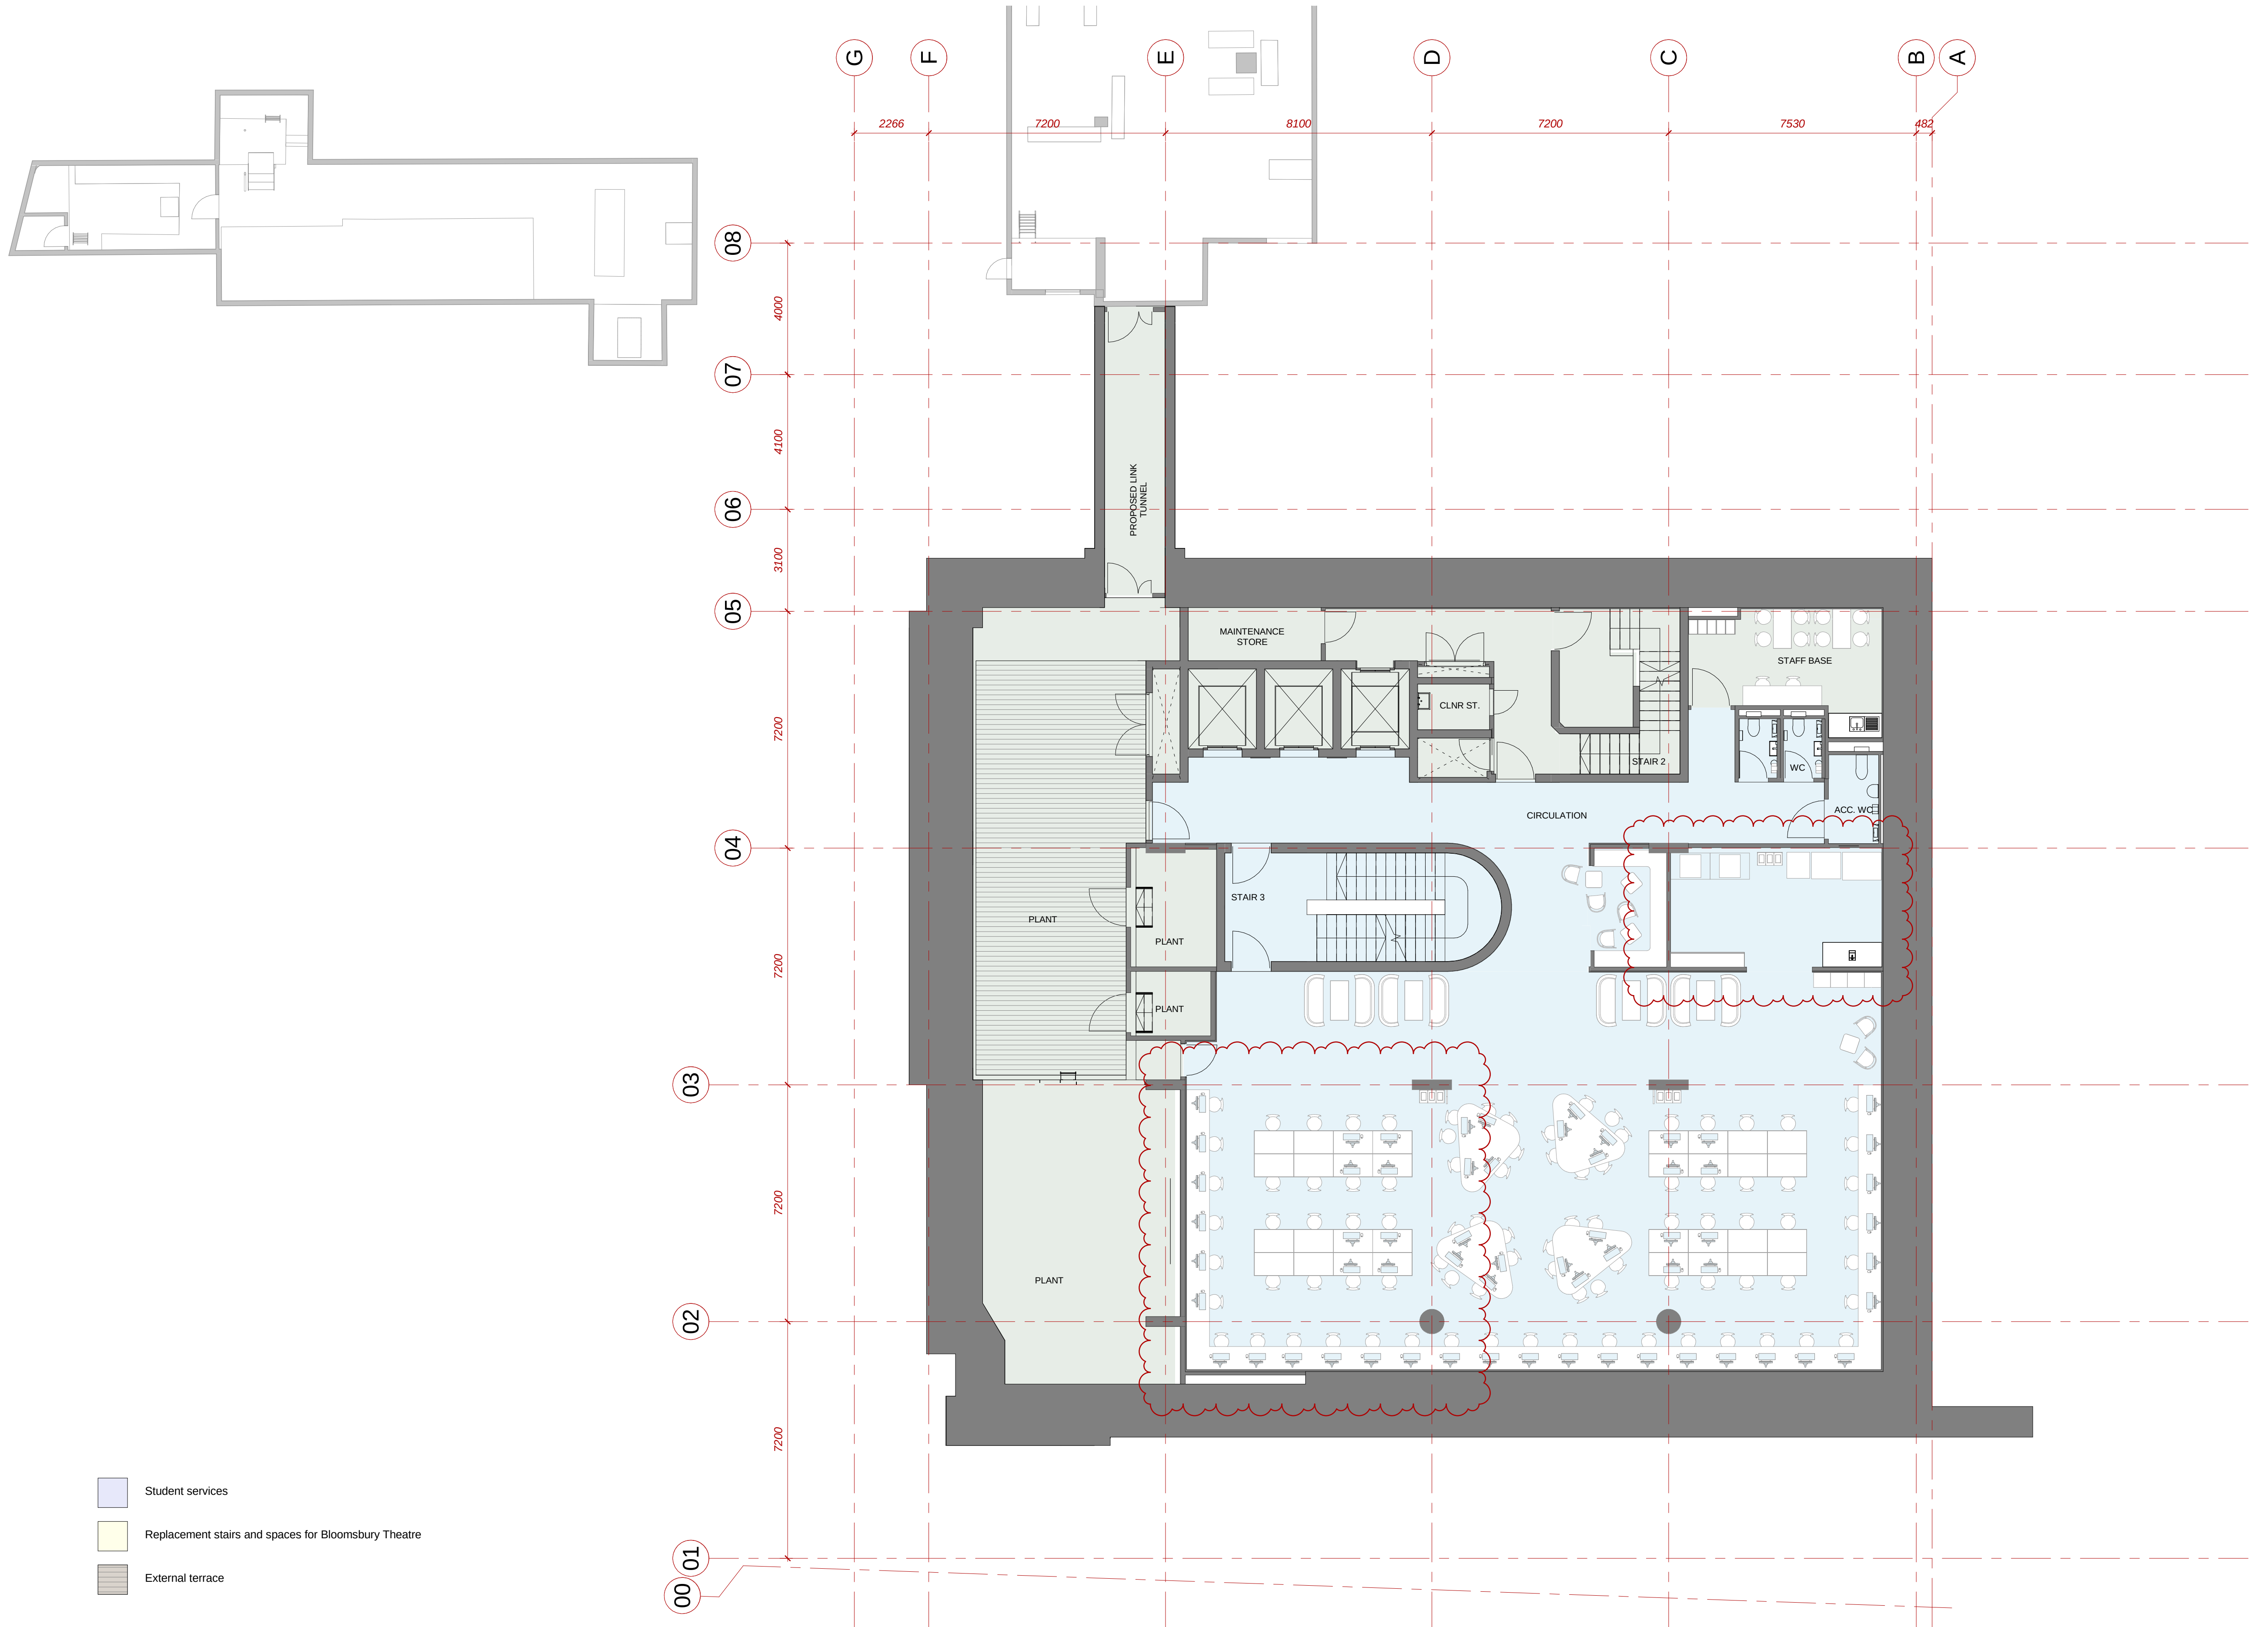

KEY

- | | | | |
|--|---------------------------------------|---|--|
|  | Core and staff areas |  | Student services |
|  | Study spaces |  | Replacement stairs and spaces for Bloomsbury Theatre |
|  | Quiet contemplation room/Faith centre |  | External terrace |
|  | Cafe | | |

Rev	Date	Description
00	08/06/15	First issue planning application
P01	16/05/16	Planning update: General arrangement drawings updated to show minor amendments
P02	24/04/17	General arrangement drawings updated to reflect design development.



0 5m

Nicholas Hare Architects
3 Barnsbury Square London N1 1JL

telephone +44 (0)20 7619 1670
for +44 (0)20 7619 1671
e-mail 689ucl@nicholas-hare.co.uk

(689)

status **For Planning**
To be read in conjunction with all relevant information - do not scale

project UCL New Student Centre
for University College London
site Basement 1 plan

scale 1:100	size A1	drawing number 031-689-NH-PL-008	rev. P02
-------------	---------	----------------------------------	----------