


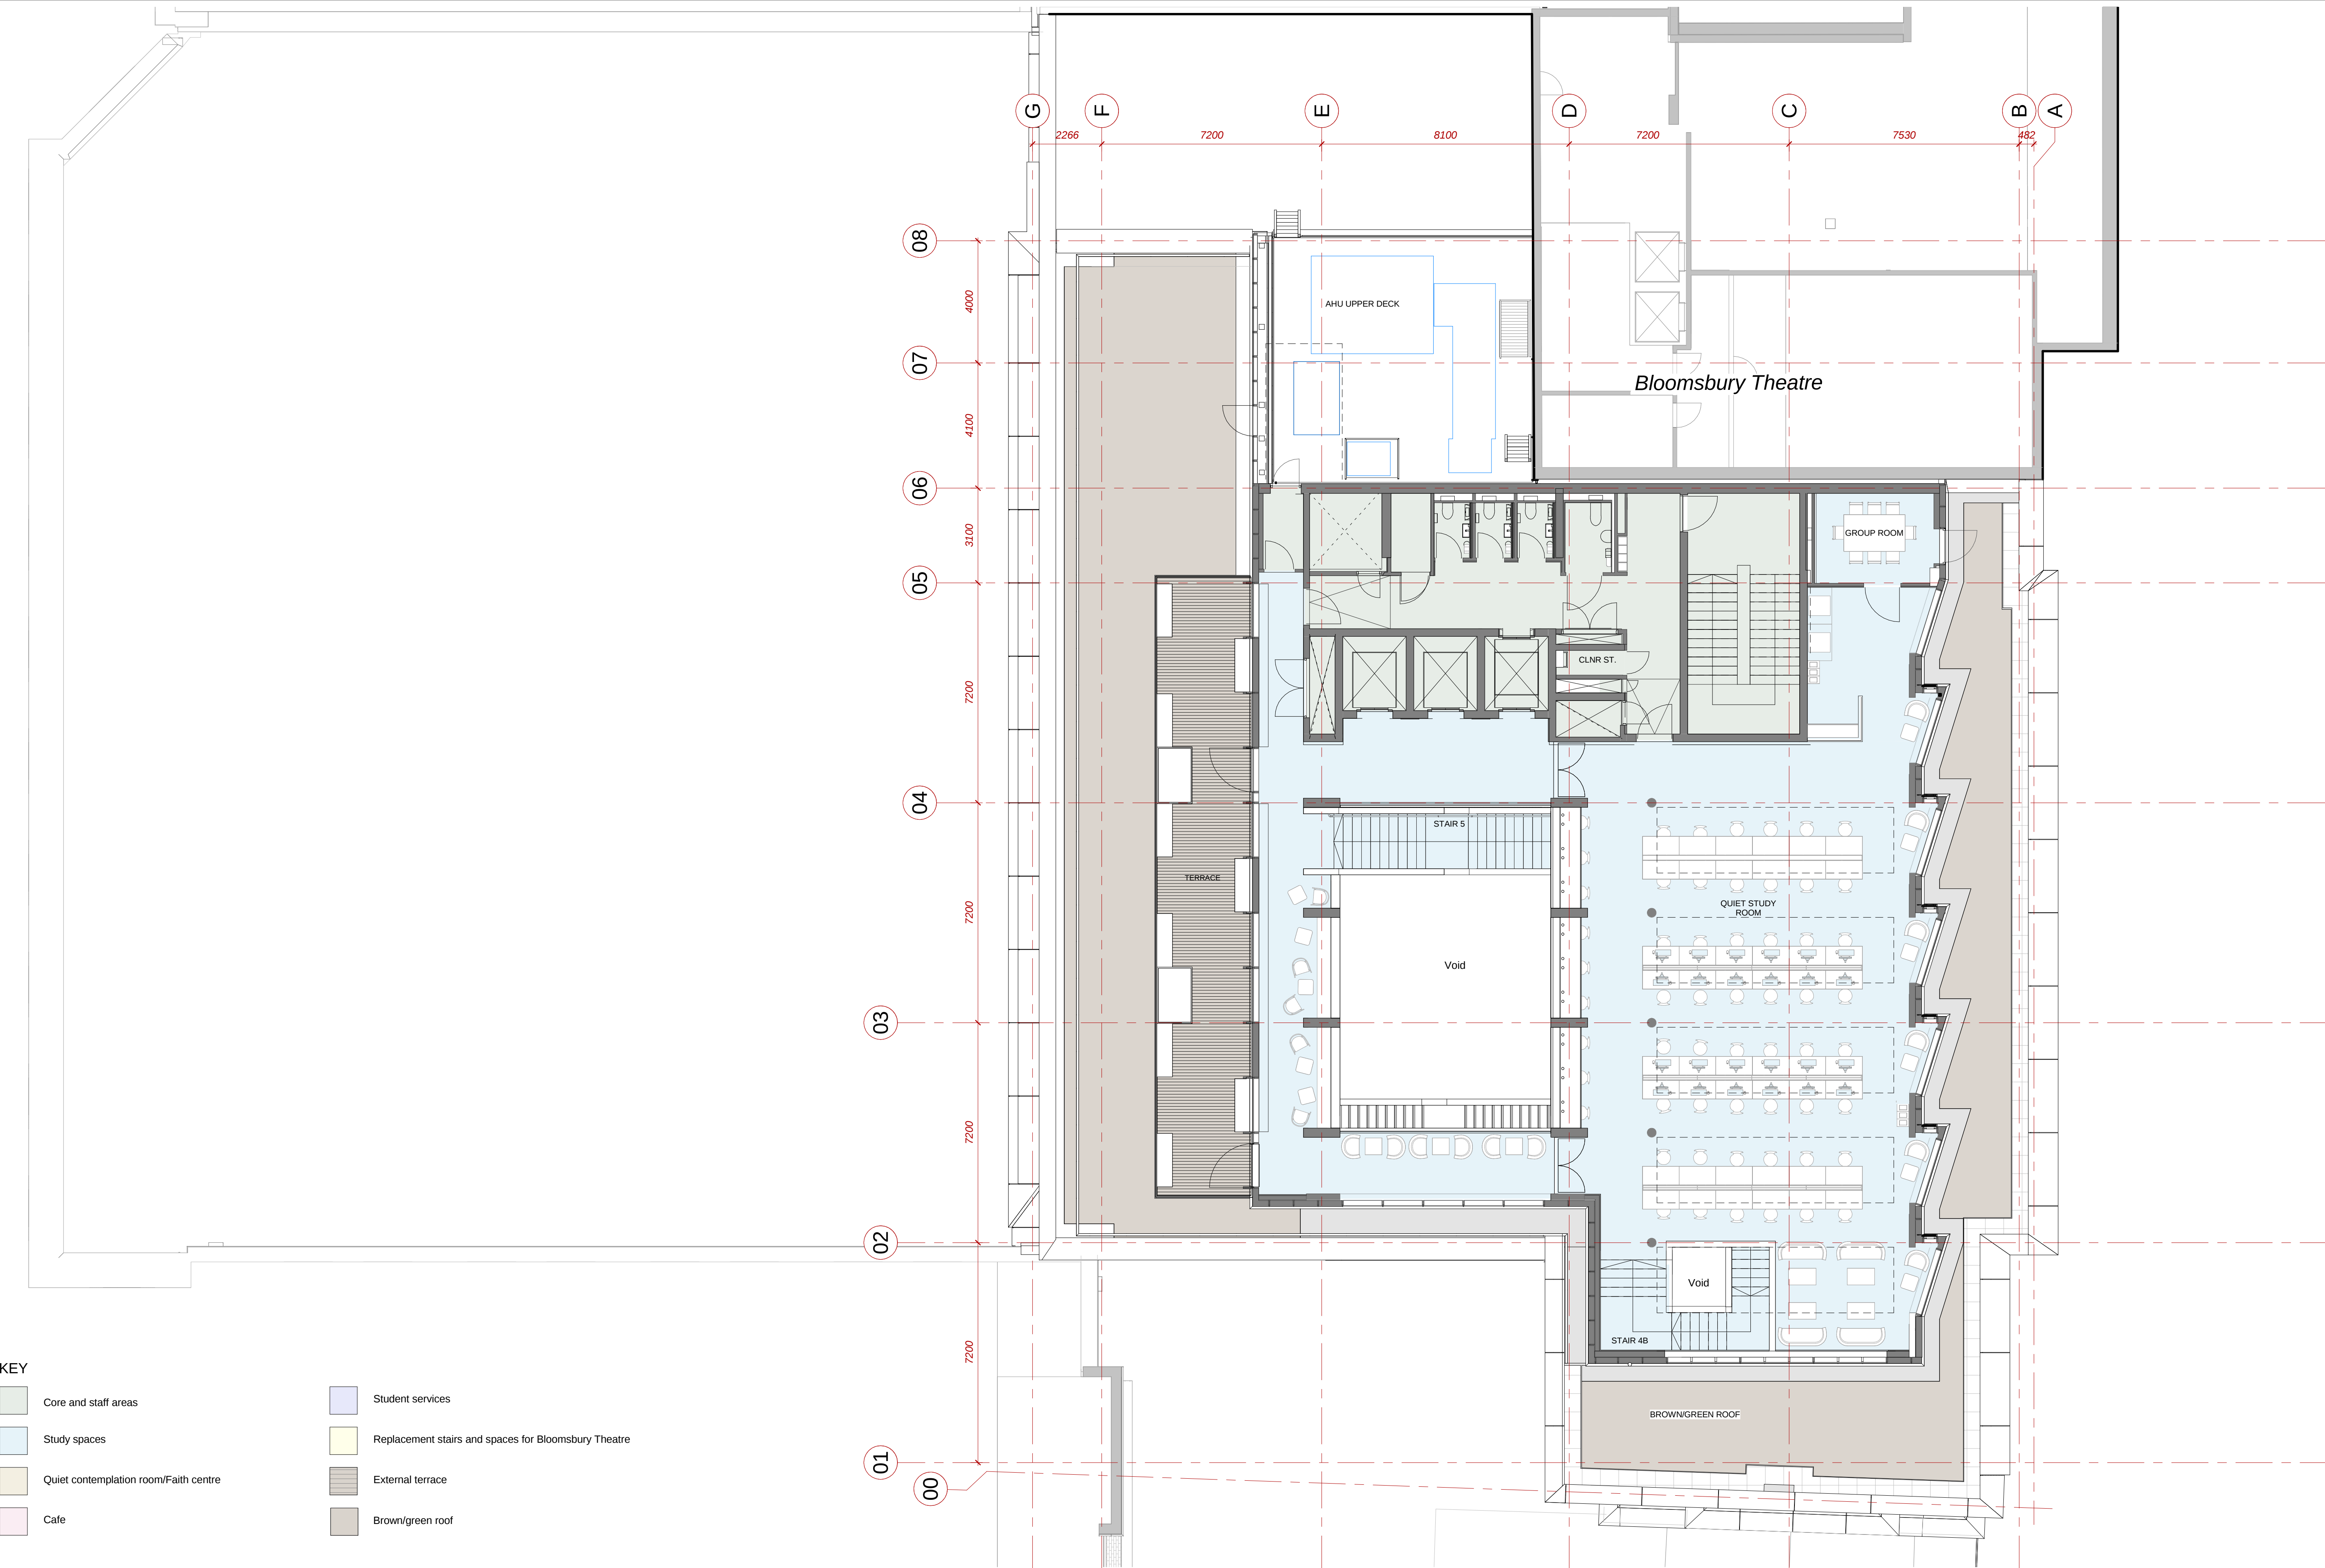

KEY

Core and staff areas

Study spaces

Quiet contemplation room/Faith centre

Cafe

Student services

Replacement stairs and spaces for Bloomberg Theatre

External terrace

Brown/green roof

Rev	Date	Description
00	08/06/15	First issue planning application
P01	16/05/16	Planning update: General arrangement drawings updated to show minor amendments
P02	24/04/17	General arrangement drawings updated to reflect design development.



Nicholas Hare Architects 3 Barnsbury Square London N1 1JL Telephone +44 (0)20 7619 1670 Fax +44 (0)20 7619 1671 E-mail 689ucl@nicholasshare.co.uk		project for site	UCL New Student Centre University College London Level 04 plan	
status For Planning To be read in conjunction with all relevant information - do not scale		scale 1:100	size A1	drawing number 031-689-NH-A-PL-014
(689)				rev. P02