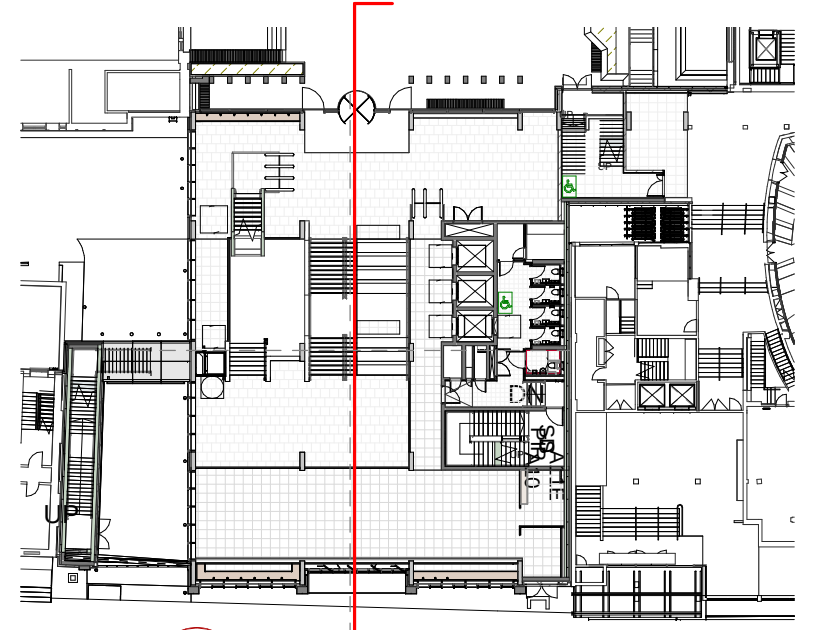
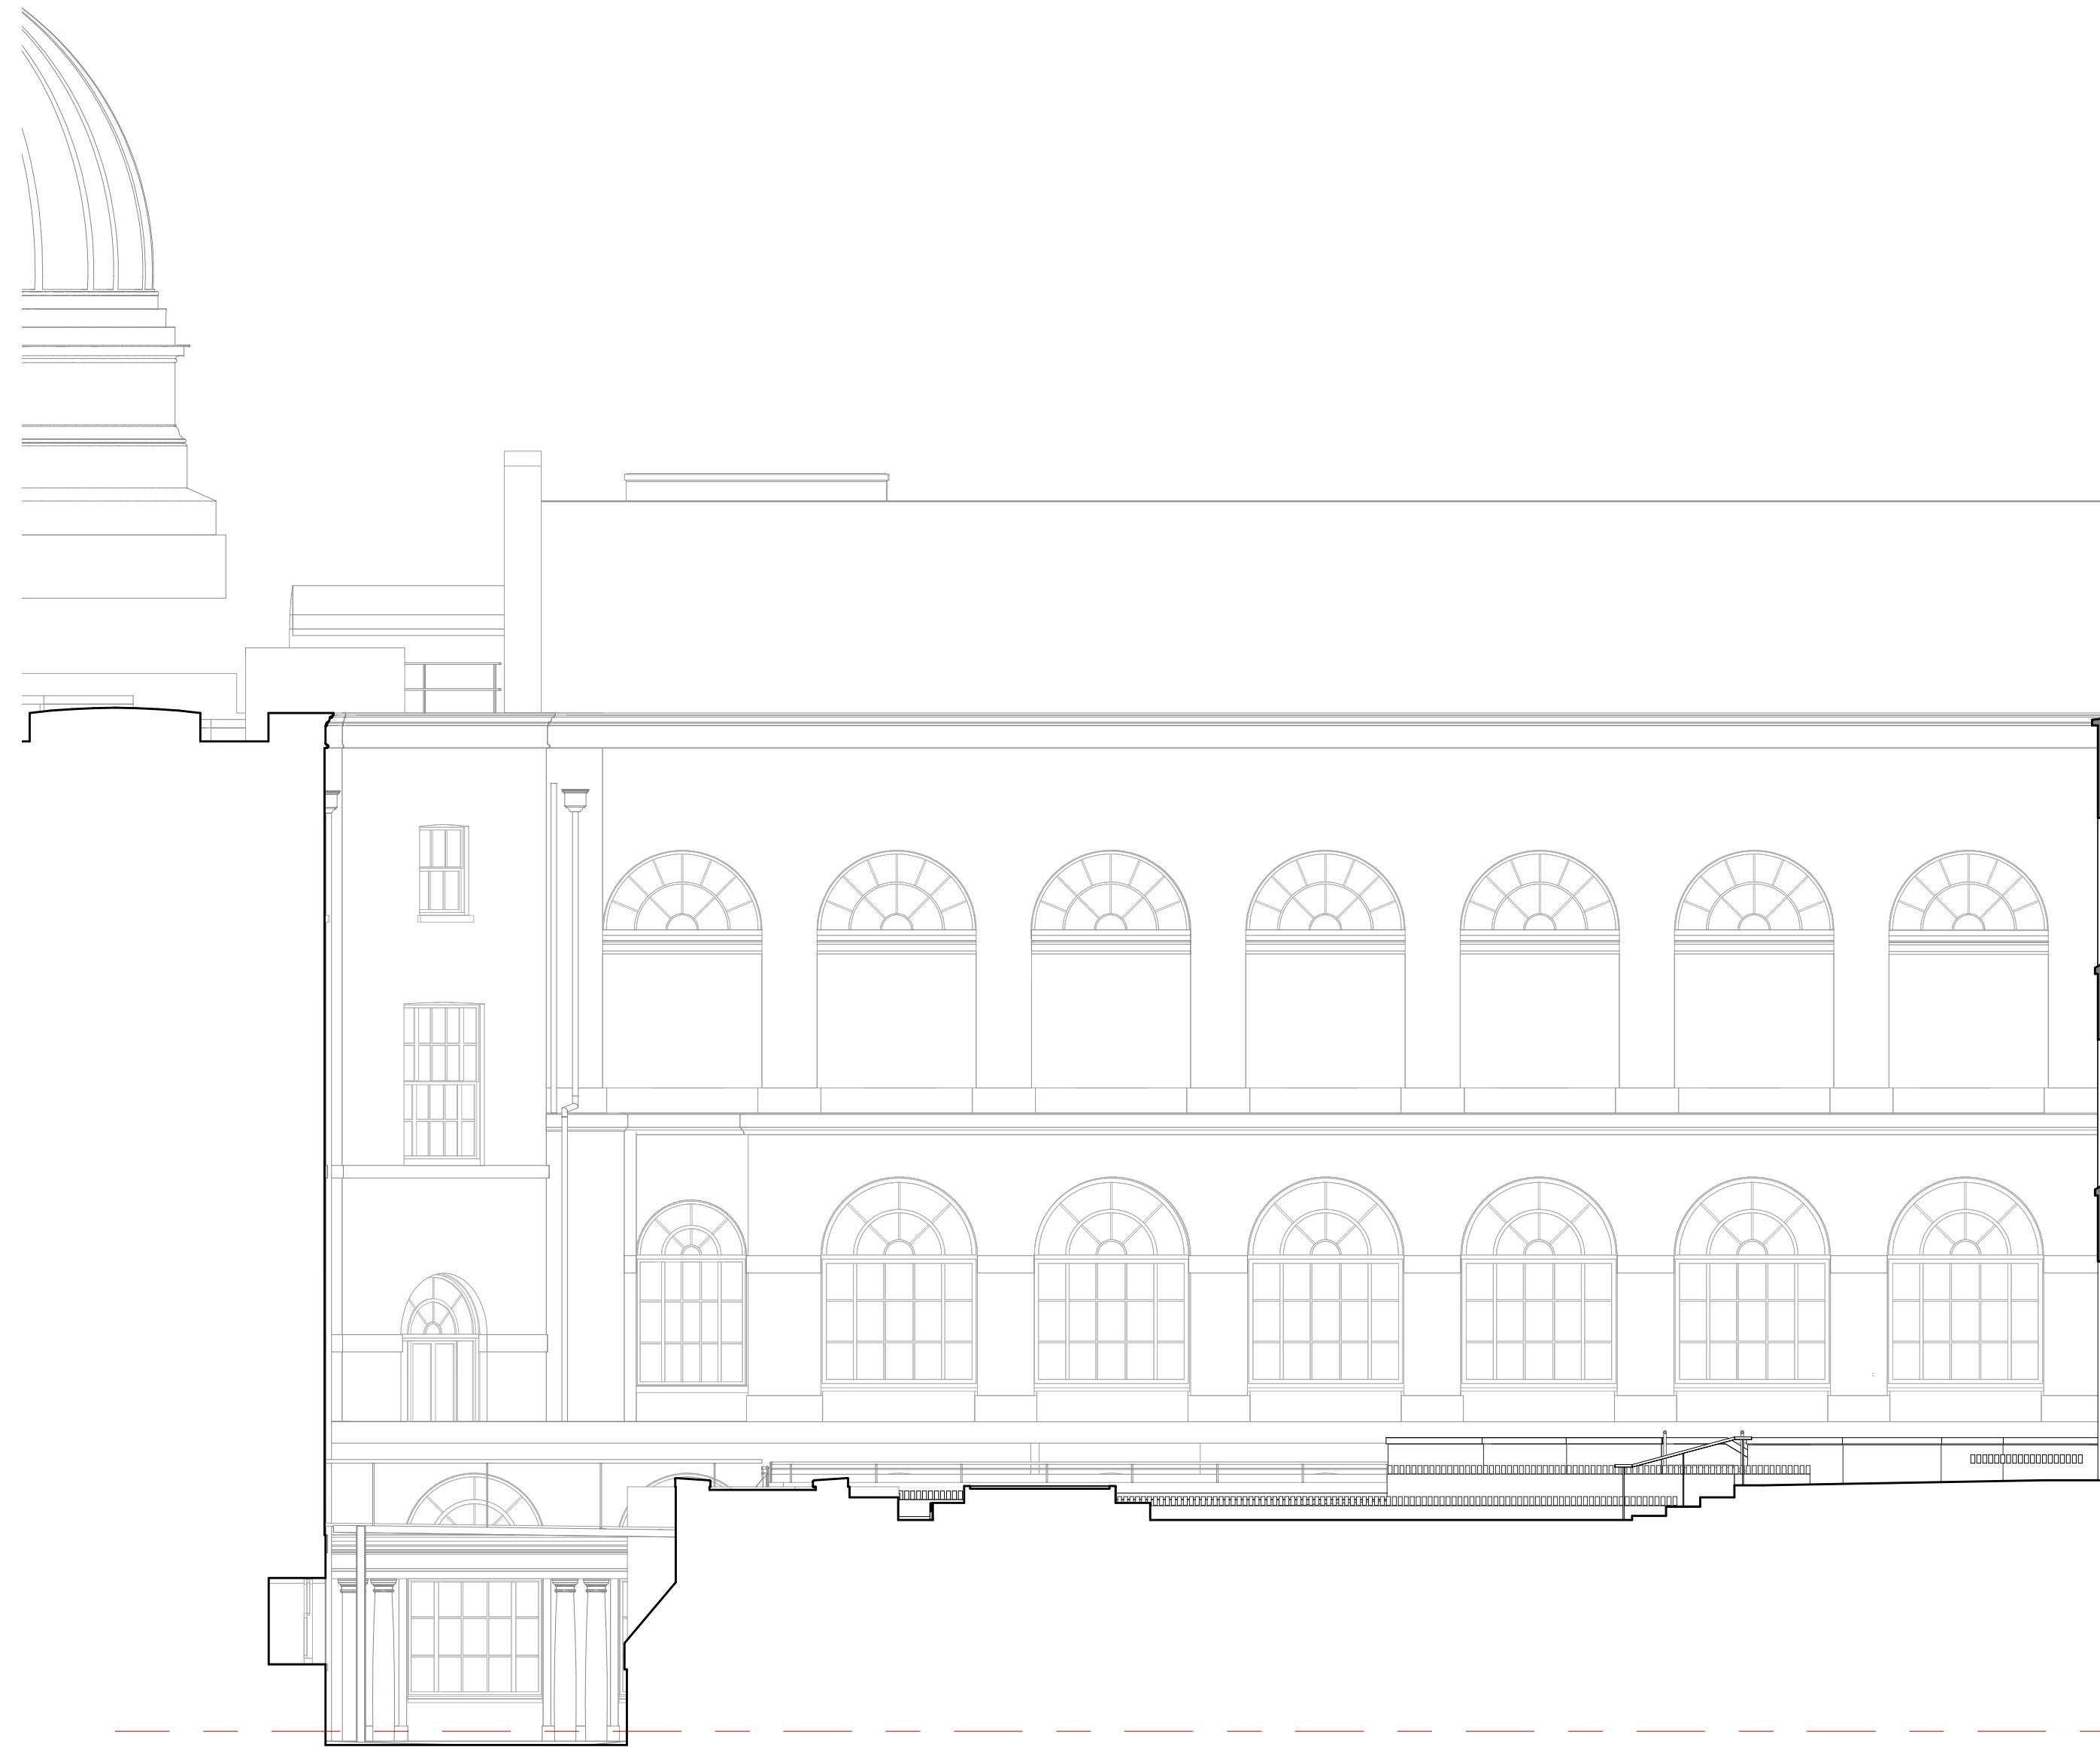


NSC - Roof
FFL +47950

NSC - Level 04
FFL +44800

NSC - Level 03
FFL +40900

NSC - Level 02
FFL +37000

NSC - Level 01
FFL +33100

NSC - Level M0
FFL +28500

NSC - Level 00
FFL +25300

NSC - Lower ground
FFL +24085

NSC - Basement B1
FFL +20000

NSC - Basement B2
FFL +16100

Rev	Date	Description
00	08/06/15	First issue planning application
P01	16/05/16	Planning update: General arrangement drawings updated to show minor amendments
P02	24/04/17	General arrangement drawings updated to reflect design development.

Nicholas Hare Architects
3 Barnsbury Square London N1 1JL

telephone +44 (0)20 7619 1670
fax +44 (0)20 7619 1671
e-mail 689ucl@nicholas-hare.co.uk

(689)

project UCL New Student Centre
for University College London
site Section AA

status For Planning
To be read in conjunction with all relevant information - do not scale

scale 1:100
size A1
drawing number 031-689-NH-PL-200
rev. P02

