



KEY

- Core and staff areas
- Study spaces
- Quiet contemplation room/Faith centre
- Cafe
- Student services
- Replacement stairs and spaces for Bloomsbury Theatre
- External terrace

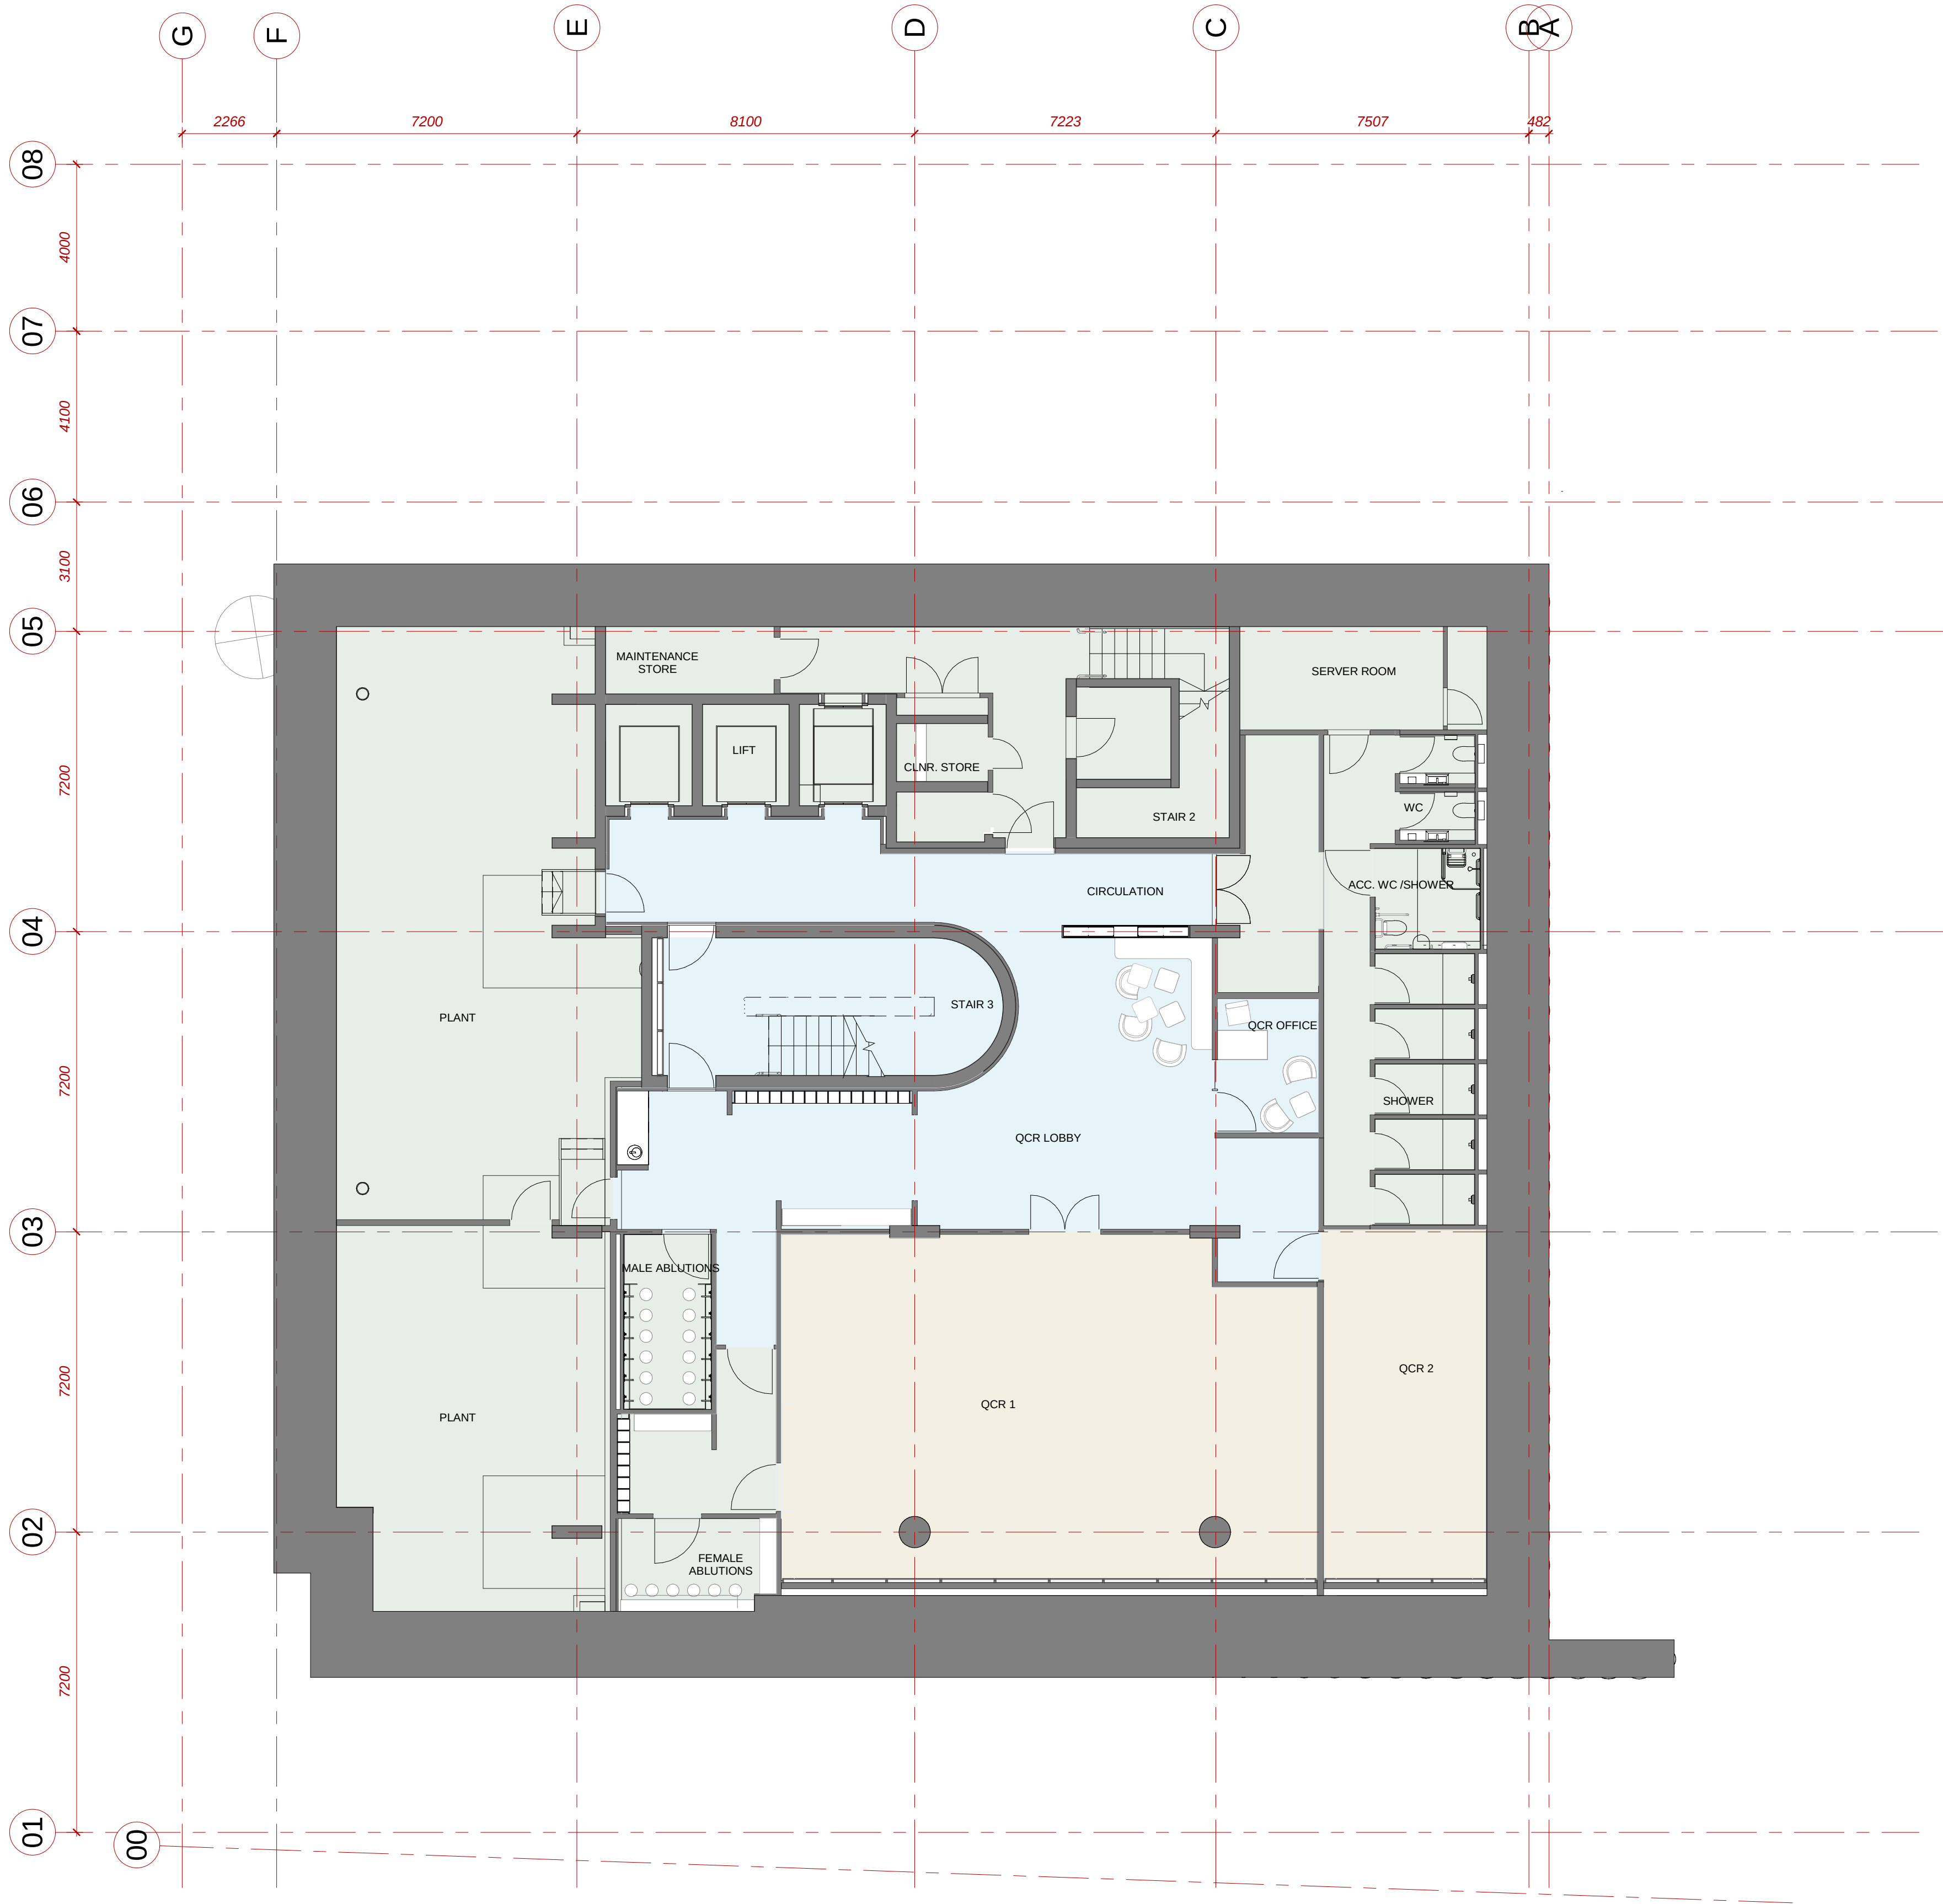

Rev	Date	Description
00	08/06/15	First issue planning application
P01	16/05/16	Planning update: General arrangement drawings updated to show minor amendments

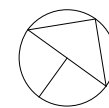

0 5m

Nicholas Hare Architects
3 Barnsbury Square London N1 1JL
telephone +44 (0)20 7619 1670
fax +44 (0)20 7619 1671
e-mail 689ucl@nicholasshare.co.uk (689)

status For planning
To be read in conjunction with all relevant information - do not scale

project UCL New Student Centre
for University College London
site Basement 2 plan

scale	size	drawing number
1:100	A1	031-689-NH-PL-007

rev. P01