


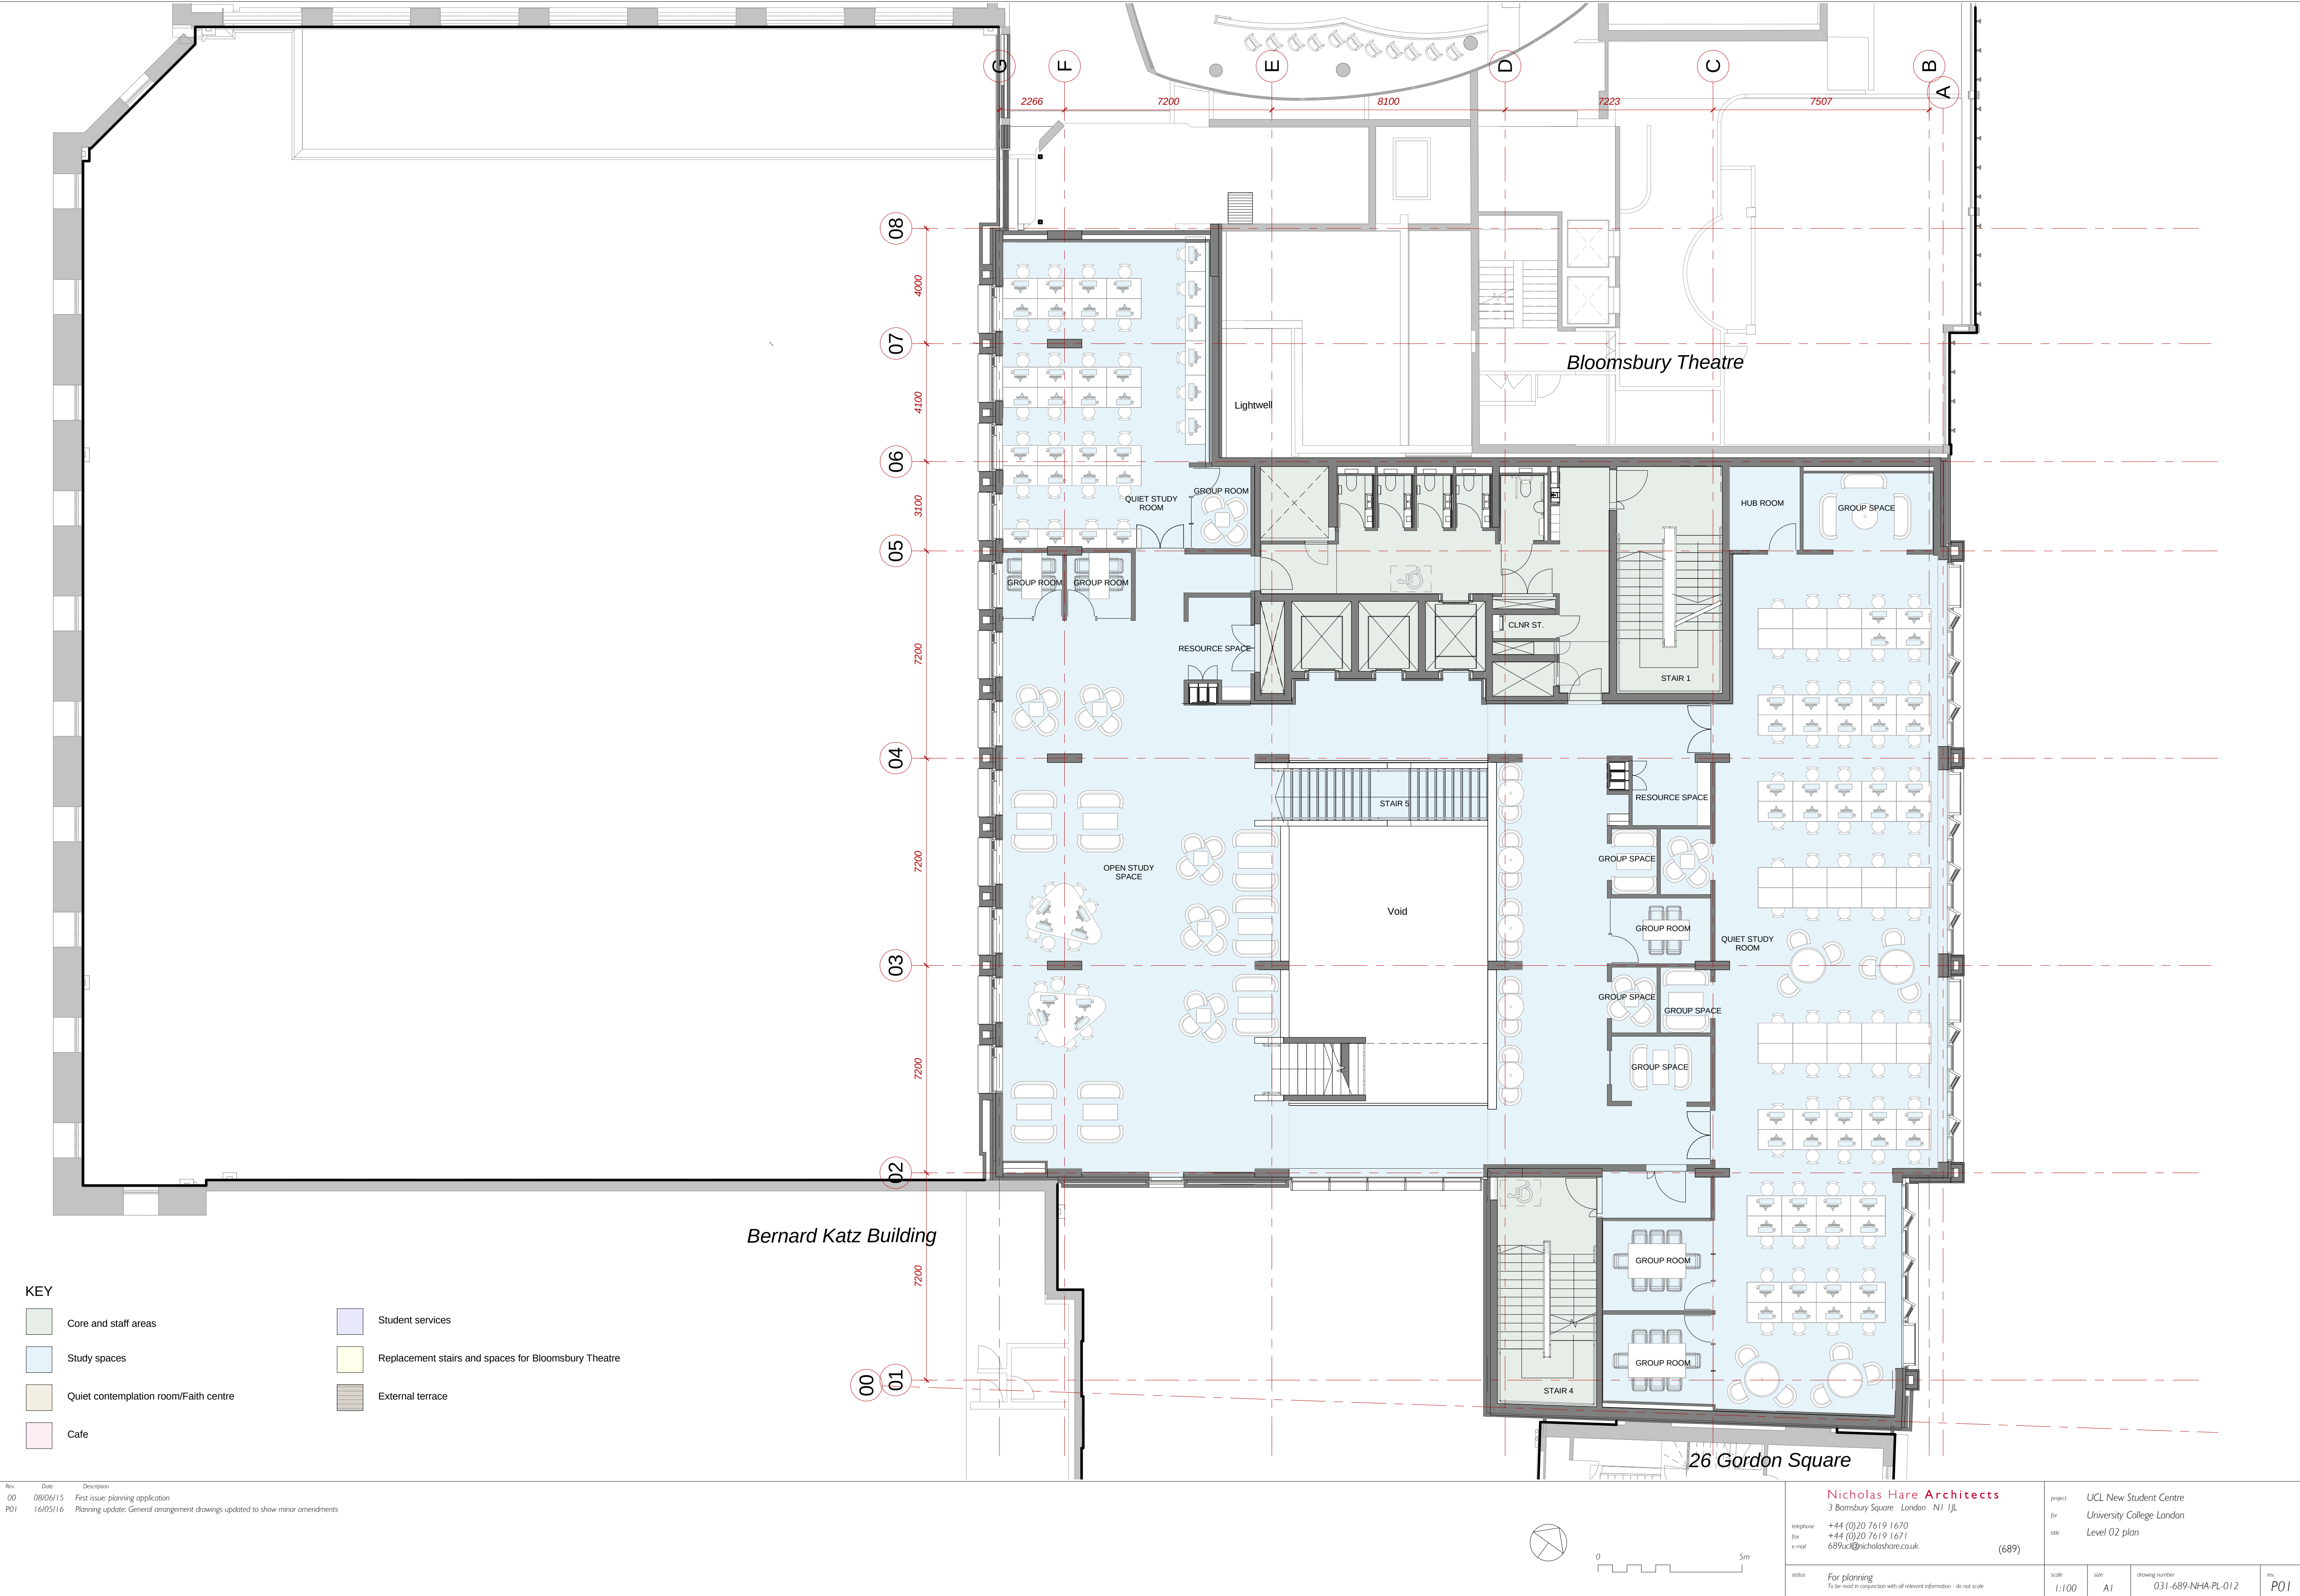

KEY

 Core and staff areas

 Study spaces

 Quiet contemplation room/Faith centre

 Cafe

 Student services

 Replacement stairs and spaces for Bloomsbury Theatre

 External terrace

Rev	Date	Description
00	08/06/15	First issue: planning application
P01	16/05/16	Planning update: General arrangement drawings updated to show minor amendments

Nicholas Hare Architects 3 Barnsbury Square London N1 1JL Telephone +44 (0)20 7619 1670 Fax +44 (0)20 7619 1671 E-mail 689ucl@nicholas-hare.co.uk		project UCL New Student Centre for University College London site Level 02 plan (689)
status For planning To be read in conjunction with all relevant information - do not scale	scale 1:100 size A1	drawing number 031-689-NHA-PL-012 rev. P01