


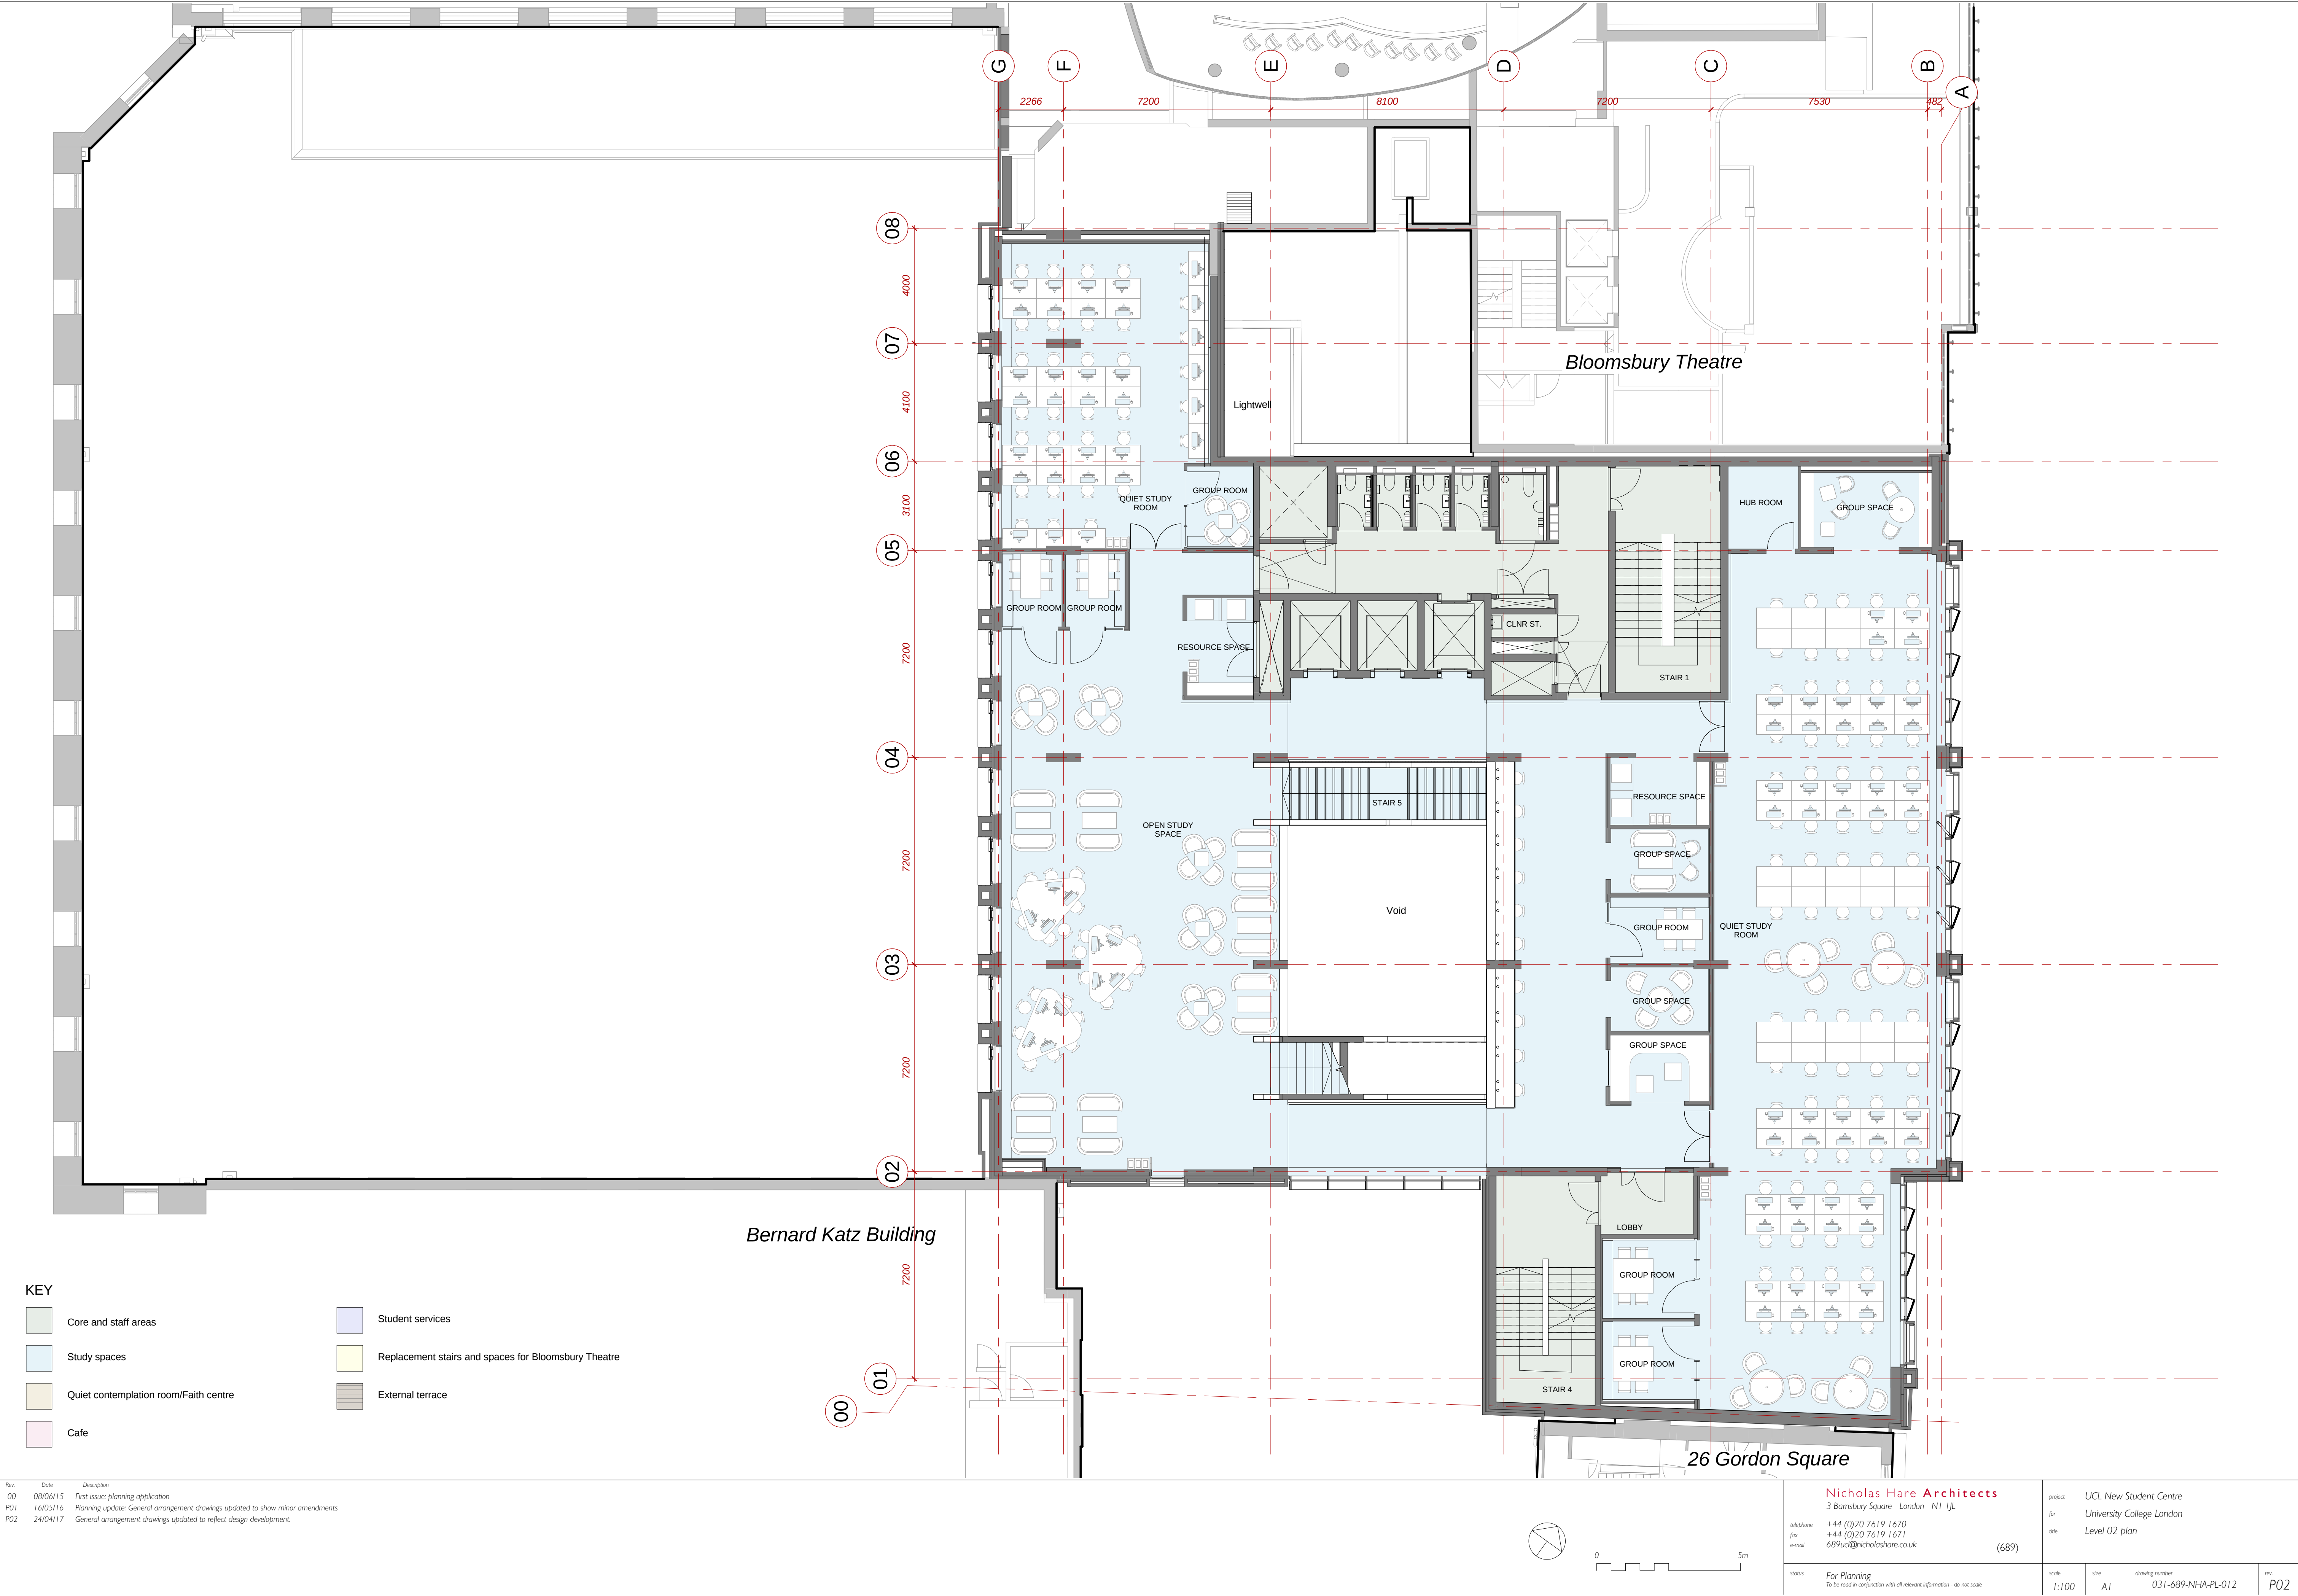

Rev.	Date	Description
00	08/06/15	First issue: planning application
P01	16/05/16	Planning update: General arrangement drawings updated to show minor amendments
P02	24/04/17	General arrangement drawings updated to reflect design development.

Nicholas Hare Architects 3 Barnsbury Square, London, N1 1JL telephone +44 (0)20 7619 1670 fax +44 (0)20 7619 1671 e-mail 689ucl@nicholasshare.co.uk		project UCL New Student Centre for University College London site Level 02 plan (689)	scale 1:100	size A1	drawing number 031-689-NH-PL-012	rev. P02
status For Planning To be read in conjunction with all relevant information - do not scale						