


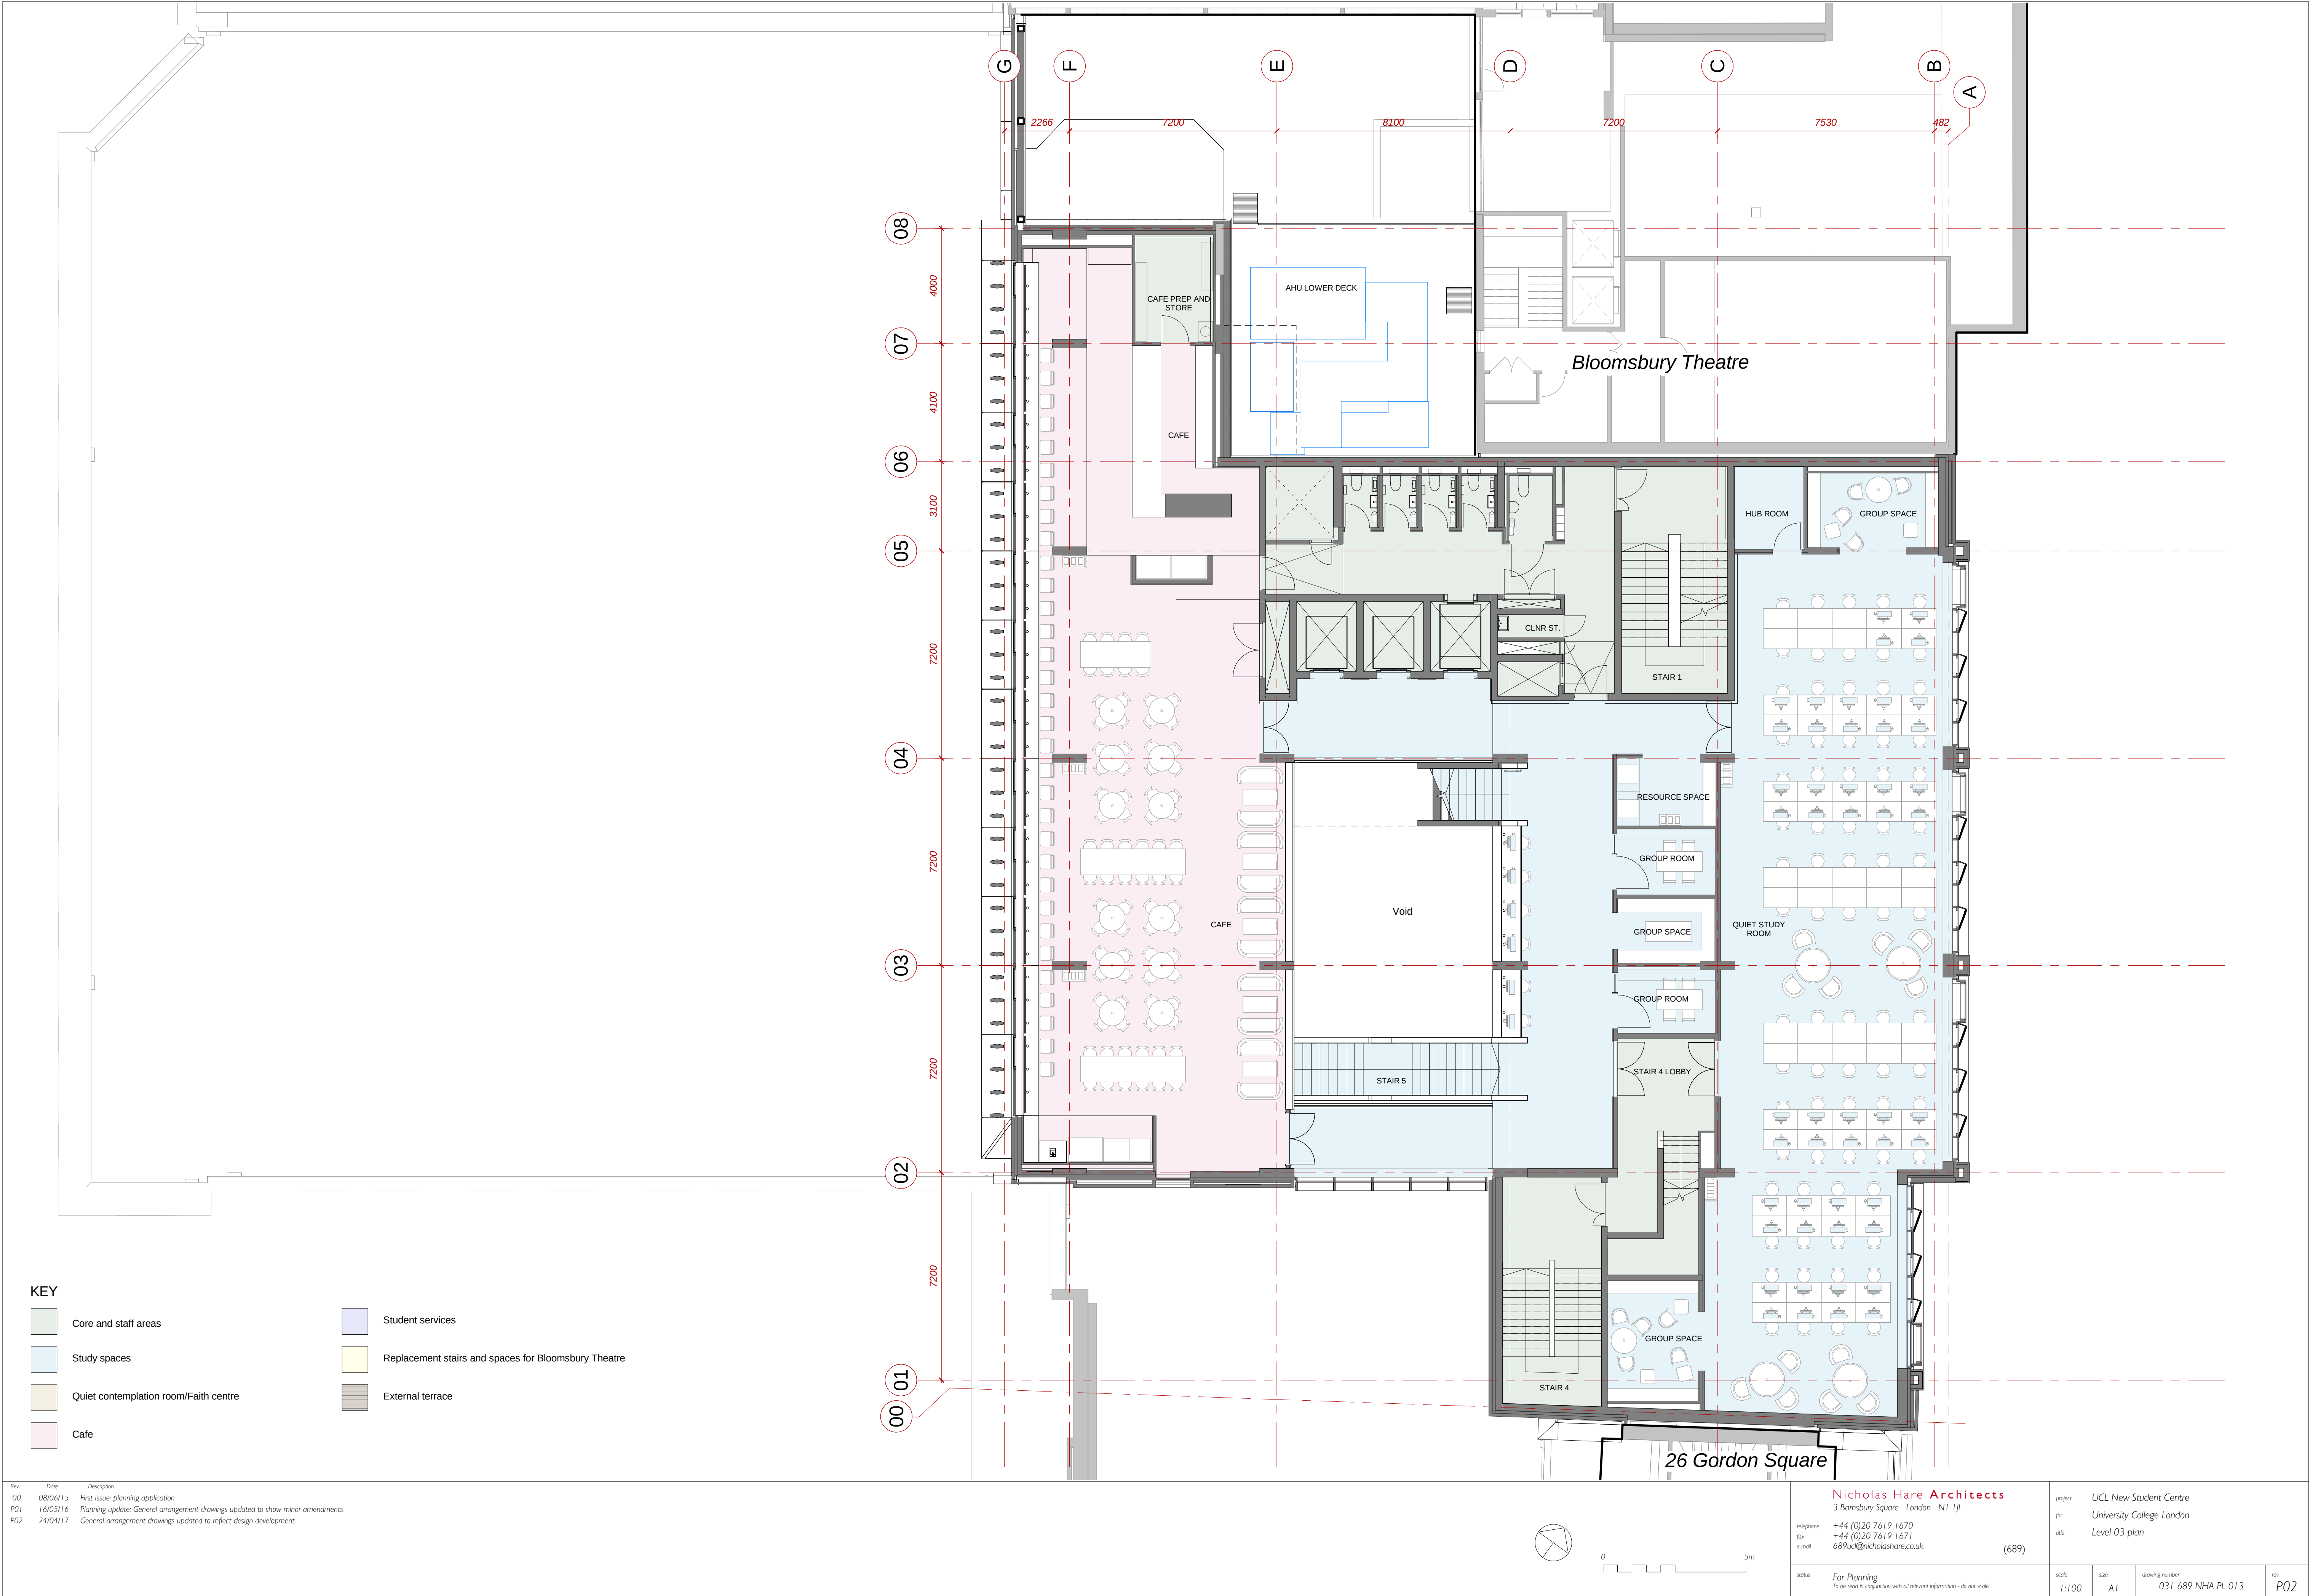

Rev	Date	Description
00	08/06/15	First issue planning application
P01	16/05/16	Planning update: General arrangement drawings updated to show minor amendments
P02	24/04/17	General arrangement drawings updated to reflect design development.

Nicholas Hare Architects 3 Barnsbury Square, London, N1 1JL Telephone: +44 (0)20 7619 1670 Fax: +44 (0)20 7619 1671 E-mail: 689ucl@nicholasshare.co.uk (689)	project for site	UCL New Student Centre University College London Level 03 plan
status For Planning To be read in conjunction with all relevant information - do not scale	scale 1:100	size A1
	drawing number 031-689-NH-A-PL-013	rev. P02