


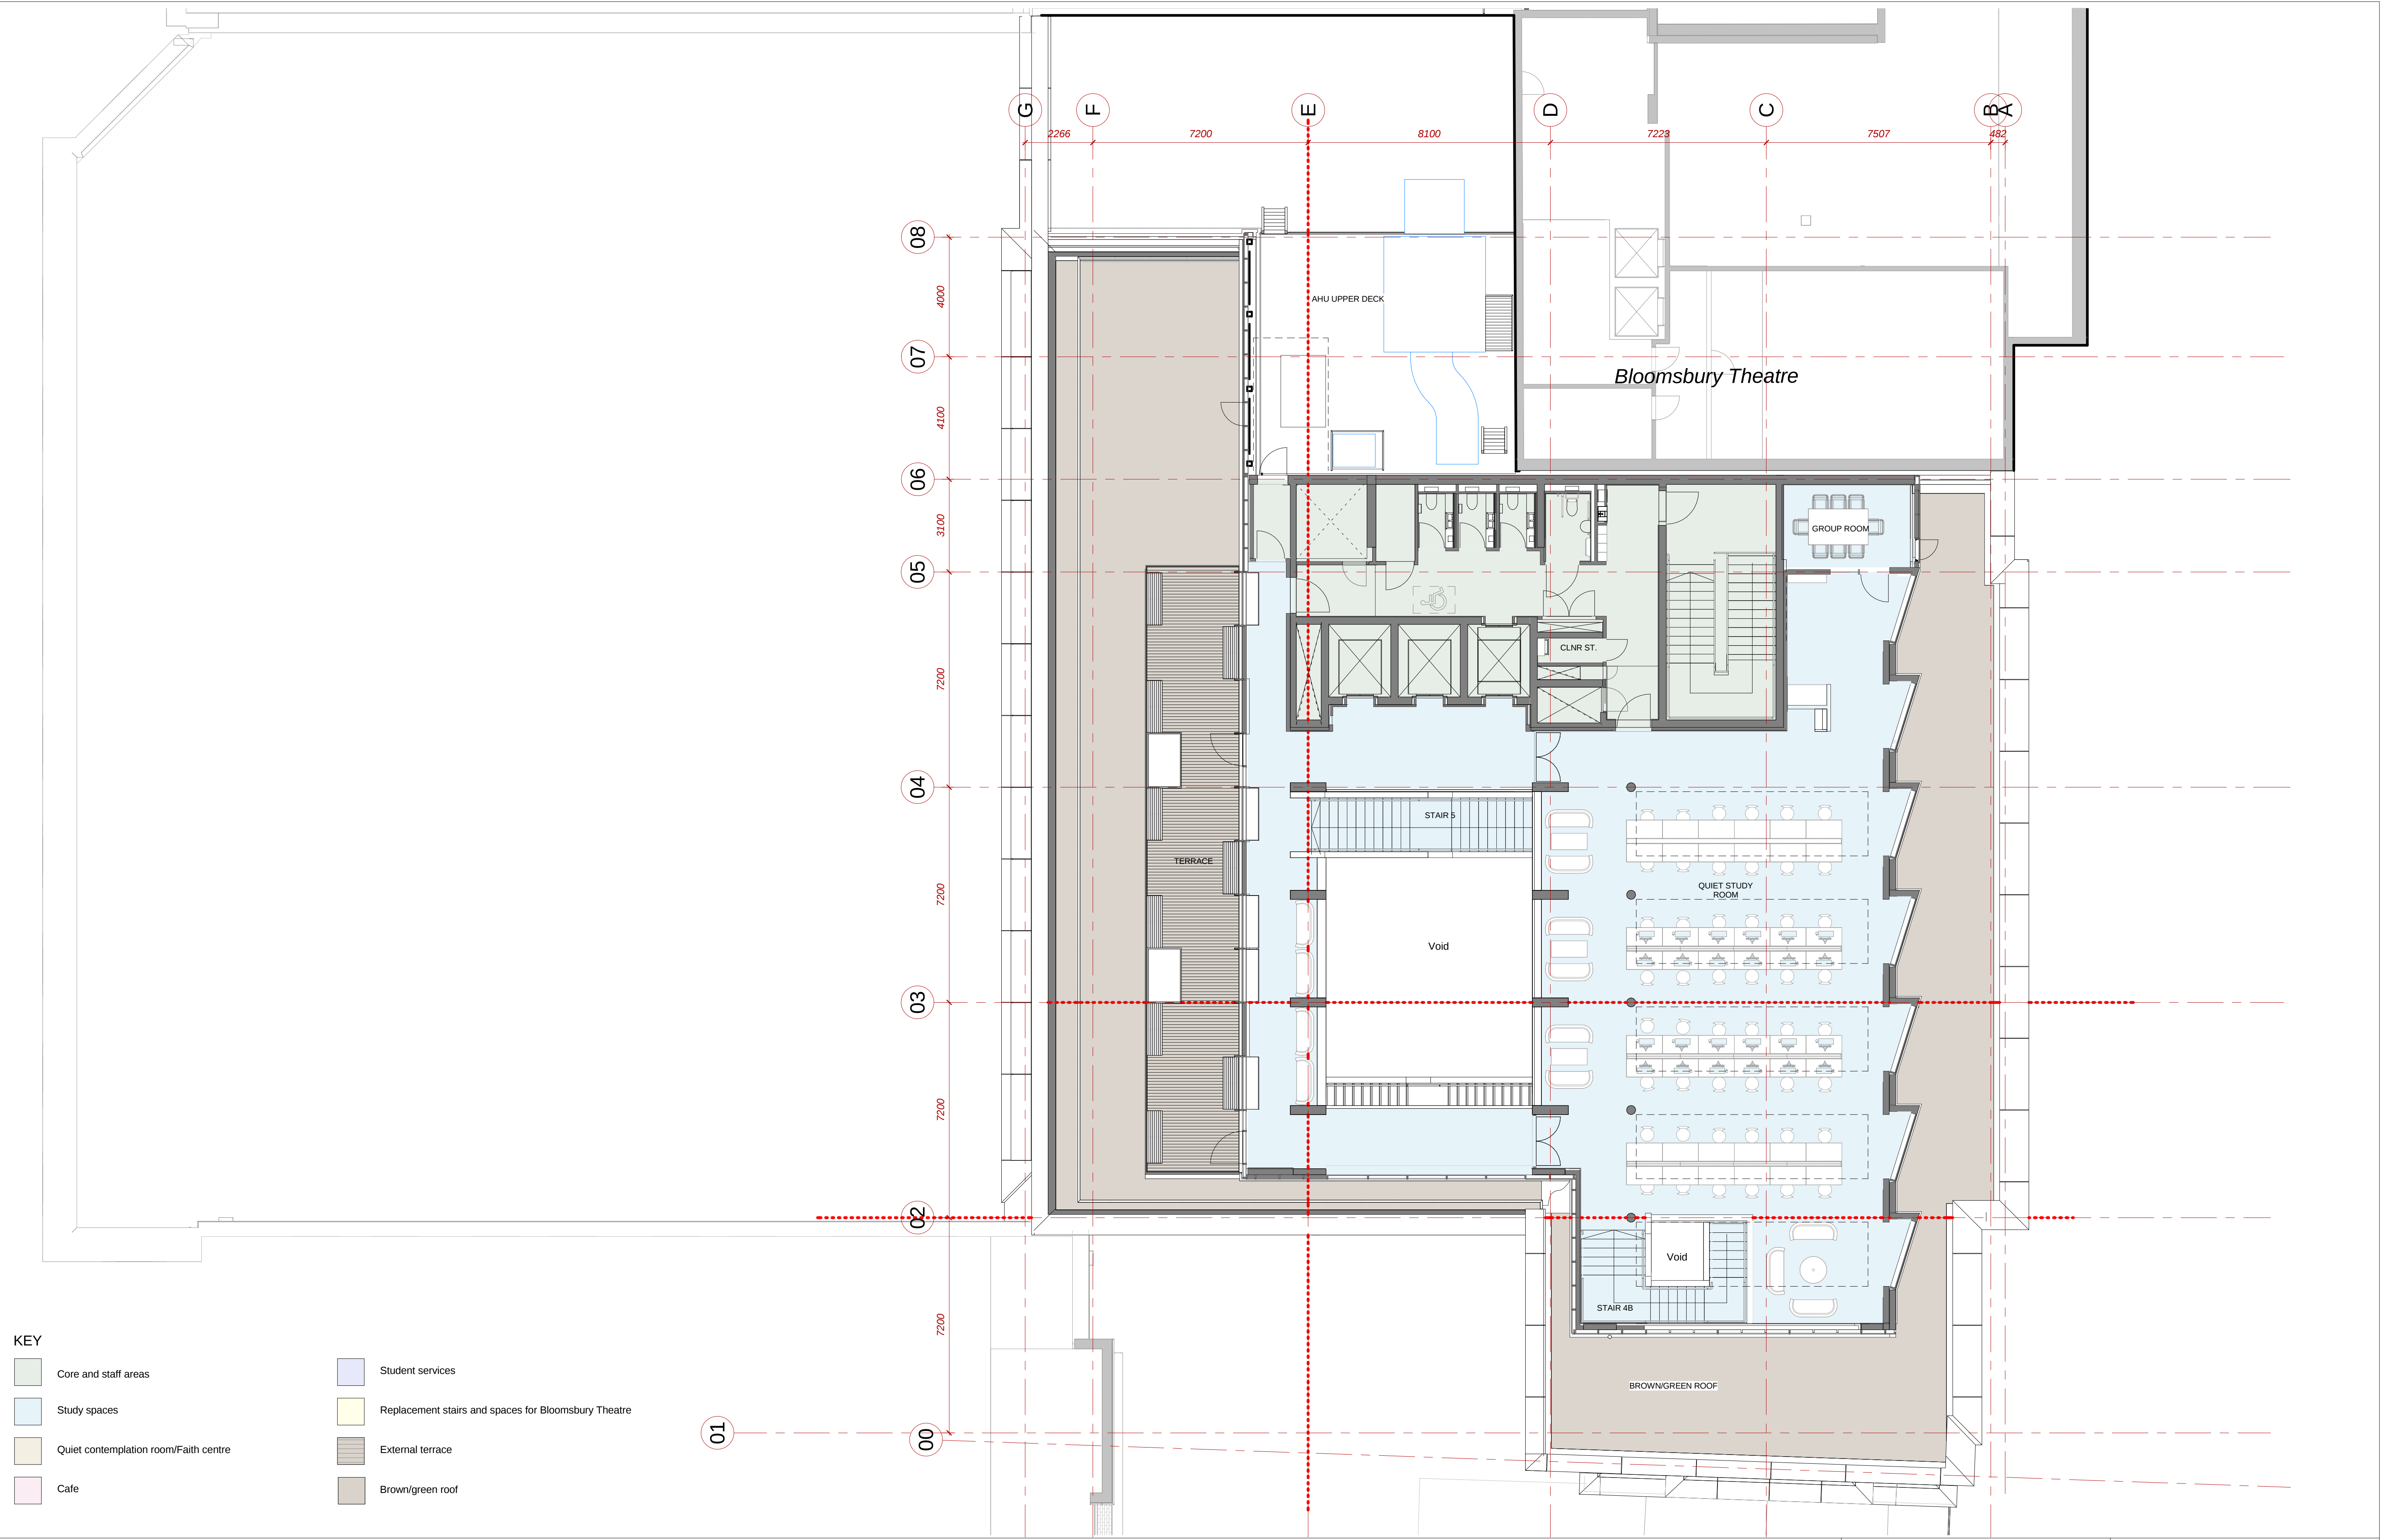

- KEY**
- Core and staff areas
 - Study spaces
 - Quiet contemplation room/Faith centre
 - Cafe
 - Student services
 - Replacement stairs and spaces for Bloomsbury Theatre
 - External terrace
 - Brown/green roof

Rev	Date	Description
00	08/06/15	First issue: planning application
P01	16/05/16	Planning update: General arrangement drawings updated to show minor amendments

0 5m

Nicholas Hare Architects 3 Barnsbury Square London N1 1JL telephone +44 (0)20 7619 1670 fax +44 (0)20 7619 1671 e-mail 689ucl@nicholas-hare.co.uk (689)		project UCL New Student Centre for University College London site Level 04 plan	
status	For planning To be read in conjunction with all relevant information - do not scale	scale 1:100 size A1 drawing number 031-689-NHA-PL-014 rev. P01	