


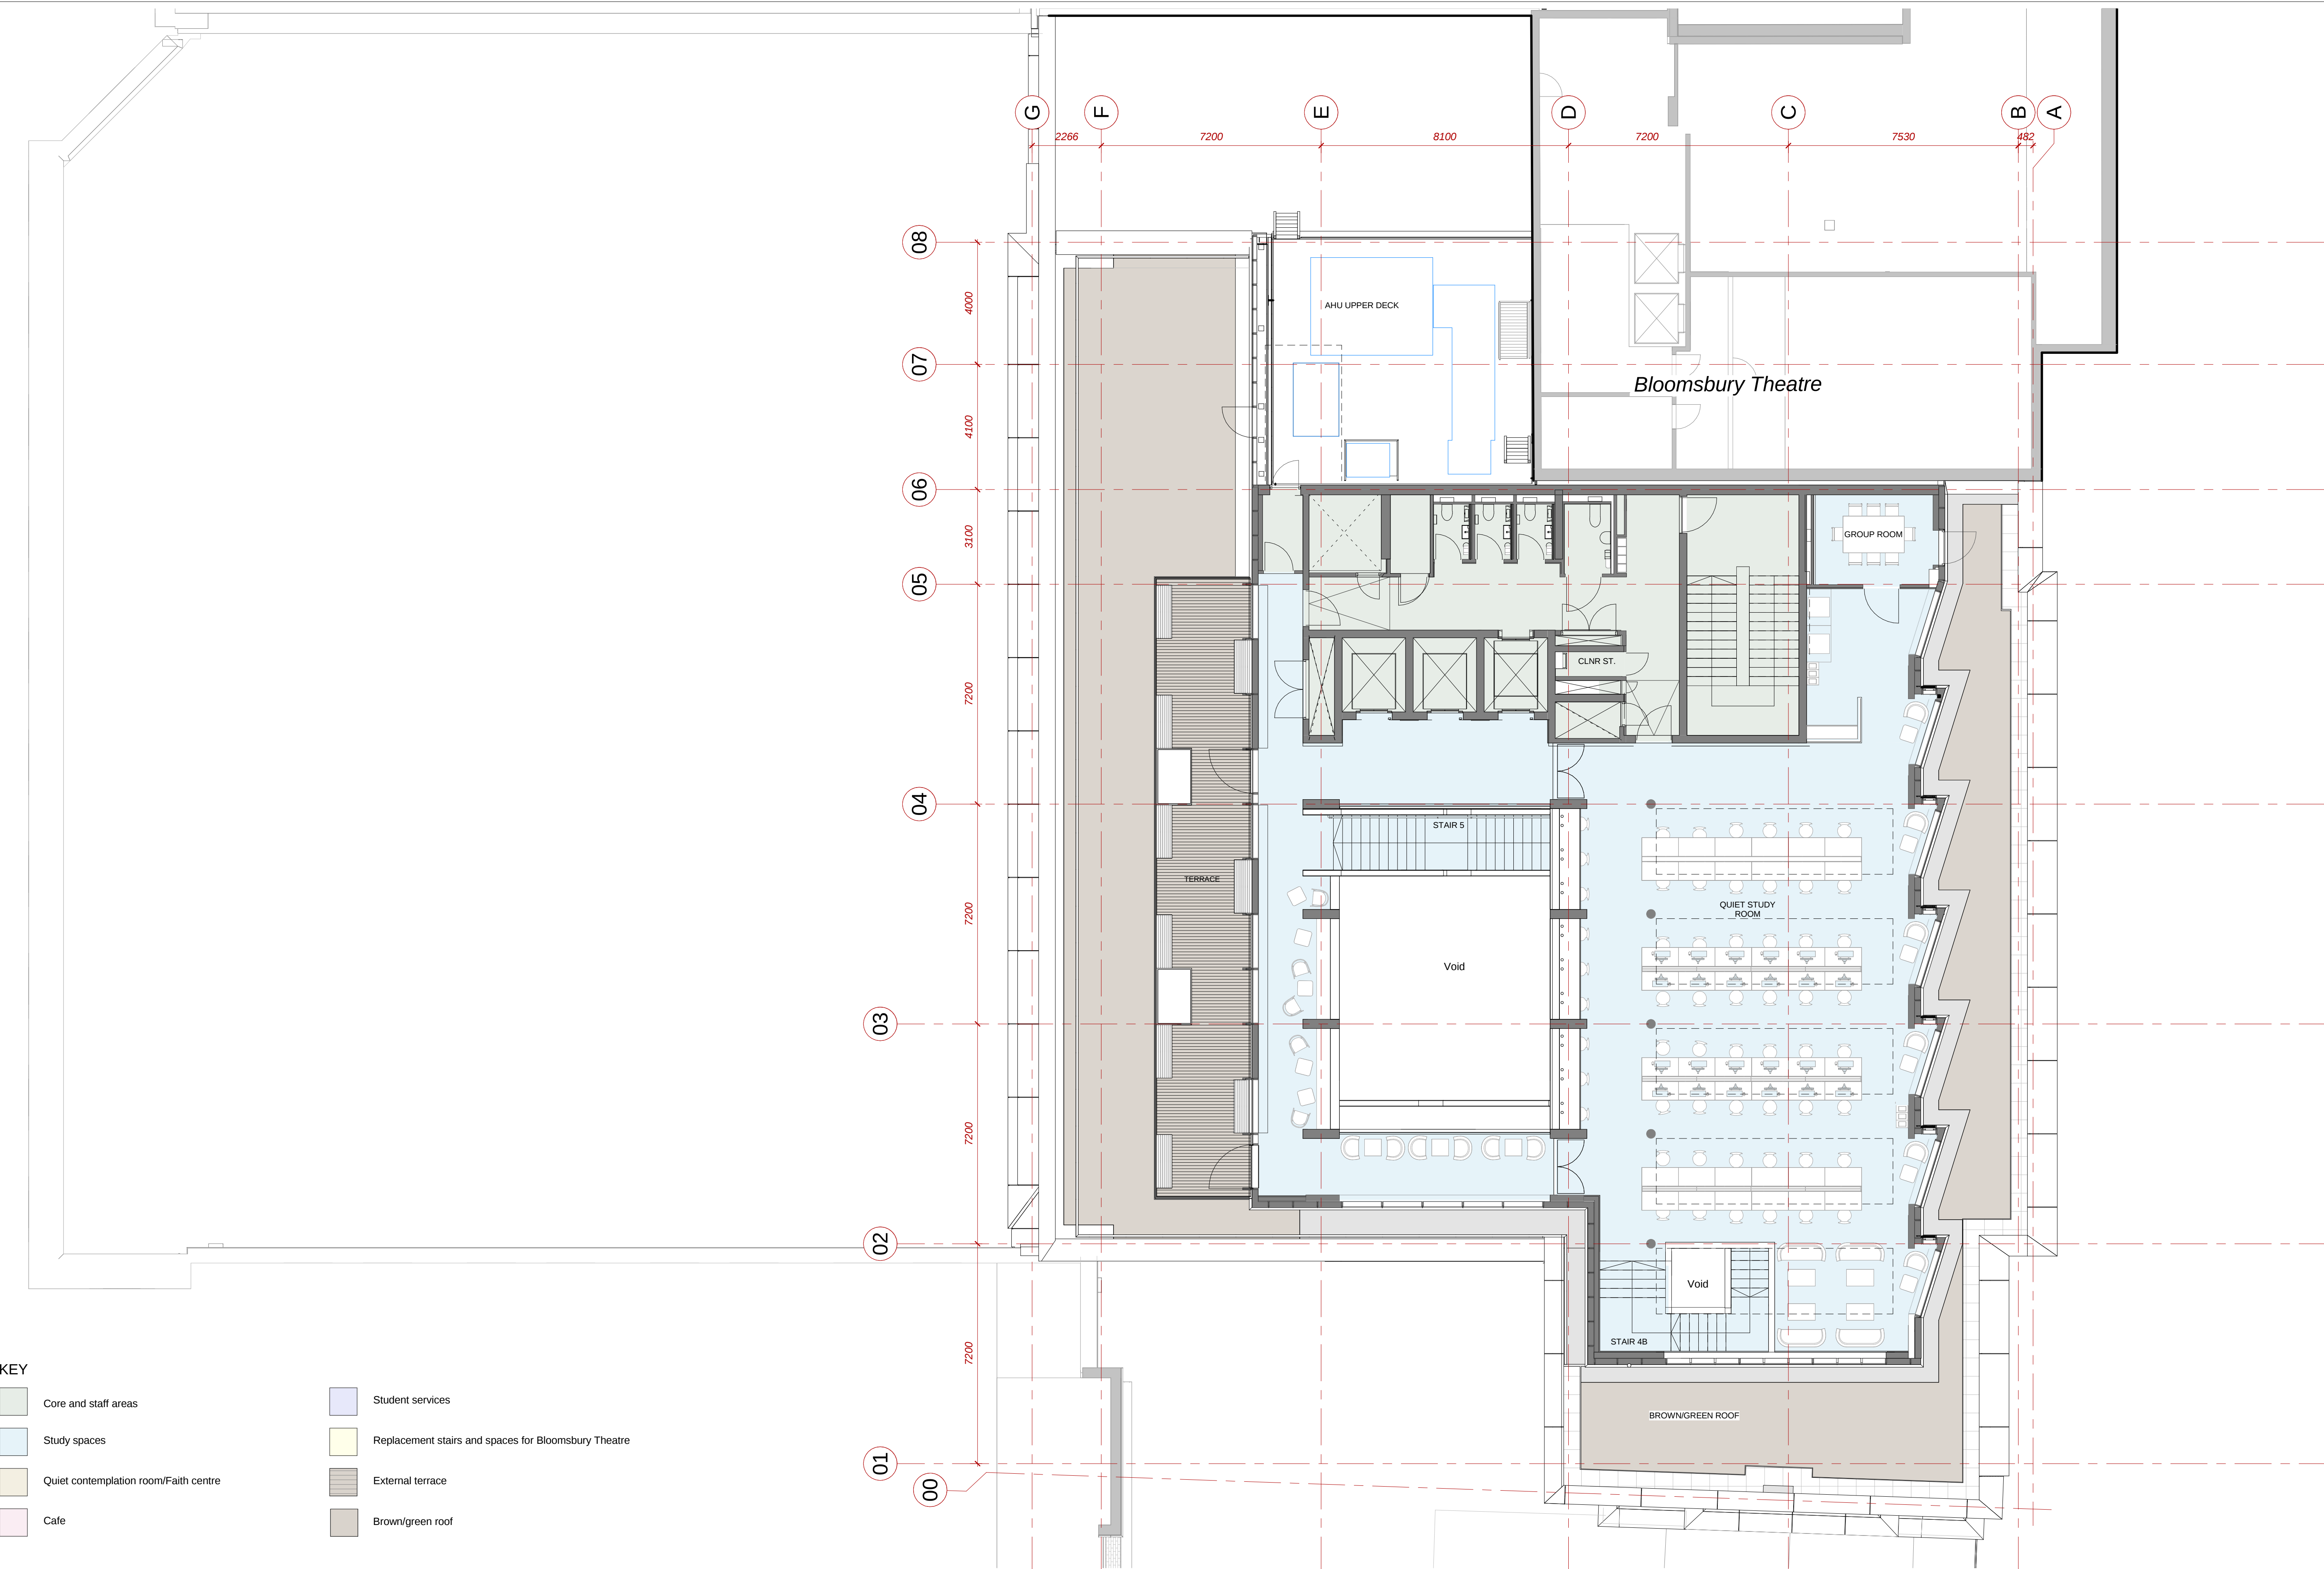

KEY

Core and staff areas

Study spaces

Quiet contemplation room/Faith centre

Cafe

Student services

Replacement stairs and spaces for Bloomberg Theatre

External terrace

Brown/green roof

Rev	Date	Description
00	08/06/15	First issue planning application
P01	16/05/16	Planning update: General arrangement drawings updated to show minor amendments
P02	24/04/17	General arrangement drawings updated to reflect design development.



Nicholas Hare Architects
3 Barnsbury Square London N1 1JL
telephone +44 (0)20 7619 1670
fax +44 (0)20 7619 1671
e-mail 689ucl@nicholashare.co.uk
(689)

status For Planning
To be read in conjunction with all relevant information - do not scale

project UCL New Student Centre
for University College London
site Level 04 plan

scale 1:100
size A1
drawing number 031-689-NH-A-PL-014

rev. P02