
## No

- For house type general arrangement refer to drgs. A(2)401, 402 & 403.

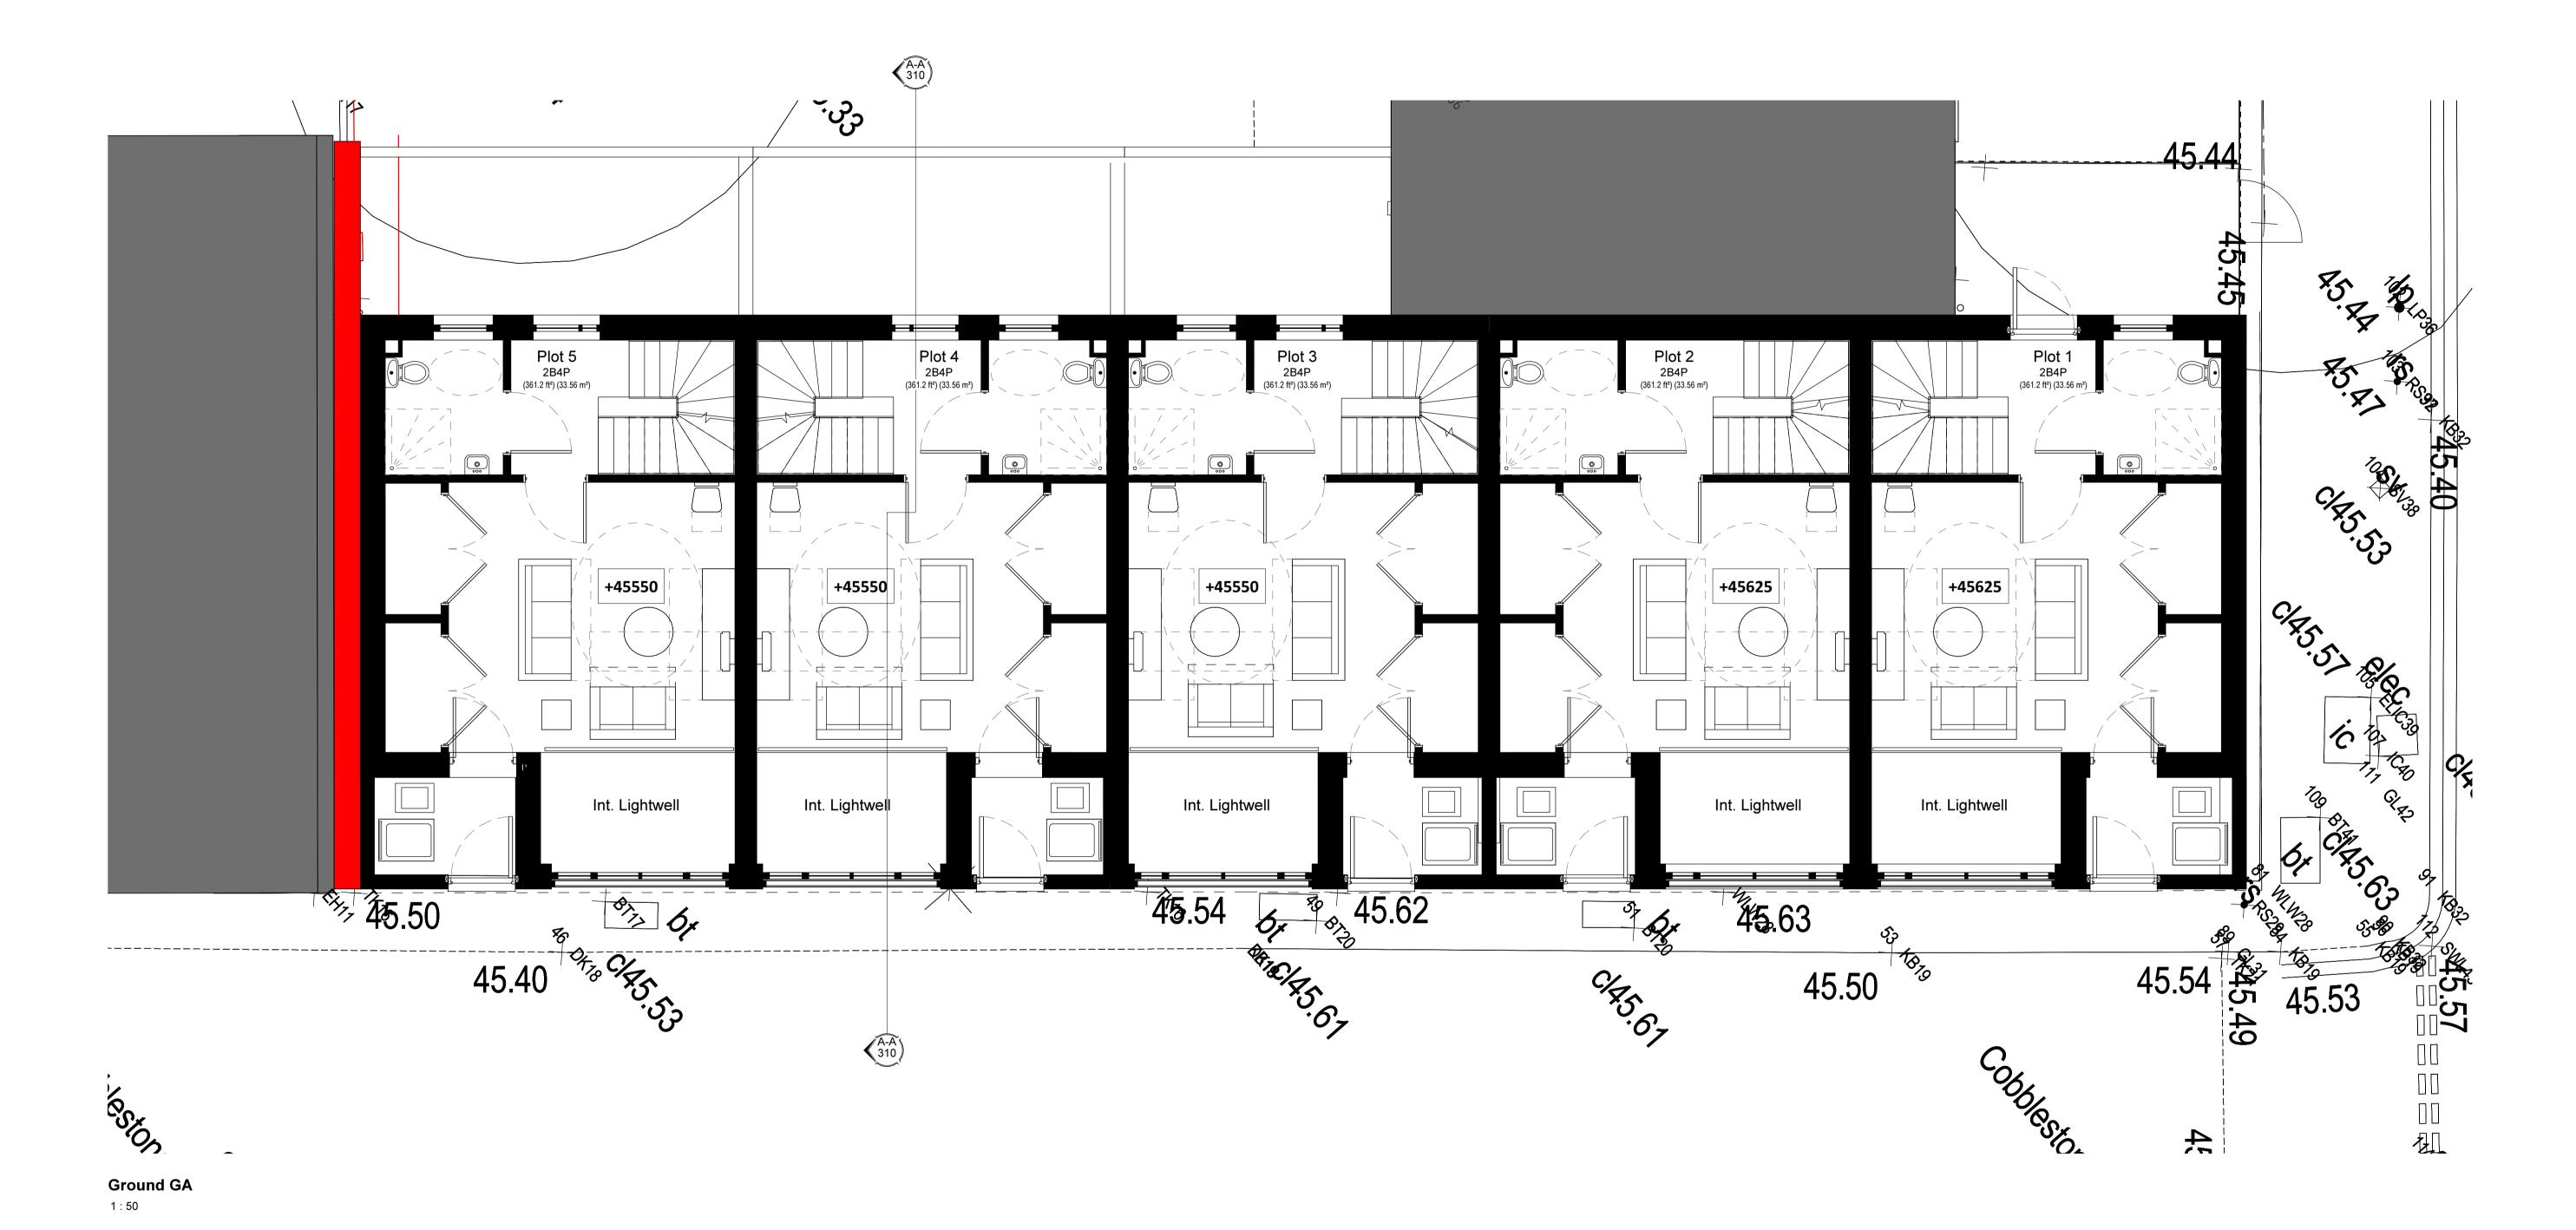



ORPINGTON | LONDON | BIRMINGHAM | SOUTHEND | WINCHESTER

calfordseaden.co.uk