

GRANITE FACADE - Grid K-M - NORTH CORE - GROUND/MEZZ FLOOR

NOTES

- No dimensions to be scaled from this drawing.
- All dimensions to be checked on site.
- The designer must be notified where any discrepancy occurs between specification and drawing.
- COPYRIGHT:** The contents of this drawing may not be reproduced in whole or part without the written permission of HarrisonGoldman.



Based on CONRAN+PARTNERS drawings:
 2332-(25)-701_C2, 2332-(25)-703_C1,
 2332-(25)-750_C1, 2332-(43)-202_C2,
 2332-(20)-102_C5, 2332-(25)-520_C1,
 2332-(25)-521_C1, 2332-(25)-522_C1,
 2332-(25)-523_C1, 2332-(25)-524_C1,
 2332-(25)-525_C1, 2332-(25)-512_C1.

Based on GLASSOLUTIONS drawings:
 D803-21-CPT-00-105_Rev.01,
 D803-21-CPT-00-207_Rev.01.

Based on D&B Facades drawings:
 D803-21-CPT-00-113_Rev. E,
 D803-21-CPT-00-114_Rev. E.

ALL STRUCTURAL WALL, BEAMS, COLUMNS AND PARTY WALLS, REQUIRE SITE VERIFICATION.

Note:
All slabs to be 40mm thick unless noted otherwise.

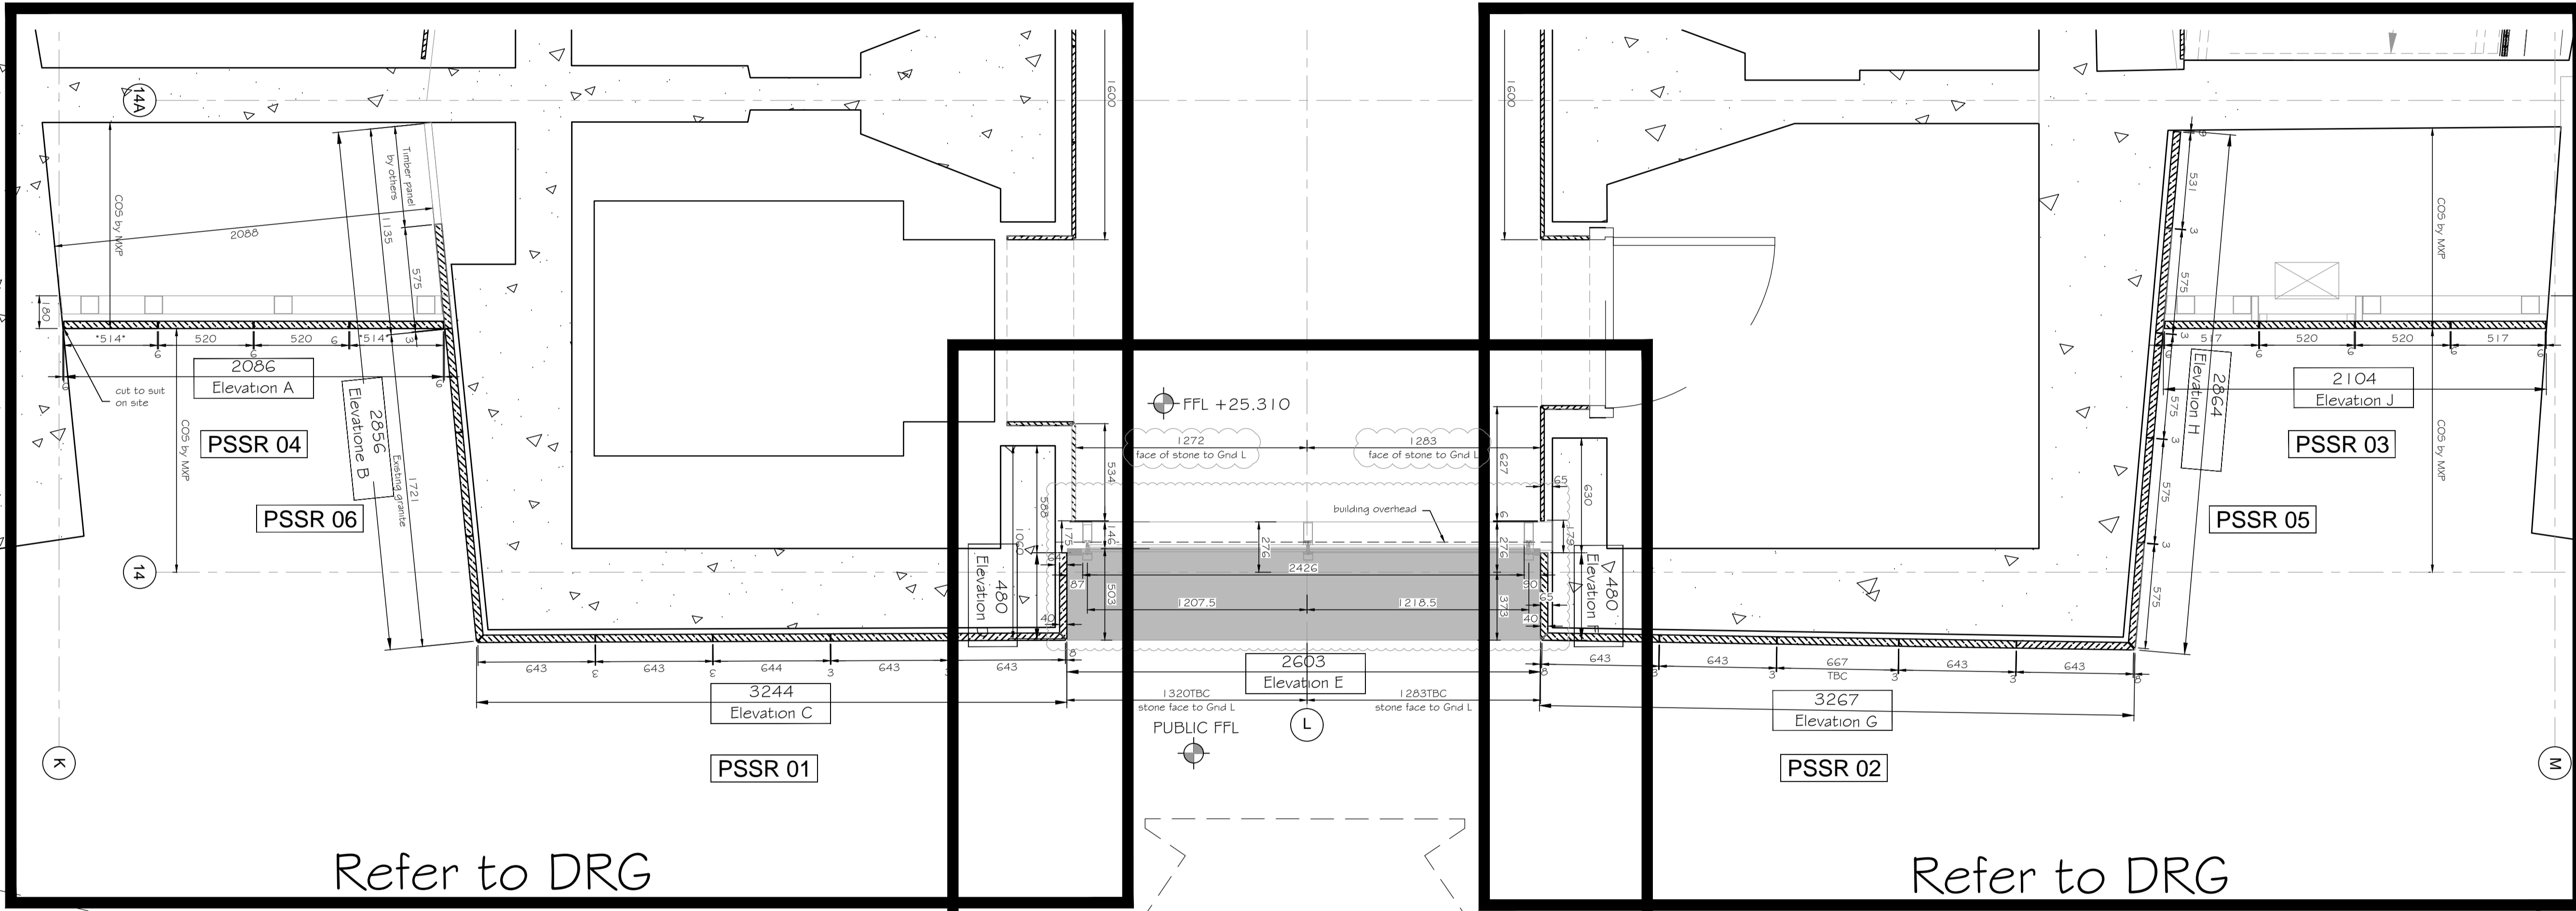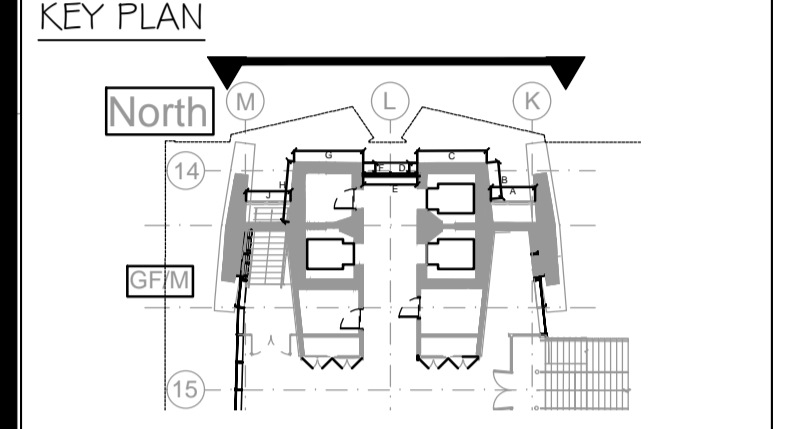

Refer to DRG
H1312-21-CPT-XX-201

Refer to DRG
H1312-21-CPT-XX-202

Refer to DRG
H1312-21-CPT-XX-203

NOTE: ALL ORIGINAL PANELS FOR REUSE ARE CUT TO SUIT

SIZE OF NEW PANELS TO MATCH EXISTING

Plan of sequence of stone's replacement (PSSR):
This uses original salvaged stones for use in locations as indicated on the layout drawings.

02	Reference Drgs updated; notes added; dimension added; window coordinate with d&b facade.	MKS	MG	10:05:17
01	Reference Drgs updated; notes added; PSSR 7 deleted; All PSSR sequence changed; dimension added.	MKS	MG	10:02:17
00	First Issue	MKS	MG	25:11:16
Rev	Revision details	Drawn by	Check	Data

Client: Almacantar
 Contractor: Multiplex

HARRISON GOLDMAN
 DESIGN CONSULTANTS
 Airport House
 Purley Way
 Croydon - Surrey CR0 0XZ
 Tel: 020 8683 4777
 e-mail: enquiries@harrisongoldman.com

HG Drawing No.: C5527-HG-N001

Project
Centre Point London

Drawing Title
Granite Facade - Grid K-M
North Core - Ground/Mezz Floor

Status: Construction	Date: 11/11/2016	Scale: 1:20@A1
Job No.: 658	Drawn by: MKS	Checked: MG
Origin	CISFB Code	Building Code
H1312	21	CPT XX
Level	Series	Revision
200		02