



TO BE READ IN CONJUNCTION WITH STRUCTURAL ENGINEER'S DRAWINGS.
REPORT ALL DISCREPANCIES PRIOR TO PROCEEDING.

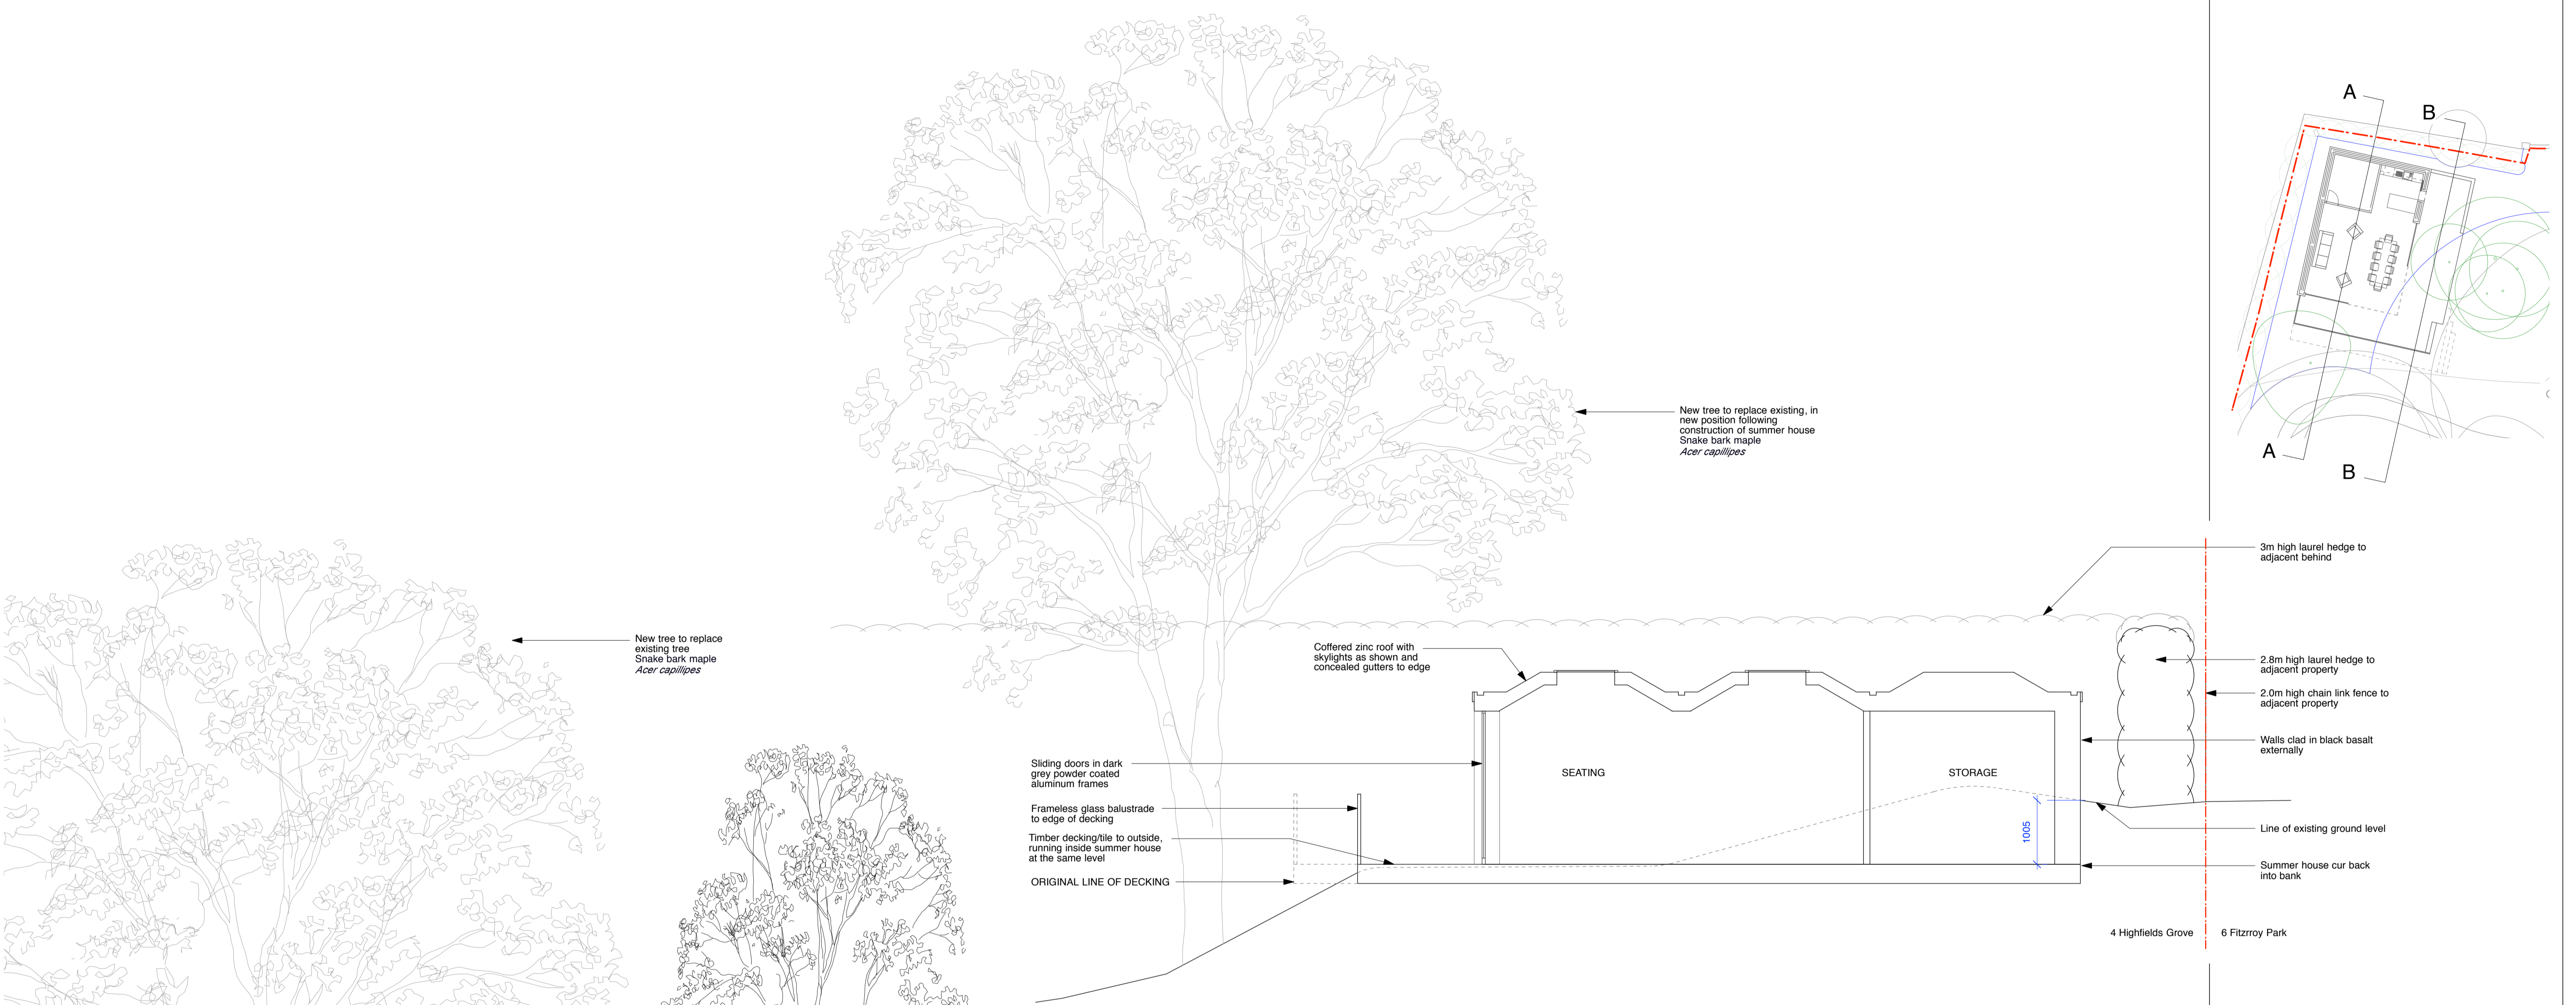


SECTION AA
(SCALE - 1:50)

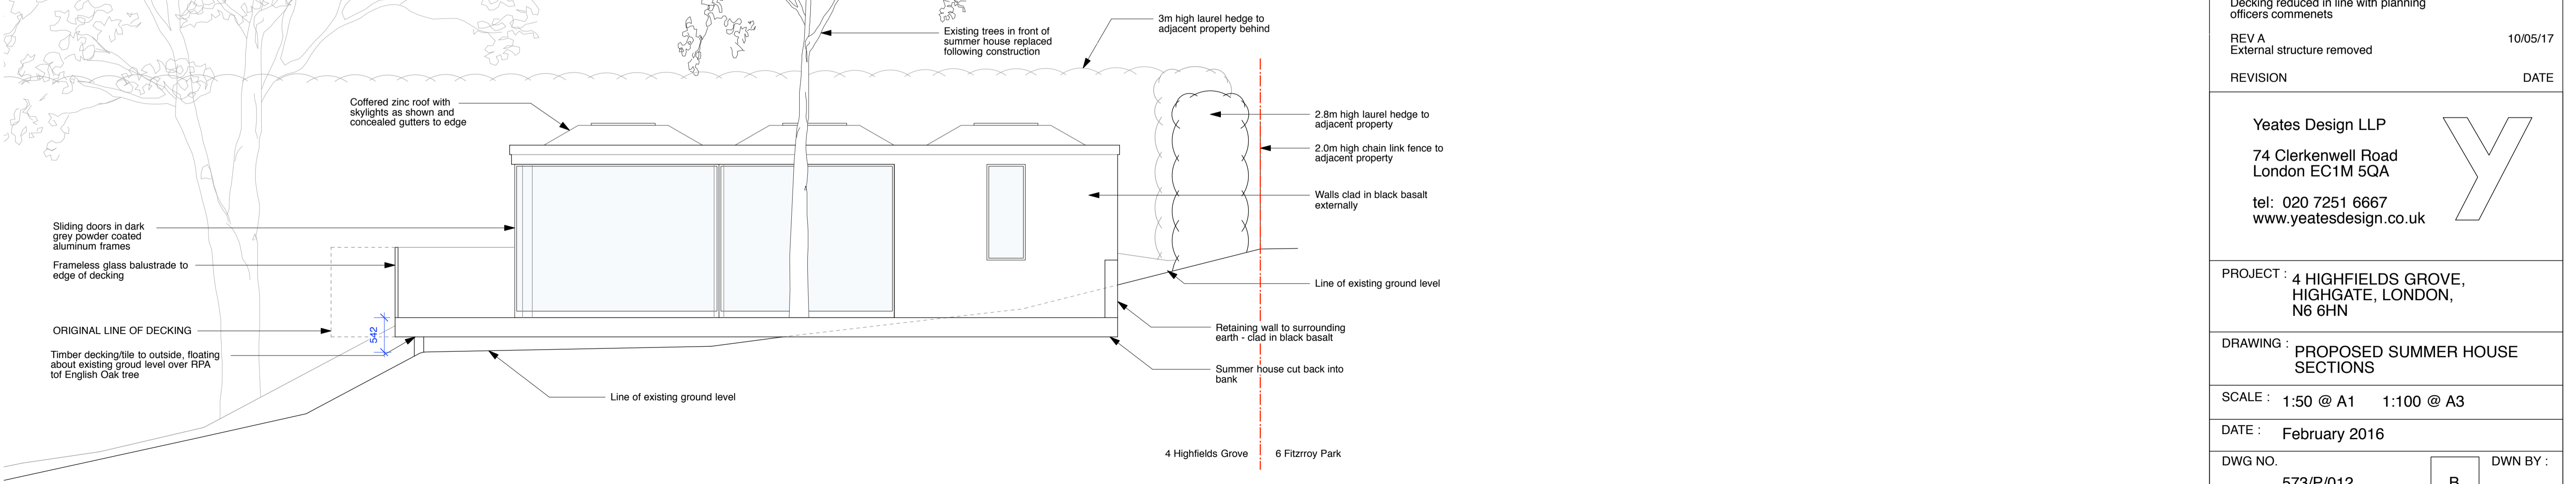

SECTION BB
(SCALE - 1:50)

| | | |
|----------|---|----------|
| REV B | Decking reduced in line with planning officers comments | 11/05/17 |
| REV A | External structure removed | 10/05/17 |
| REVISION | | DATE |

Yeates Design LLP
74 Clerkenwell Road
London EC1M 5QA
tel: 020 7251 6667
www.yeatesdesign.co.uk

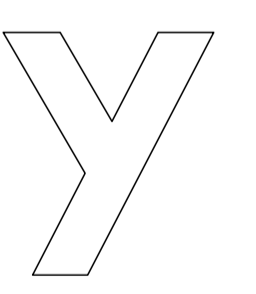

PROJECT : 4 HIGHFIELDS GROVE,
HIGHGATE, LONDON,
N6 6HN

DRAWING : PROPOSED SUMMER HOUSE
SECTIONS

SCALE : 1:50 @ A1 1:100 @ A3

DATE : February 2016

DWG NO. 573/P/012 DWN BY : B

DRAWING STATUS : FOR TENDER
FOR PLANNING FOR INFORMATION

INFORMATION CONTAINED IN THIS DRAWING IS THE SOLE COPYRIGHT OF YEATES DESIGN LLP AND SHOULD NOT BE REPRODUCED WITHOUT THEIR PERMISSION