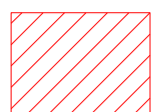

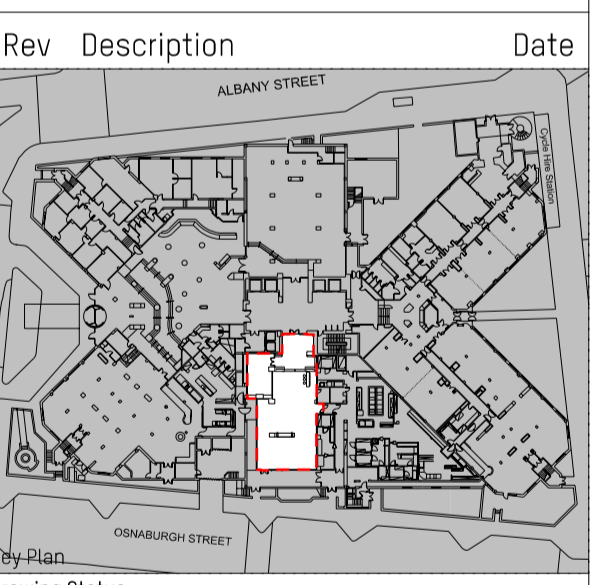
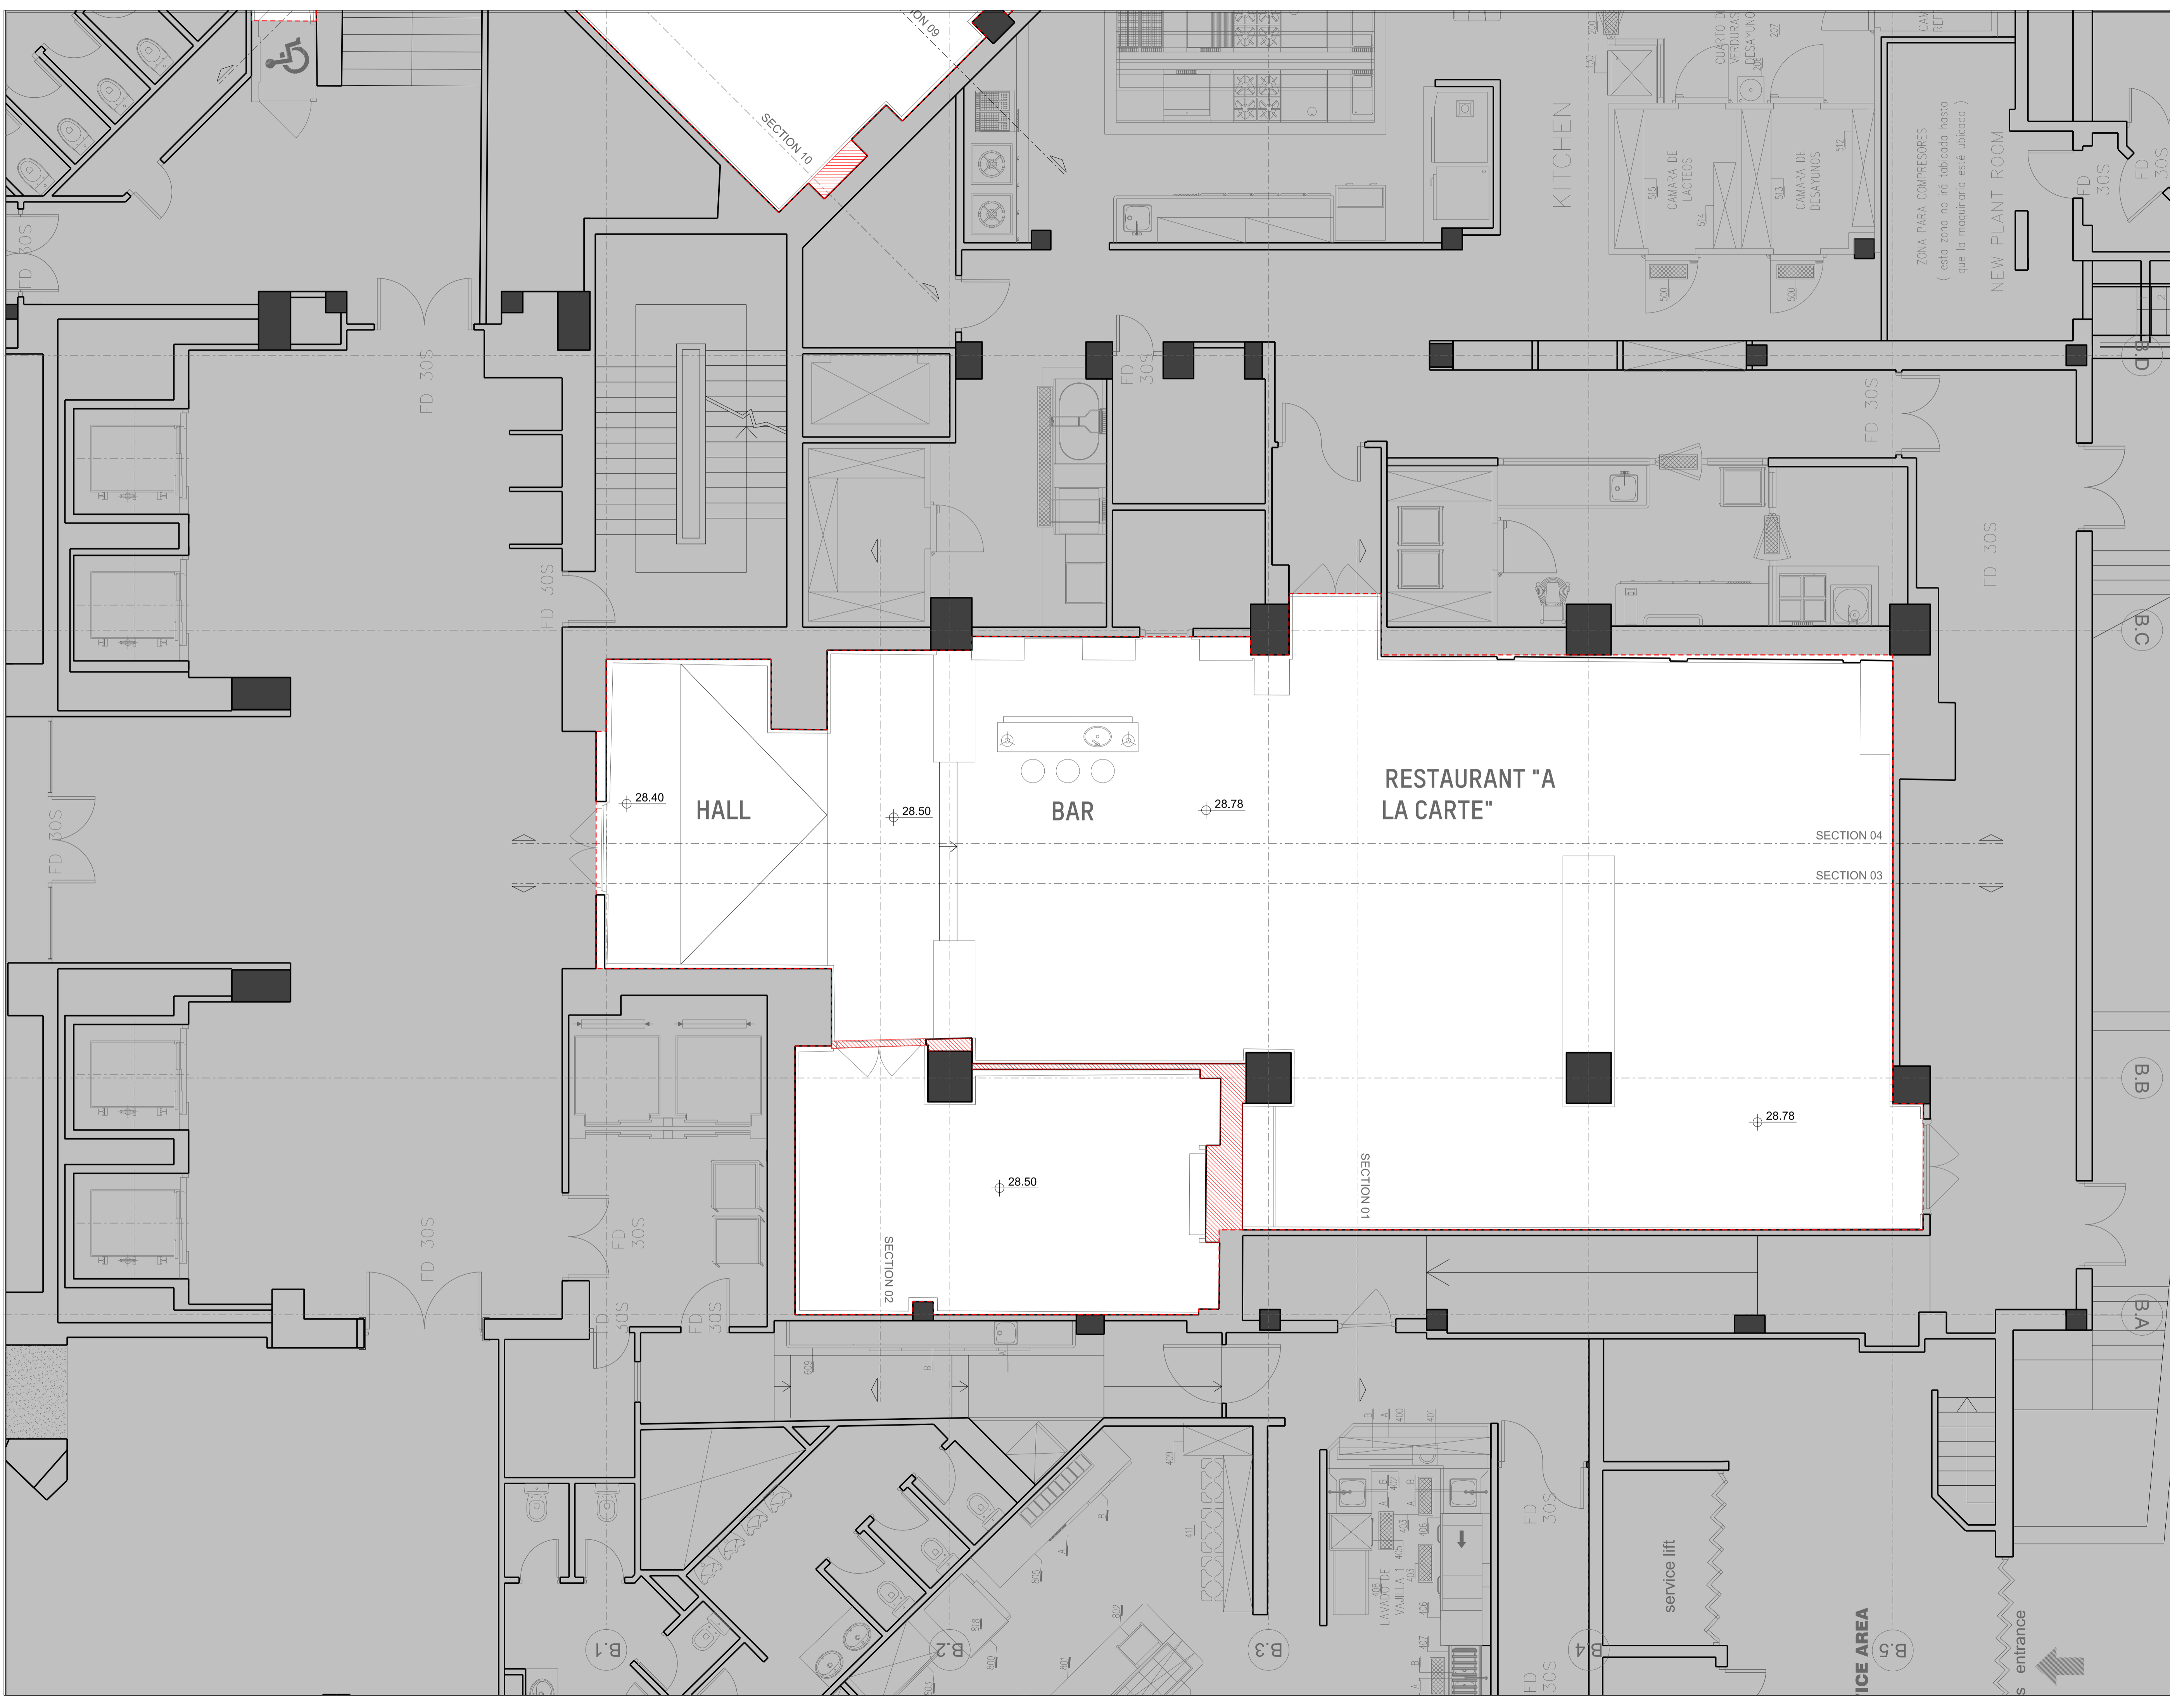


DO NOT SCALE FROM THIS DRAWING. ALL DIMENSIONS ARE TO BE CHECKED ON SITE PRIOR TO BUILD. DIMENSIONAL DIFFERENCES TO BE CONFIRMED WITH THE ARCHITECT. THIS DRAWING IS TO BE READ IN CONJUNCTION WITH ALL CONSULTANTS INFORMATION. MACKAY AND PARTNERS LLP RETAIN THE COPYRIGHT OF ALL INFORMATION WITHIN THIS DRAWING.

-  DEMOLITIONS
-  SCOPE OF WORKS



PLANNING  
Issued only for purpose indicated

**Mackay  
Partners**

ARCHITECTS & DESIGNERS  
Florin Studios, Florin Court, 6-9 Charterhouse Square  
London EC1M 6EY tel +44 (0)207 608 1177  
e mail: contact@mackayandpartners.co.uk

Job Title  
**White House Hotel**

Drawing Title  
**EXISTING  
GROUND FLOOR / ZONE B  
PLAN**

Scale @ A1	1:50	Scale @ A3	1:100	Drawn by	MT
Date	05/05/2017	Checked by			KM
Drawing No.	598.16_EX_0600_300	Rev.			-