



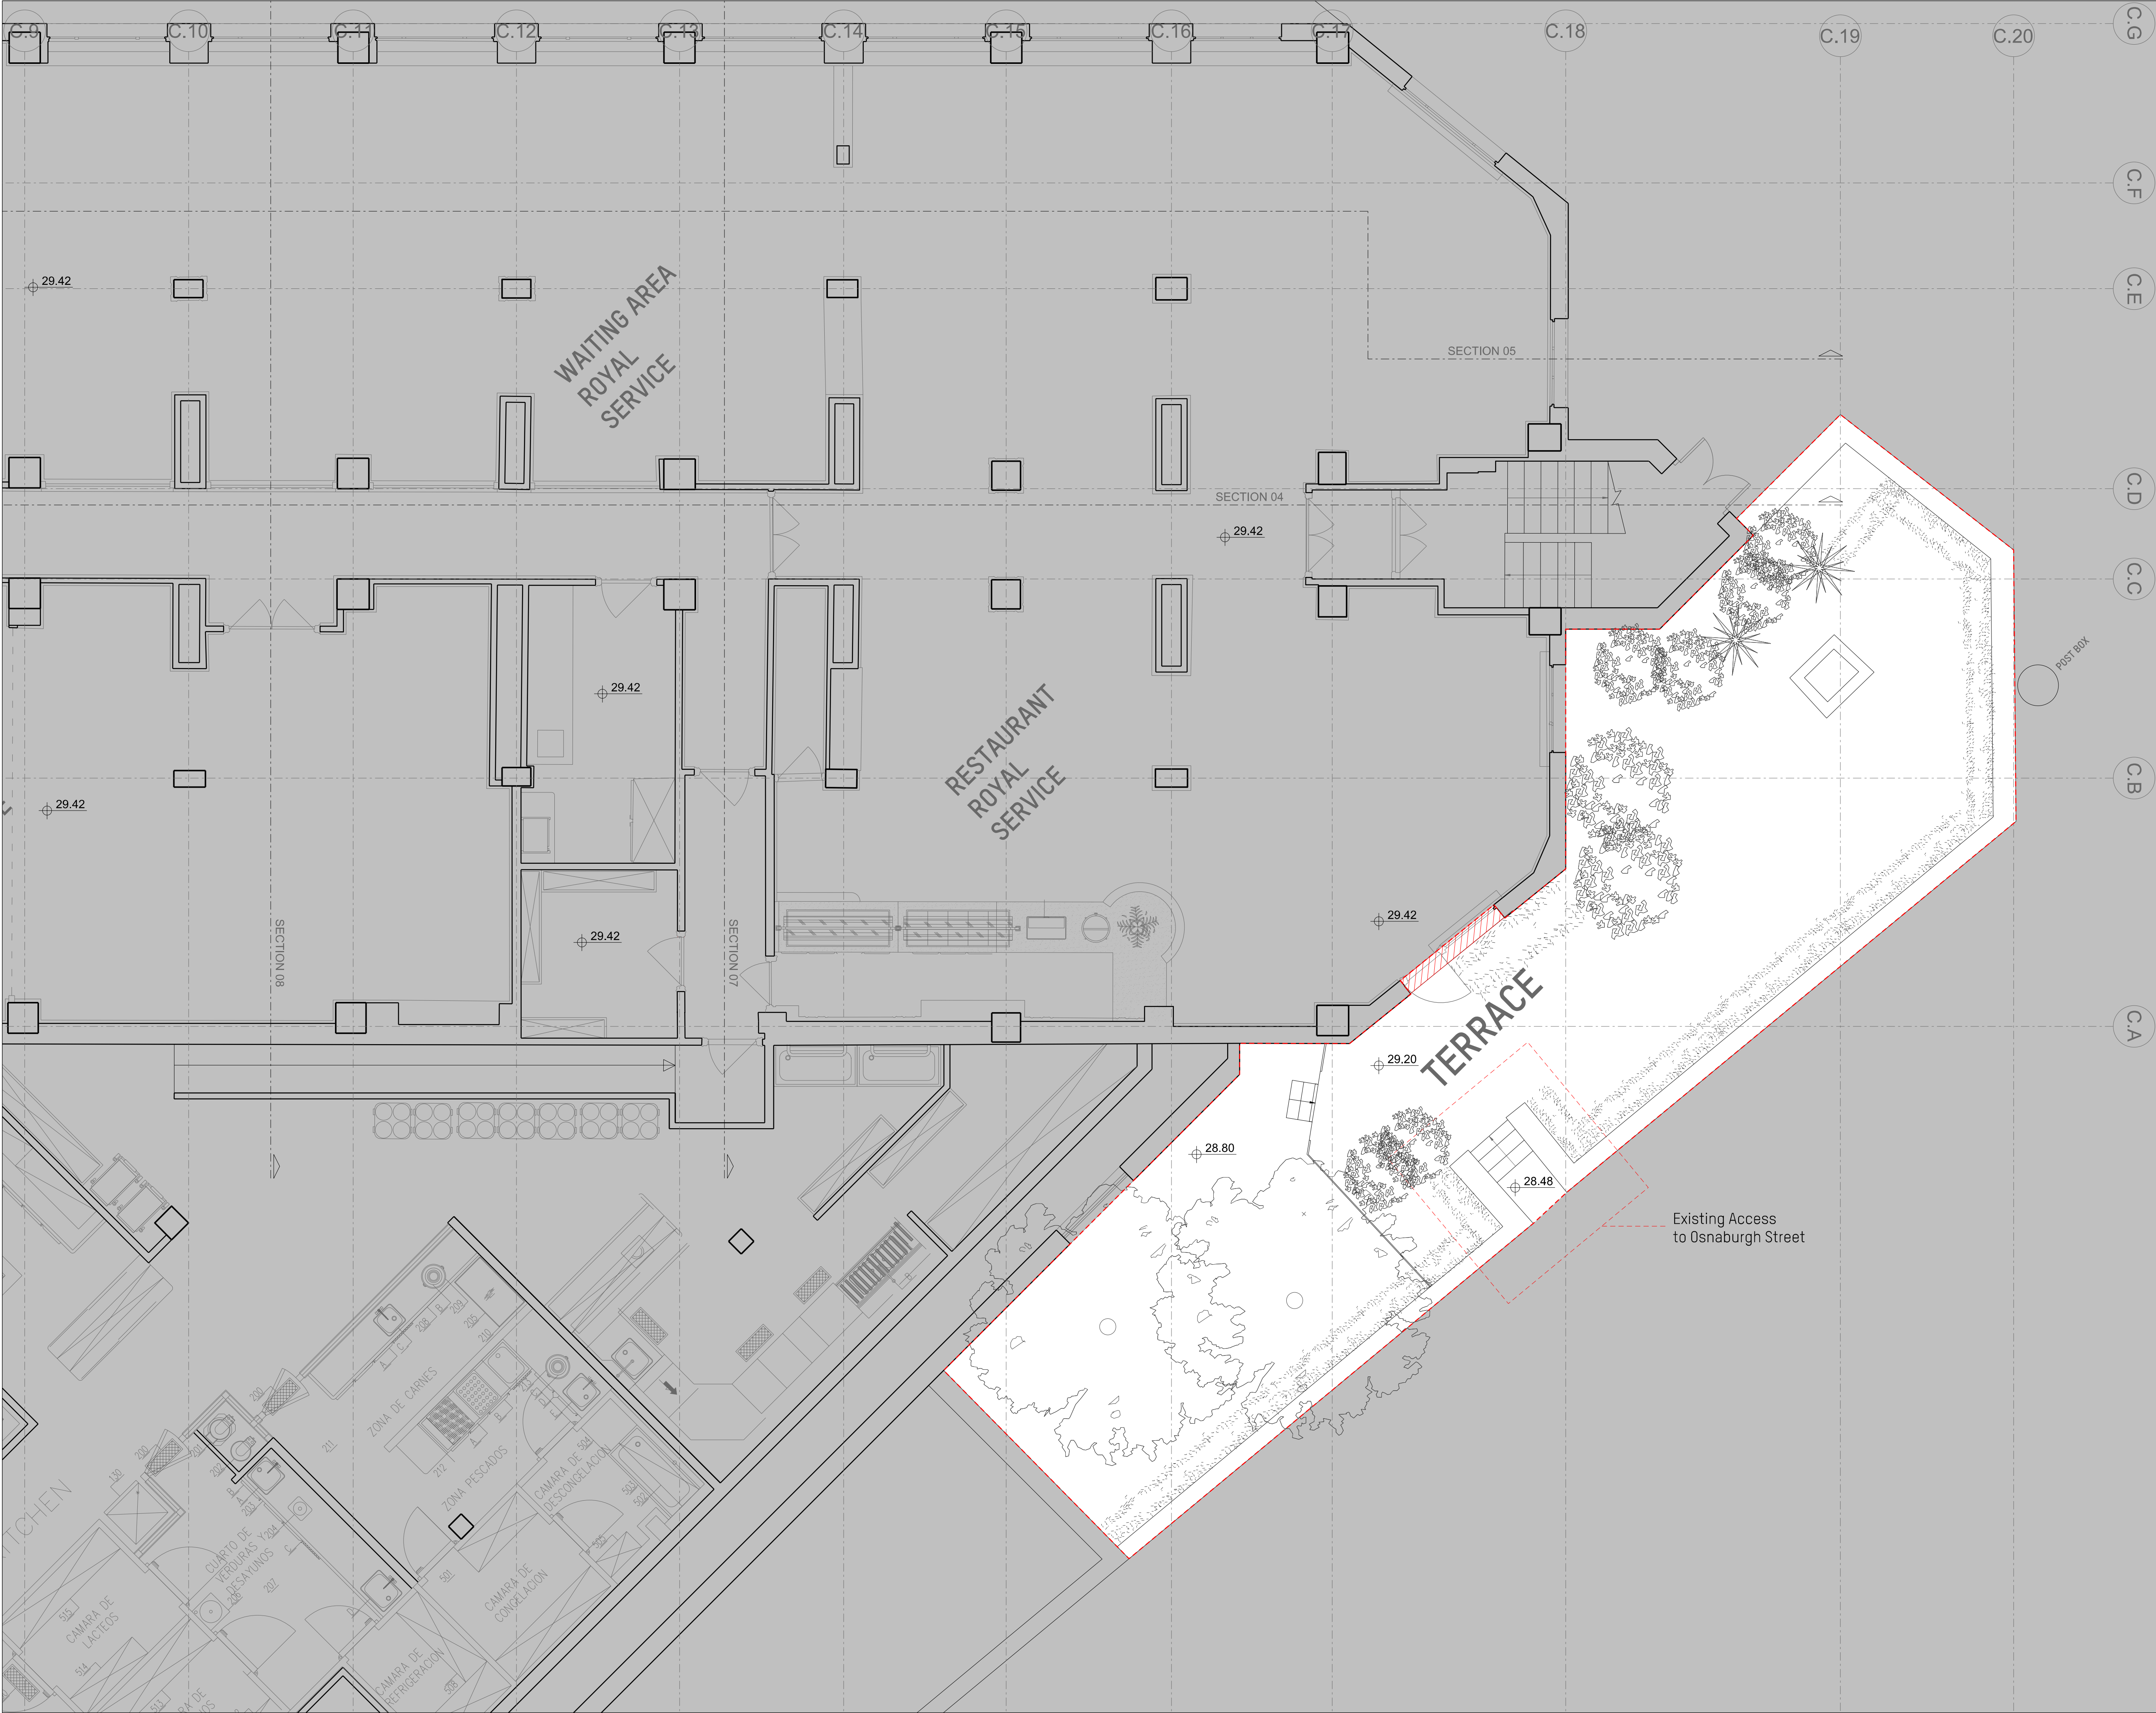

DO NOT SCALE FROM THIS DRAWING ALL DIMENSIONS ARE TO BE CHECKED ON SITE PRIOR TO BUILD. DIMENSIONAL DIFFERENCES TO BE CONFIRMED WITH THE ARCHITECT. THIS DRAWING IS TO BE READ IN CONJUNCTION WITH ALL CONSULTANTS INFORMATION. MACKAY AND PARTNERS LLP RETAIN THE COPYRIGHT OF ALL INFORMATION WITHIN THIS DRAWING.

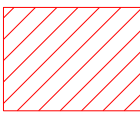


DEMOLITIONS



SCOPE OF WORKS

Rev	Description	Date
-----	-------------	------

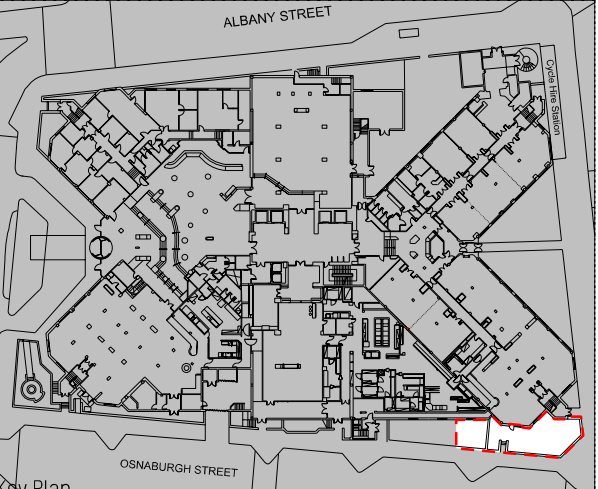

Key Plan

Drawing Status

PLANNING

Issued only for purpose indicated

**Mackay
+ Partners**

ARCHITECTS & DESIGNERS

Florin Studios, Florin Court, 6-8 Charterhouse Square
London EC1M 6EY tel +44 (0)207 608 1177
e mail: contact@mackayandpartners.co.uk

Job Title
White House Hotel

Drawing Title
**EXISTING
GROUND FLOOR / ZONE C / TERRACE
PLAN**

Scale @ A1	1:50	Scale @ A3	1:100	Drawn by	MT
------------	------	------------	-------	----------	----

Date	05/05/2017	Checked by	KM
------	------------	------------	----

Drawing No.	598.16_EX_0600_304	Rev.	-
-------------	--------------------	------	---