


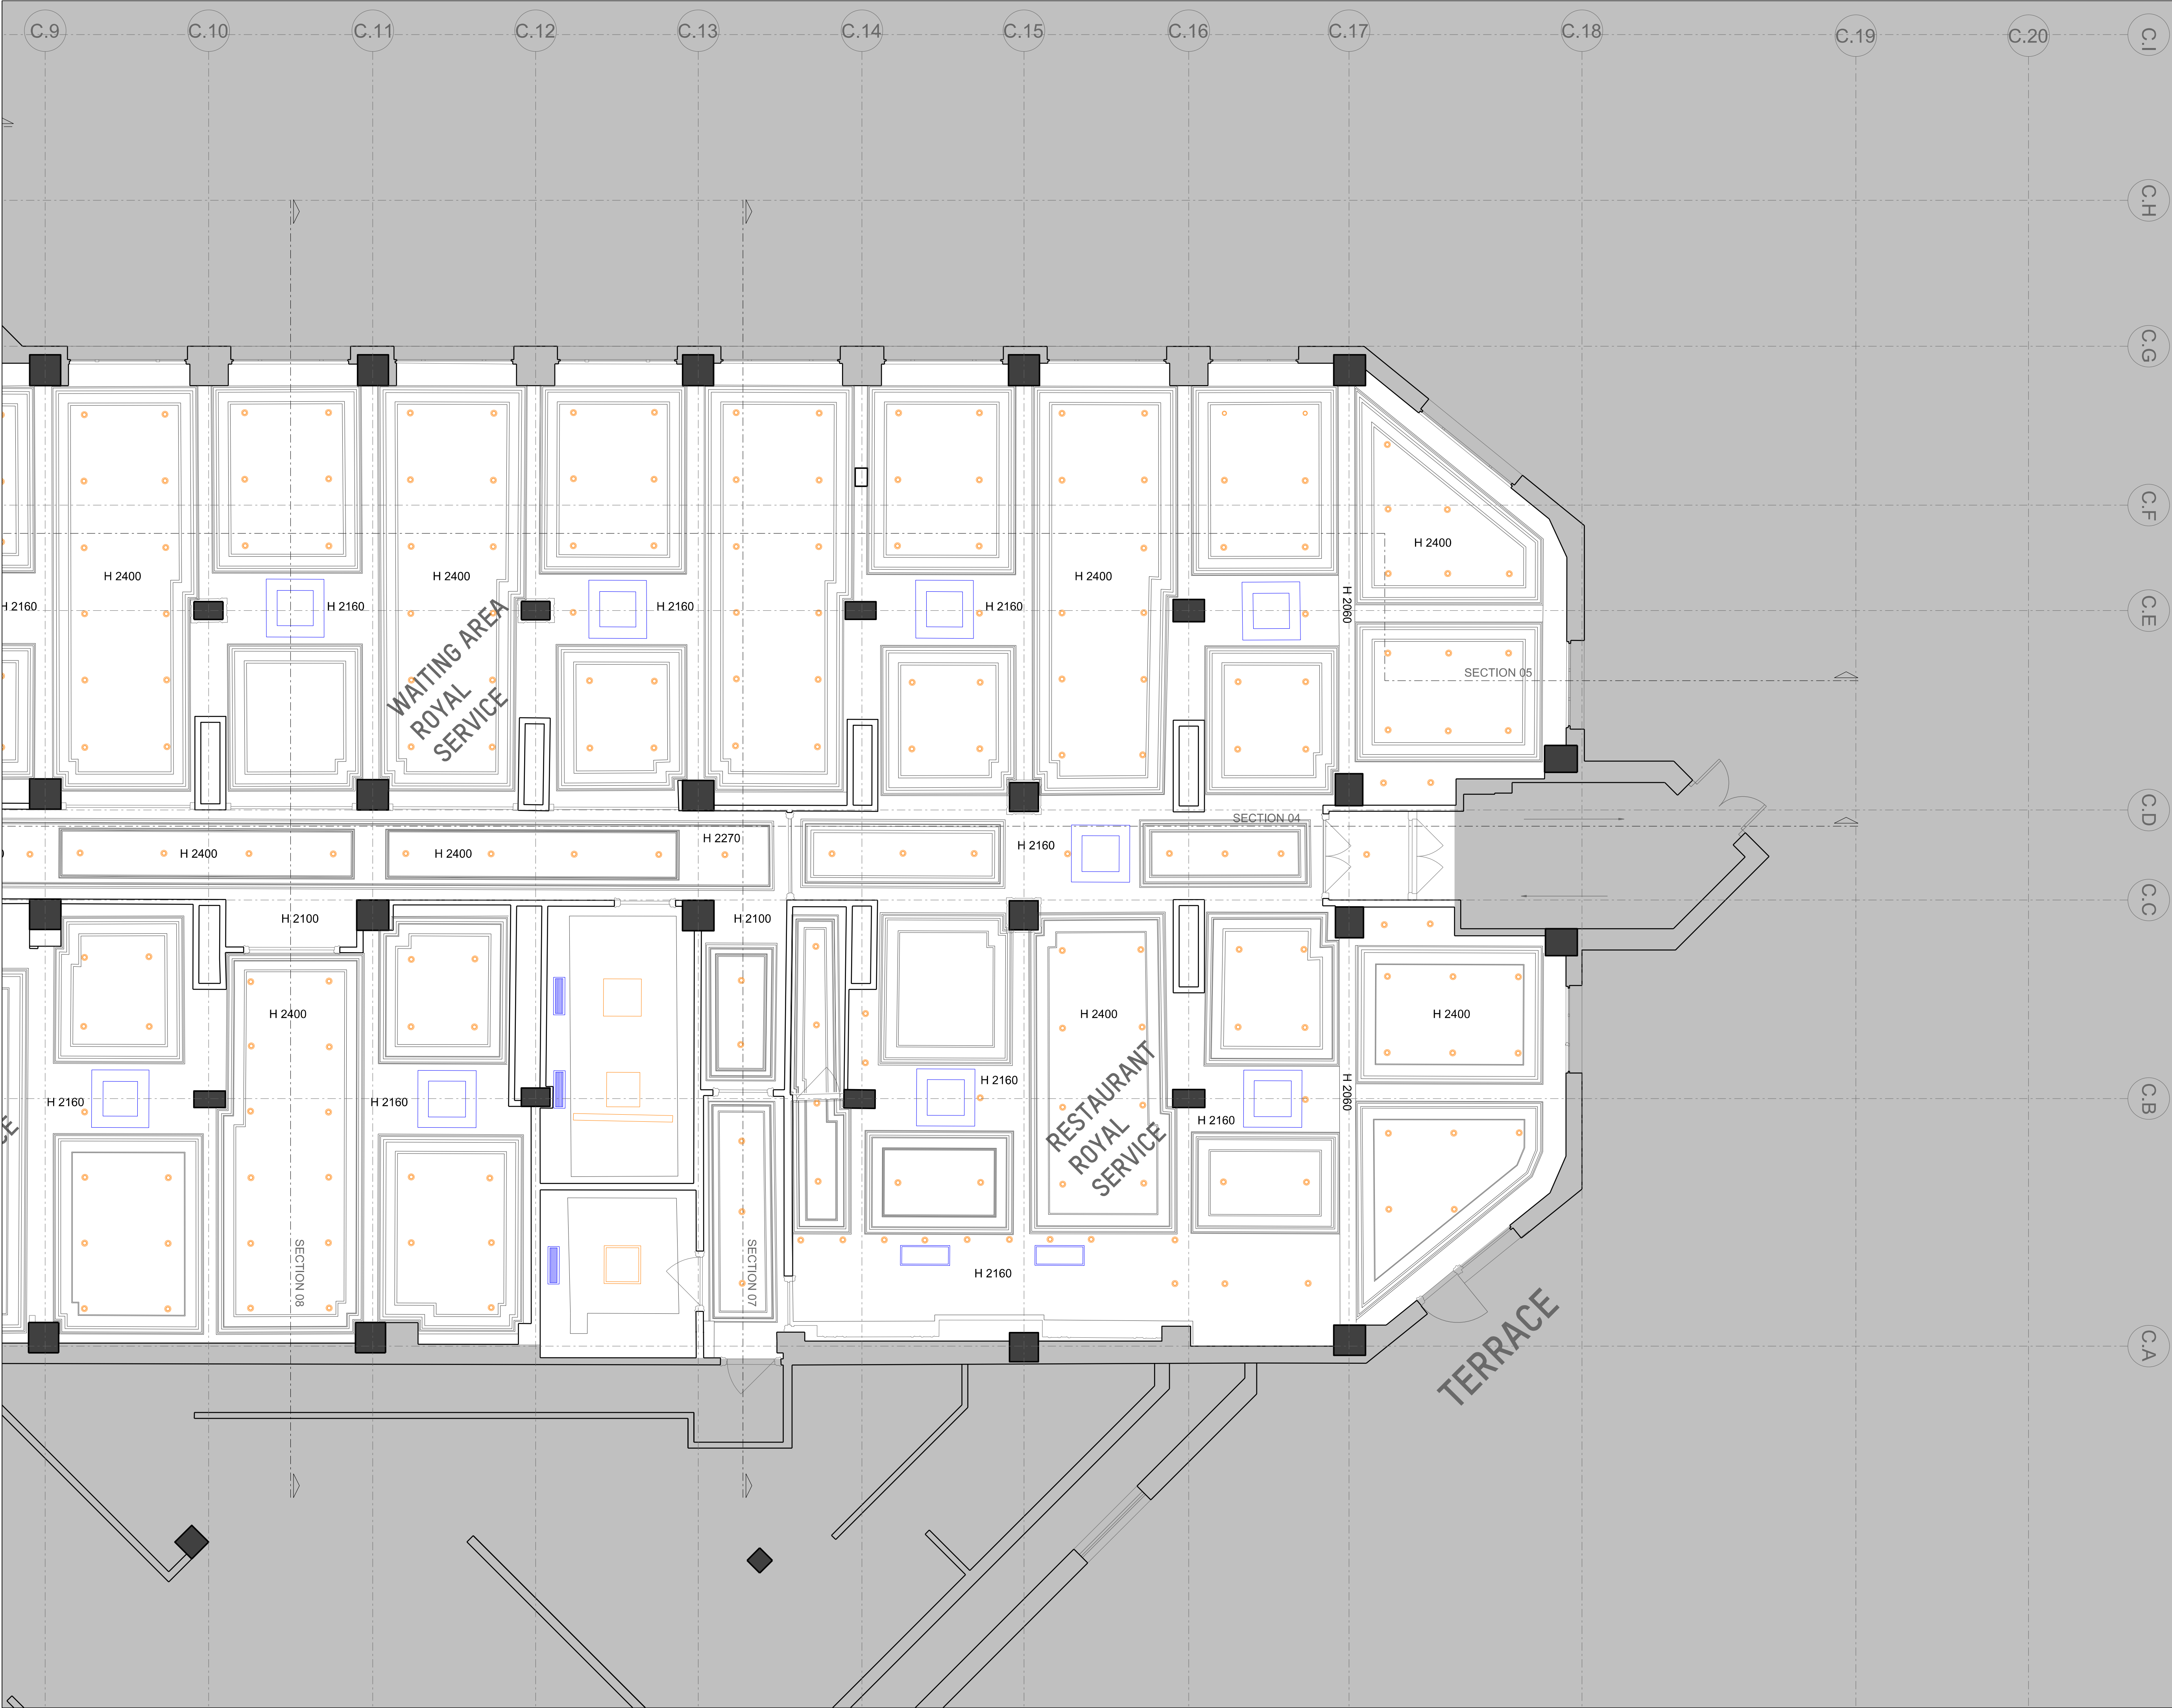

DO NOT SCALE FROM THIS DRAWING ALL DIMENSIONS ARE TO BE CHECKED ON SITE PRIOR TO BUILD. DIMENSIONAL DIFFERENCES TO BE CONFIRMED WITH THE ARCHITECT. THIS DRAWING IS TO BE READ IN CONJUNCTION WITH ALL CONSULTANTS INFORMATION. MACKAY AND PARTNERS LLP RETAIN THE COPYRIGHT OF ALL INFORMATION WITHIN THIS DRAWING.

- VENTILATION AND A/C
- LIGHTING

Rev	Description	Date
1	Key Plan	

Key Plan

Drawing Status

PLANNING

Issued only for purpose indicated

**Mackay
+ Partners**

ARCHITECTS & DESIGNERS
Florin Studios, Florin Court, 6-9 Charterhouse Square
London EC1M 6EY tel +44 (0)207 608 1177
e mail: contact@mackayandpartners.co.uk

Job Title
White House Hotel

Drawing Title
**EXISTING
GROUND FLOOR / ZONE C1
RCP / LIGHTING**

Scale @ A1	1:50	Scale @ A3	1:100	Drawn by	MT
Date	05/05/2017	Checked by	KM		
Drawing No.	598.16_EX_0600_331	Rev.	-		