

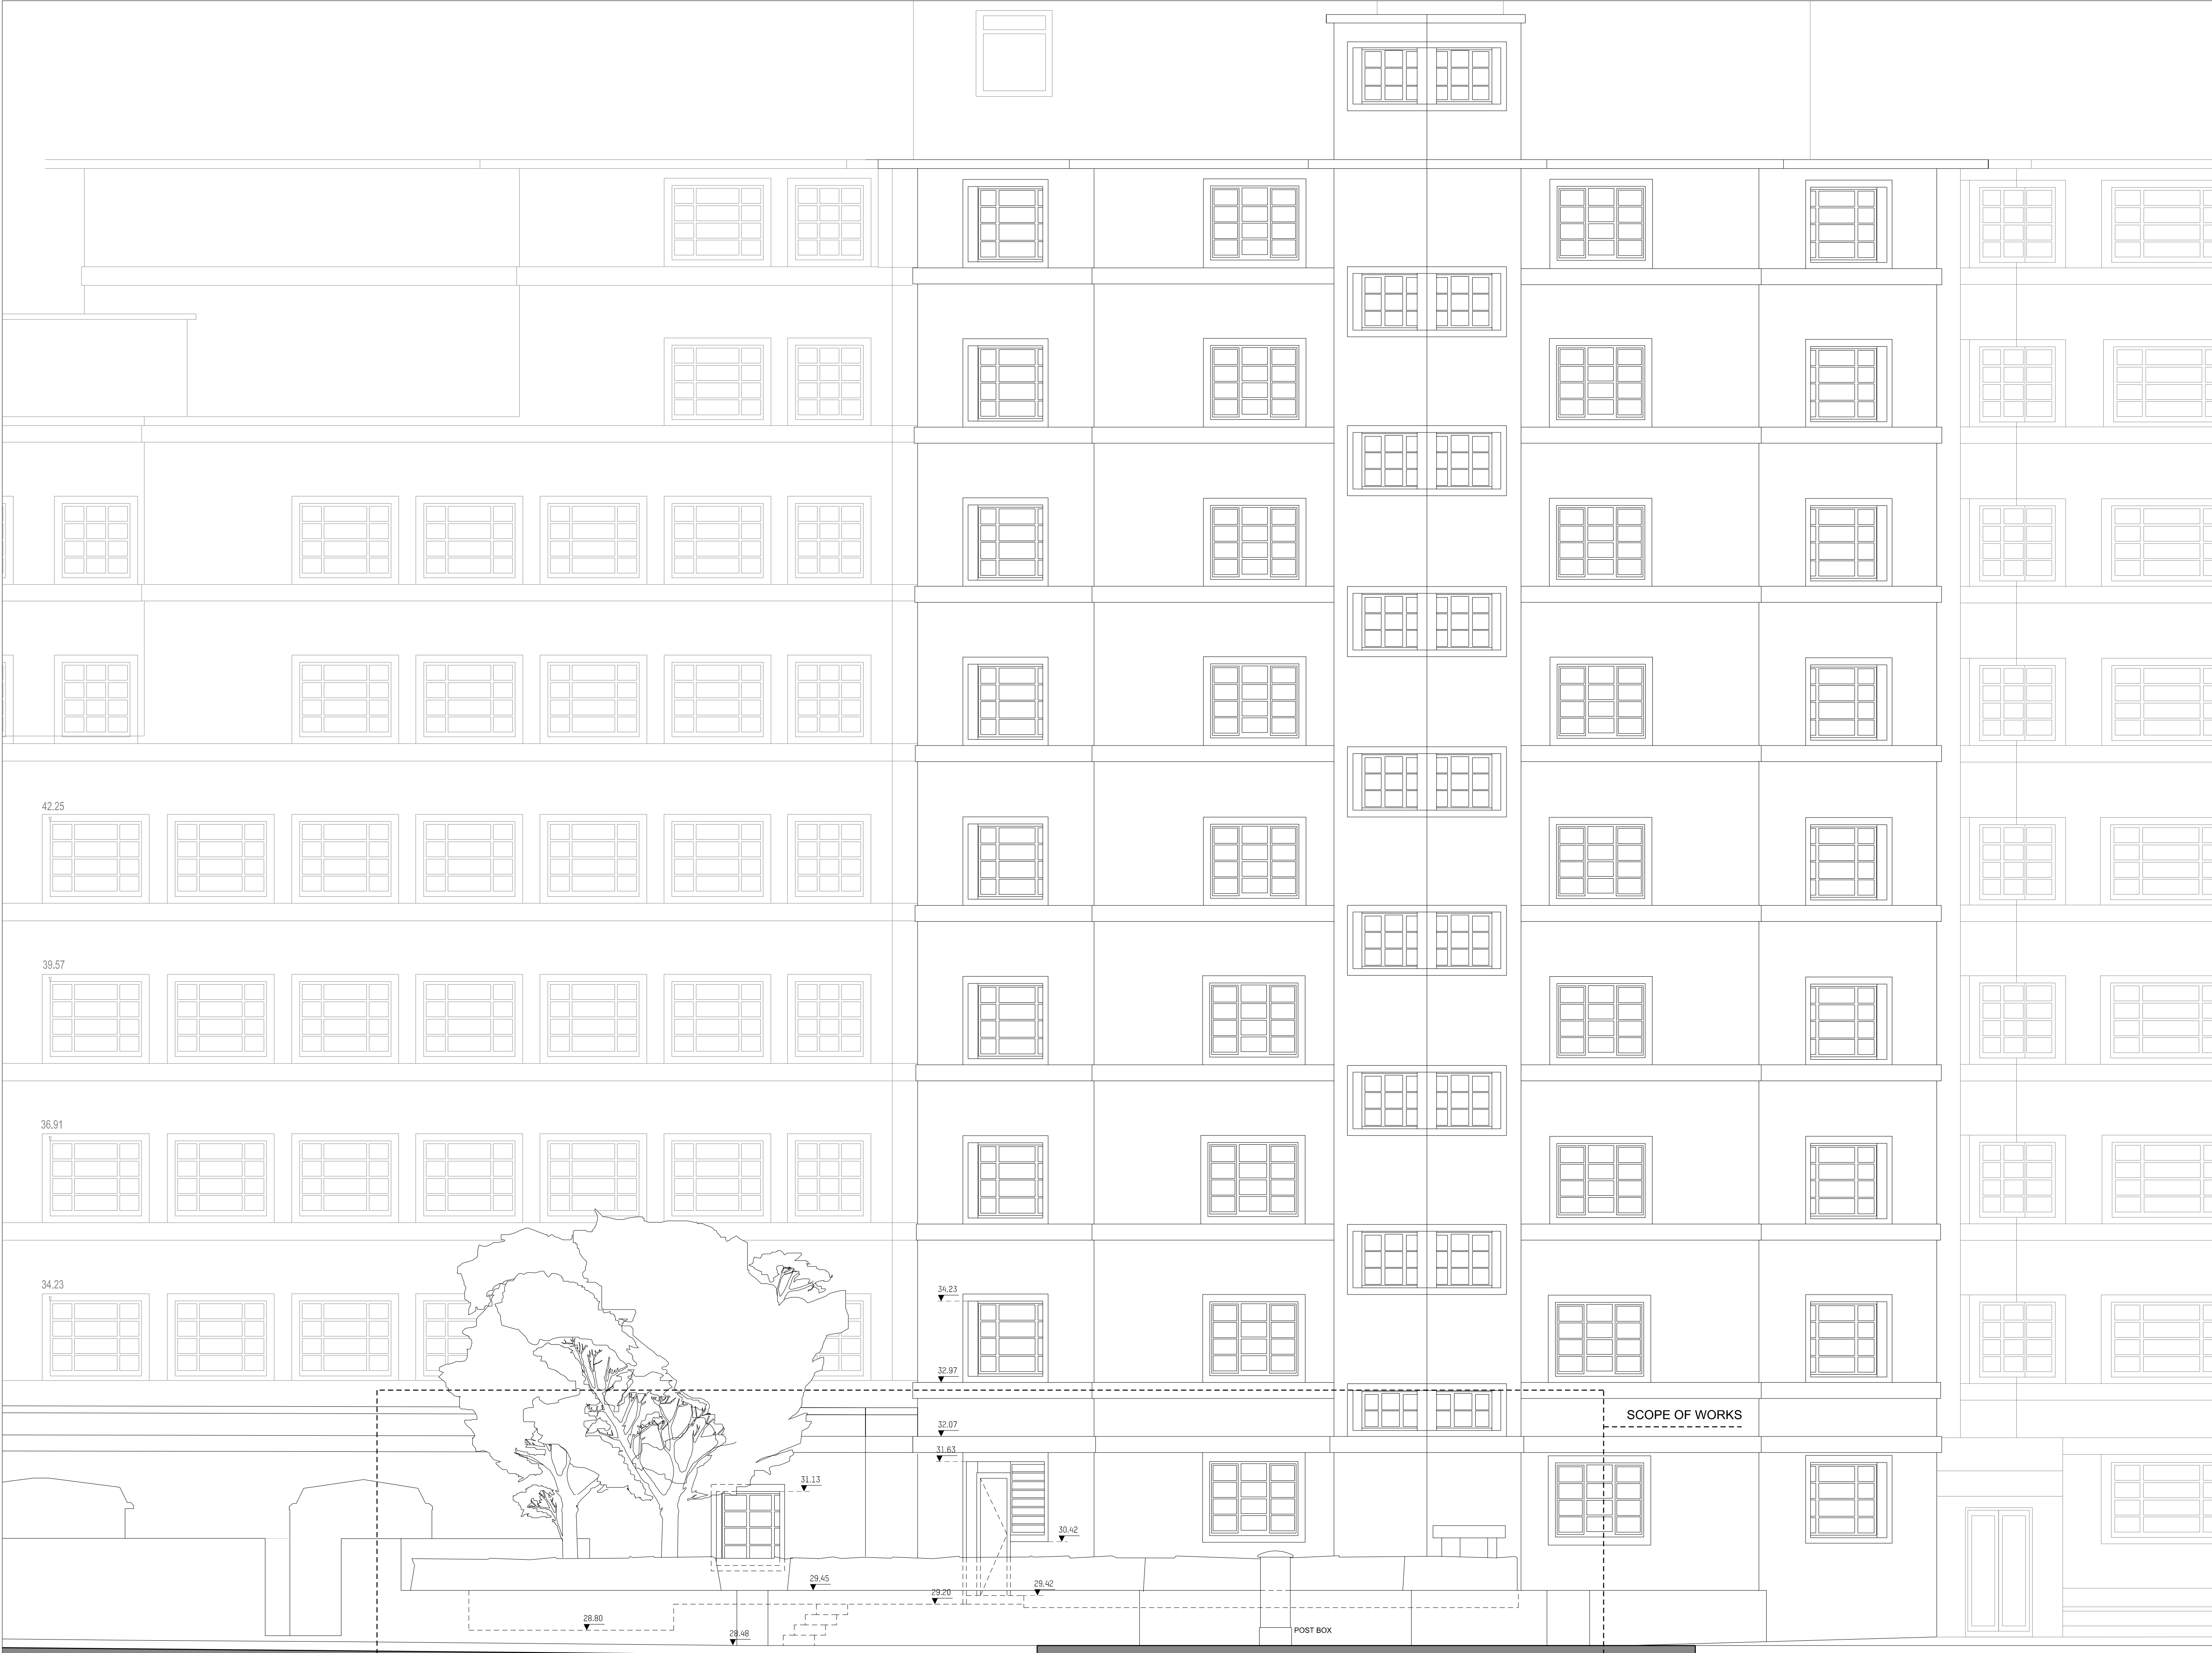


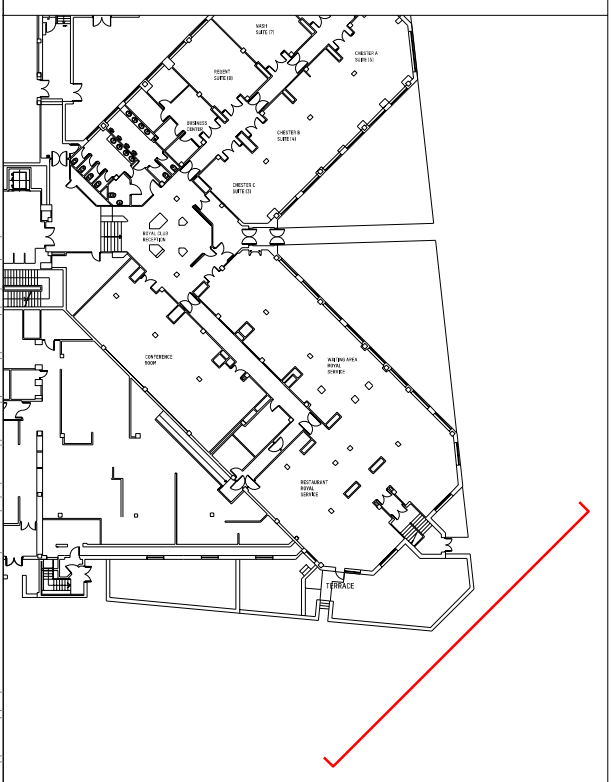


Elevation 01

DO NOT SCALE FROM THIS DRAWING ALL DIMENSIONS ARE TO BE CHECKED ON SITE PRIOR TO BUILD. DIMENSIONAL DIFFERENCES TO BE CONFIRMED WITH THE ARCHITECT. THIS DRAWING IS TO BE READ IN CONJUNCTION WITH ALL CONSULTANTS INFORMATION. MACKAY AND PARTNERS LLP RETAIN THE COPYRIGHT OF ALL INFORMATION WITHIN THIS DRAWING.

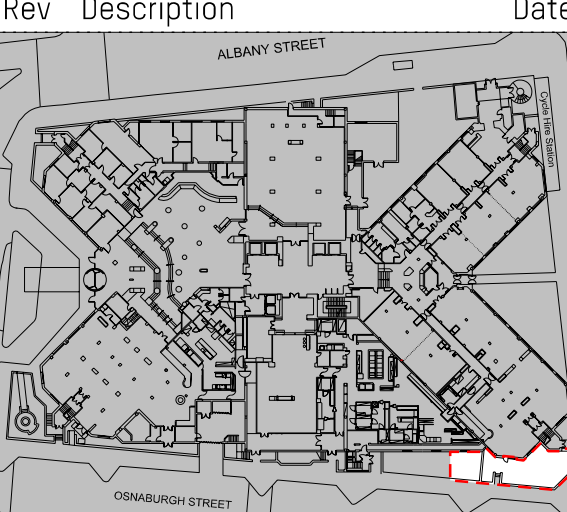

Rev	Description	Date
		
Key Plan		
Drawing Status		
PLANNING		
Issued only for purpose indicated		

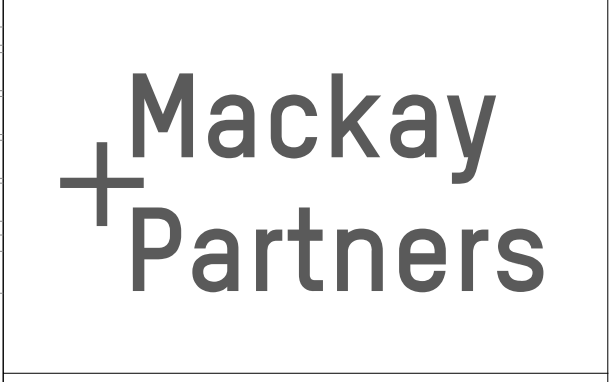

ARCHITECTS & DESIGNERS		
Florin Studios, Florin Court, 6-9 Charterhouse Square London EC1M 6EY tel +44 (0)207 608 1177 e mail: contact@mackayandpartners.co.uk		
Job Title	White House Hotel	
Drawing Title	EXISTING GROUND FLOOR / TERRACE ELEVATION 01	
Scale @ A1	1:50	Scale @ A3 1:100
Date	05/05/2017	Drawn by MT
Drawing No.	598.16_EX_0600_400	Checked by KM
Rev.	-	