


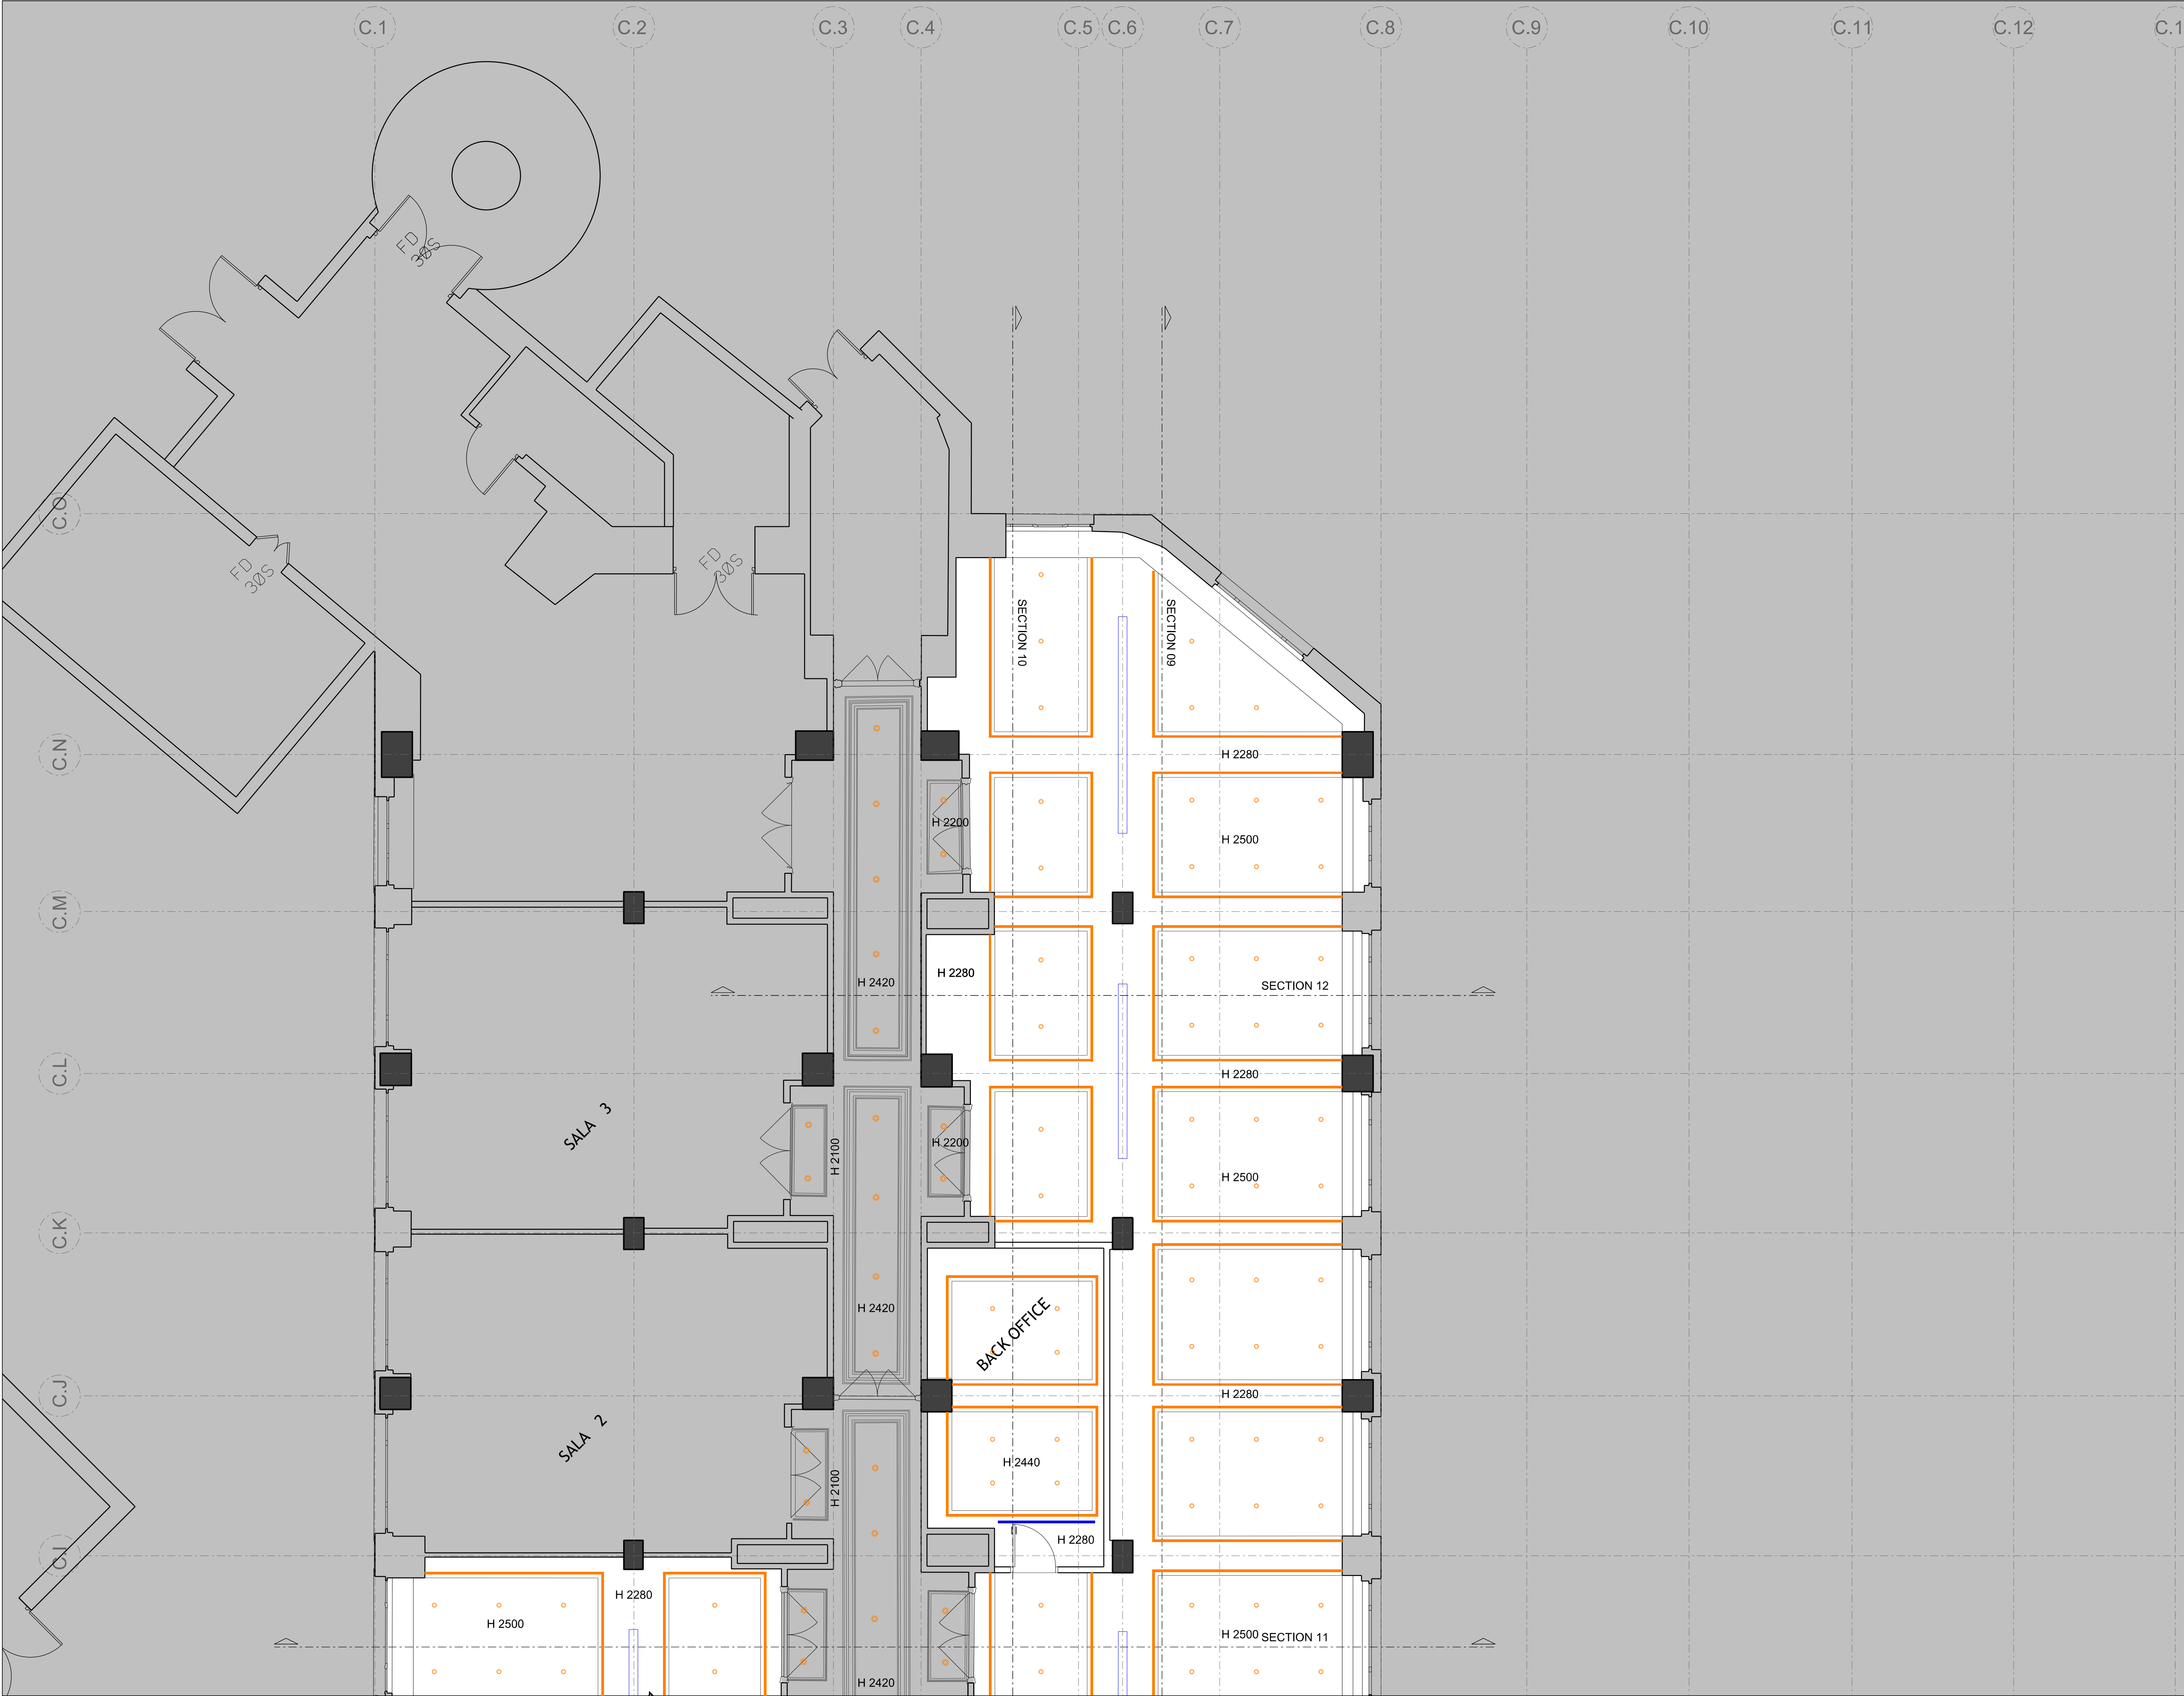

DO NOT SCALE FROM THIS DRAWING ALL DIMENSIONS ARE TO BE CHECKED ON SITE PRIOR TO BUILD. DIMENSIONAL DIFFERENCES TO BE CONFIRMED WITH THE ARCHITECT. THIS DRAWING IS TO BE READ IN CONJUNCTION WITH ALL CONSULTANTS INFORMATION. MACKAY AND PARTNERS LLP RETAIN THE COPYRIGHT OF ALL INFORMATION WITHIN THIS DRAWING.

- DOWNLIGHTS
- LIGHT COVE
- A/C SLOT
- A/C IN LIGHT COVE

Rev	Description	Date
Key Plan		
Drawing Status		
PLANNING		
Issued only for purpose indicated		

ARCHITECTS & DESIGNERS
Florin Studios, Florin Court, 6-9 Charterhouse Square
London EC1M 6EY tel +44 (0)207 608 1177
e mail: contact@mackayandpartners.co.uk

Job Title
White House Hotel

Drawing Title
PROPOSAL
GROUND FLOOR / ZONE C3
RCP / LIGHTING

Scale @ A1 1:50 Scale @ A3 1:100 Drawn by MT
Date 05/05/2017 Checked by KM
Drawing No. 598.16_PL_0600_333 Rev. -