



DO NOT SCALE FROM THIS DRAWING. ALL DIMENSIONS ARE TO BE CHECKED ON SITE PRIOR TO BUILD. DIMENSIONAL DIFFERENCES TO BE CONFIRMED WITH THE ARCHITECT. THIS DRAWING IS TO BE READ IN CONJUNCTION WITH ALL CONSULTANTS INFORMATION. MACKAY AND PARTNERS LLP RETAIN THE COPYRIGHT OF ALL INFORMATION WITHIN THIS DRAWING.

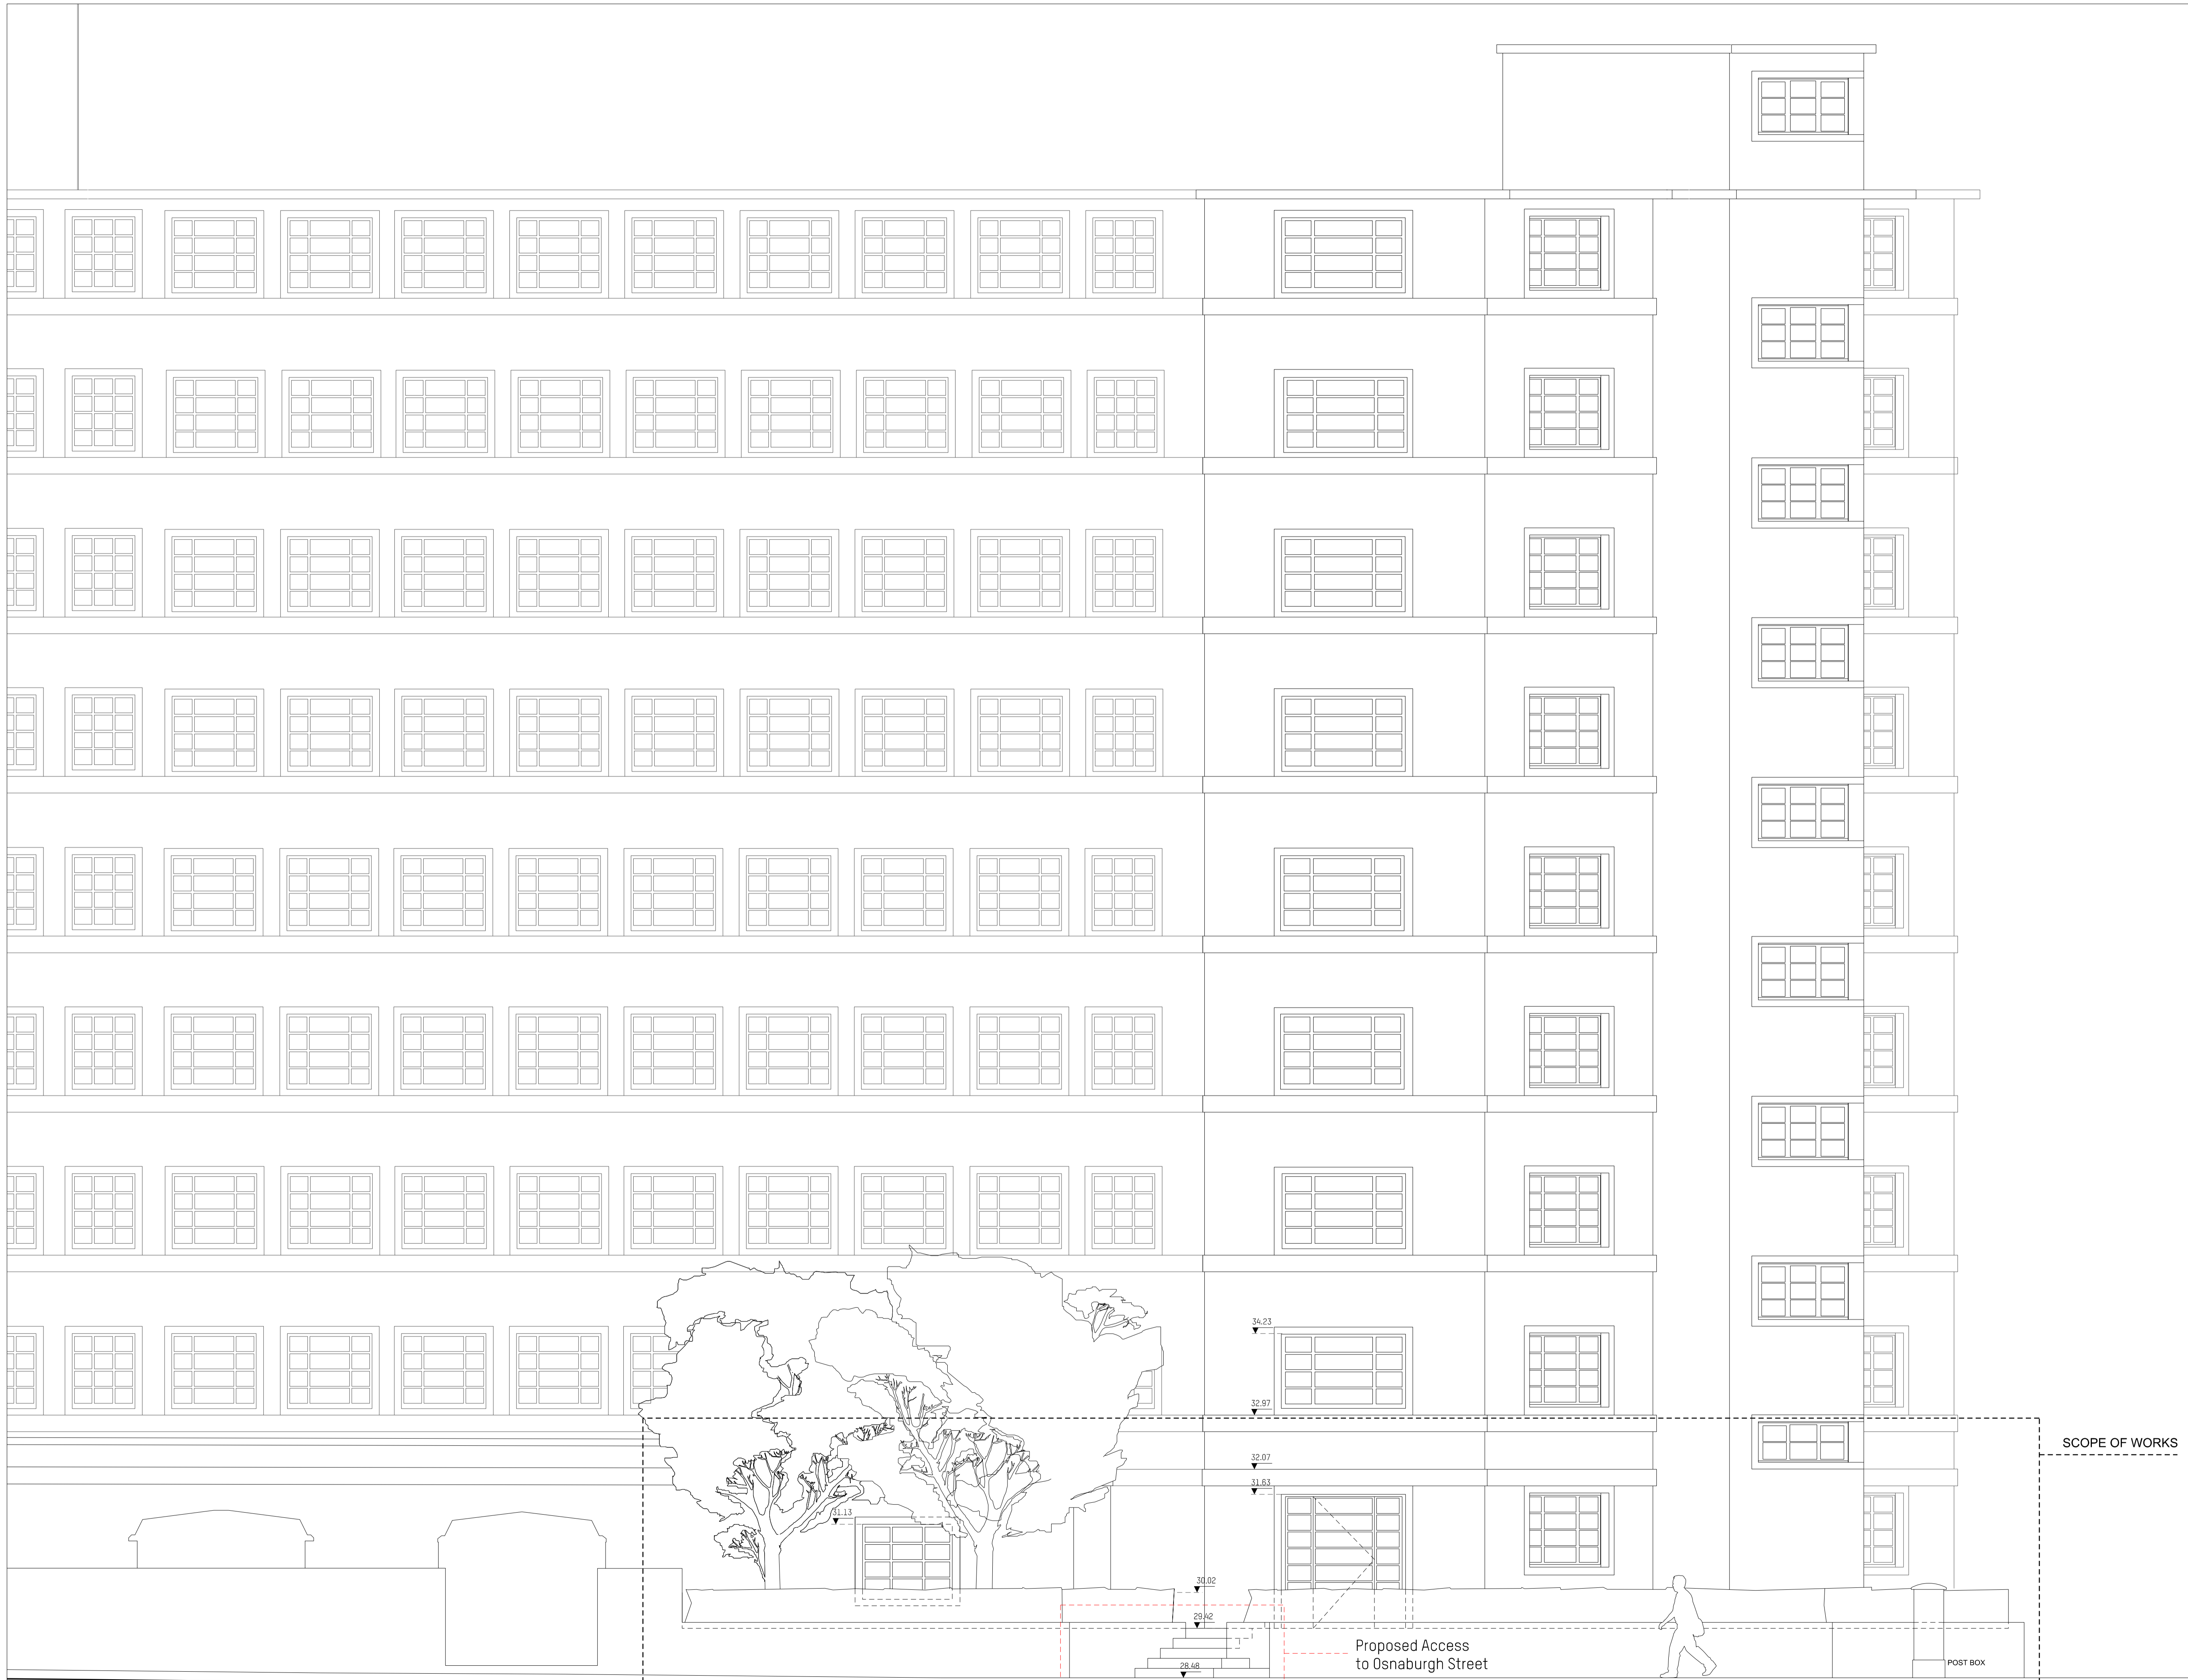

Rev	Description	Date
	ALBANY STREET	
	OSNABURGH STREET	
	Xbty-Plan	
	Drawing Status	

**PLANNING**  
Issued only for purpose indicated

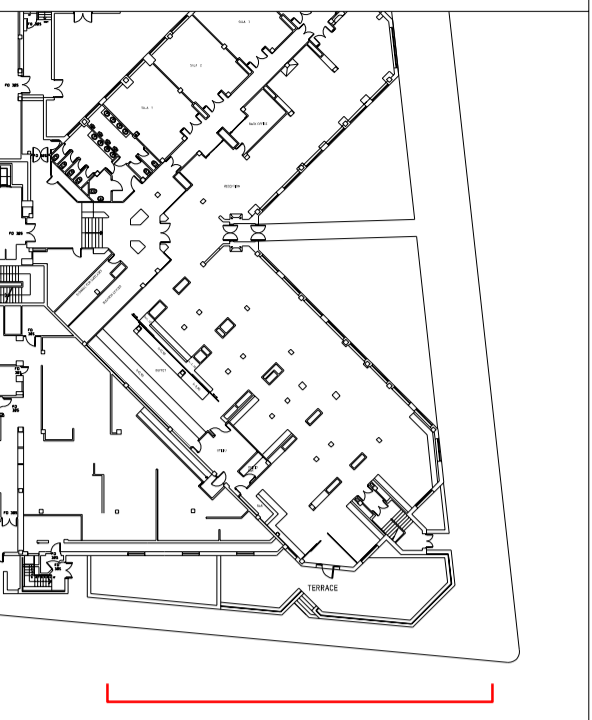

**ARCHITECTS & DESIGNERS**  
Florin Studios, Florin Court, 6-9 Charterhouse Square  
London EC1M 6EY tel +44 (0)207 608 1177  
e mail: contact@mackayandpartners.co.uk

Job Title  
**White House Hotel**

Drawing Title  
**PROPOSAL  
GROUND FLOOR / TERRACE  
ELEVATION 02**

Scale @ A1	1:50	Scale @ A3	1:100	Drawn by	MT
Date	05/05/2017	Checked by			KM
Drawing No.	598.16_PL_0600_401	Rev.			-

Elevation 02