
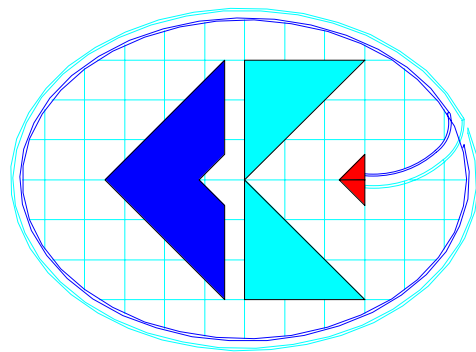


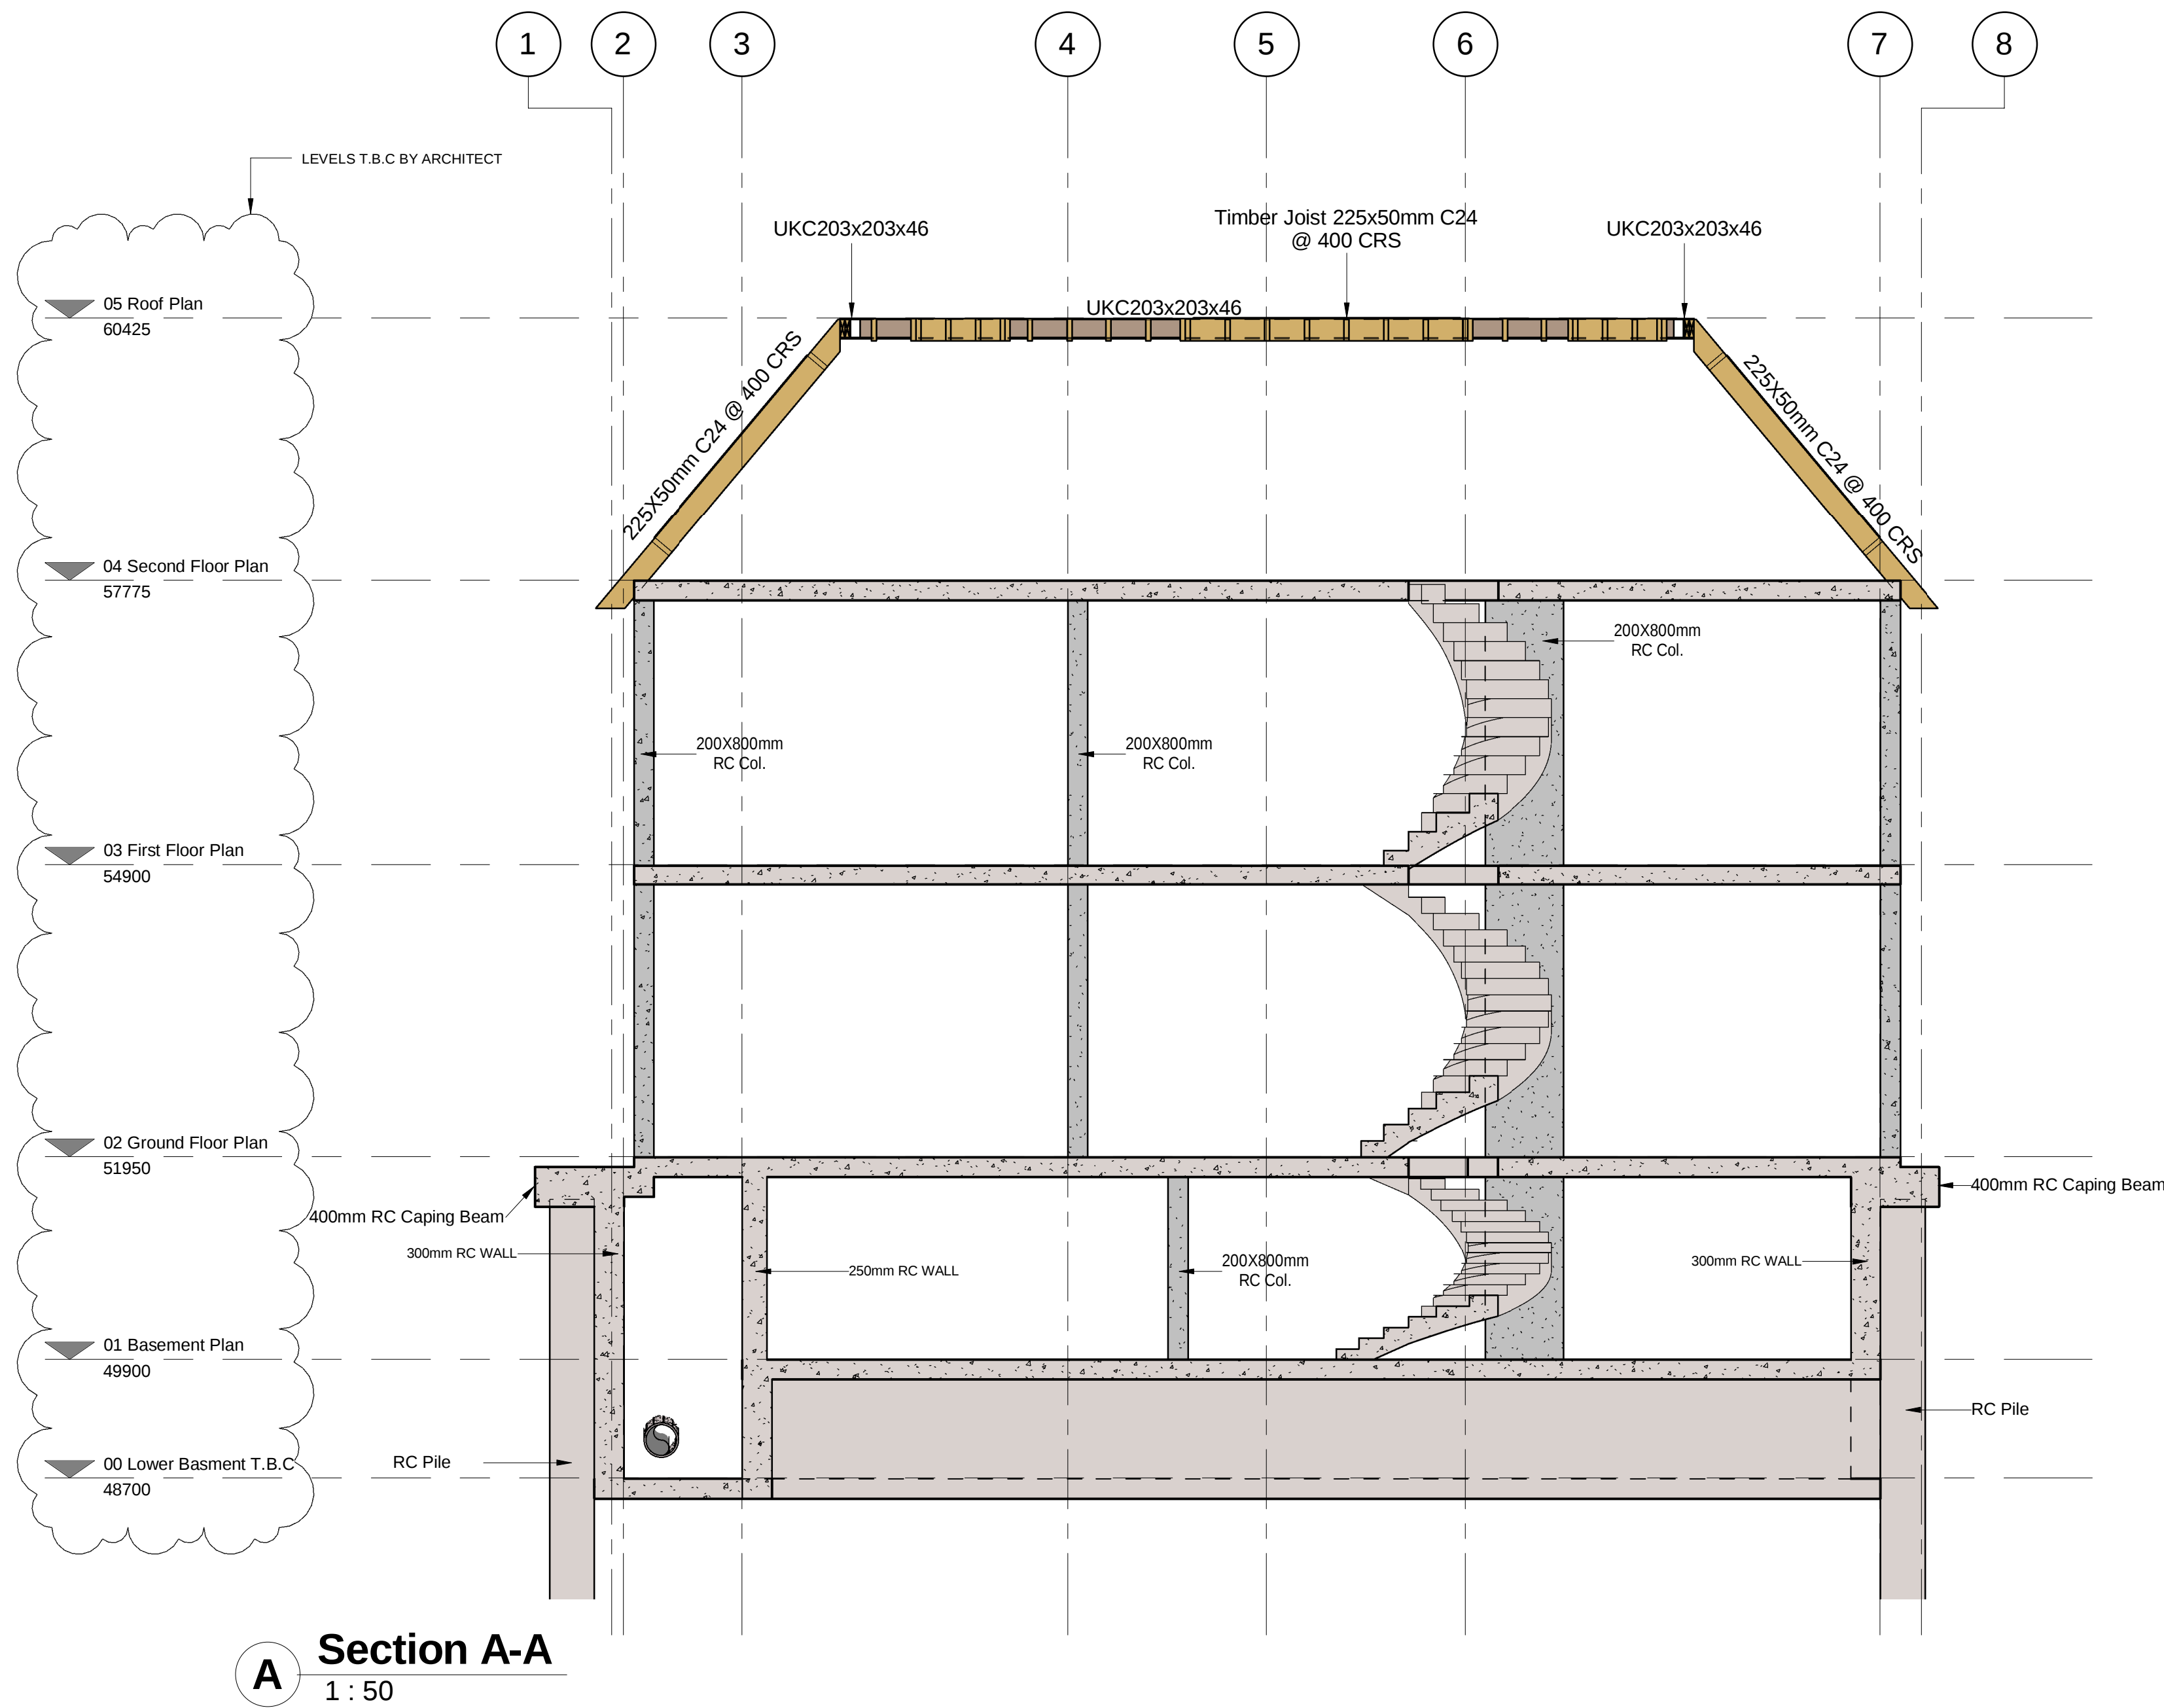

COYLE KENNEDY
Consulting Engineers

Third Floor,
CW Business Centre,
Great West House,
Great West Road,
Brentford TW8 9DF,
England

Tel: +44(0)203 393 1174 Website: www.coylekennedy.com
Fax: +44(0)203 004 1234 email: mail@coylekennedy.com

PROJECT
1 St John's Wood Park

CLIENT
Mike Ofori

TITLE
Section A-A

PROJECT No.
16-274

DATE
02/03/2017

SCALE
1 : 50@ A1

BY
AB

CHECKED
DOS

STATUS - DRAWING No.

P-100

DRAWING REV.

Scale 1:20

0 0.2 0.4 0.6 0.8 1.0m

Scale 1:50

0 0.5 1 1.5 2 2.5 3 3.5 4 4.5 5m

Scale 1:100

0 1 2 3 4 5 6 7 8 9 10m

Scale 1:200

0 1 2 4 6 8 10 12 14 16 18 20m

Scale 1:250

0 1 2 3 4 5 10 15 20m

Scale 1:500

0 5 10 20 30m

© COPYRIGHT
COYLEKENNEDY