
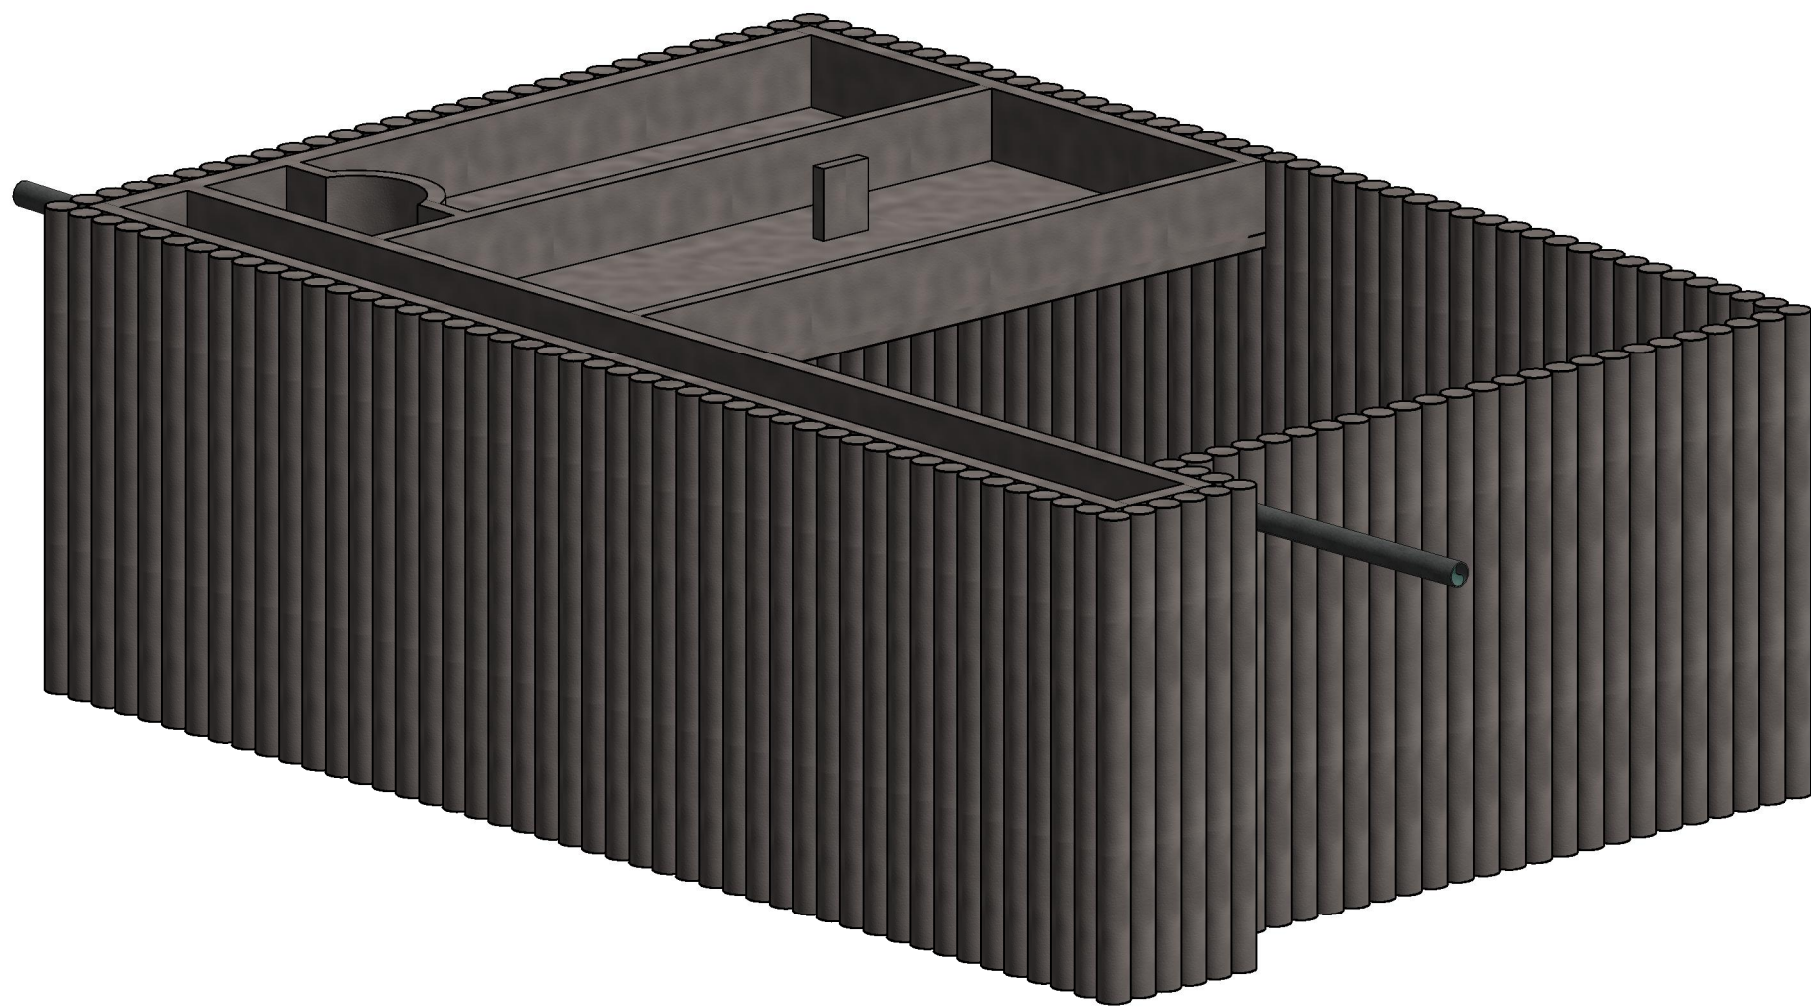


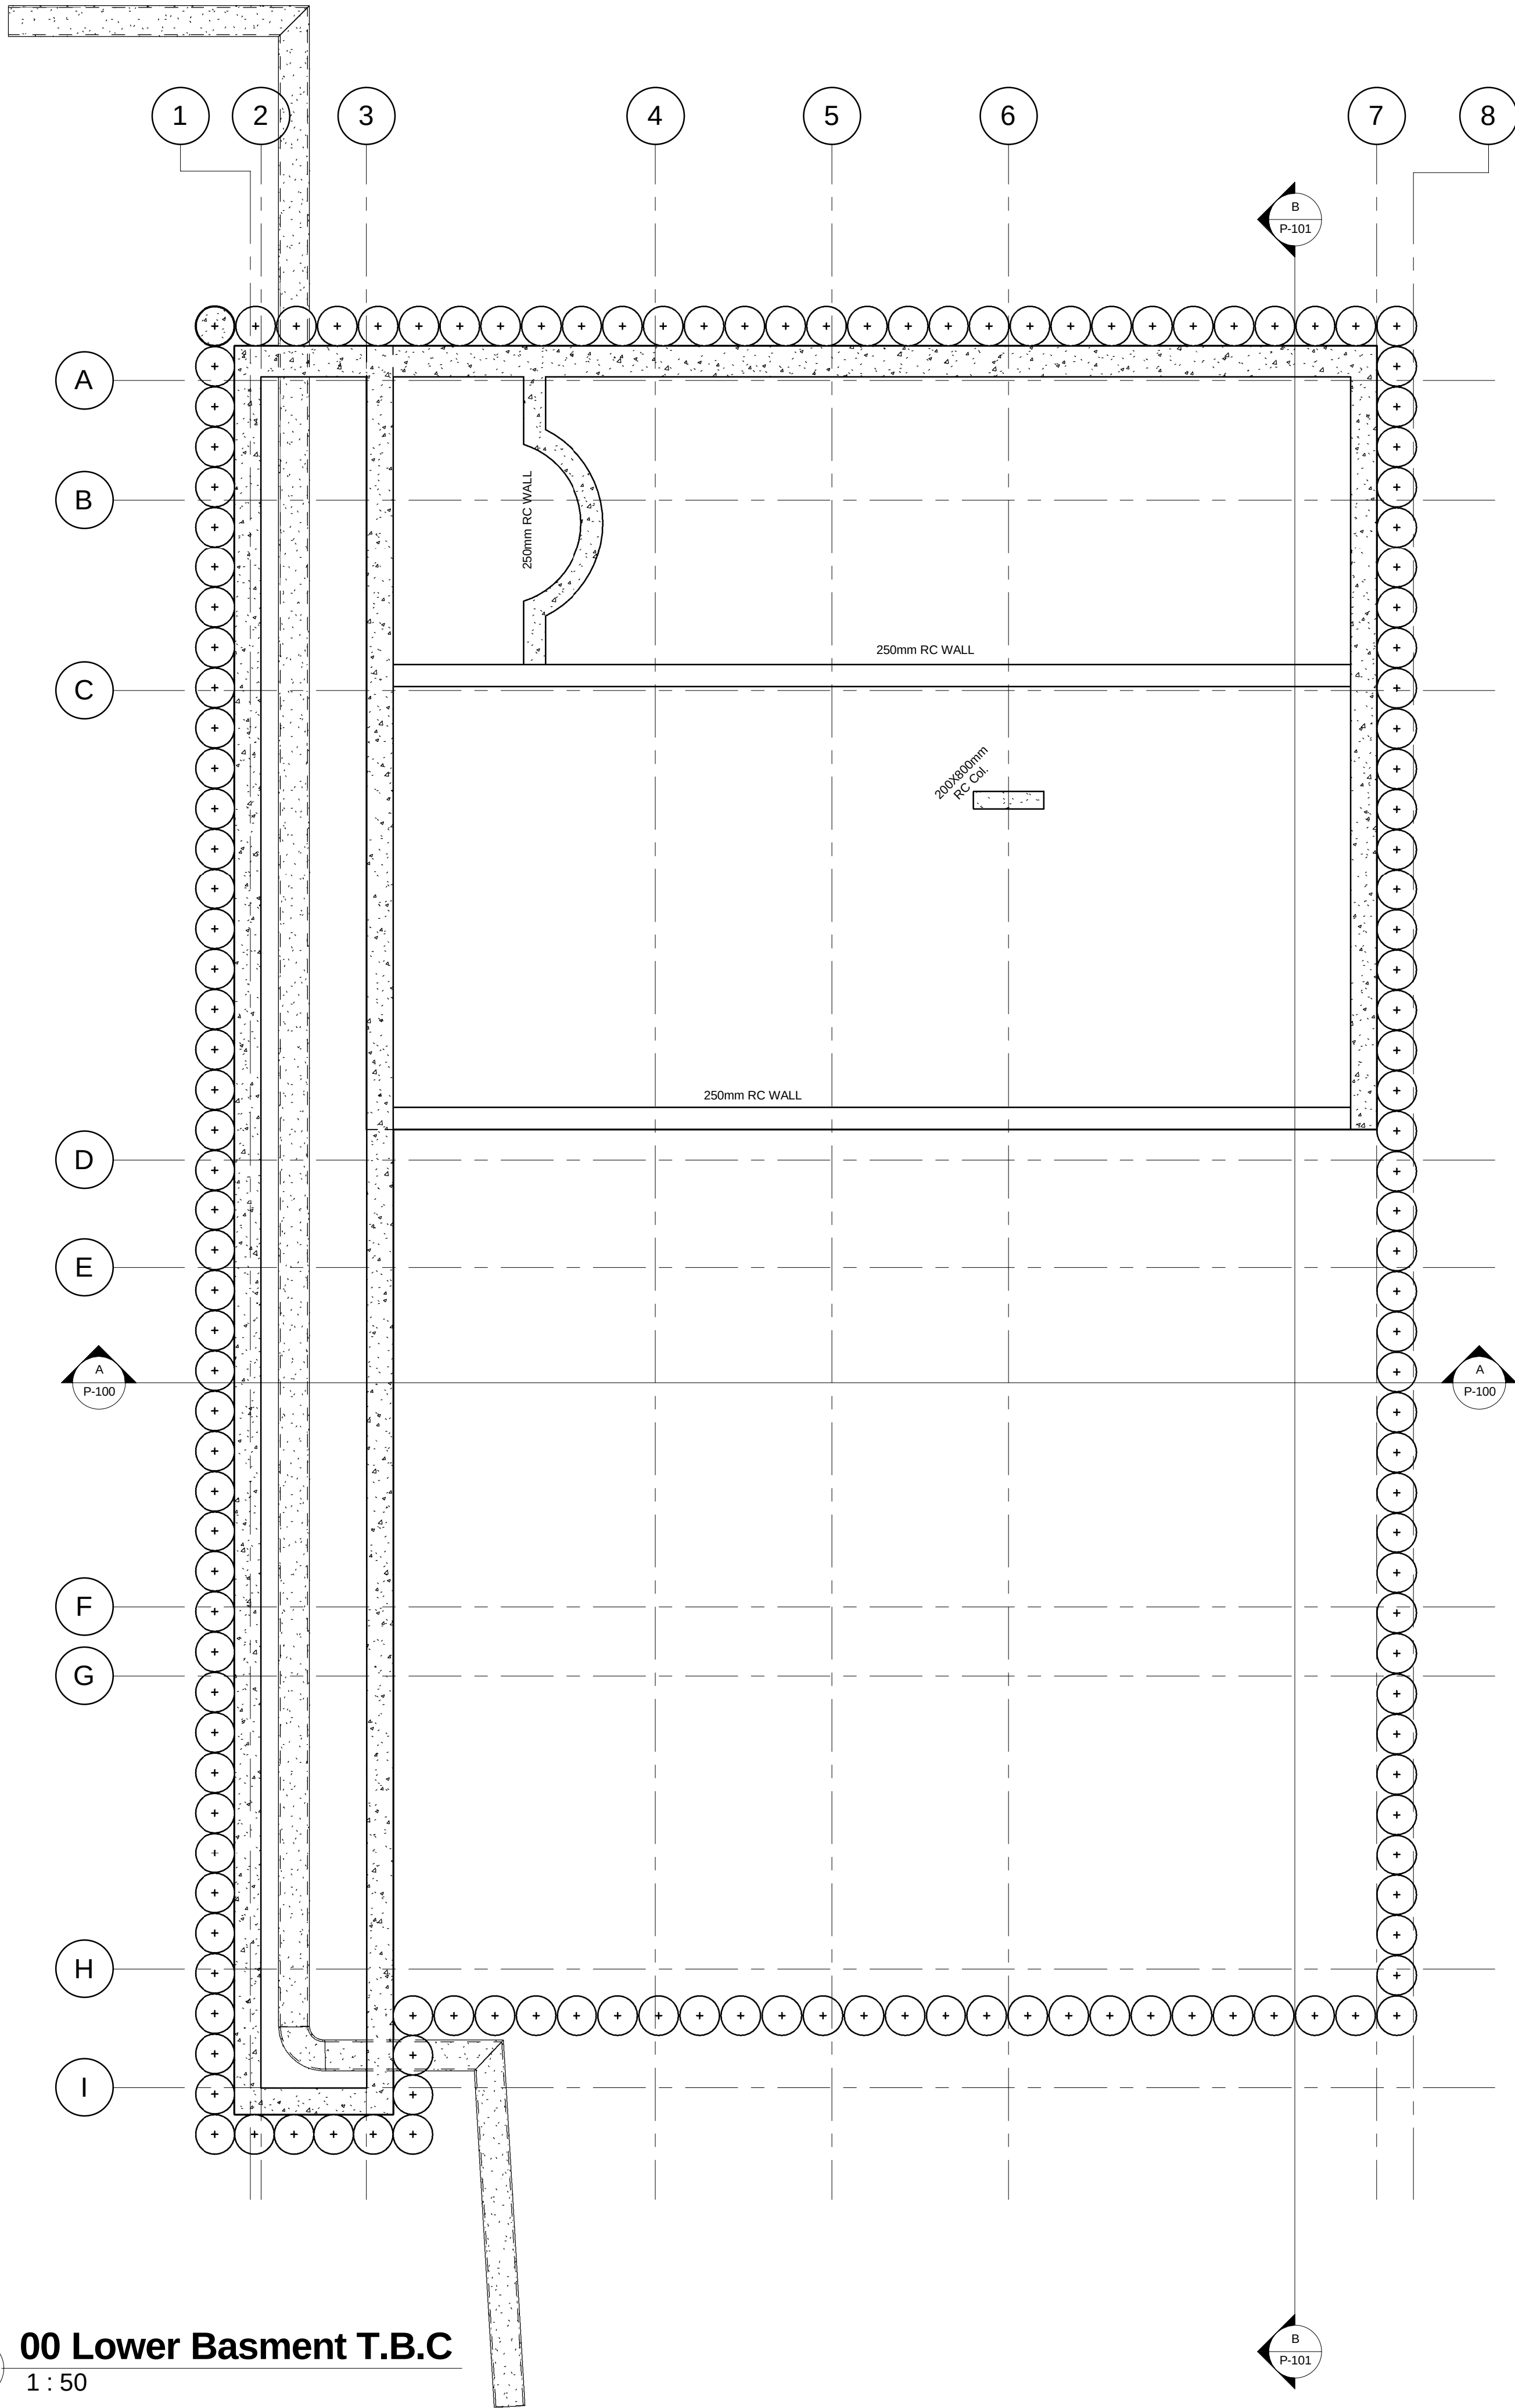


2 Lower Basement 3D View

No.	REVISIONS	Date
-----	-----------	------

Fa - 6L / 1

DRAWING STATUS					
P	PRELIMINARY	A	APPROVAL	T	TENDER
C	CONSTRUCTION	R	RECORD	I	INFORMATION

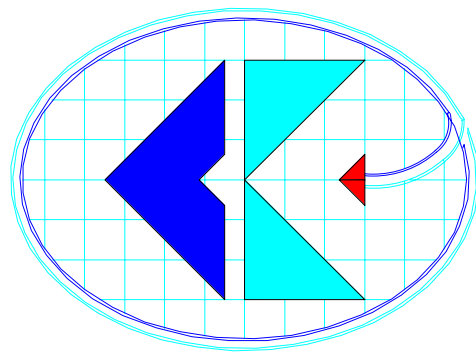

COYLE KENNEDY
Consulting Engineers

Third Floor,
CW Business Centre,
Great West House,
Great West Road,
Brentford TW8 9DF,
England

Tel: +44(0)203 393 1174 Website: www.coylekennedy.com
Fax: +44(0)203 004 1234 email: mail@coylekennedy.com

PROJECT	1 St John's Wood Park
---------	-----------------------

CLIENT	Mike Ofori
--------	------------

TITLE	Lower Basement Plan
-------	---------------------

PROJECT No.	16-274	STATUS - DRAWING No.	
DATE	02/03/2017	P-001	
SCALE	BY	CHECKED	DRAWING REV.
1 : 50@ A1	AB	DOS	