




Norman Glenn Kitchens

477-481 Finchley Road t 020 7794 7801
Hampstead
London
NW3 6HS
e normanglenn@poggenpohl.com
www.poggenpohl.com

manufacturer: Poggenpohl
model: + DEMENTO / MODERN (SIDE BOARD SECTION)
front finish: HL AND POLAR WHITE HIGH GLOSS (BASE + TALL UNITS)
HG S86 & SILVER CHERRY VENEER HIGH GLOSS
handle: HANDLESS WHITE / TUNER WHITE GLOSS
splashback: NEOLITH ESTUARIAL MARBLE EFFECT SATIN FINISH
worktop: RUN RESIN ESTUARIAL SATIN MATT FINISH

scale: 1:20
designer: YVESHI DHOKIA
date: 10/01/2017 - 1st DRAFT
14/01/2017 - 2nd DRAFT
6/02/2017 - M+E
Drawings are artistic impression only. Do not scale. Refer to written dimensions.

client name: REDMAN
site address: 533 ST. PANCRAS CHAMBERS
EUSTON ROAD
LONDON
NW1 2AR
approved by:
©norman glenn kitchens

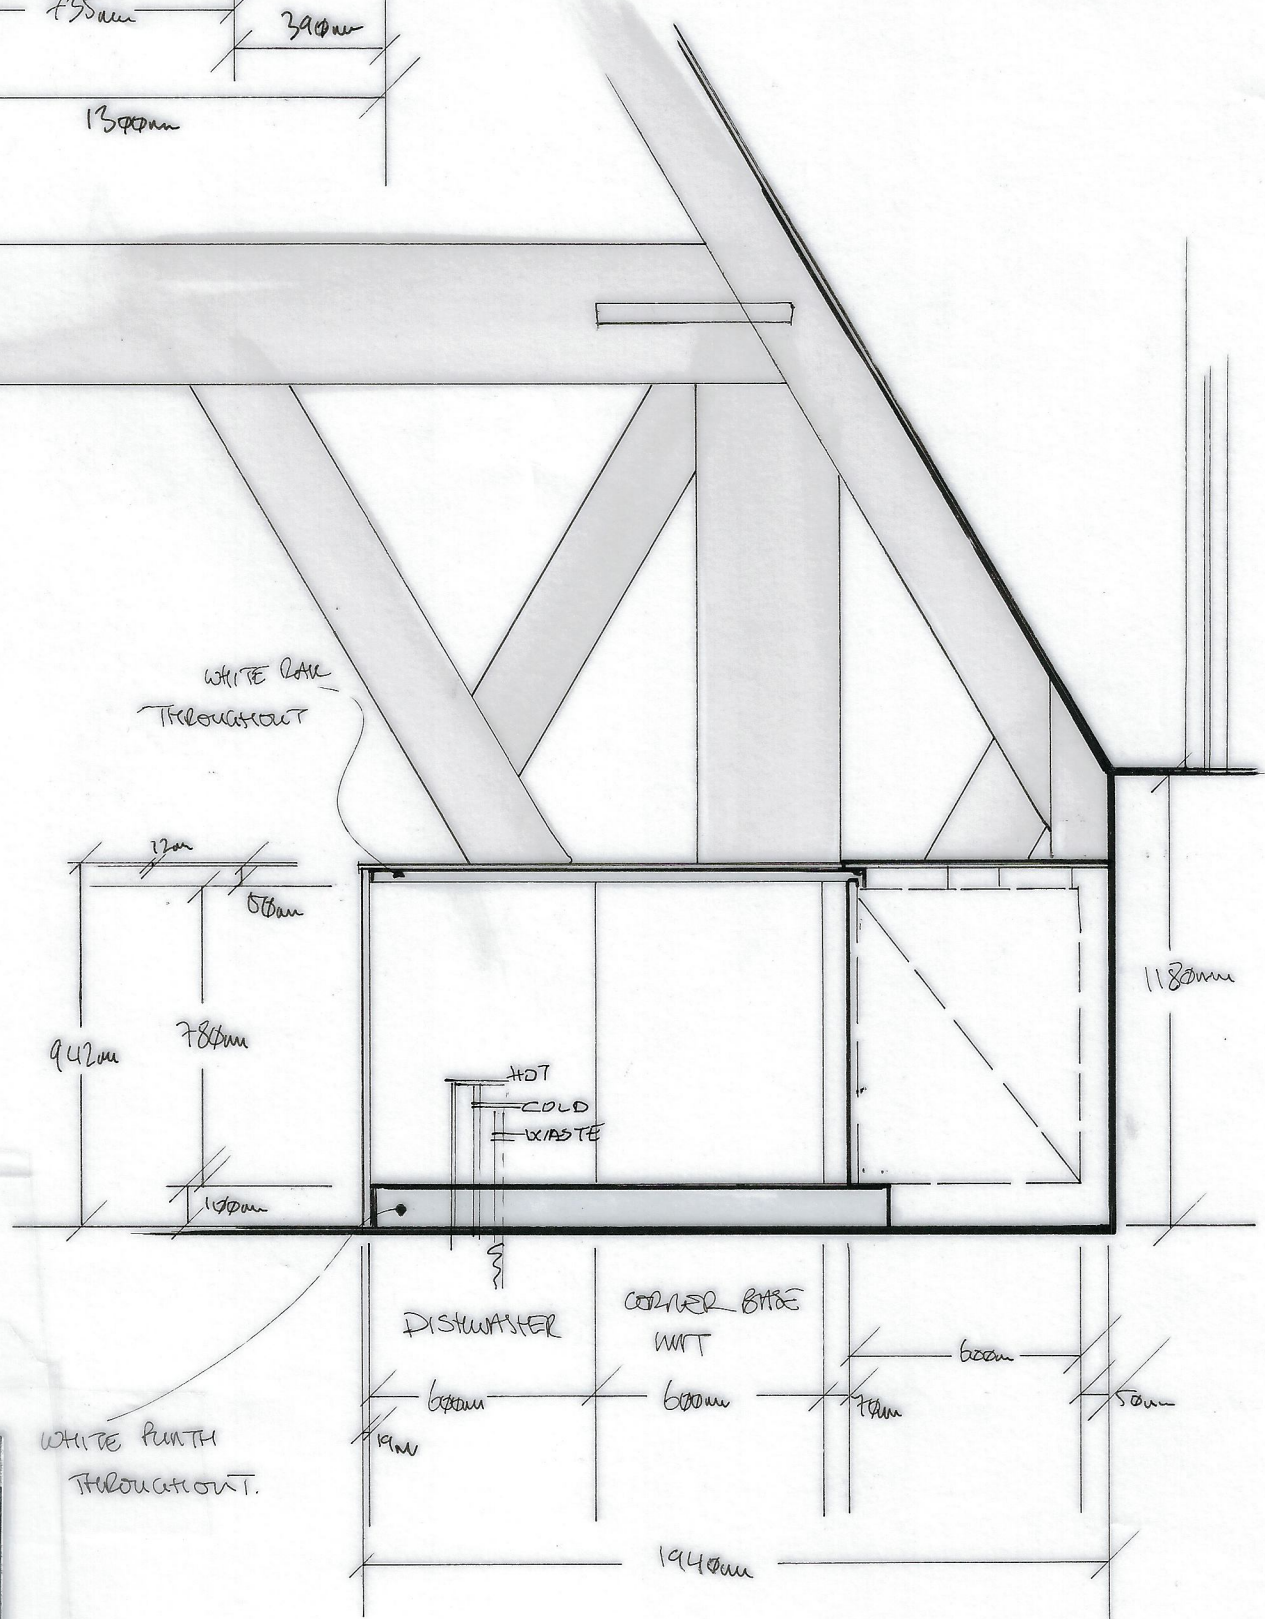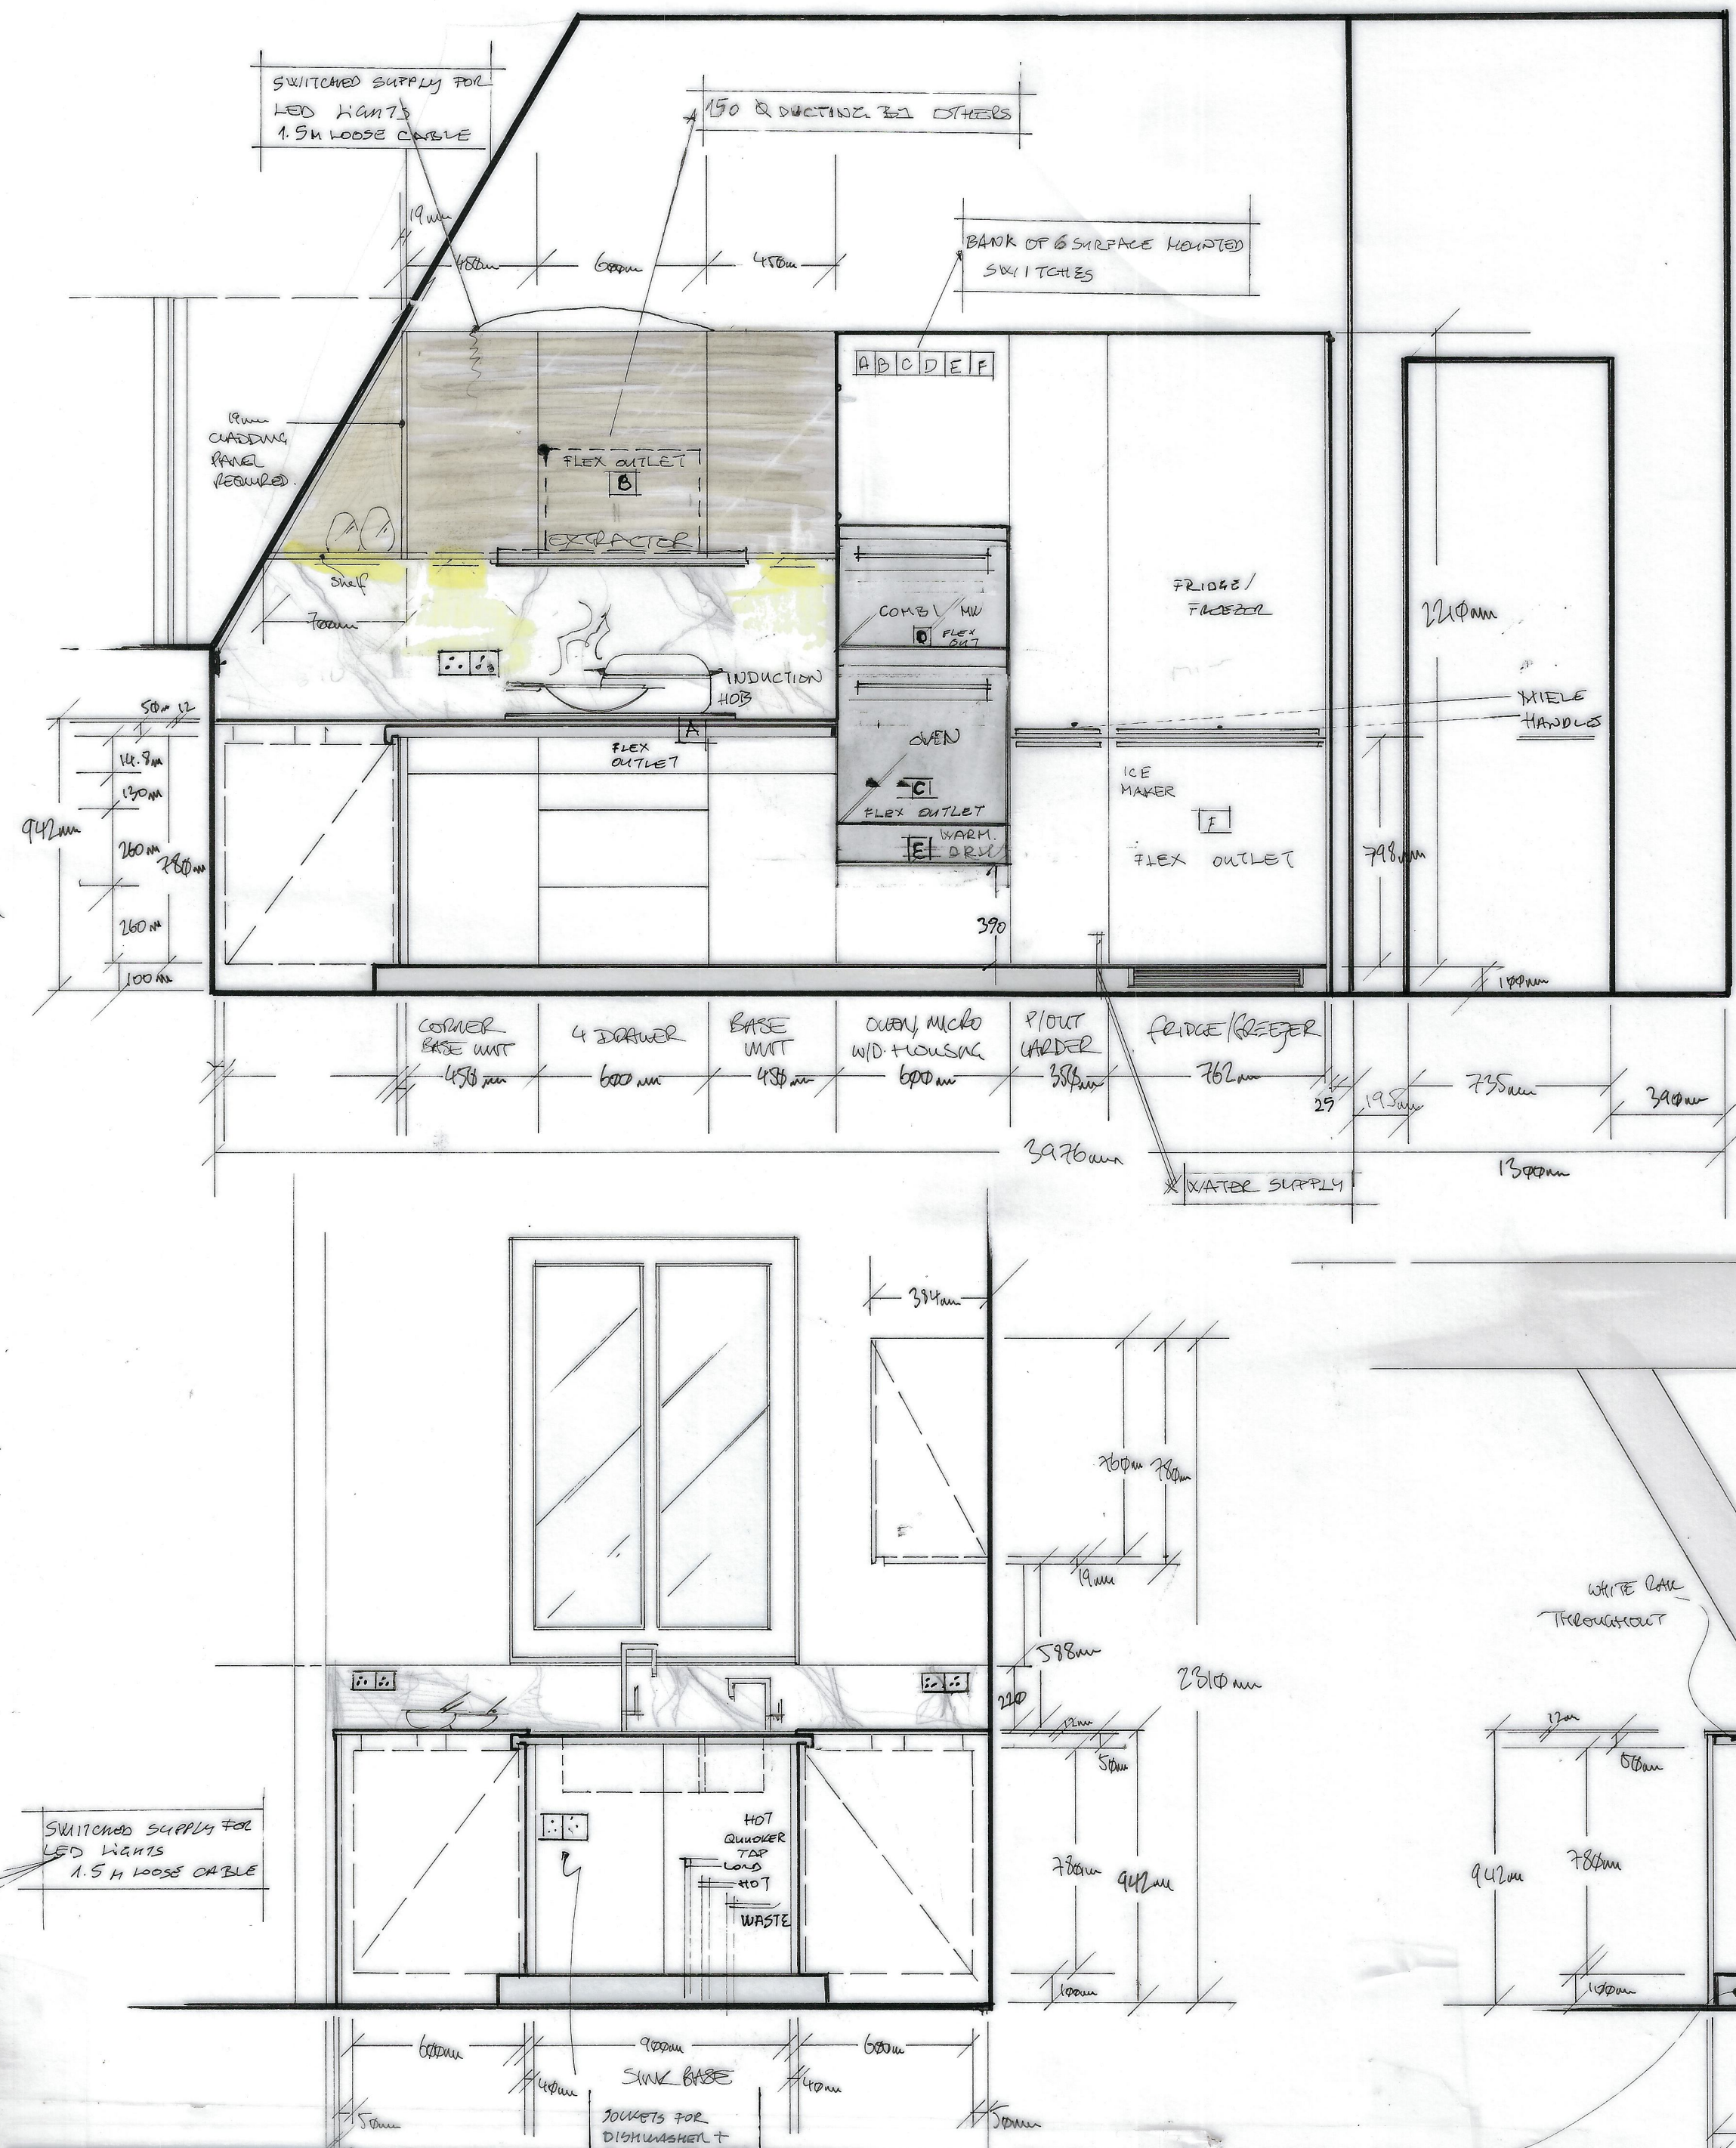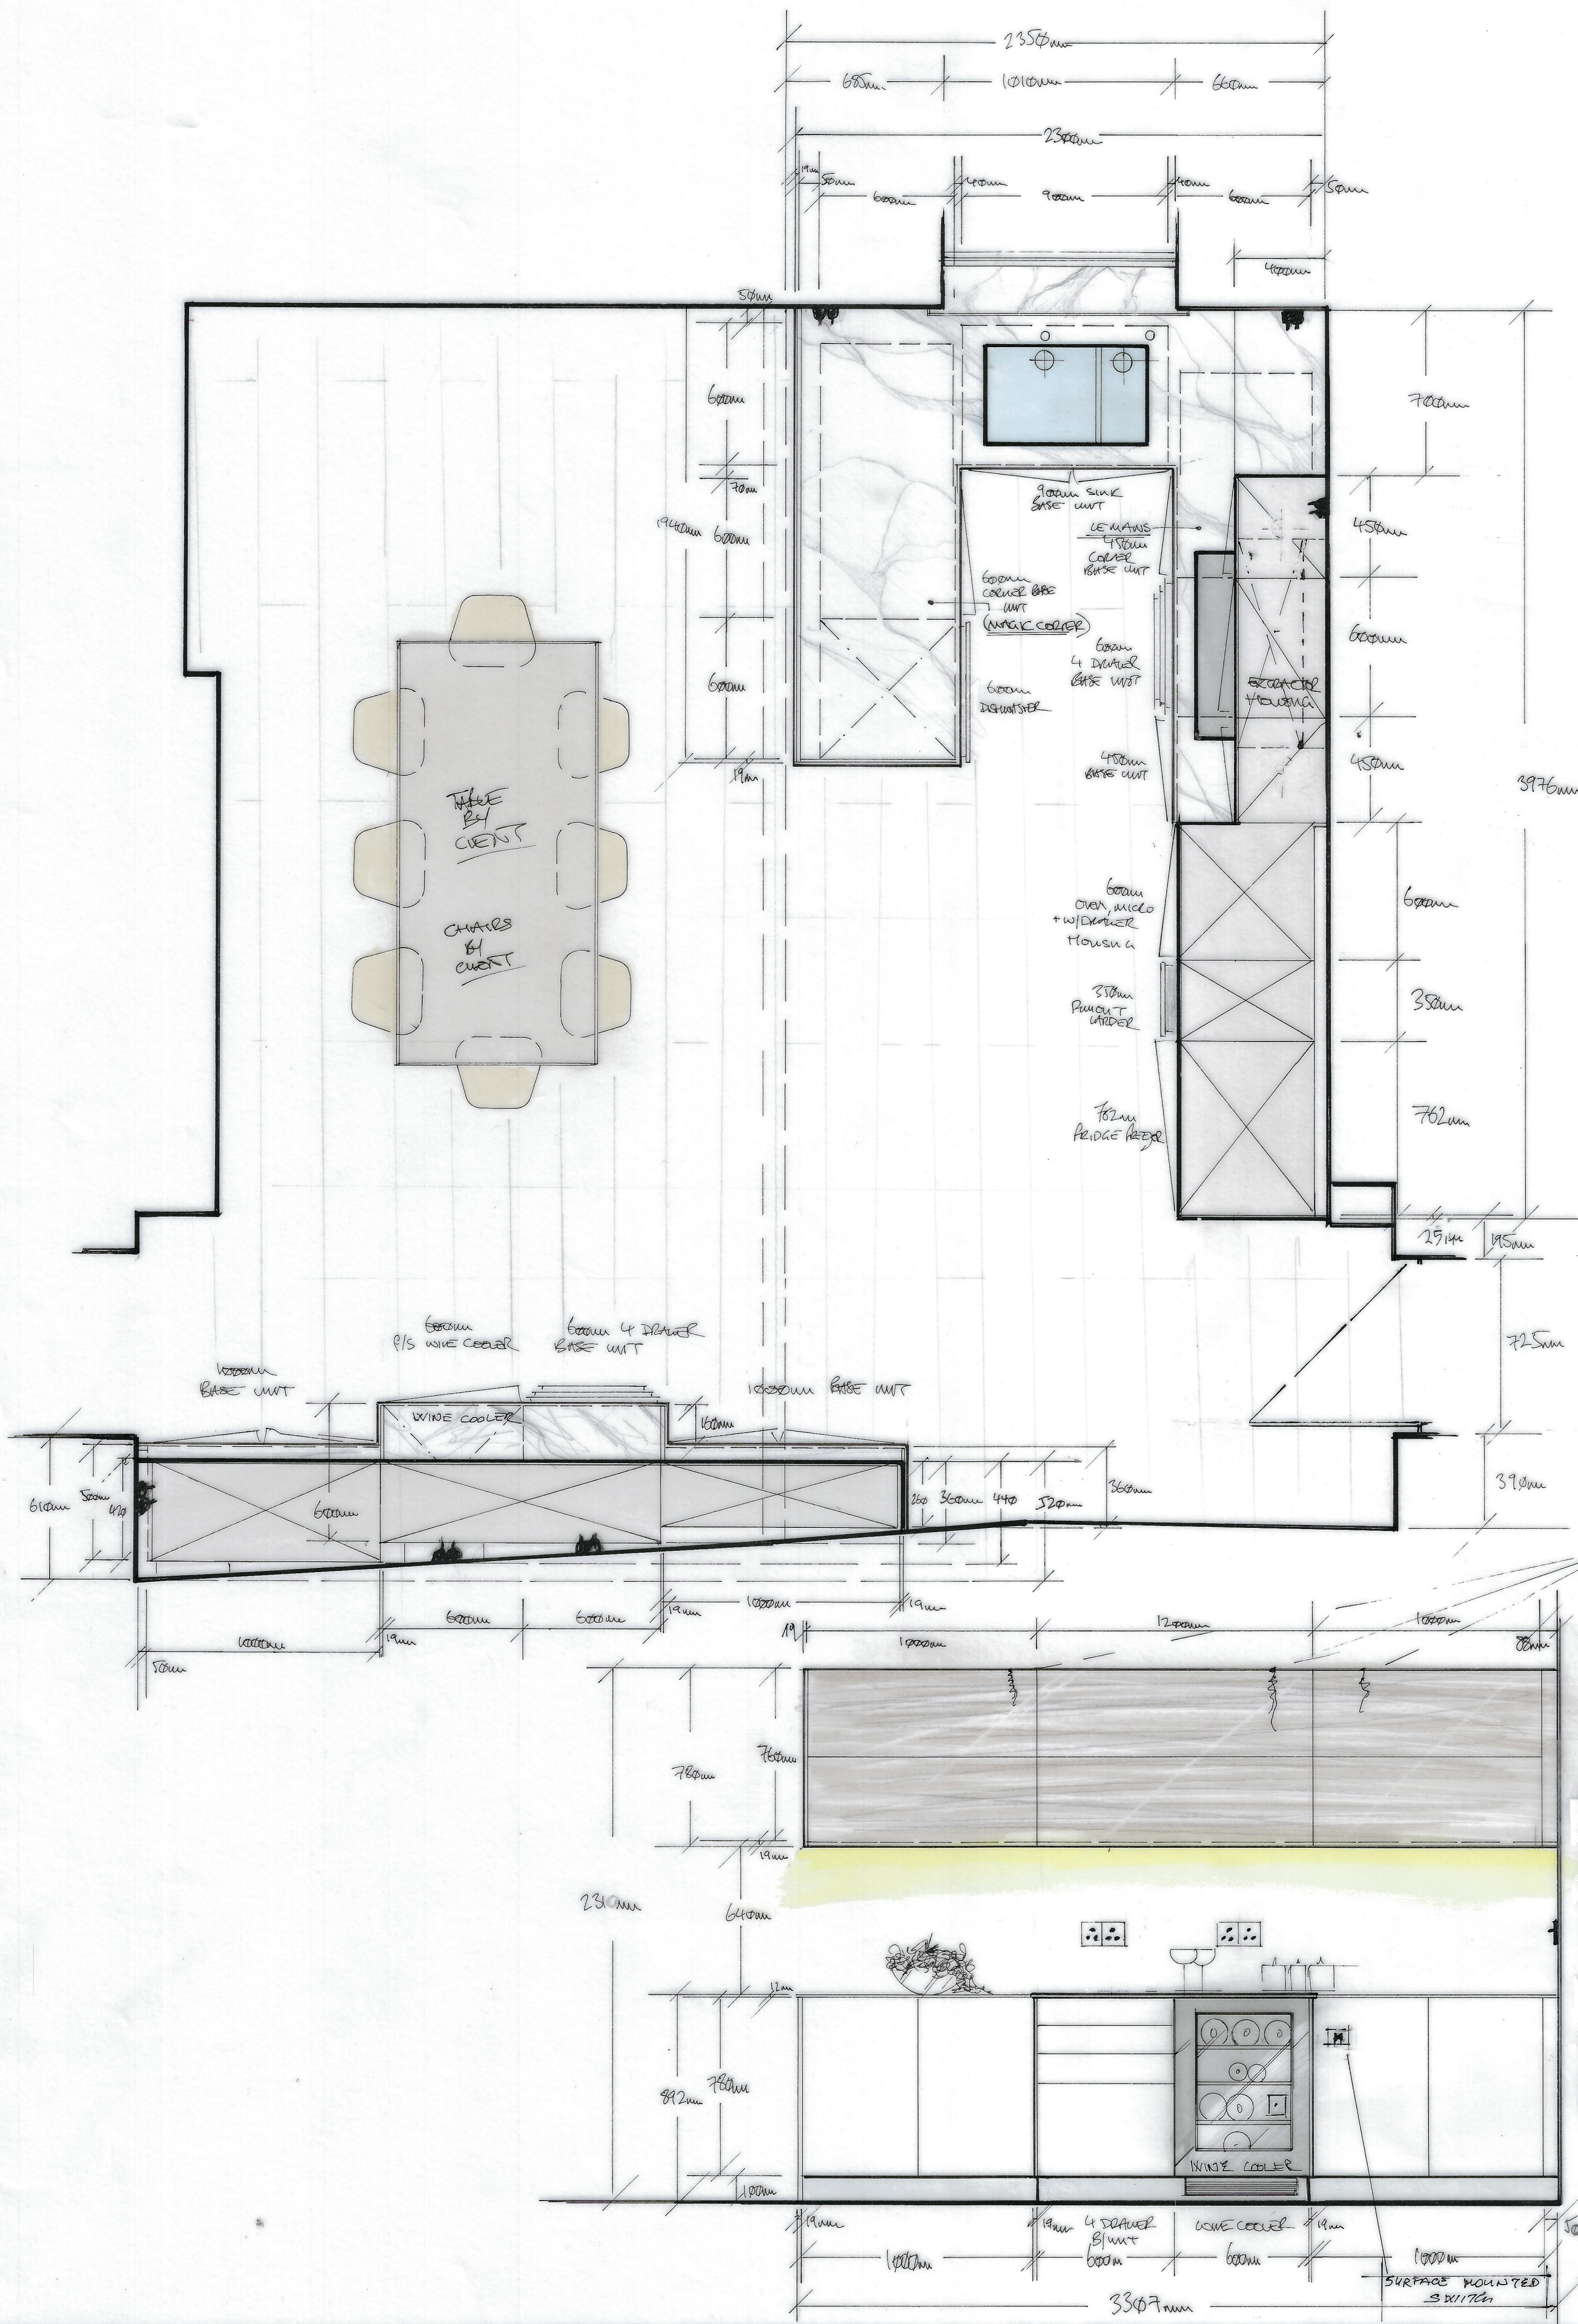

2.02.2017 APPLIANCE SPECIFICATION- MAIN KITCHEN				
This is a guide only, exact specification to be confirmed by client's electrician/plumber				
KEY	MANUFACTURER	APPLIANCE TYPE	MODEL	KW RATING
A	MIELE	5 ZONE INDUCTION HOB 800MM	KM6396-1	11.0kW/30A
B	MIELE	900MM TELESCOPIC EXTRACTOR	DA3496	13AMP
C	MIELE	SINGLE OVEN	H6260BP	3.5kW
D	MIELE	COMBI MICROWAVE	H6400BM	2.2kW
E	MIELE	WARMING DRAWER	ESW6114	0.7kW
F	MIELE	782MM INTEGRATED FRIDGE FREEZER WITH INTERNAL ICE MAKER	KF1801vi R	13AMP
G	MIELE	FULLY INTEGRATED DISHWASHER	G4990SCVI	13AMP
H	MIELE	WINE COOLER	KWT8321UG	13AMP
I	Quooker	BOILING HOT WATER	Mod C	13 Amp
J	Quooker	Descaling filter to suit	DSL	-
Requirements: water waste, gas, duct size				
1. Exact quantity and position of electrical sockets to be confirmed by client's electrician.				
2. All cable outlets behind appliances to be 2nd fixed prior to cabinet installation and all fused spurs/isolators inside cupboards to be second fixed after cabinet installation, pls leave 1.5m long tails.				
3. Supplies to under unit lights and plinth lights to be switched independently.				
4. All final connections to be by client's qualified electrician.				
5. All water supplies and waste outlet to be located within the sink base unit.				
6. All final gas and plumbing connections by client's qualified plumber.				
7. Extractor ducting to be installed by client's builder prior to delivery.				
All water isolation valves for appliances to be located in sink base for access.				

MR REDMAN, 533 ST. PANCRAS CHAMBERS, EUSTON ROAD, NW1 2AR