
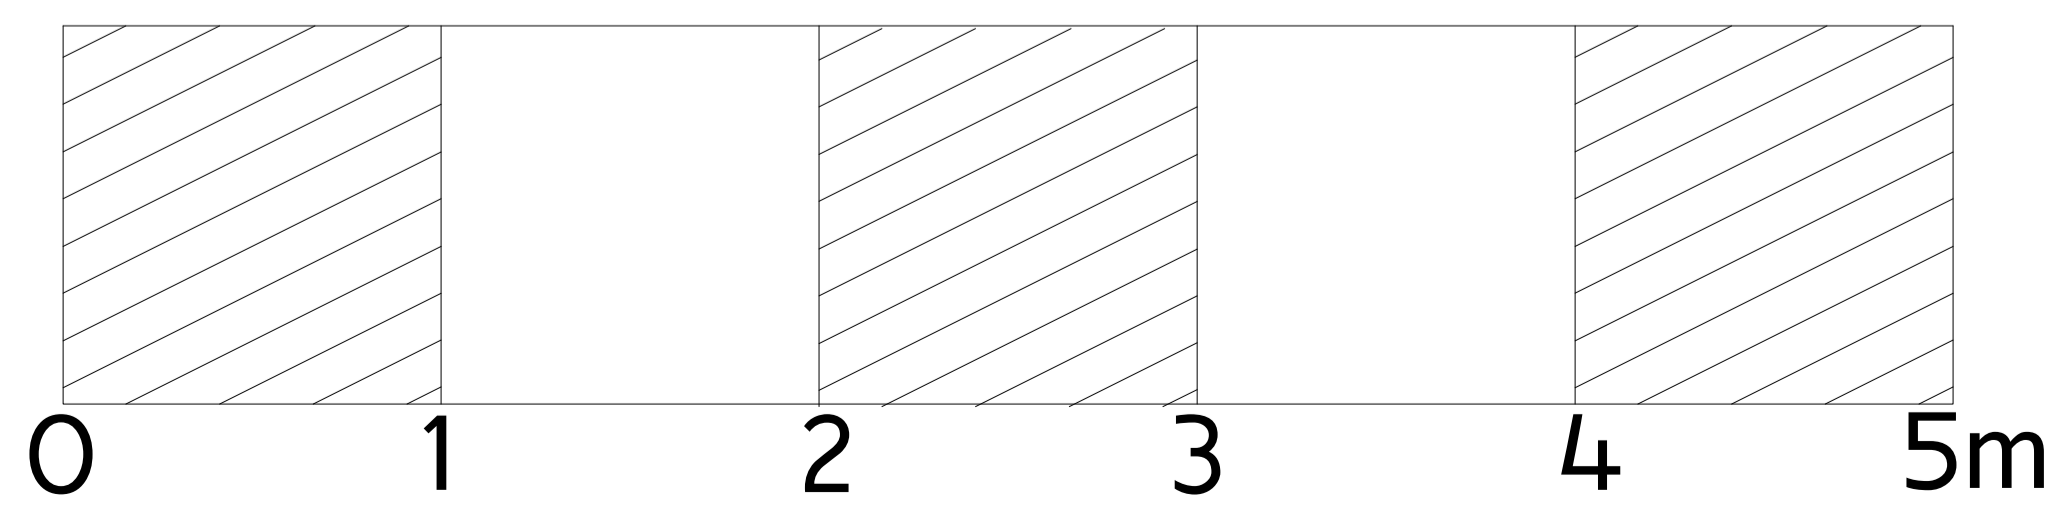
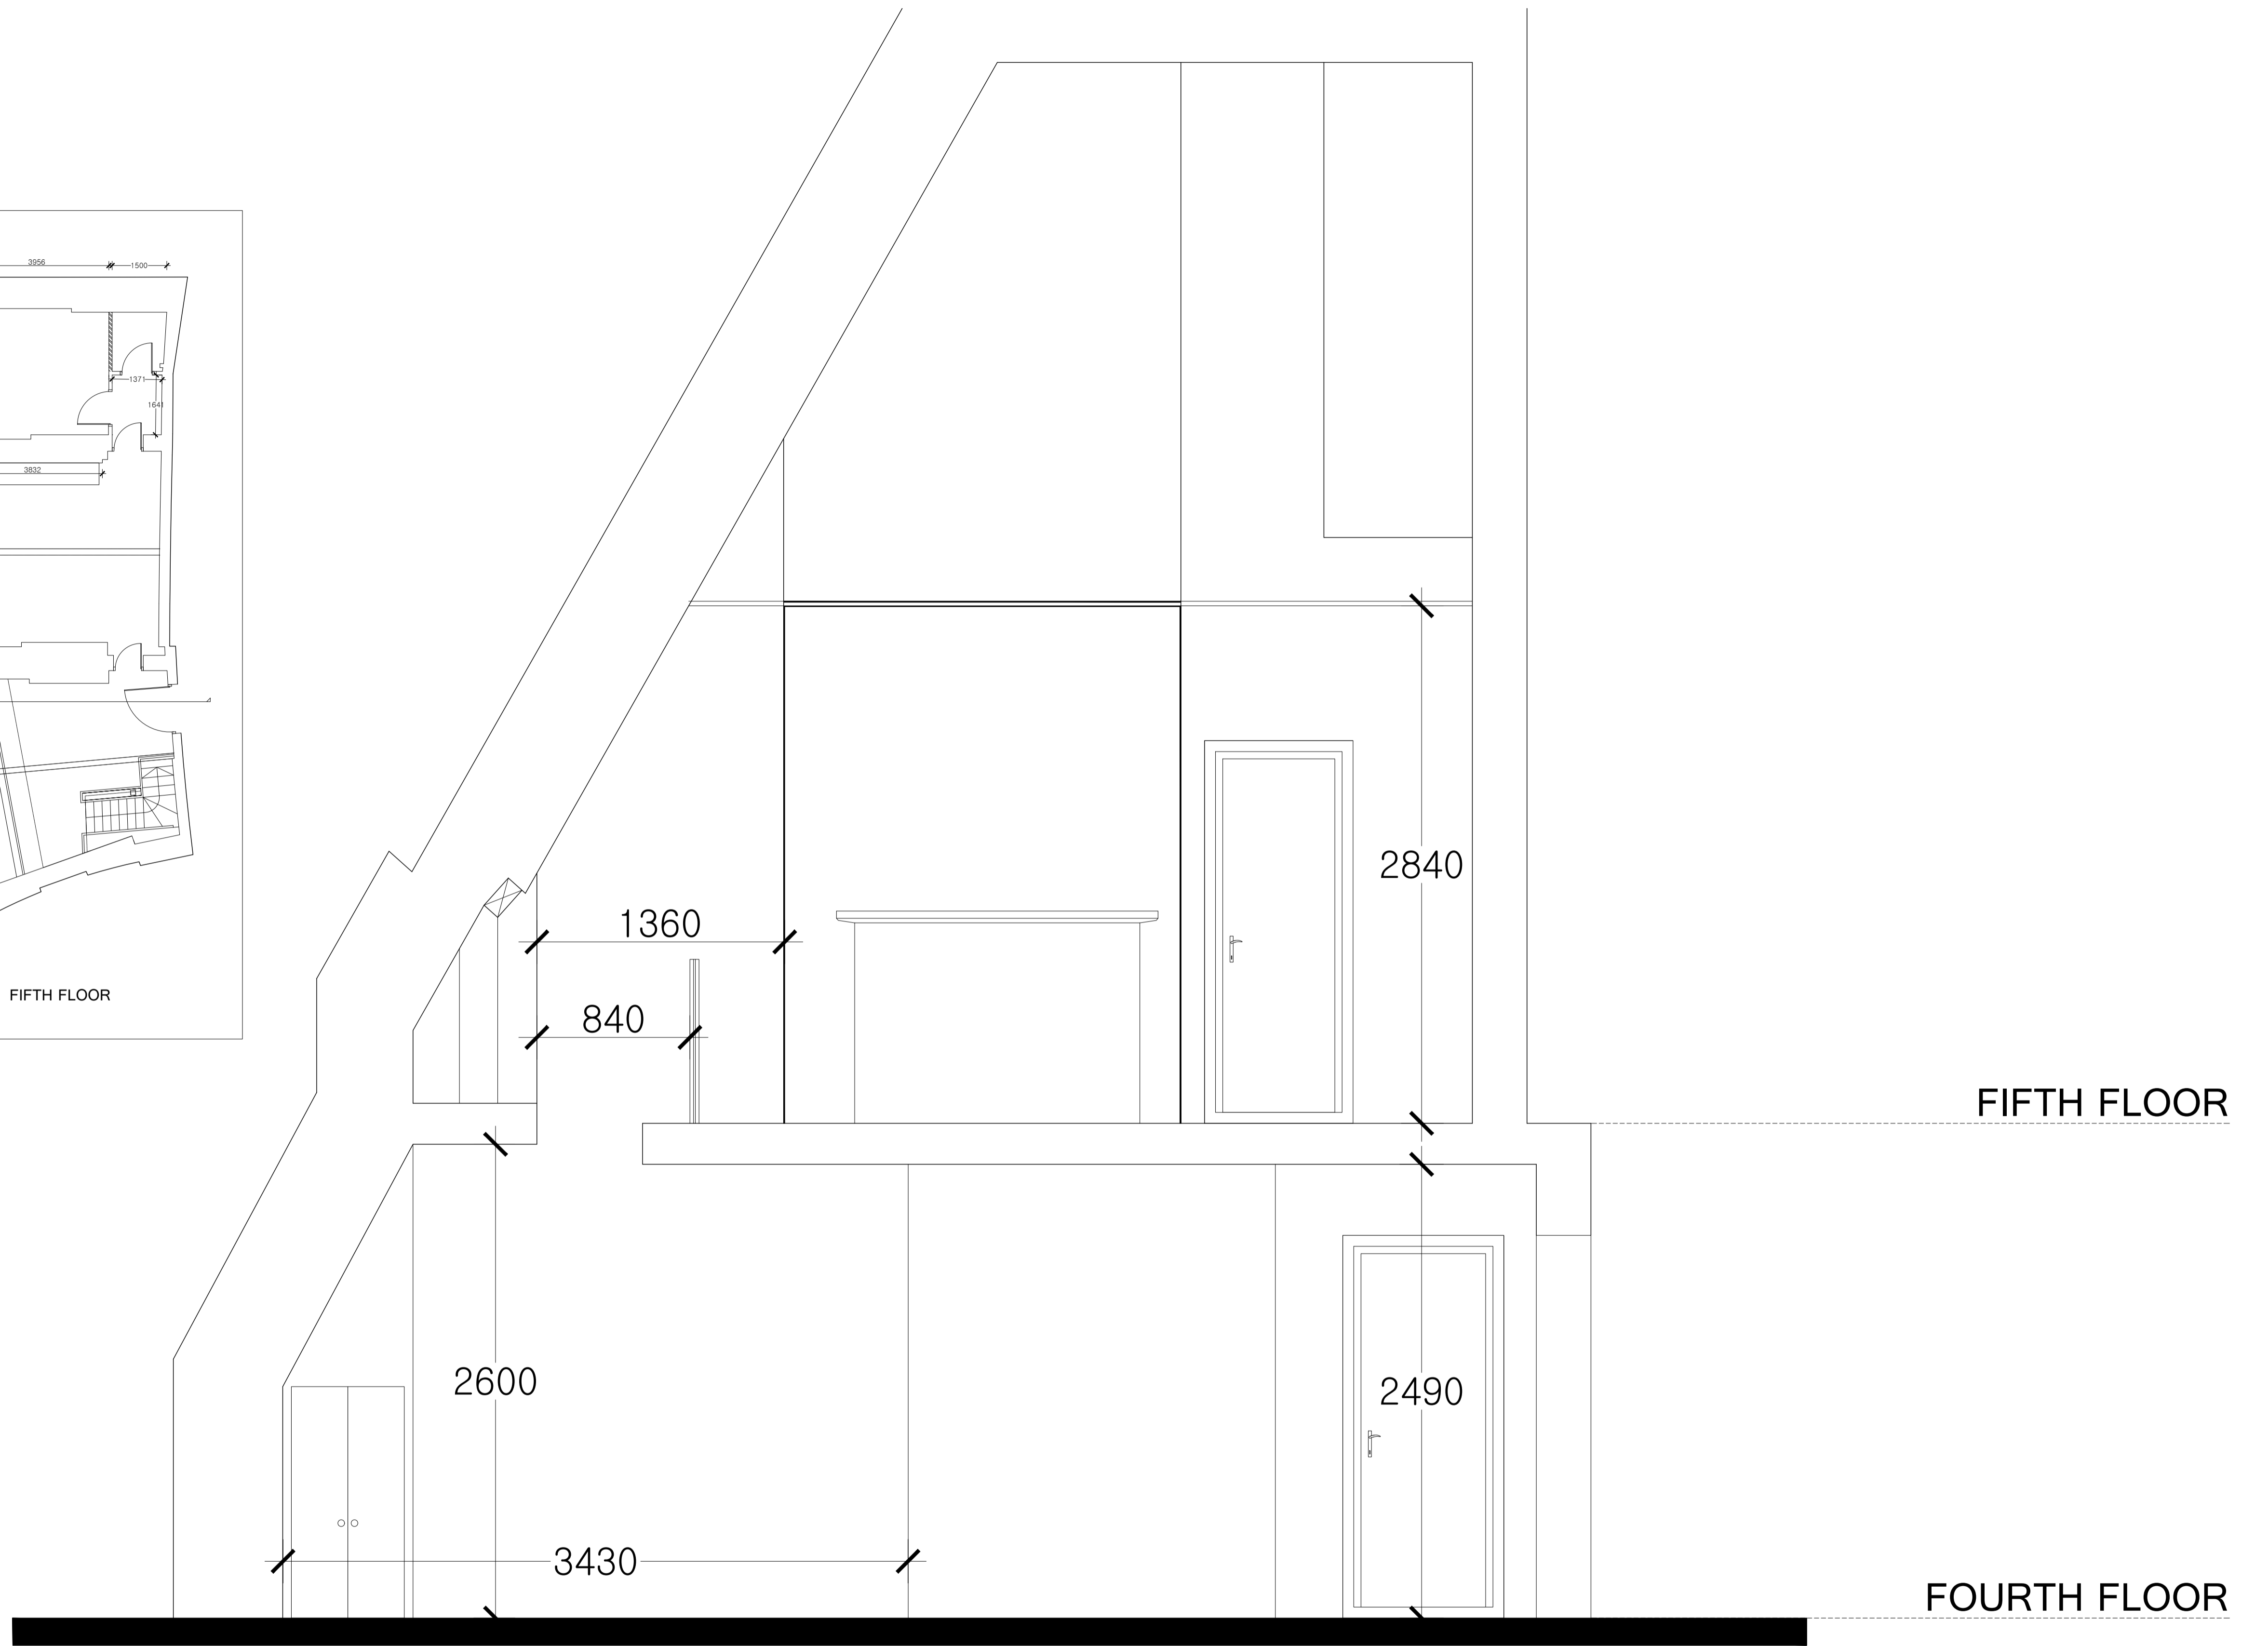


EXISTING SECTION

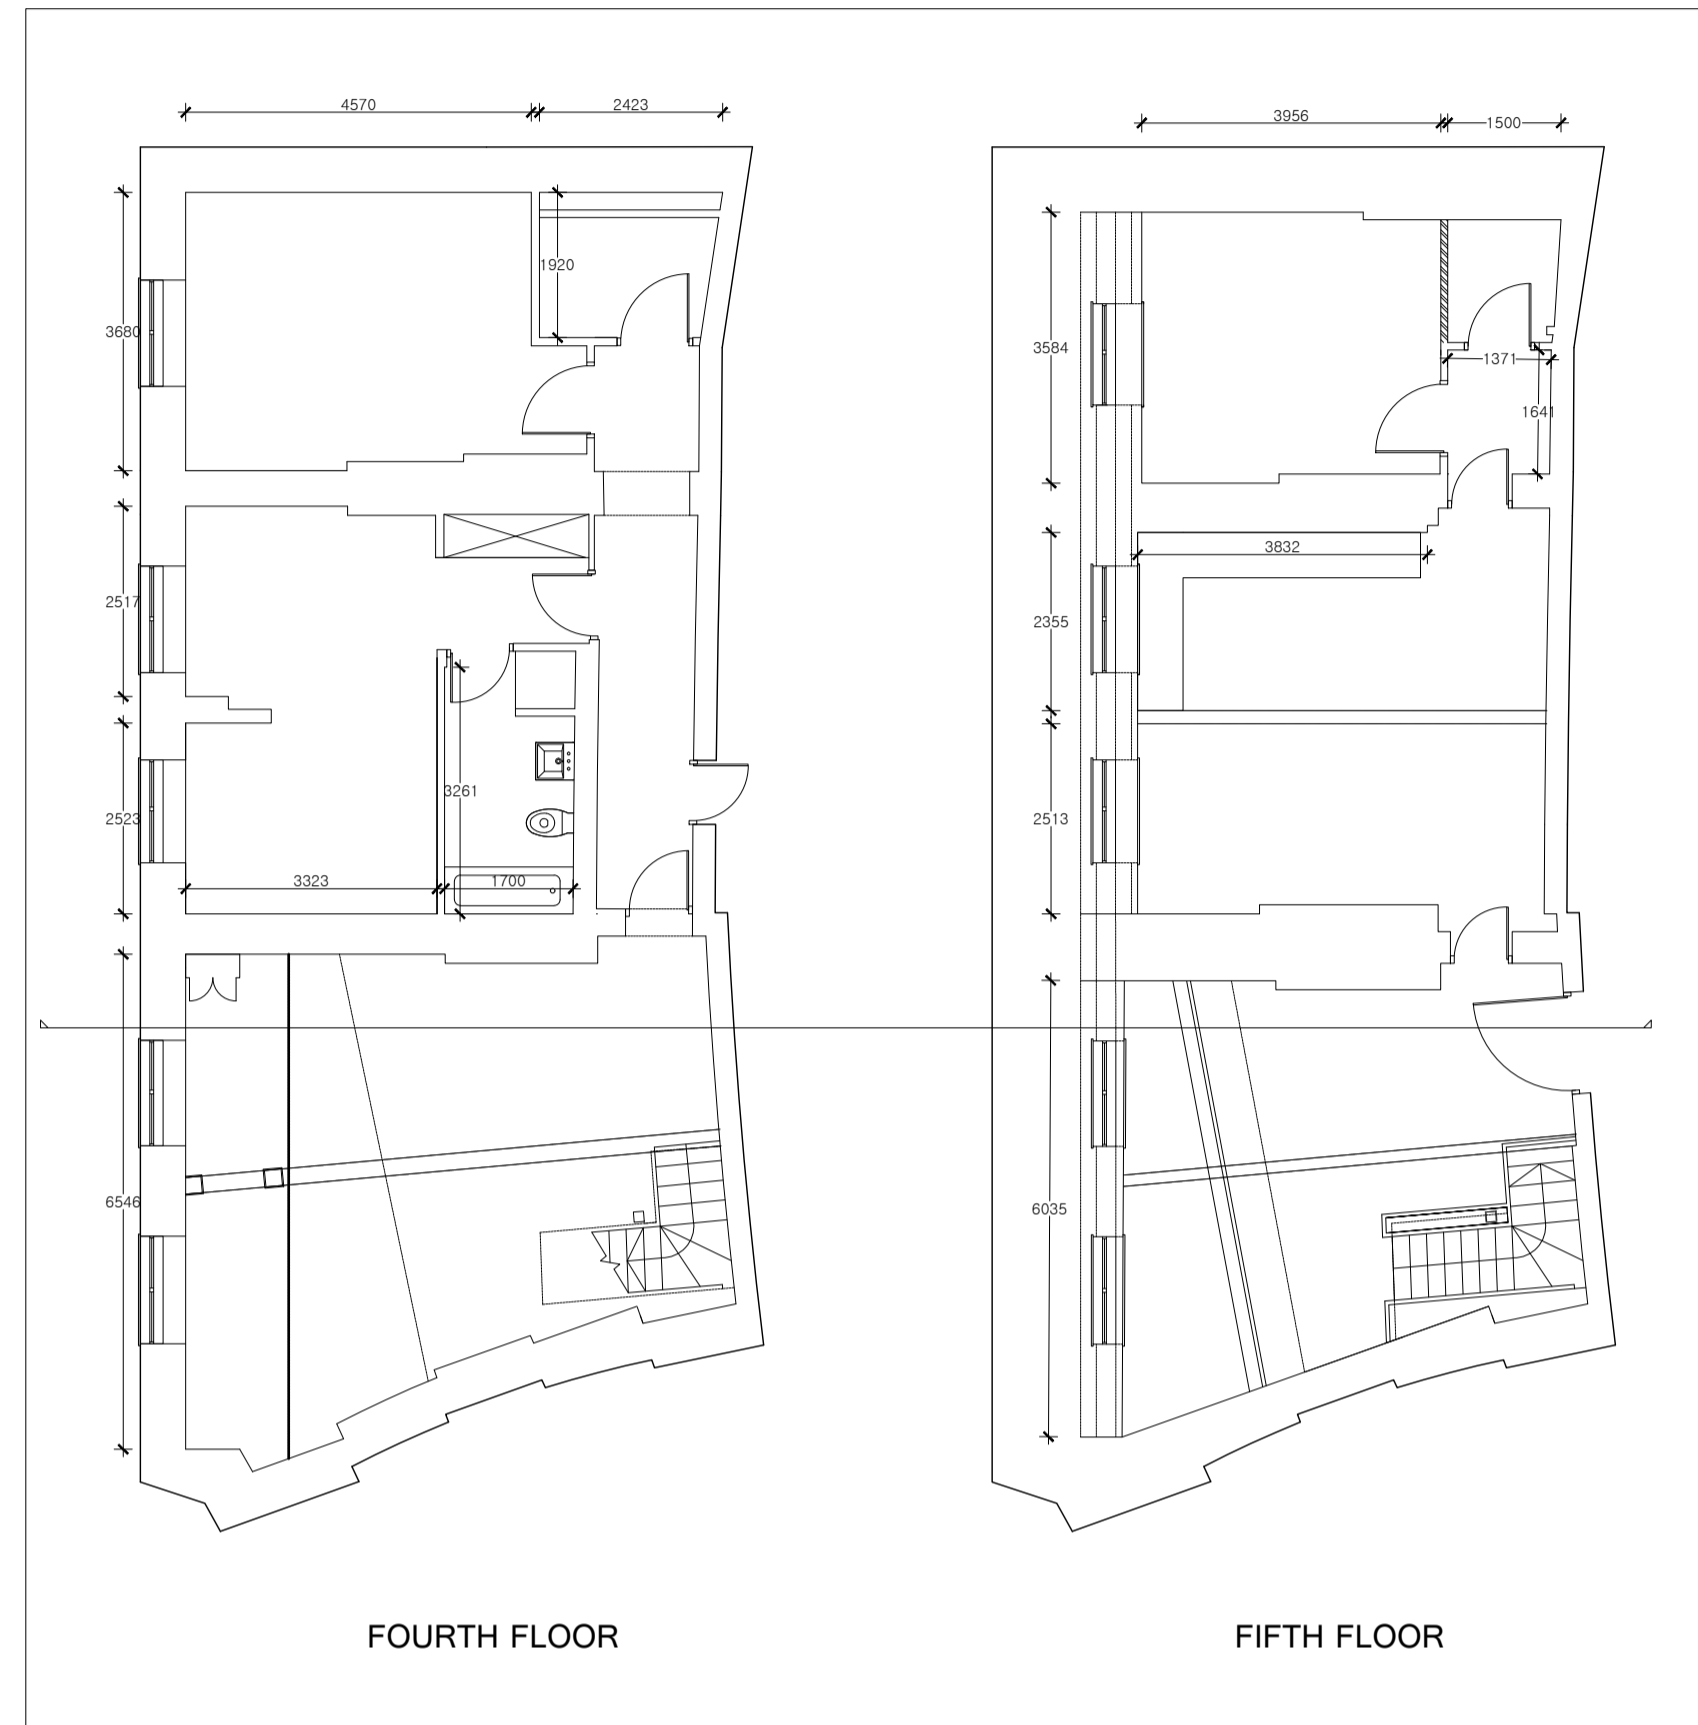

K V B ARCHITECTS
K V B Architects Ltd
 Chartered Architects
 9 High Street
 Tring, Herts
 HP23 5AH
 Tel: +44 (0)1442 824691
 Email: greg@kvbarchitects.co.uk
 www.kvbarchitects.co.uk

PROJECT
ST. PANCRAS CHAMBERS
EUSTON ROAD
LONDON
NW1

TITLE
EXISTING SECTION

SCALE 1:20 @ A1	DATE 20/01/2017
DRAWN TK	
DRAWING NO.	201
JOB NO. 201/KVB	REVISION A