

14045 - Camden Lock Village

Condition 14c: Area E (building E) - Typical Details of Balconies & Balustrades

Masterplan - Planning Application number 2015/1937/P

1.0 Building E Balconies: Materials / Finish





① Window frames, cills, flashings copings and louvres:
Aluminium, PPC - polyester powder coated RAL: 5004, Matt finish

② Brickwork:
mix of Freshfield lane First quality Multi & Freshfield Select Dark Facings at in/out coursing

③ Balustrades:
Frameless glass units with aluminium capping trim - colour to match window


④ Soffit:
self-finished external board

⑤ Decking:
timber decking

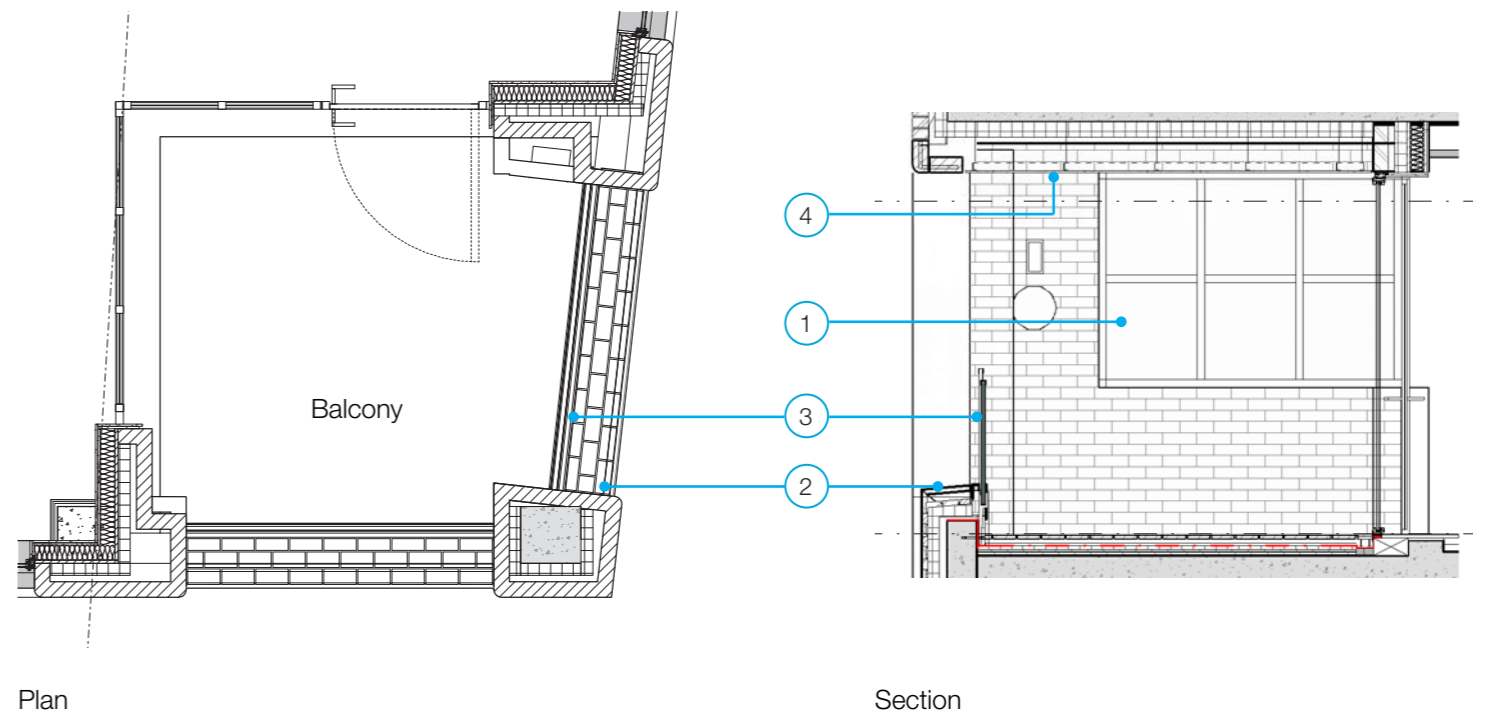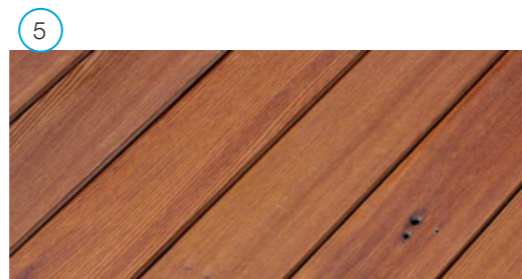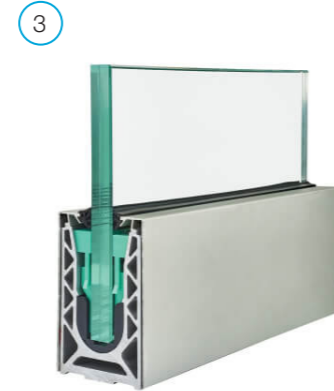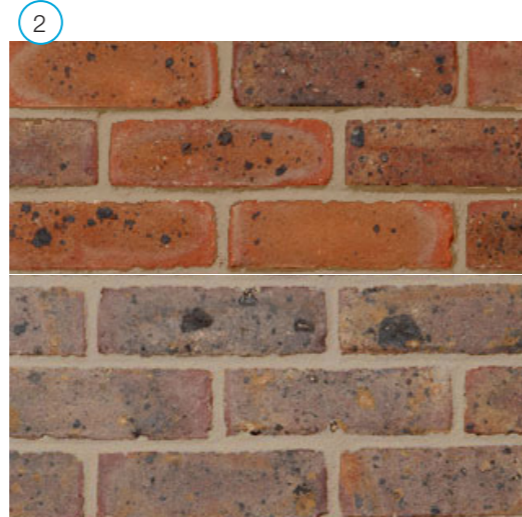


TYPICAL INSET BALCONY AT FACADE


1.1 Building E: Balcony Details

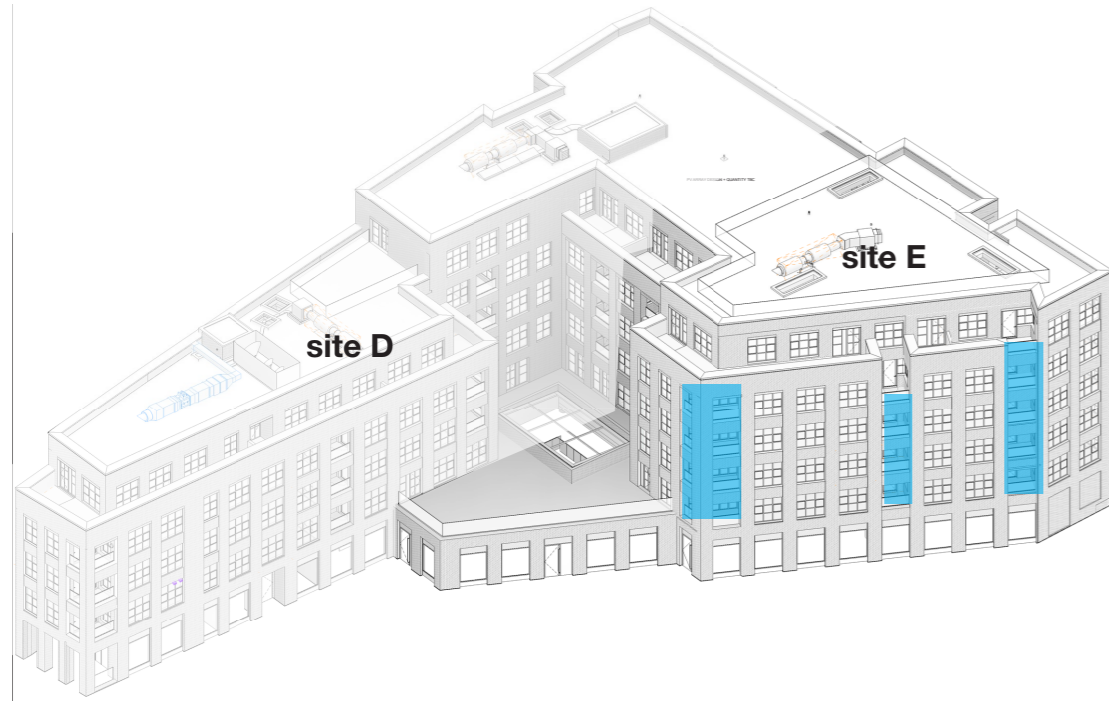

1 View from the Southwest

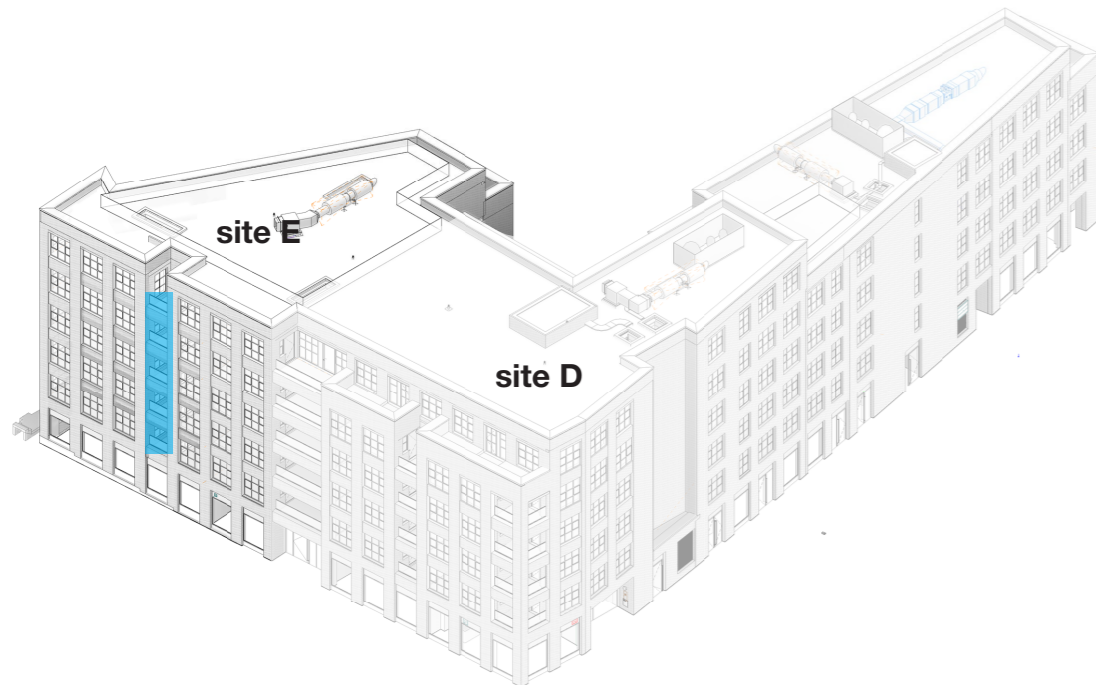


2 View from the Northeast

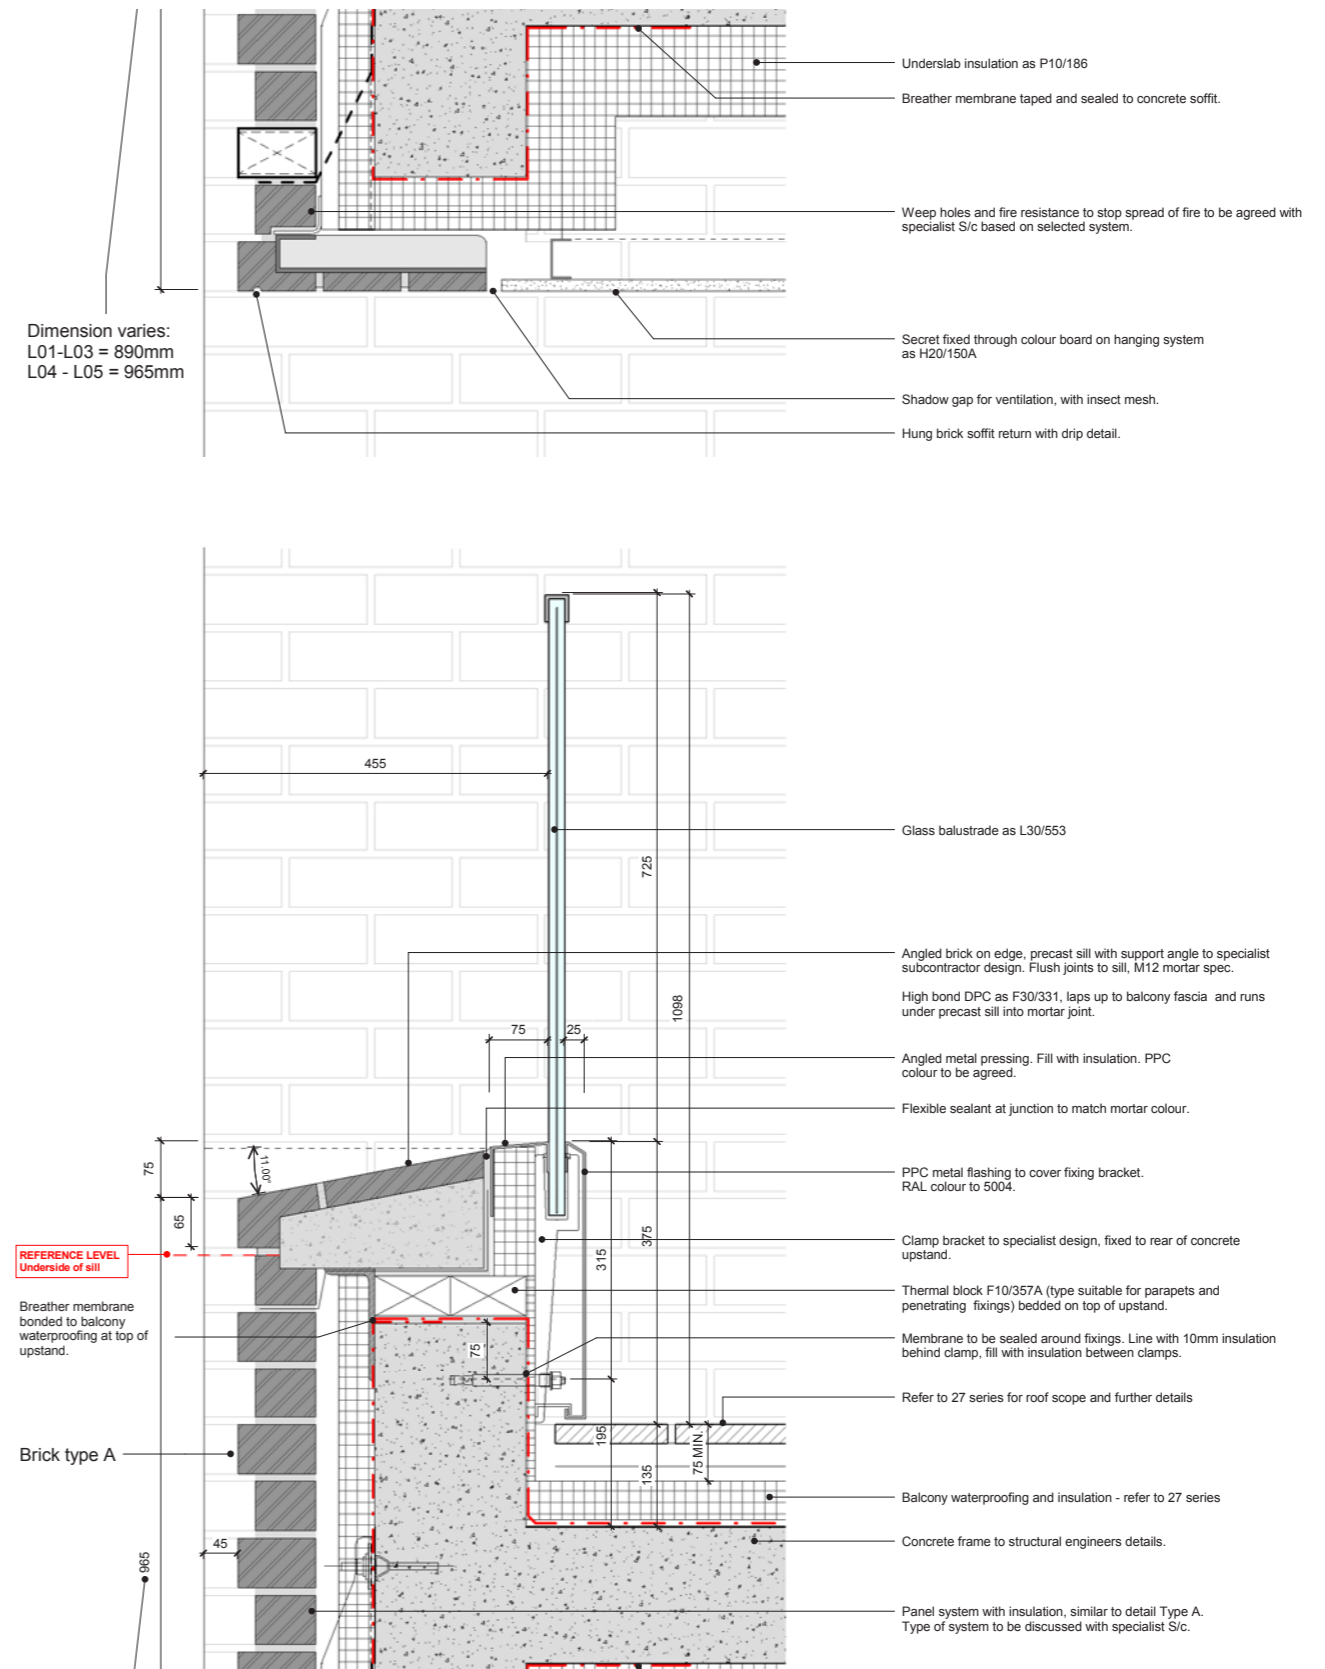


Detail Scale 1:10

TYPICAL BALCONY FACING DETAIL

1.1 Building E: Balcony Details


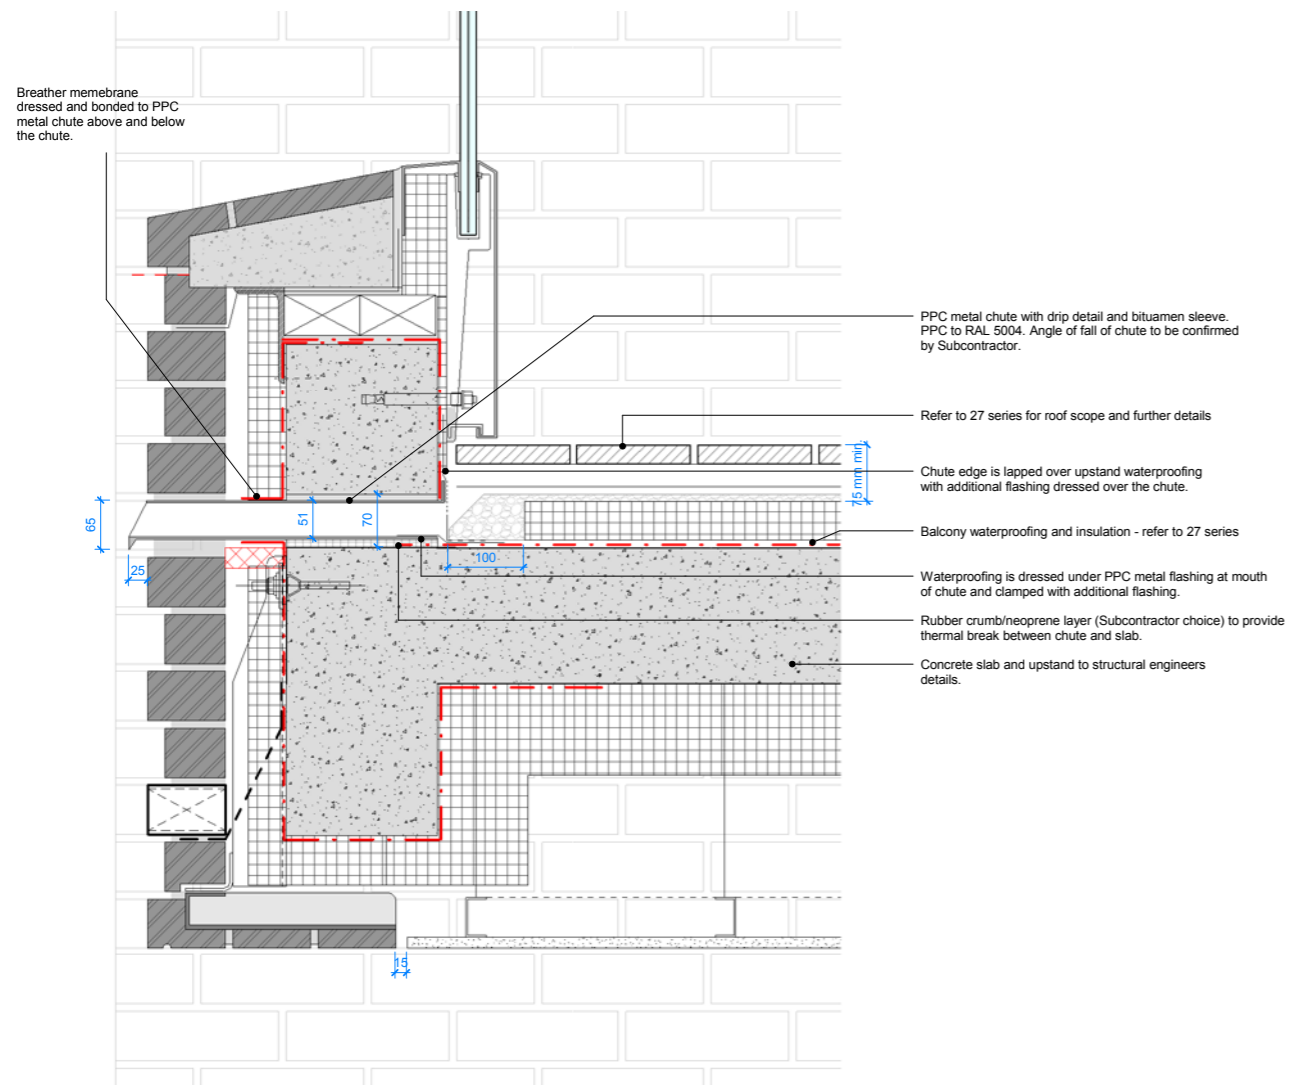


Detail Scale 1:10
DETAIL OF BALCONY OVERFLOW

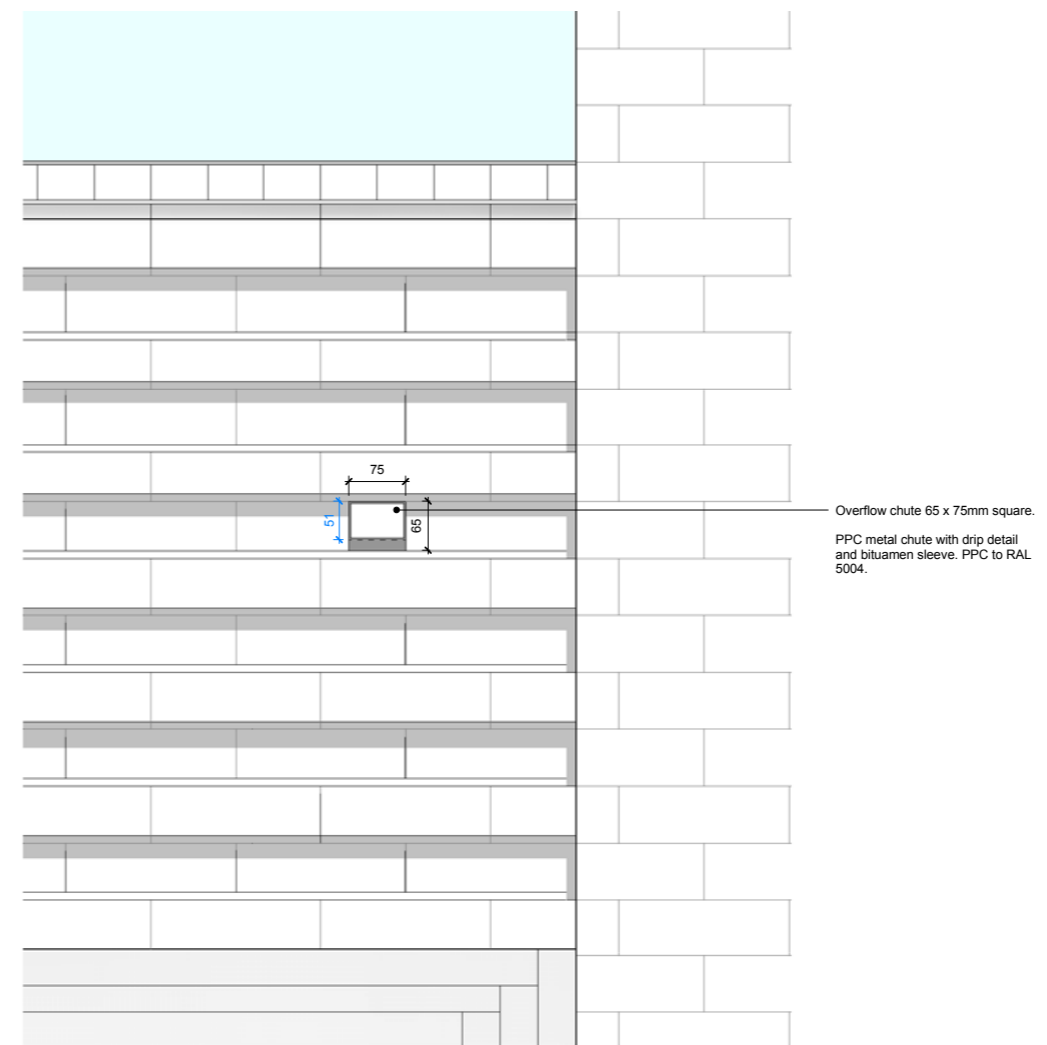



Detail Scale 1:10
DETAIL ELEVATION OF BALCONY OVERFLOW

1.2 Building E: Roof Terrace Details

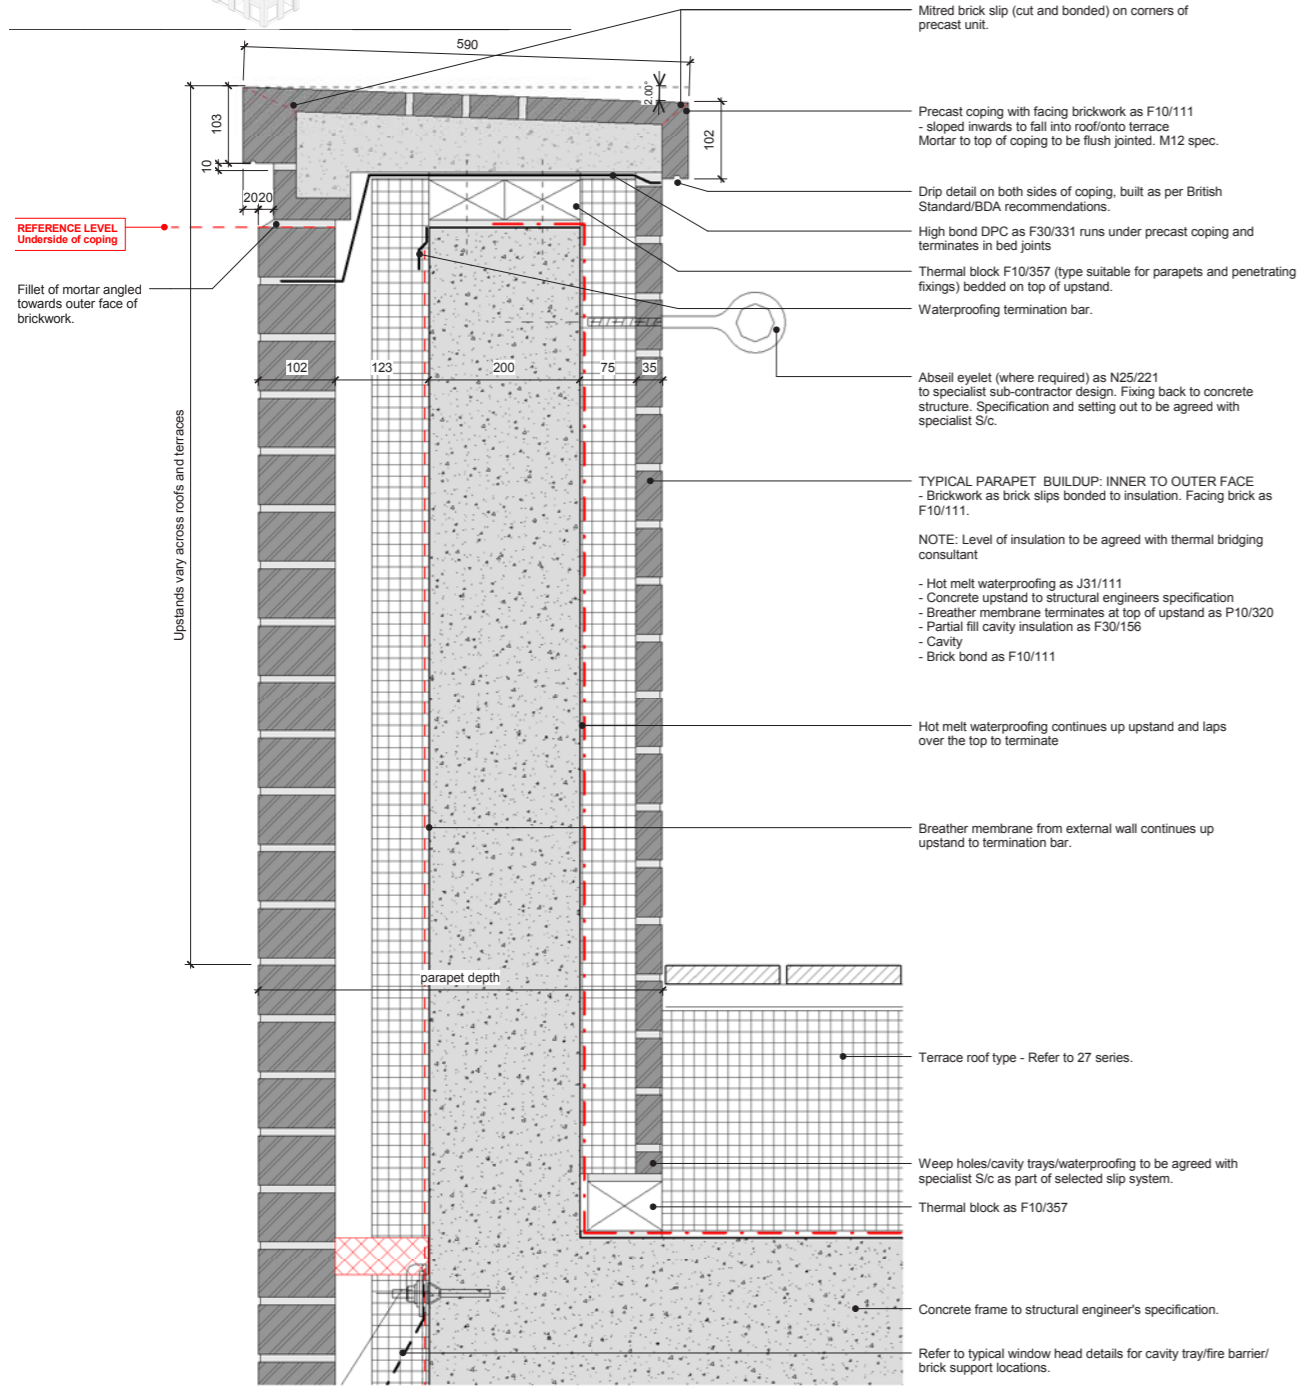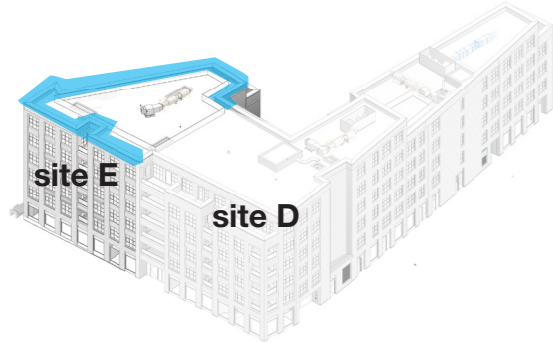

Detail Scale 1:10




TYPICAL DETAIL AT ROOF PARAPET

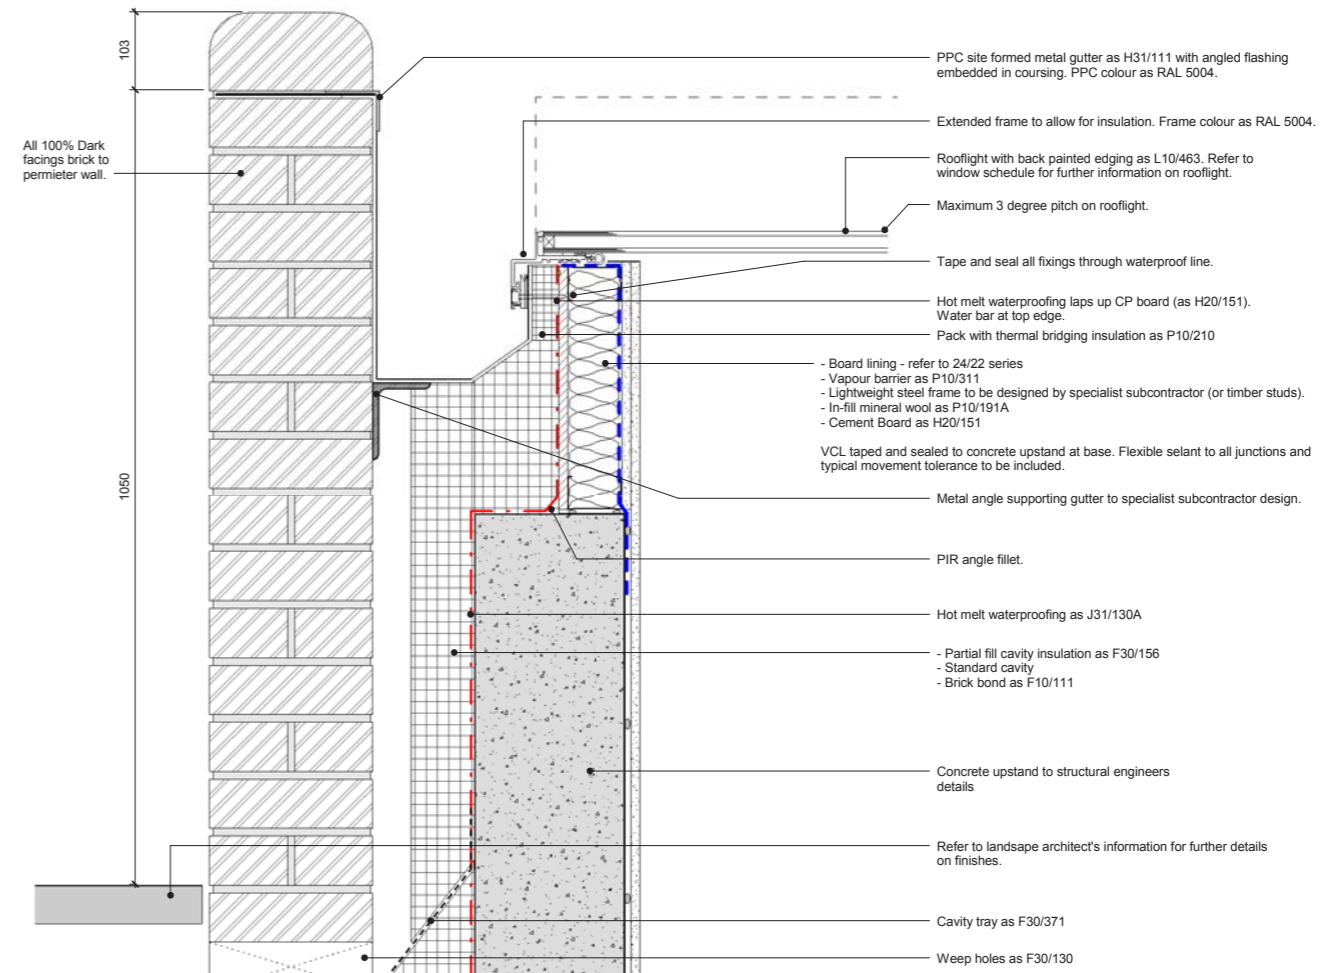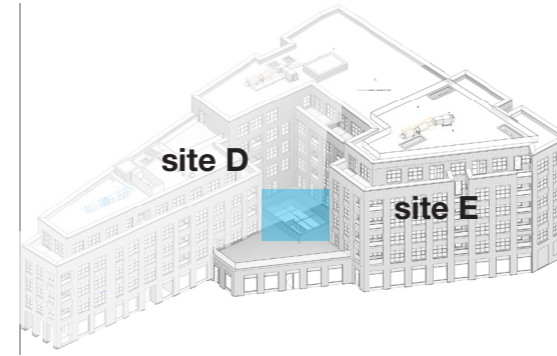

Detail Scale 1:10


DETAIL of Fixed Rooflight at Level 1 Roof

1.2 Building E: Roof Terrace Details

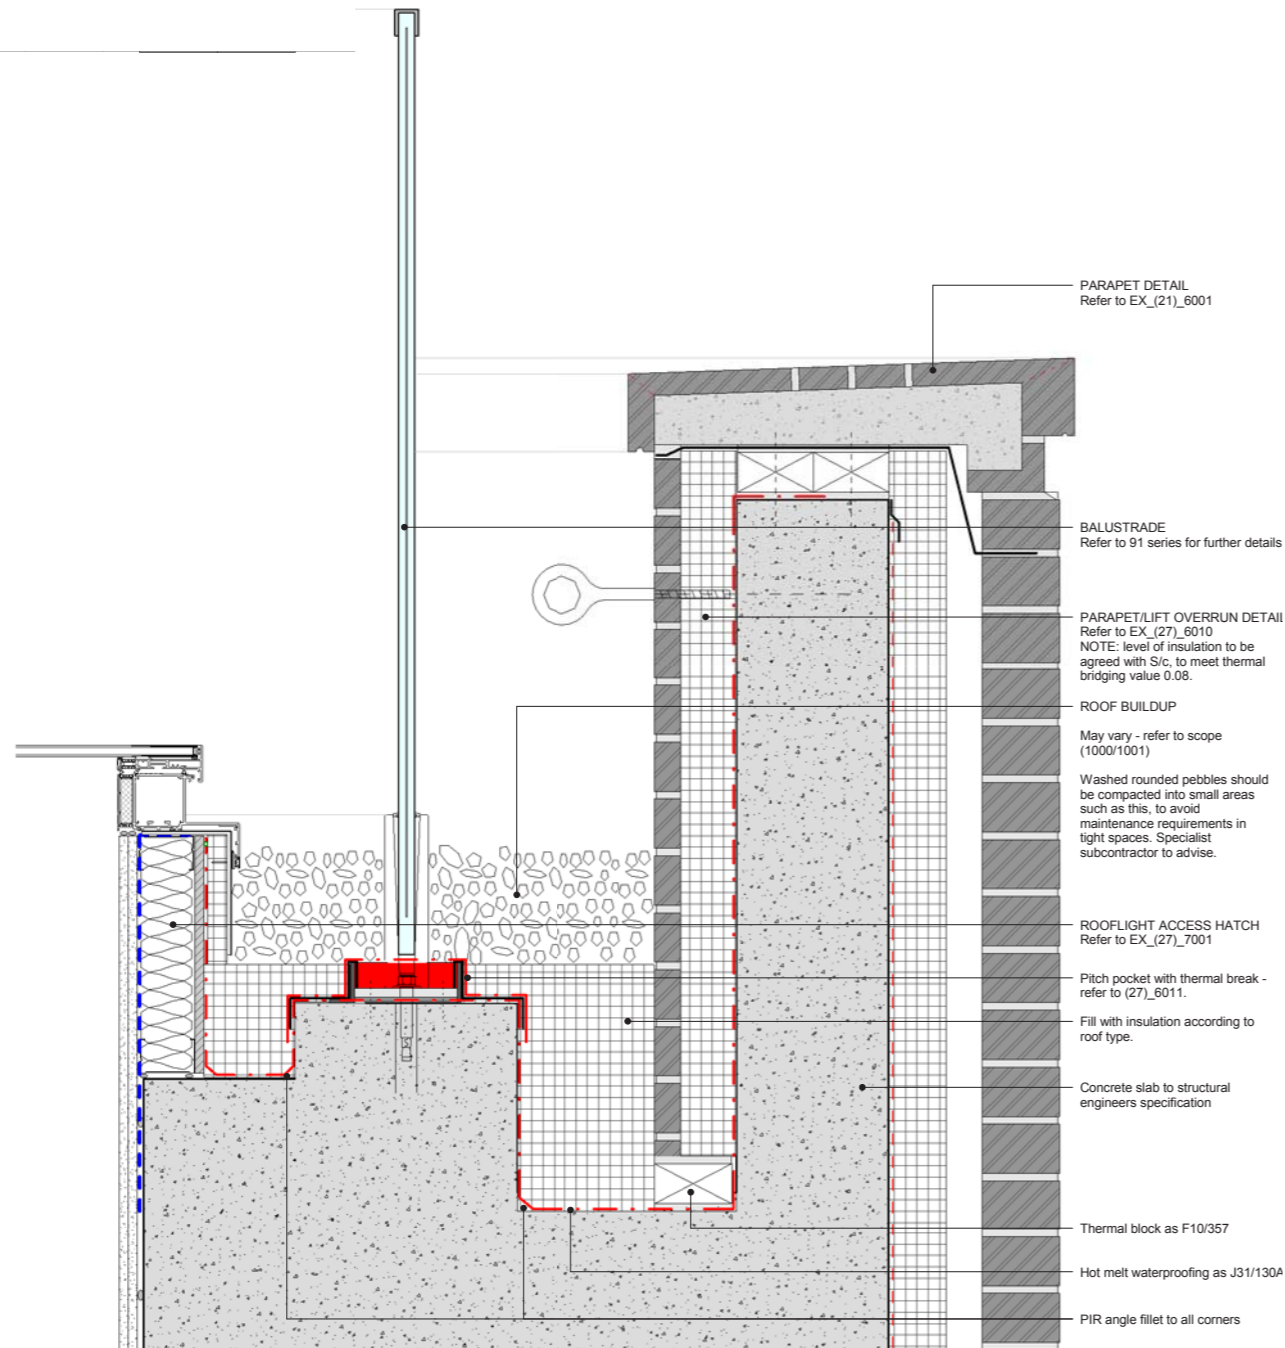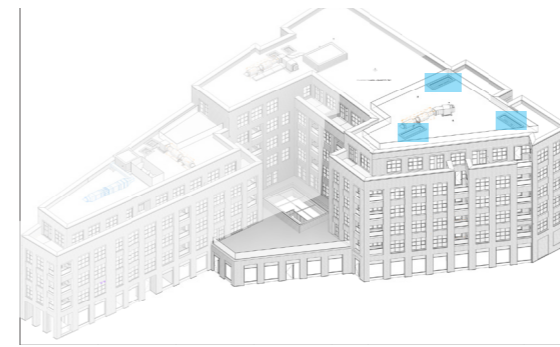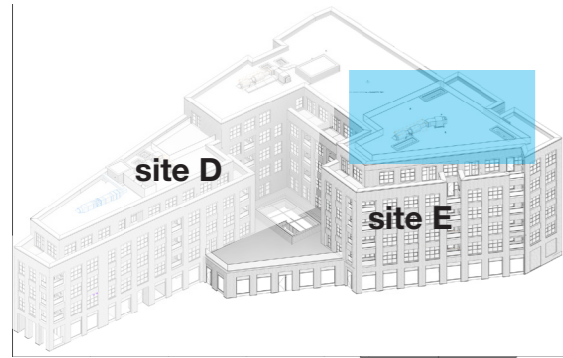

Detail Scale 1:10

DETAIL of Roof terrace enclosure at Level 6

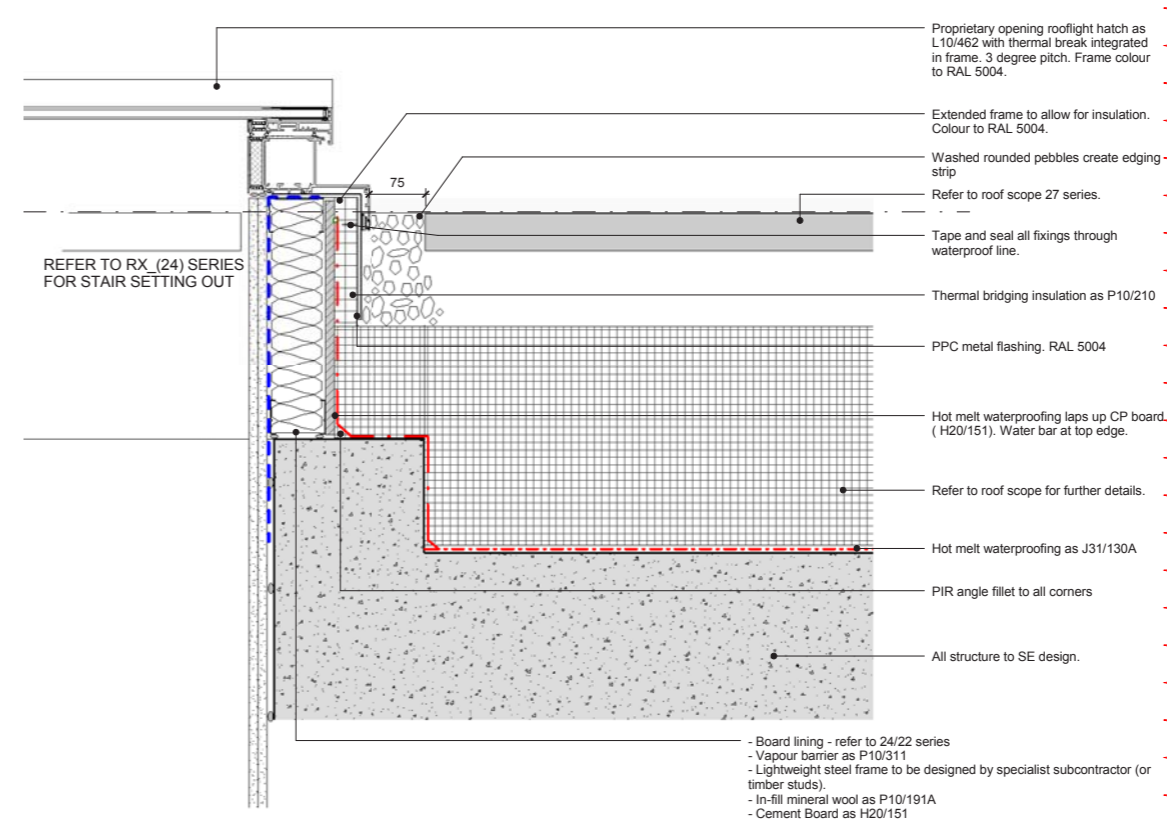

Detail Scale 1:10

DETAIL of Rooflight at Level 6