
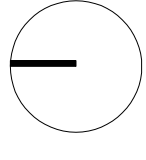
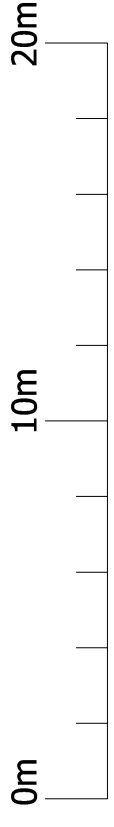


KEY

	LOAD BEARING CELLULAR MEMBRANE
	CATEGORY A
	CATEGORY B
	CATEGORY C
	CATEGORY U
	PROTECTIVE FENCING / RPA

For boundary line where re-instatement of fence will be carried out close adherence to Excavations & root Severance Guidance must be made with fence posts only positioned where no roots larger than 25mm exist

Trench fill foundations 600mm width x 1500mm depth to be hand dug for entire length of proposed building line exposing and retaining all roots in excess of 25mm diameter in accordance with Excavations & Root Severance Guidance. All exposed roots must be covered with damp hessian prior to agreement of structural engineering solution to accommodate retained tree roots within foundation system. Arboricultural supervision must be undertaken to ensure works do not occur which are detrimental to the health or structural integrity of the tree, T1




Construction Exclusion Zone for Tree T1 created with Tree Protective Fencing to specifications (BS5837:2012) as outlined within AMS Report. Fencing to be constructed:

- On boundary line between Inverforth Close & Corporation of London land for 5.0m length
- 100mm from boundary line between 2 Inverforth Close proposed development line and Corporation of London land for 10m length

Traffic Management System to allow for 1 x vehicle to enter site at any one time including access to Inverforth Close. Turning circle will be within communal driveway area to south of existing property as shown

Recommended site storage for chemicals, materials, spoil and plant machinery. As this area remains within the RPA allowing for close location to proposed development, 4mm plywood boarding is recommended as a base to the area to prevent spillage of materials / chemicals within the ground. As existing hard landscape ground exists in this area no cellular membrane beneath is required

Implementation of development to occur from within No.2 Inverforth Close only until point of development requiring access / erection of scaffolding for upper access from within Corporation of London land for construction of at which point fence should be amended to incorporate construction site activity 1.5m distance from building line with ground below remaining CEZ

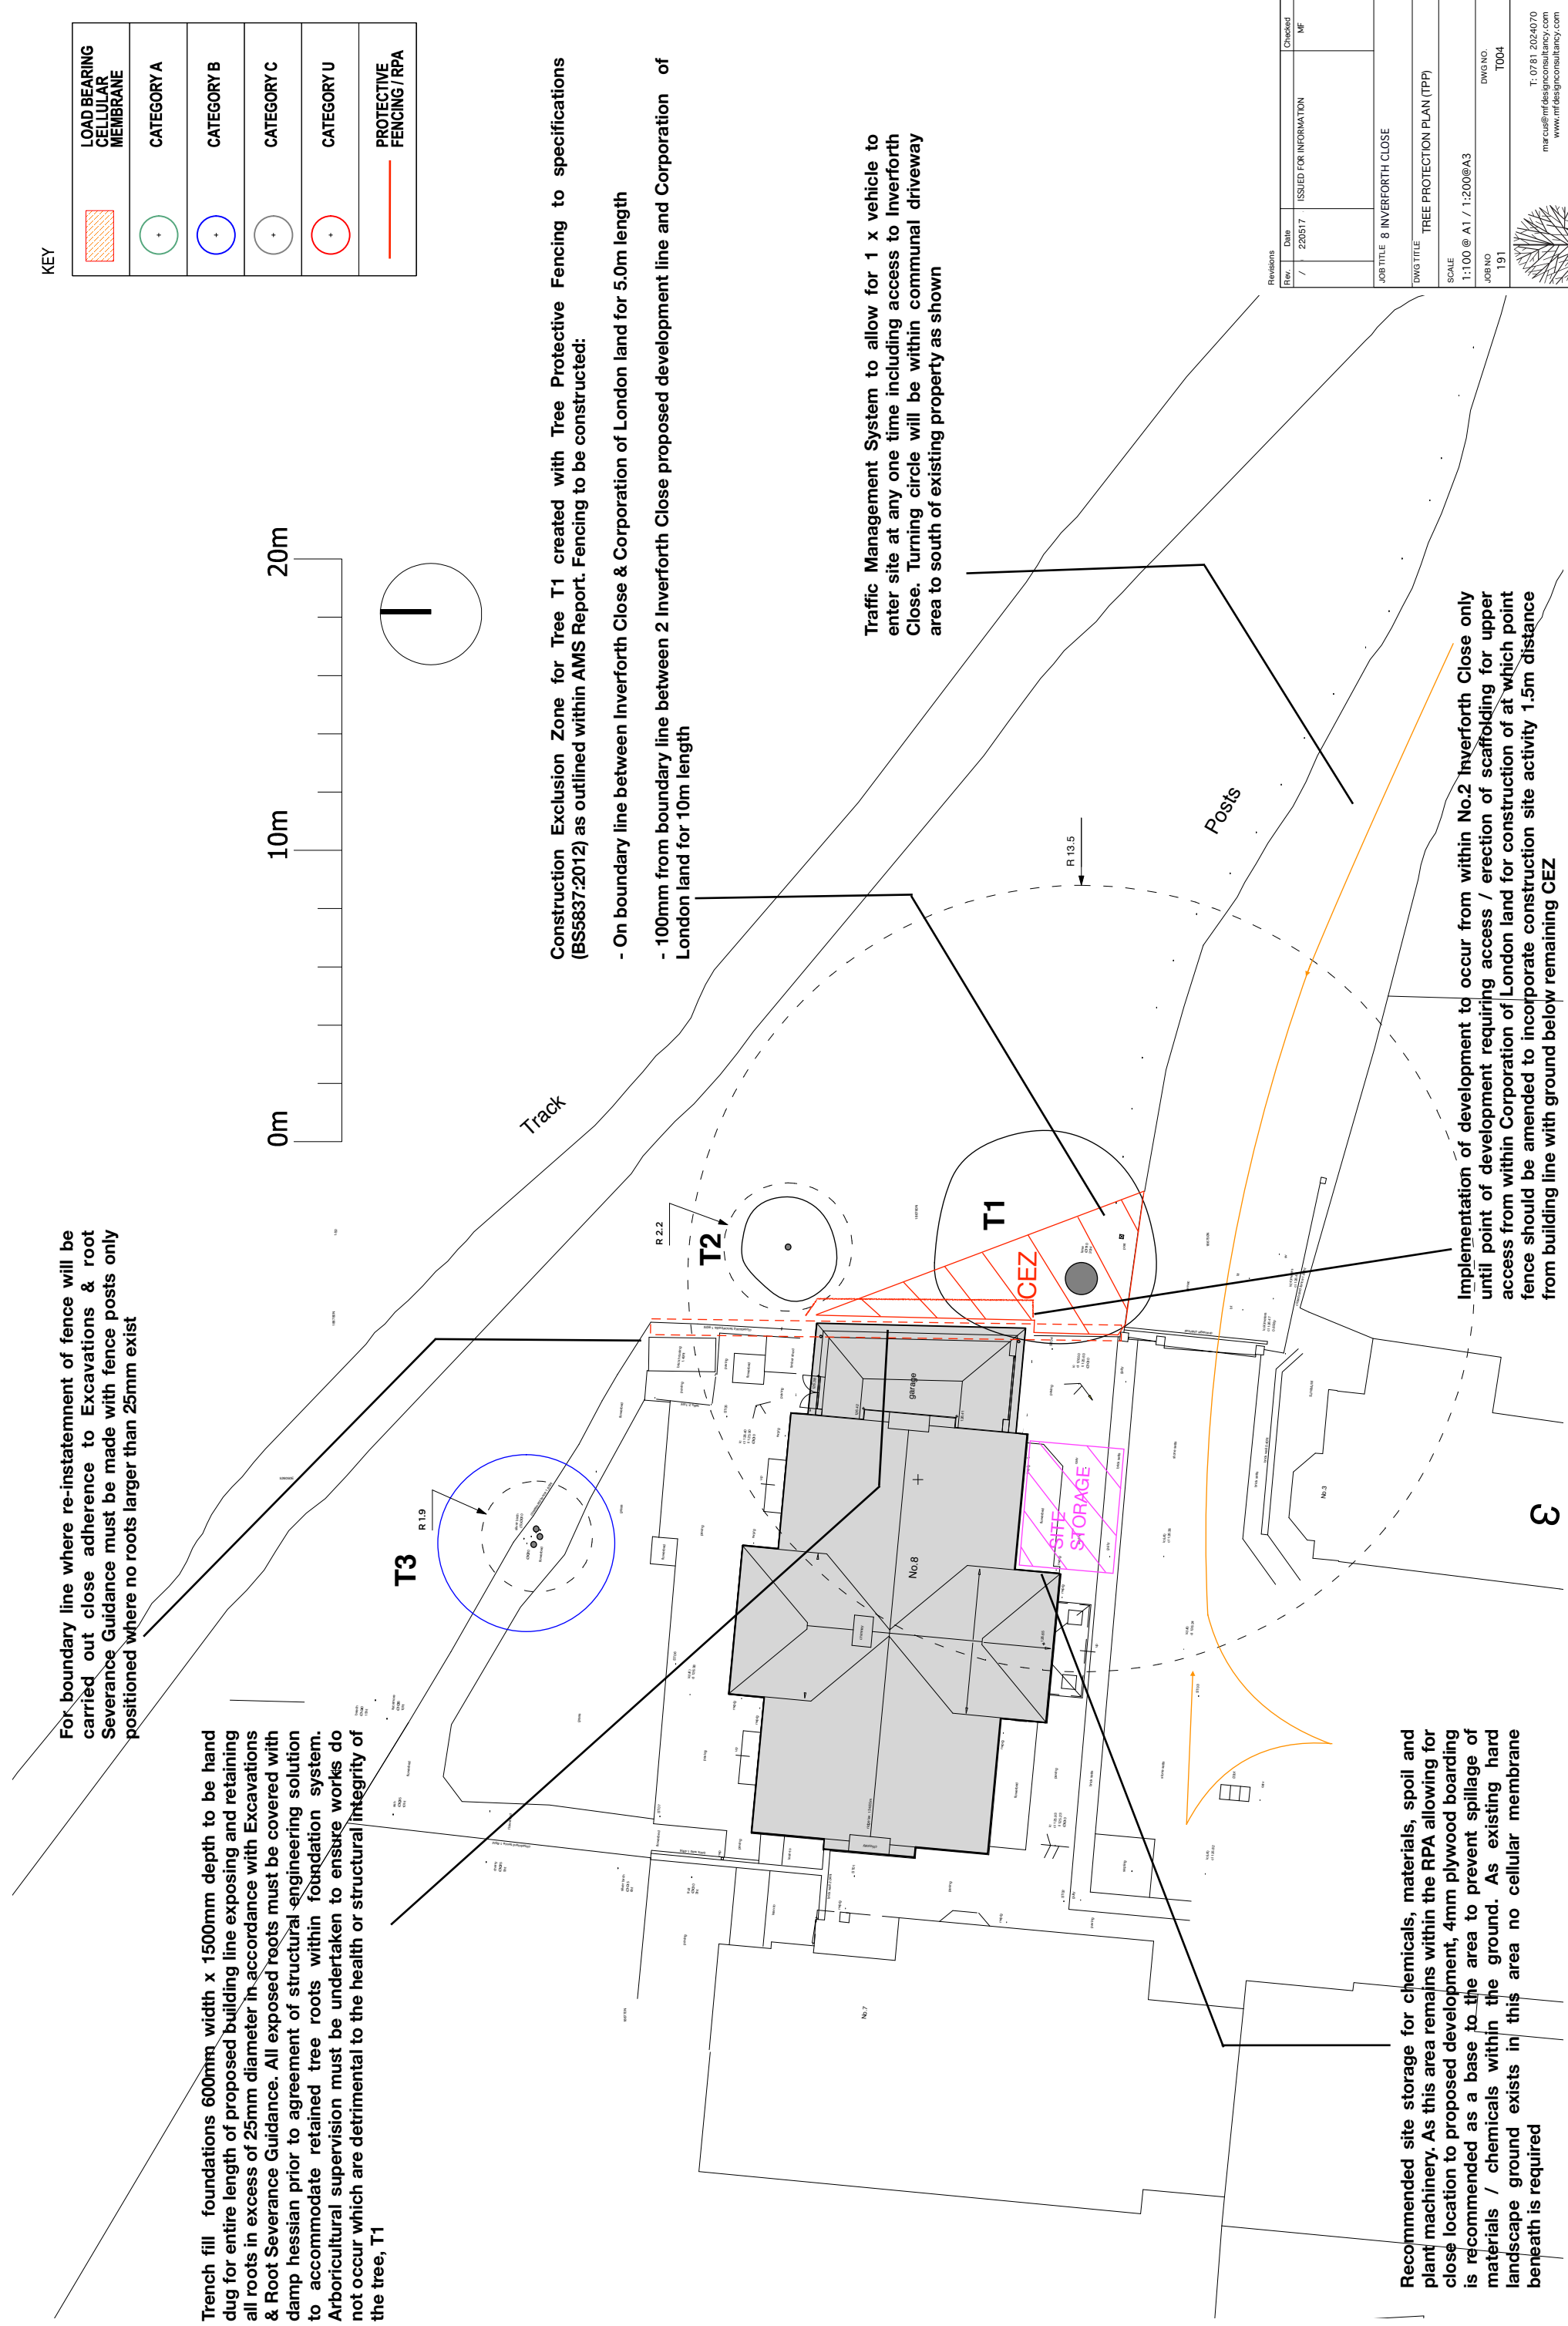

Revisions	Date	Issued For Information	Checked
Rev. /	220517		MF

JOB TITLE: 8 INVERFORTH CLOSE  
 DWG TITLE: TREE PROTECTION PLAN (TPP)  
 SCALE: 1:100 @ A1 / 1:200@A3  
 JOB NO: 191  
 DWG NO: T004  
 T: 0781 2024070  
 marcus@mfcdesignconsultancy.com  
 www.mfcdesignconsultancy.com  
**Marcus Foster**  
 LANDSCAPE DESIGN &  
 TREE CONSULTANCY