


# 8 - 10 Southampton Row

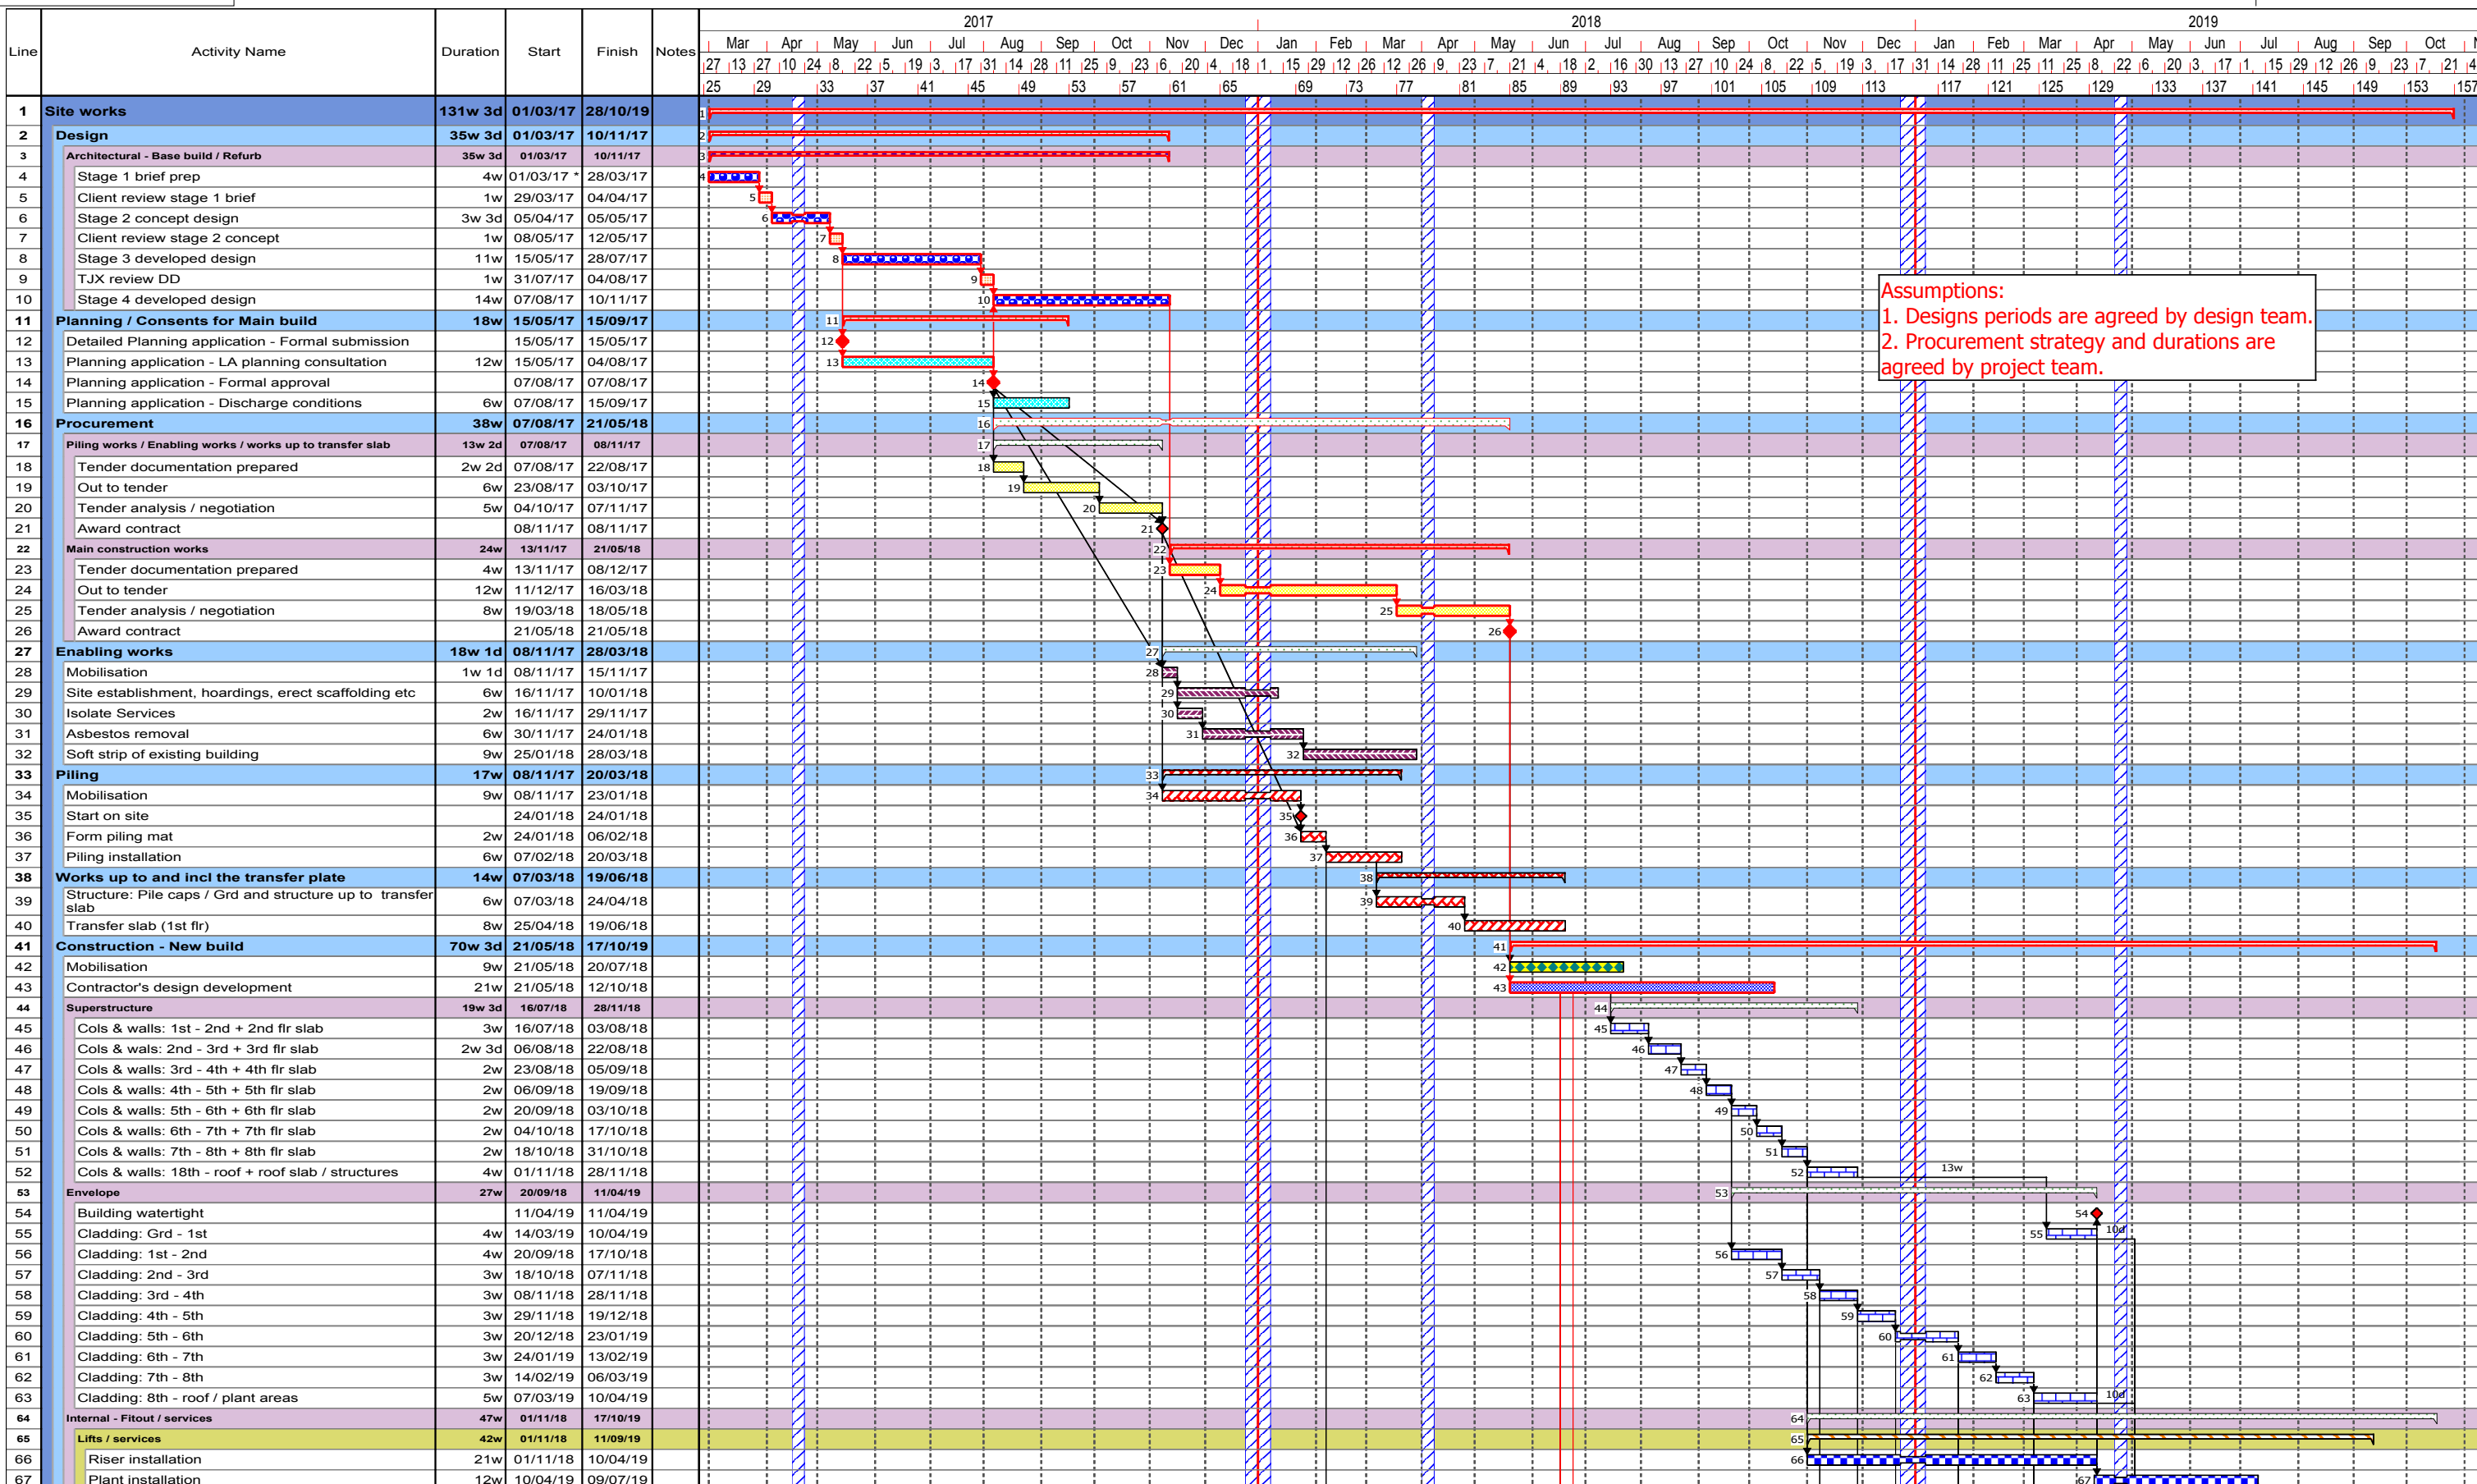

**Assumptions:**  
 1. Designs periods are agreed by design team.  
 2. Procurement strategy and durations are agreed by project team.

Notes

Programme:  
**Strategic Schedule**

Prog.No **00001** Date: **02/05/2017**

Rev Revised: Sheet 1 of 2

Drawn by **TSP** Classification

