


NOTES

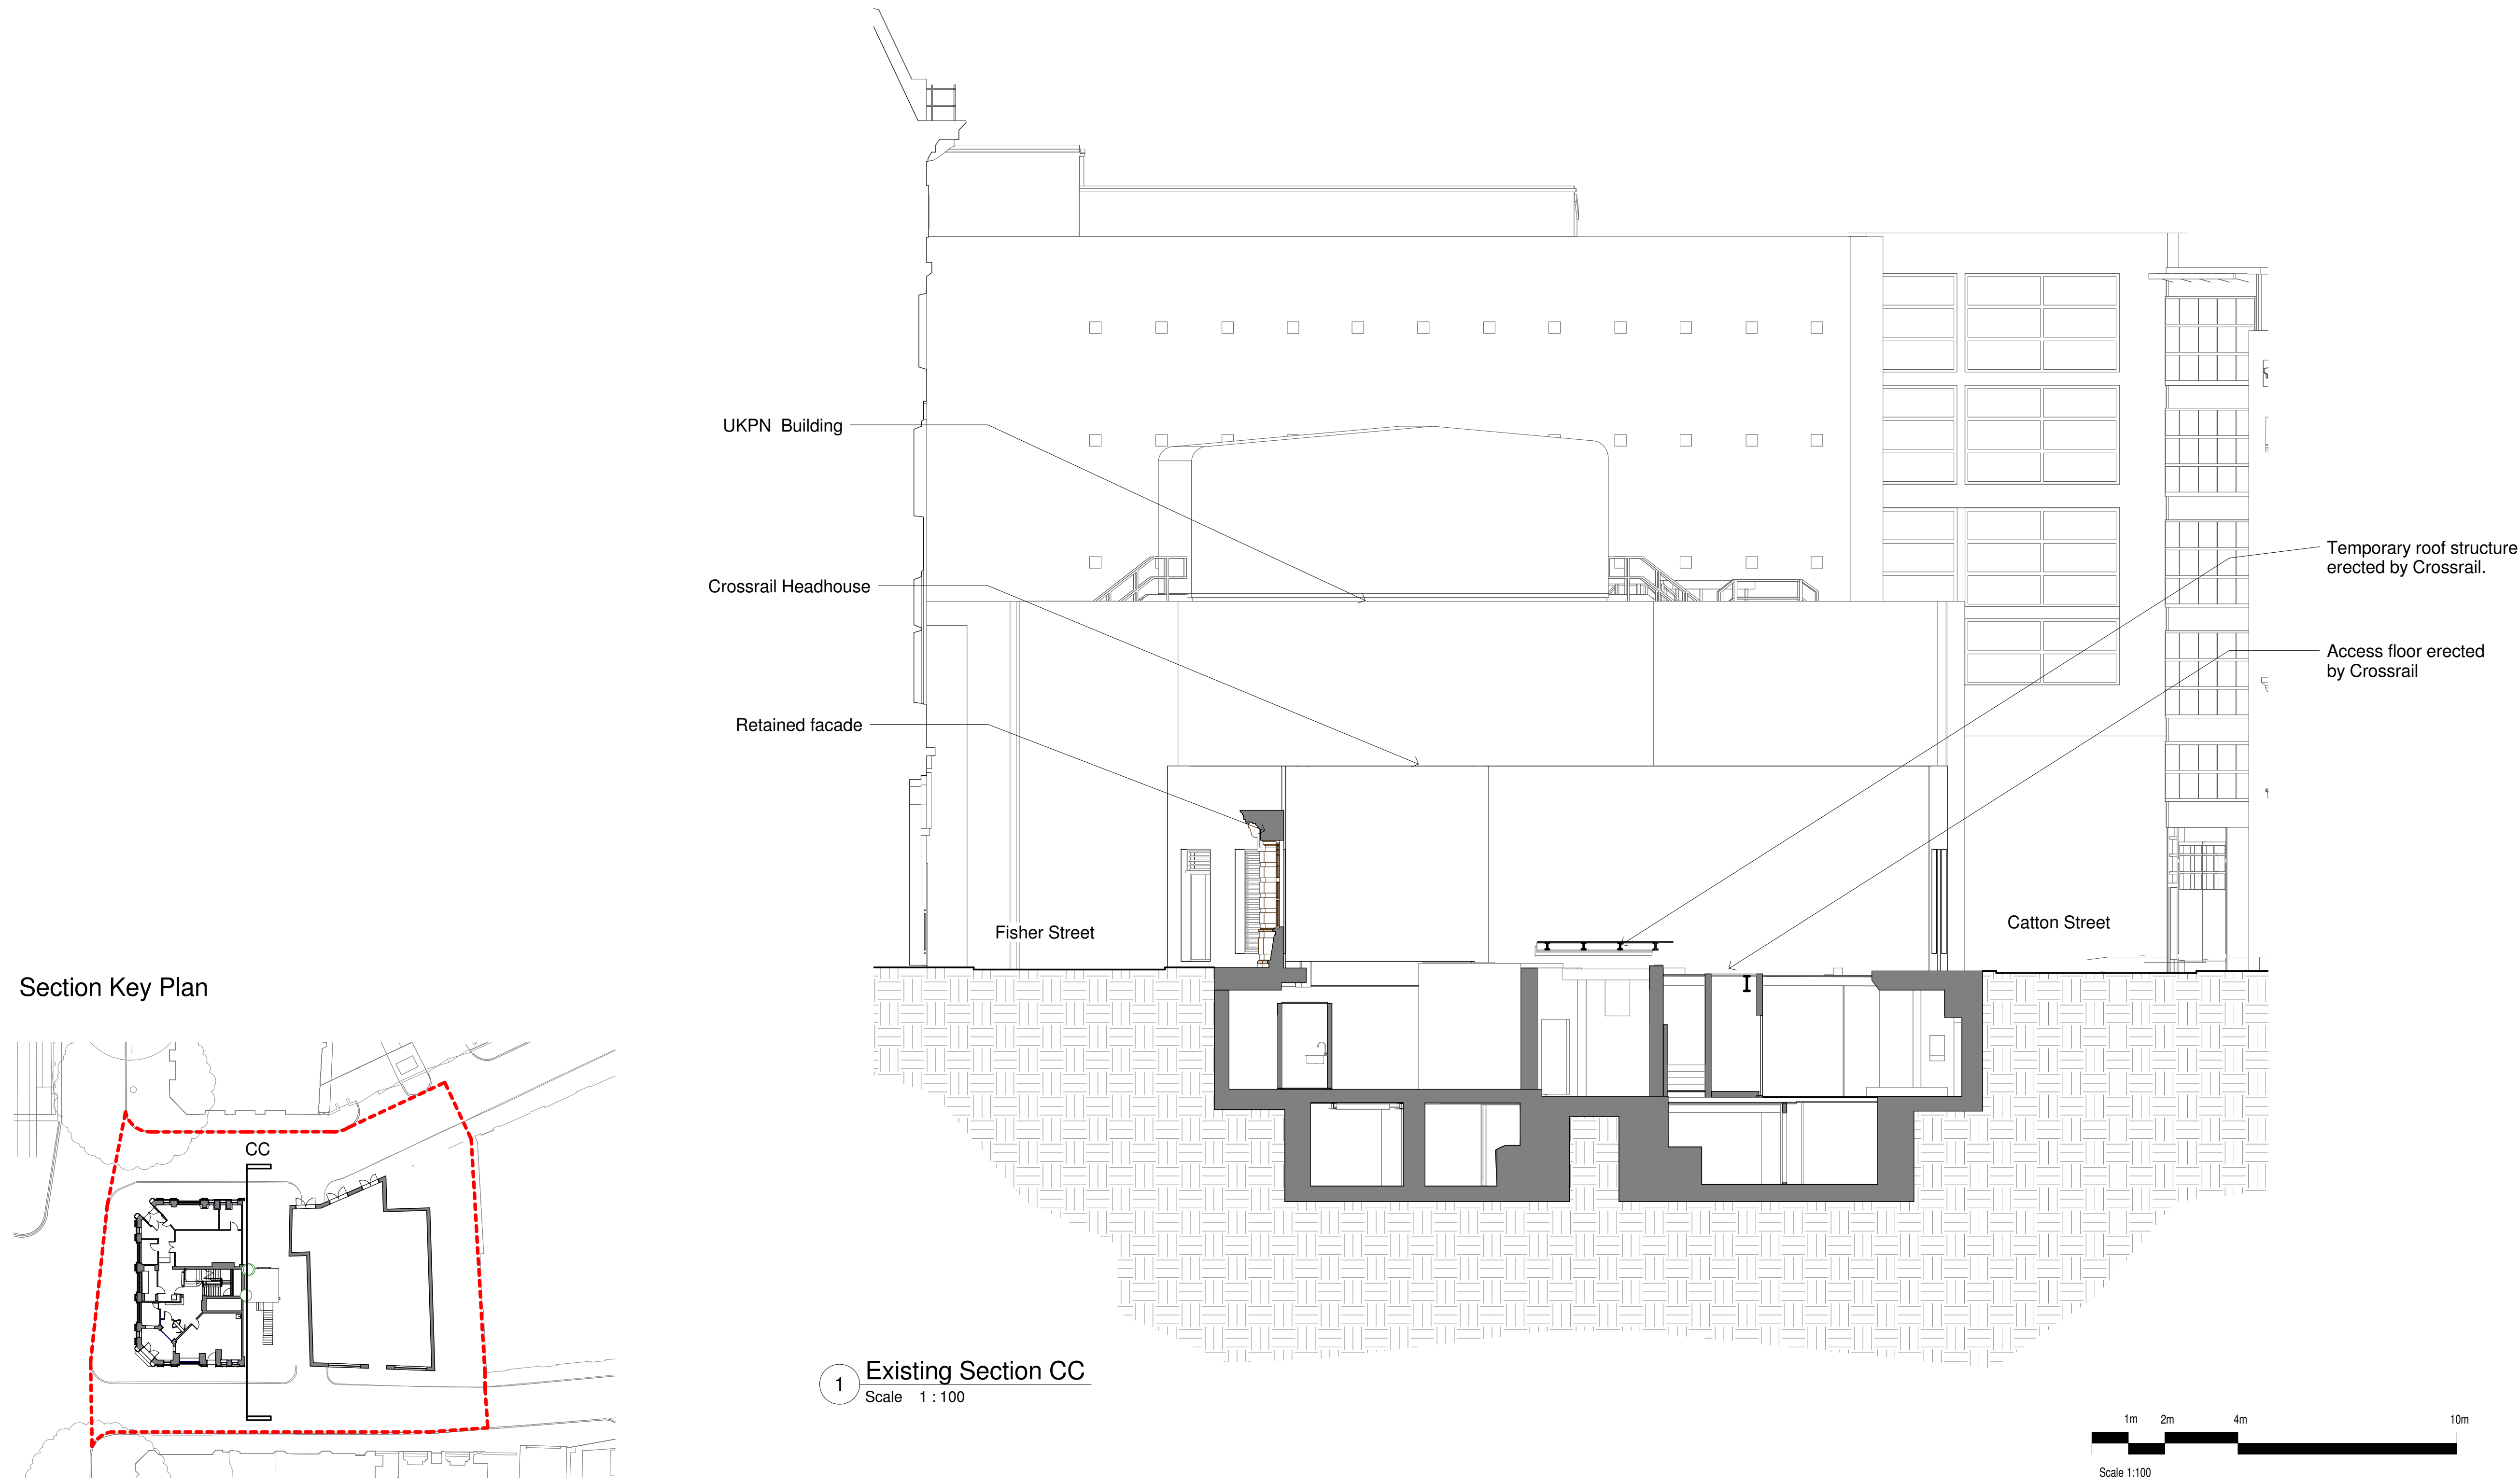

0	Issued For Planning	24/05/17	RA
rev	amendments	date	by

**dexter
moren
associates**
architecture urban design interior
design creative media
www.dextermoren.com
dra@dextermoren.com

57d
jamestown road
london nw1 7db
UK

t: 020 7267 4440
f: 020 7267 6044

architecture

project
8-10 Southampton Row / 1Fisher Street

client
Idé real estate

drawing title
Existing Section CC

drawing status

FOR PLANNING

scale	date	drawn by	checked by
As indicated@A1	24/05/17	RA	HL
job no.	drawing no.	revision	
1365	A-025 016	P 0	