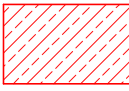

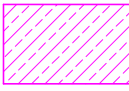

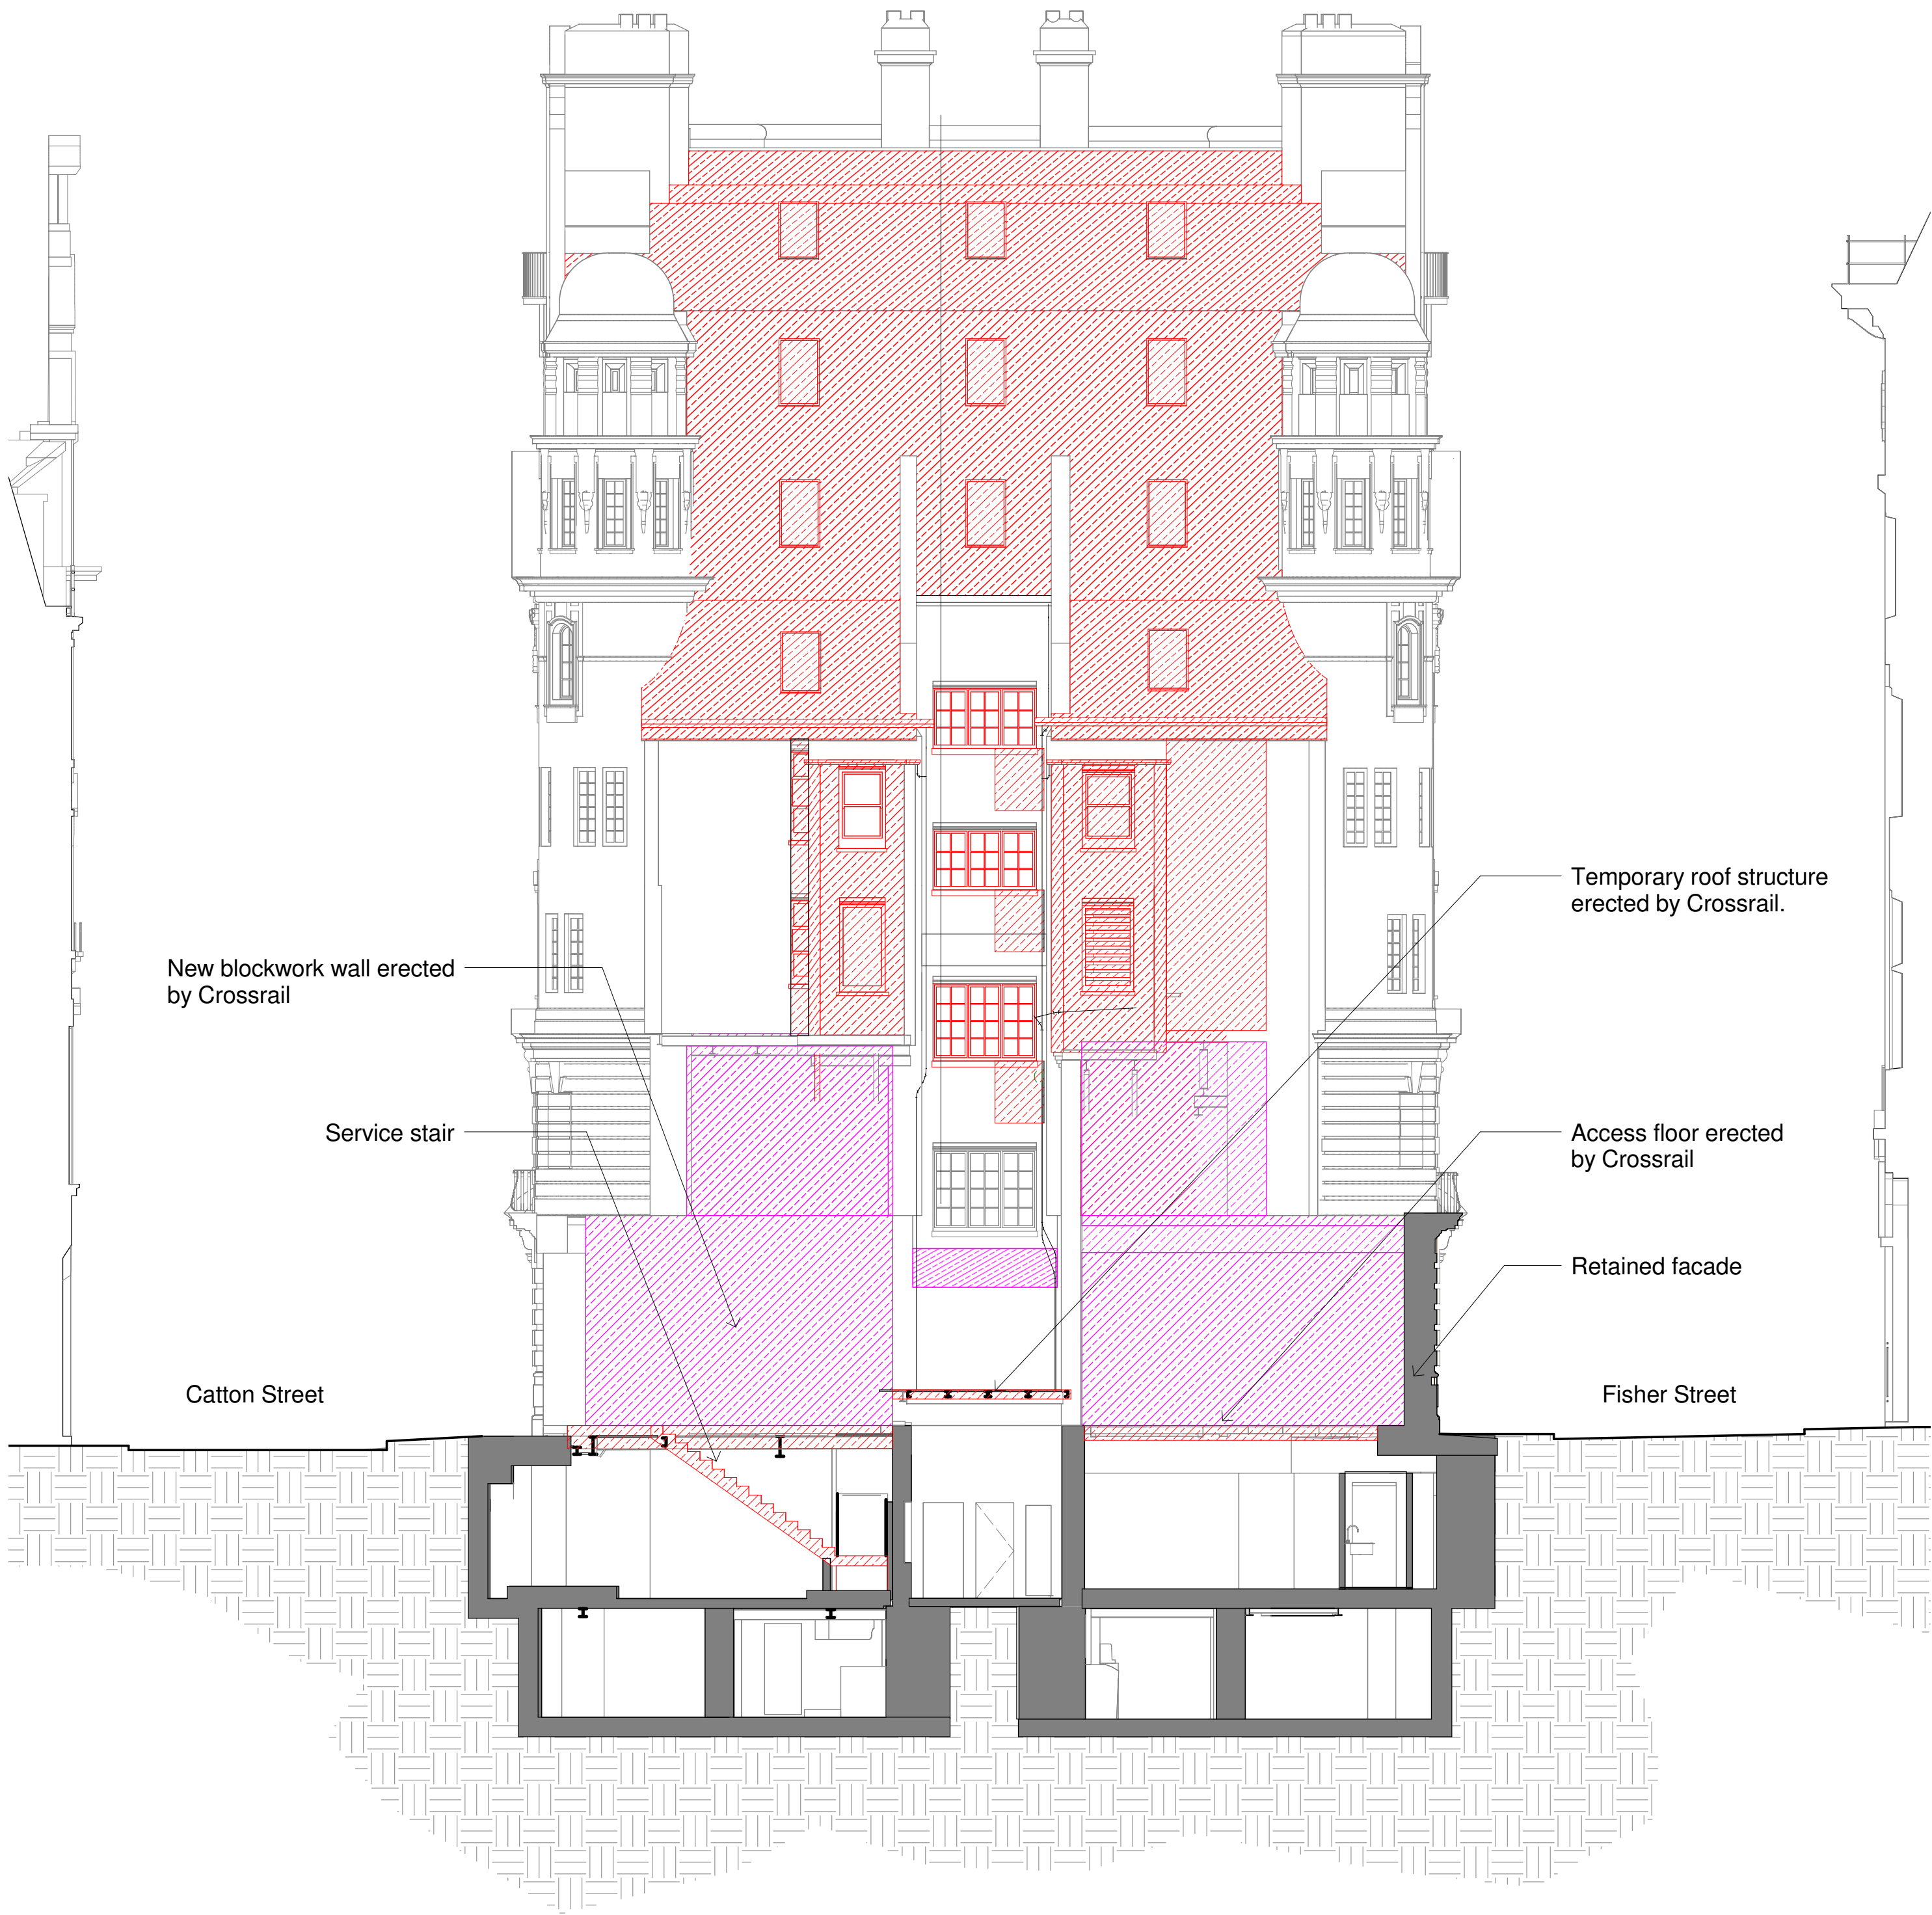


Copyright: All rights reserved. This drawing must not be reproduced without permission.
Only the original drawing should be relied upon. Contractors, subcontractors and suppliers must verify all dimensions on site before commencing any work or making any shop drawings.
All shop drawings to be submitted to the architect / interior designer for comment prior to fabrication.
This drawing is to be read in conjunction with the architect's / interior designer's specification, bills of quantities / schedules, structural, mechanical & electrical drawings and all discrepancies are to be reported to the architect.
Do not scale from this drawing. Dimensions are in millimetres unless otherwise stated.

NOTES

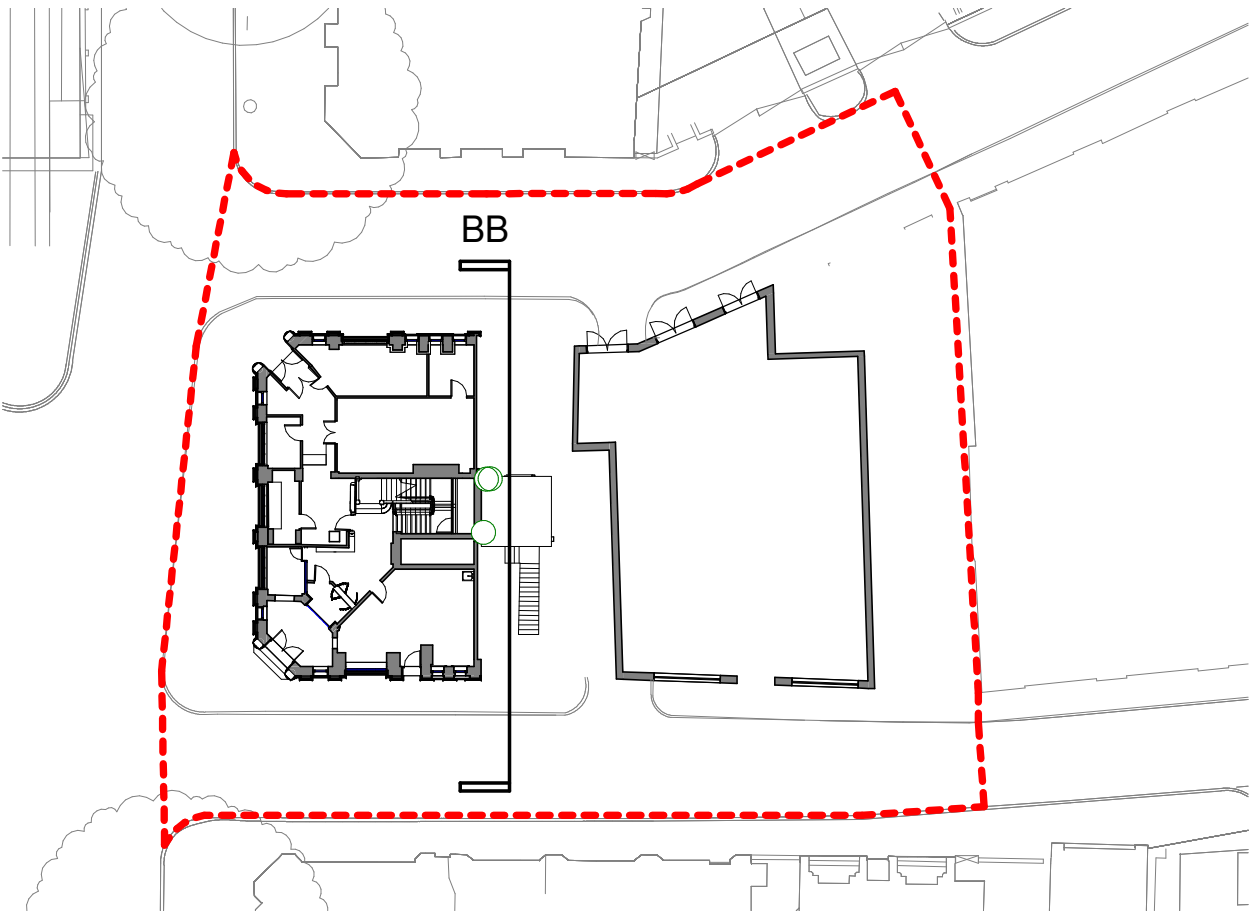
-  To be demolished
-  To be demolished
-  Crossrail new added walls to be demolished
-  Planning Application Site Boundary



1 Demolition Section BB
Scale 1 : 100



Section Key Plan



0	Issued For Planning	24/05/17	RA
rev	amendments	date	by
dexter moren associates architecture urban design interior design creative media www.dextermoren.com dra@dextermoren.com		57d jamestown road london nw1 7db UK	t: 020 7267 4440 f: 020 7267 6044
architecture			
project 8-10 Southampton Row / 1Fisher Street			
client Idé real estate			
drawing title Demolition Section BB			
drawing status FOR PLANNING			
scale As indicated@A1	date 24/05/17	drawn by RA	checked by HL
job no. 1365	drawing no. A-050 015	revision P 0	