








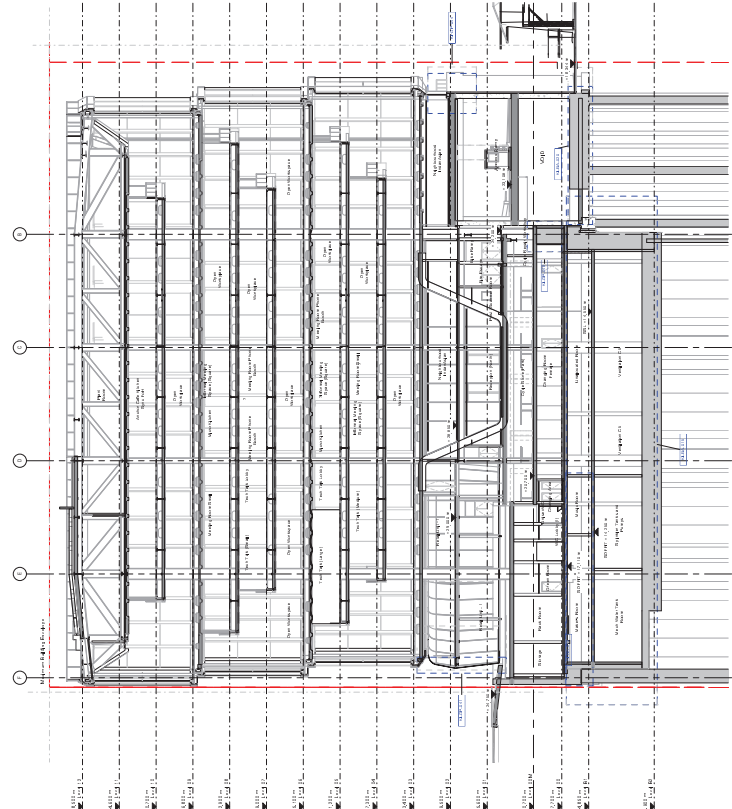


Section HH - Near Grid line 32

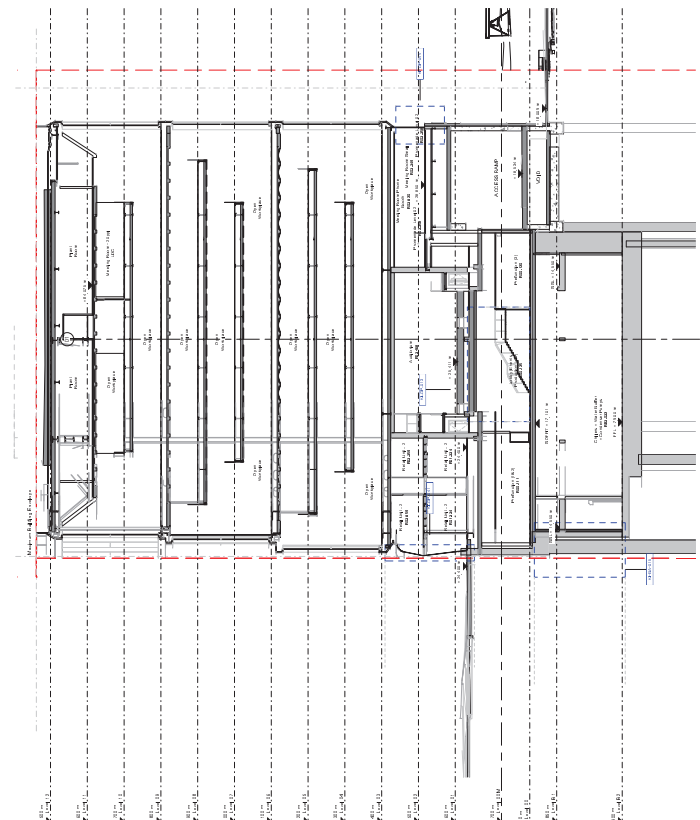

Section GG - Near Grid line 26

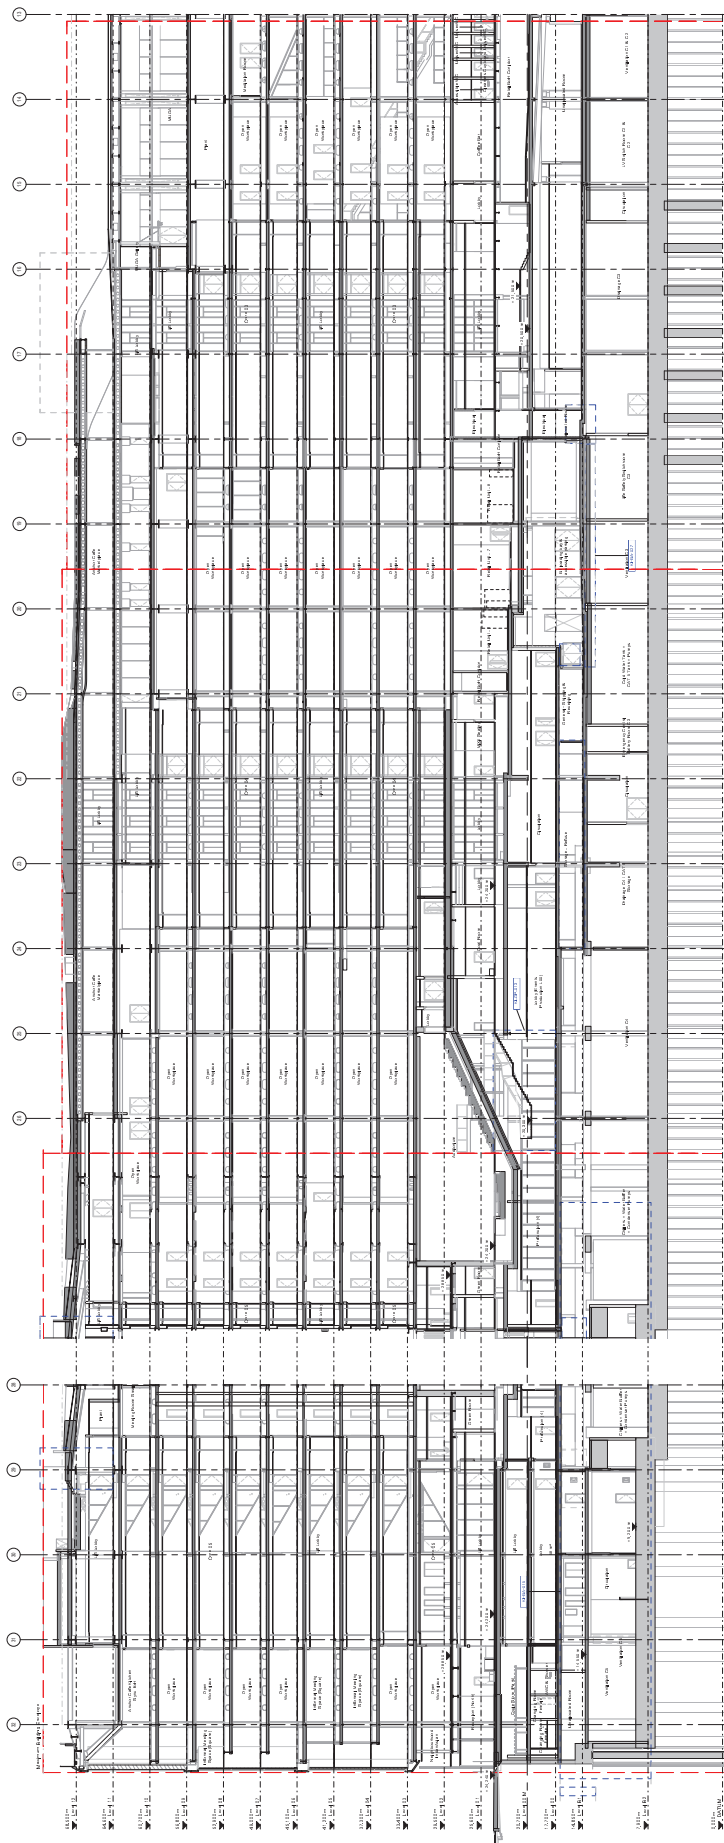

Section JJ - Near Grid line D

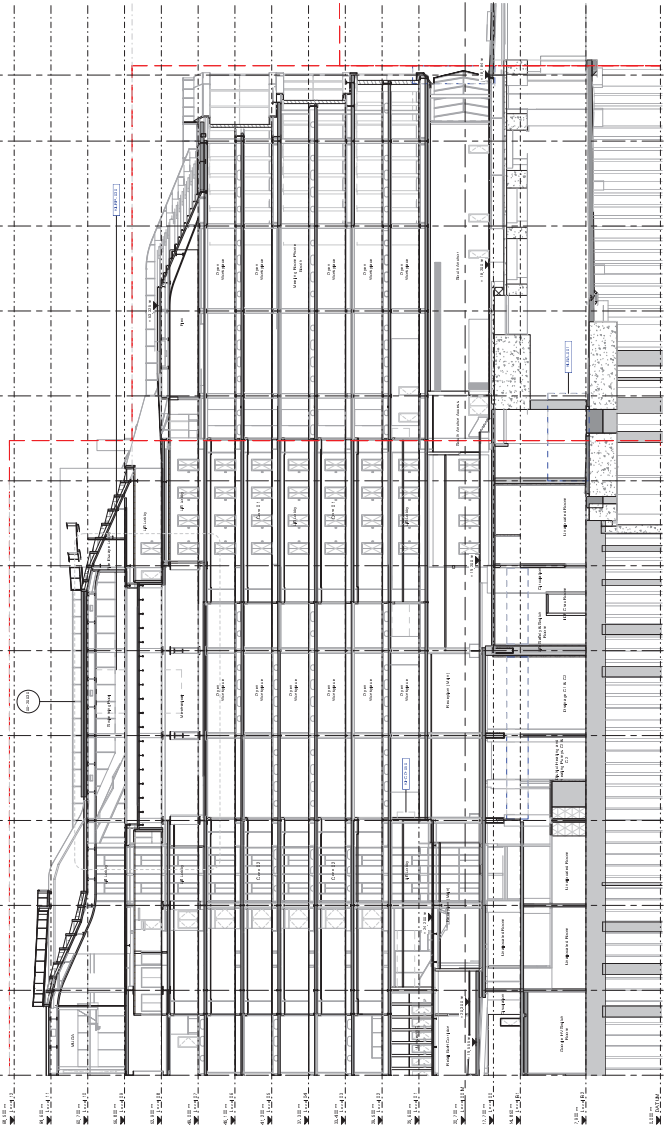


BDP.

16 Broadwalk Yard
London
United Kingdom
T +44 (0)20 7812 8000
www.bdp.com

STAGE 3 ISSUE

Long Section JJ

























































UK-LON-KGX1

GOOGLE INC
16-21 Stables Street
London, N1C 4AB
TEL: +44 (0)203 664200

NOTES


1. DON'T SCALE FROM THIS DRAWING.
2. ALL DIMENSIONS ARE IN MILLIMETRES (mm) AND ALL LEVELS ARE IN METRES (m) ABOVE SEA LEVEL UNLESS OTHERWISE STATED.
3. THIS DRAWING IS TO BE READ IN CONJUNCTION WITH ALL RELEVANT ARCHITECTS AND ENGINEERS DRAWINGS AND SPECIFICATIONS.
4. REFER TO ARCHITECTS' DRAWINGS FOR ALL DIMENSIONS AND SPECIFICATIONS.
FOR GRID SETTING OUT REFER TO ARCHITECTS DETAIL

TL D1
TL D1
TL D1
TL D1



Consulting Structural and Civil Engineers
100 St John Street
London EC1M 4EH
T: +44 (0)20 7250 5555
E: info@akt.co.uk
W: www.akt.co.uk

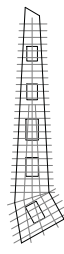


STAGE 2

BASEMENT LEVEL B2
GENERAL
ARRANGEMENT

KXC-A-001-S-AKT-00-09810

P3

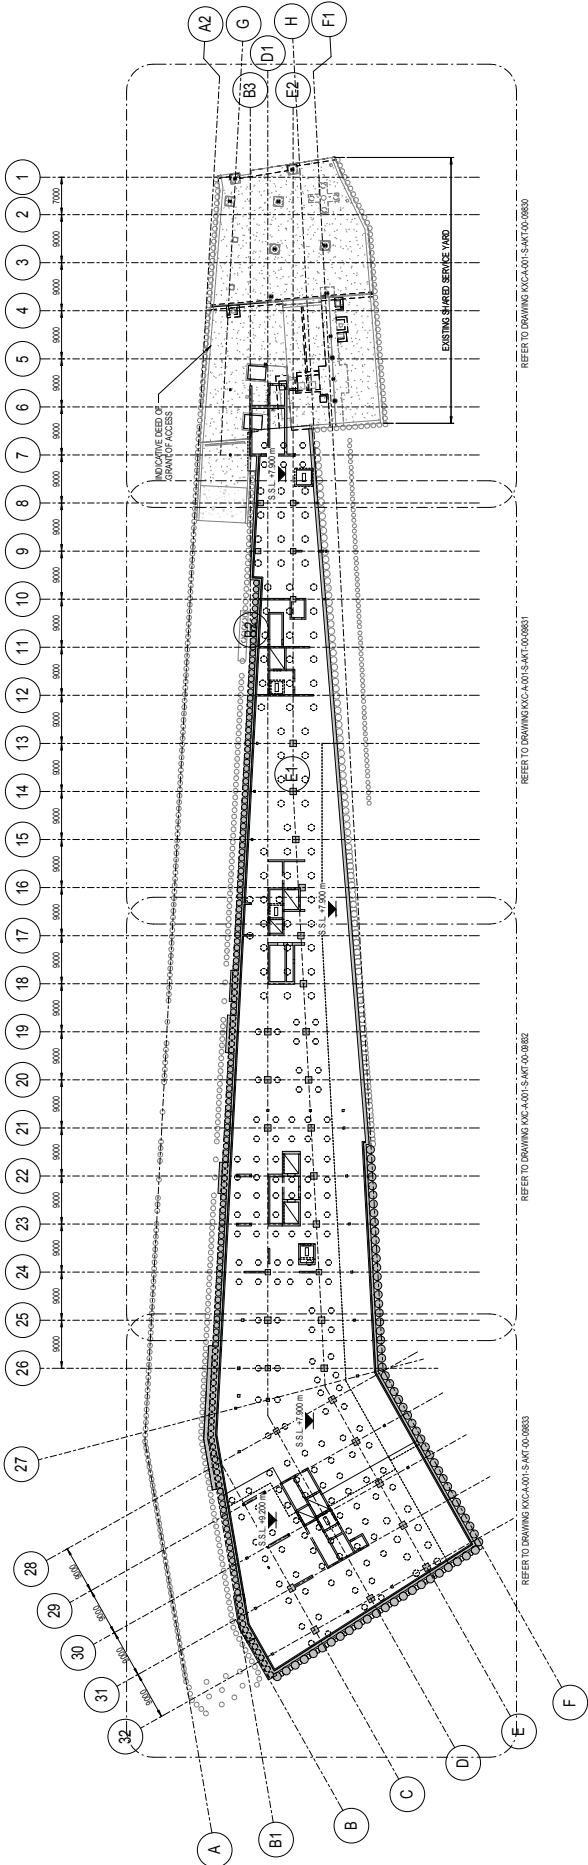





PROVIDE PULL OUT BARS AT ALL CORE WALL TO SLAB INTERFACES

ALL CORE WALLS TO BE 300mm THICK UNLESS NOTED OTHERWISE

DETAILS OF EXISTING STRUCTURES ON SITE TAKEN FROM WATERMANS AS BUILT INFORMATION. FINAL POSITIONS TO BE CONFIRMED FOLLOWING SITE SURVEY AT NEXT DESIGN STAGE.

PRECASTING OF BEAMS: AN ALLOWANCE SHOULD BE MADE FOR PRECASTING OF LARGE SPAN BEAMS

WEB OPENINGS IN BEAMS: AN ALLOWANCE SHOULD BE MADE FOR WEB OPENINGS IN ALL 900mm DEEP FABRICATED BEAMS

NOTES:



FOR GRID SETTING OUT REFER TO ARCHITECTS DETAIL

FOR DEMOLITION DETAILS TO SHARED SERVICE YARD AND ACCESS RAMP REFER TO AKTII DRAWING KSC-A-001-S-AKT-02-100003

ALLOWANCE TO BE MADE FOR 150 x 150 RSA TO CONNECT ALL SLABS, CLT AND PRECAST UNITS AT INTERFACES WITH ITS WALLS.


FOR CORE RIG PLAN REFER TO AKTII DRAWING KSC-A-001-S-AKT-02-100003
ALL CORE WALLS 300mm THK UNO

P2 P3 P4 P100

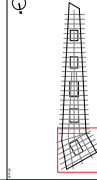

STAGE 3	
BASEMENT LEVEL B2	
GENERAL ARRANGEMENT ZONE	
D	
KSC-A-001-S-AKT-02-08833	P2

FOR DEMOLITION DETAILS TO SHARED SERVICE
YARD AND ACCESS RAMP REFER TO AKTII
DRAWINGS KXC-A-001-S-AKT-M3-12-098001 -
KXC-A-001-S-AKT-M3-12-1000003;

 

For continuation refer to Sheet 4 of 4



UK-LON-KGX1
GOOGLE INC
16-21 Stables Street
London, N1C 4AB
TEL: +44 (0)20 6646200

NOTES

1. DO NOT SCALE FROM THIS DRAWING.
2. ALL DIMENSIONS ARE IN MILLIMETRES (mm) AND ALL LEVELS ARE IN METRES (m) UNLESS OTHERWISE STATED.
3. THIS DRAWING IS TO BE READ IN CONJUNCTION WITH ALL RELEVANT ARCHITECTS AND ENGINEERS DRAWINGS AND SPECIFICATIONS.
4. FOR DETAILS OF MOVEMENTS AND TO BRACE ALLOWANCES REFER TO ARCHITECTS DRAWINGS KXC-A-001-S-AKT-10-0000.

FOR GRID SETTING OUT REFER TO ARCHITECTS DETAIL


P2 27/01/17 STAGE 3 ISSUE
P1 15/07/16 STAGE 2 ISSUE

DATE: 27/01/17
BY: [Signature]
CHECKED: [Signature]



Consulting Structural and Civil Engineers
100 St. Dunstons Street
London EC1A 4BH
T: +44 (0)20 7250 1222
F: +44 (0)20 7250 1223
E: info@akt.co.uk
W: www.akt.co.uk

DATE: 27/01/17
BY: [Signature]
CHECKED: [Signature]

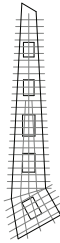

STAGE 3

BASEMENT LEVEL B1
GENERAL
ARRANGEMENT

KXC-A-001-S-AKT-00-09910


PROVIDE PULL OUT BARS AT ALL CORE WALL TO SLAB INTERFACES

ALL CORE WALLS TO BE 300mm THICK UNLESS NOTED OTHERWISE

DETAILS OF EXISTING STRUCTURES ON SITE TAKEN FROM WATERMANS AS BUILT INFORMATION. FINAL POSITIONS TO BE CONFIRMED FOLLOWING SITE SURVEY AT NEXT DESIGN STAGE.

PRECAMBERING OF BEAMS: AN ALLOWANCE SHOULD BE MADE FOR PRECAMBERING OF LARGE SPAN BEAMS

WEB OPENINGS IN BEAMS: AN ALLOWANCE SHOULD BE MADE FOR WEB OPENINGS IN ALL 900mm DEEP FABRICATED BEAMS

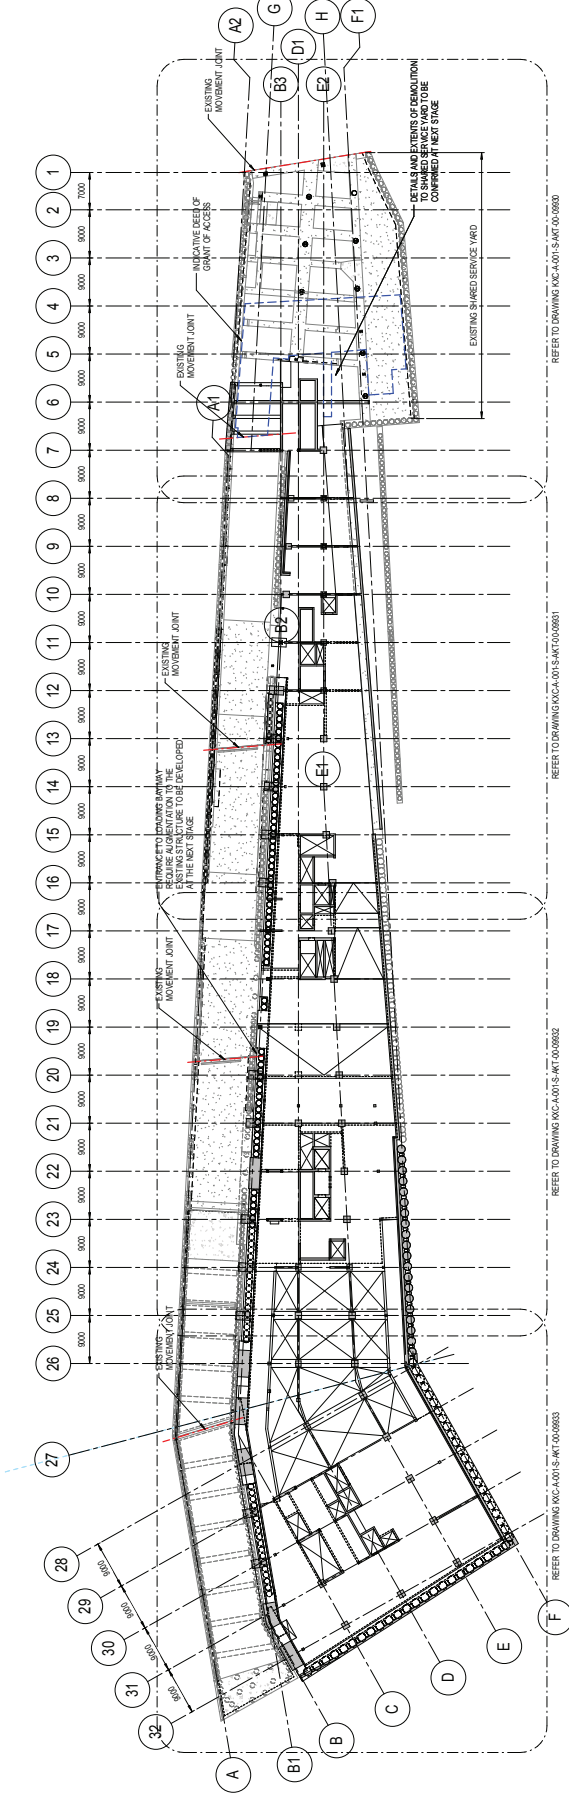







UK-LON-KGX1
GOOGLE INC
16-21 Stables Street
London, N1C 4AB
TEL: +44 (0)203 664200

NOTES

1. DON'T SCALE FROM THIS DRAWING
2. DIMENSIONS ARE IN METRES (mm) AND ALL LEVELS ARE IN METRES (PI) UNLESS NOTED OTHERWISE
3. THE DRAWING IS TO BE READ IN CONJUNCTION WITH ALL SPECIFICATIONS, NOTES AND ENGINEERS DRAWINGS AND SPECIFICATIONS
4. FOR DETAILS OF MOVEMENT AND TOLERANCE ALLOWANCES REFER TO DRAWING KXC-A-001-S-AKT-00-10000


FOR GRID SETTING OUT REFER TO ARCHITECT'S DETAIL

P2 27/01/17 STAGES 3 ISSUE
P1 15/07/16 STAGES 2 ISSUE

TL D1
RL H48




Consulting Structural and Civil Engineers
100-101, Stables Street
London EC1N 4BH
T: +44 (0)20 7250 1277
F: +44 (0)20 7250 1255
E: info@akt-ii.com
W: www.akt-ii.com

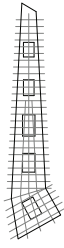

STAGE 3

GROUND FLOOR
LEVEL GENERAL
ARRANGEMENT

KXC-A-001-S-AKT-00-10010

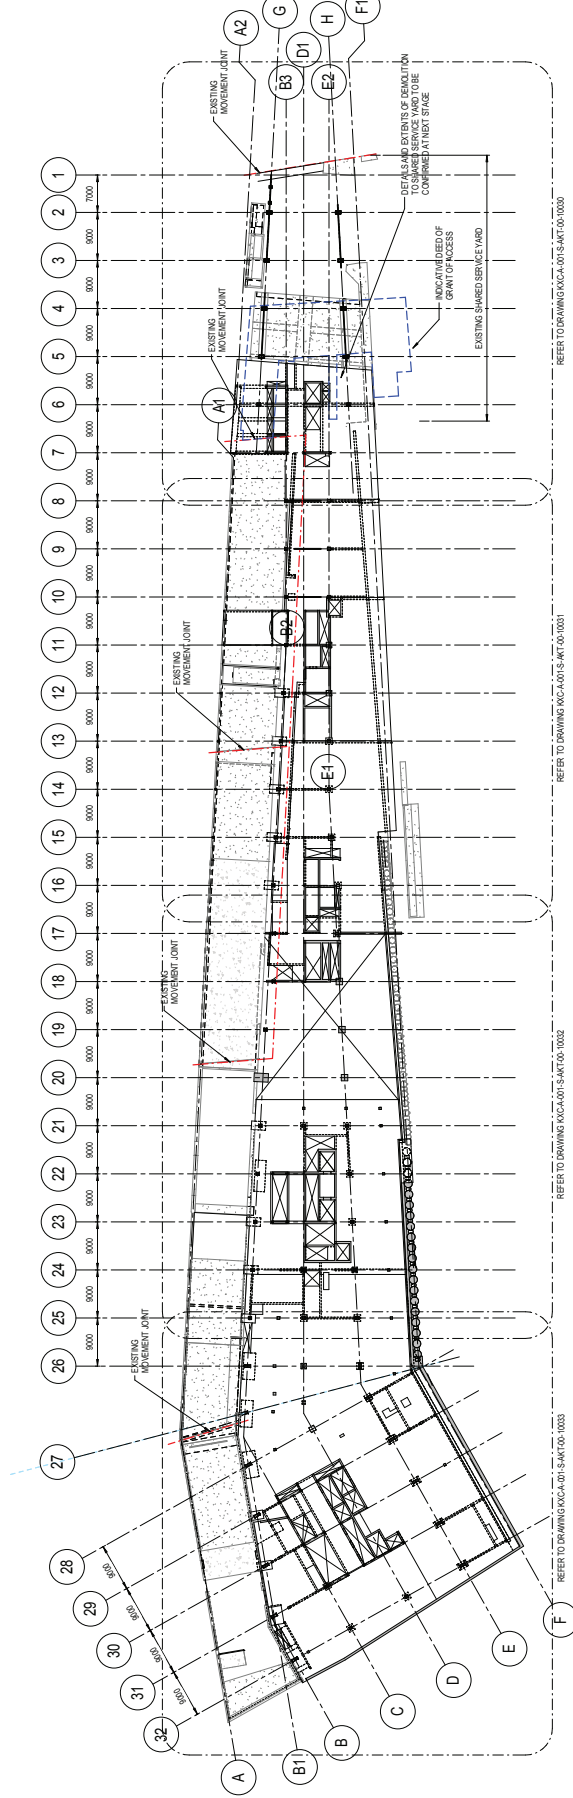

GROUND FLOOR
1:500


PROVIDE PULL OUT BARS AT ALL CORE WALL TO SLAB INTERFACES

ALL CORE WALLS TO BE 300mm THICK UNLESS NOTED OTHERWISE

DETAILS OF EXISTING STRUCTURES ON SITE TAKEN FROM WATERMANS AS BUILT INFORMATION. FINAL POSITIONS TO BE CONFIRMED FOLLOWING SITE SURVEY AT NEXT DESIGN STAGE.

PRECAMBERING OF BEAMS: AN ALLOWANCE SHOULD BE MADE FOR PRECAMBERING OF LARGE SPAN BEAMS

WEB OPENINGS IN BEAMS: AN ALLOWANCE SHOULD BE MADE FOR WEB OPENINGS IN ALL 900mm DEEP FABRICATED BEAMS

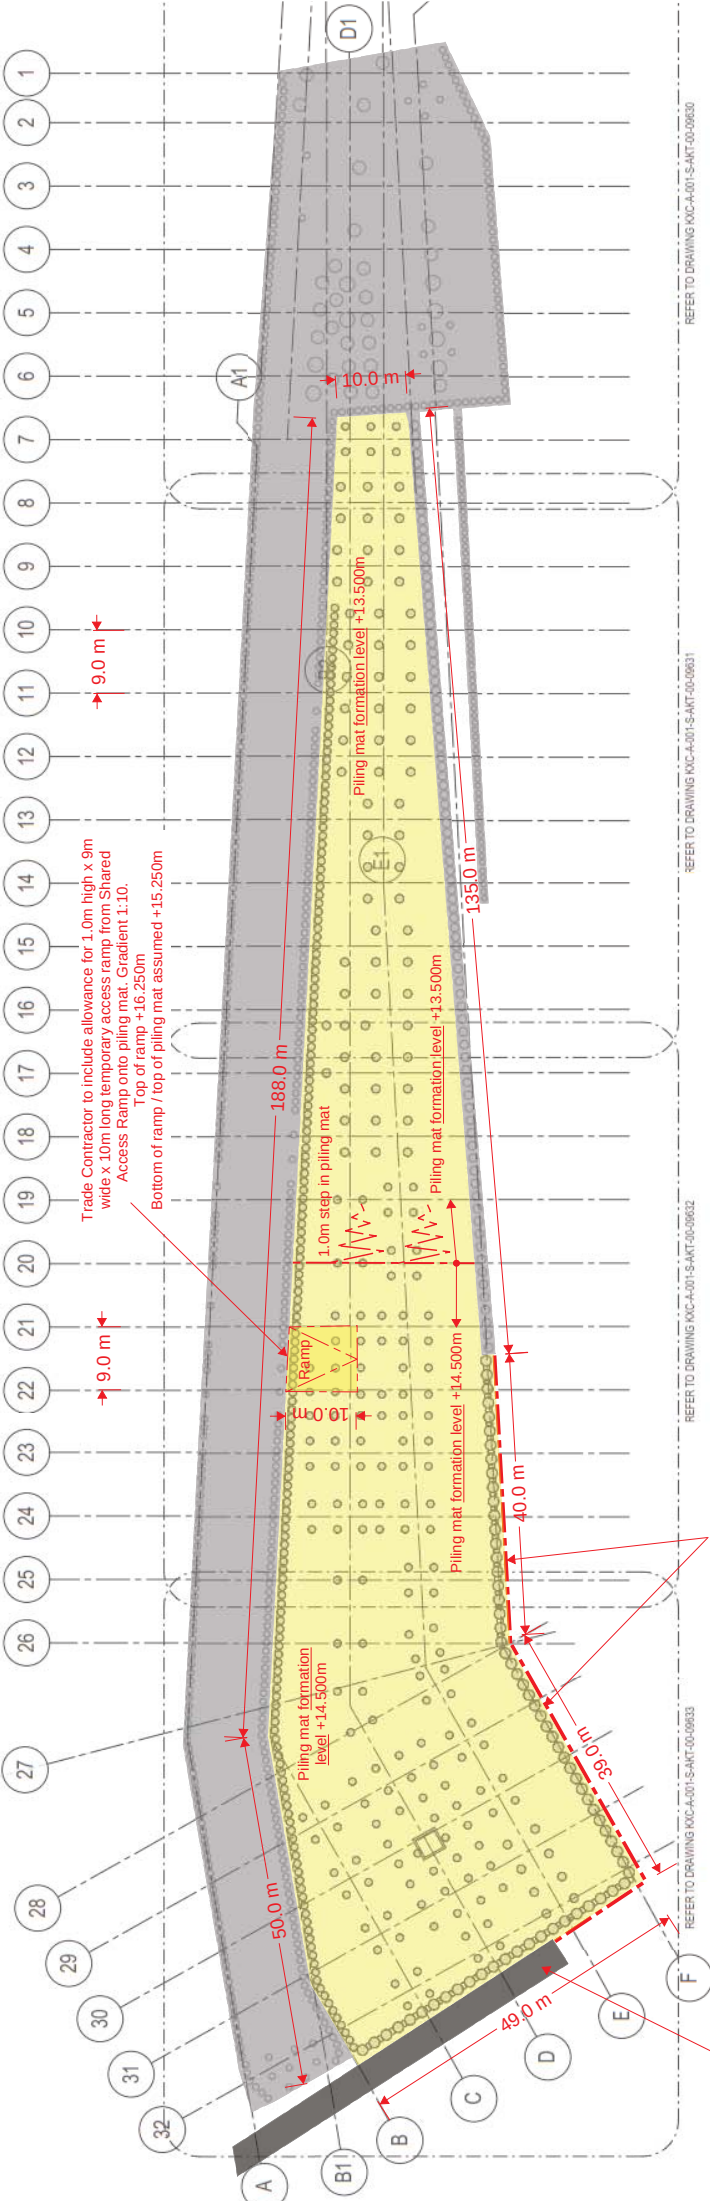

Existing Goods Way
"North Brick Retaining
Wall" extent / length TBC

New temporary sheet pile retaining wall
+ temporary ground anchors

Extent of new piling mat.

Existing imported fill material for Railway Children Theatre is to be re-used for new
piling mat. Subject to confirmation of fill specification.



Tender	08.03.2017
	N.T.S
	A3
	CM
	RH
Ground Remediation Scope of Works (5 of 5)	T01
	SK-LL-2040/005