



PROPOSED SIDE ELEVATION [NORTH] AS EXISTING - 1:100@A3

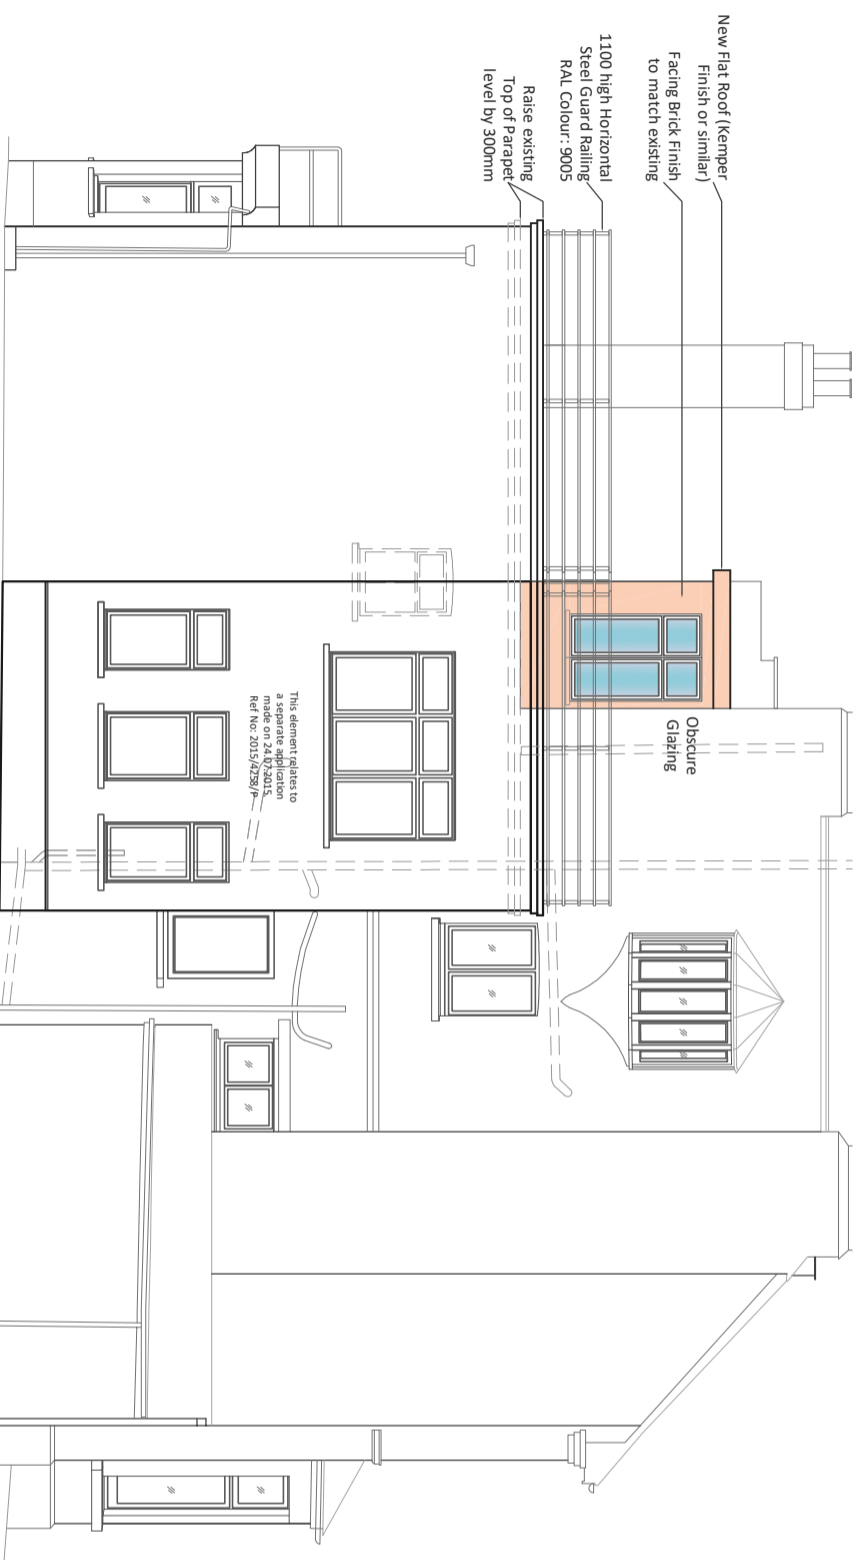

Extent of Proposed Extension


PROPOSED SIDE ELEVATION [SOUTH] - 1:100@A3

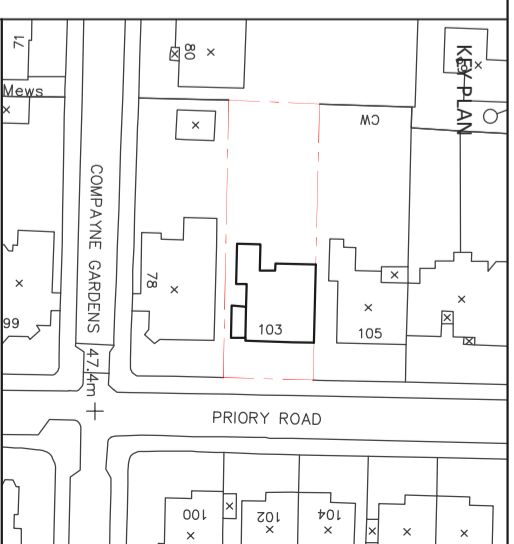

- ©PMA Architects Ltd
1. Do not scale this drawing for construction purposes.
 2. All dimensions unless otherwise indicated.
 3. This drawing & all other drawings & schedules specifications, details etc. relating to this project shall be read in conjunction with all other relevant architect's drawings, specifications, schedules, details etc. 
 5. The contractor shall check all dimensions & setting out information on this or other drawings prior to placing work in hand. Any errors or discrepancies between drawings shall be reported to the architect & resolved in writing before commencement of work.
 6. The contractor shall liaise with the architect & resolve any discrepancies with manufacturer's printed recommendations, notes, specifications etc.
 7. Only drawings stamped 'ISSUED FOR CONSTRUCTION' shall be used on site.

Rev. No.	Date	Description	CHK
A	24/05/2017	Raise Top of Existing Parapet Level by 300mm	NP

Drawing Title: PROPOSED SECOND FLOOR REAR EXTENSION NORTH [SIDE] AND SOUTH [SIDE] ELEVATION AS PROPOSED

Client: ERKIN YILDIZ (FLAT NO.05)		 Chartered Architects P.O. BOX 1054 WEMBLEY MIDDLESEX HA8 9BT
Job Title: 103 PRIORY ROAD, WEST HAMPTSTEAD, LONDON NW6 3NN		
Status: TOWN PLANNING	Drawn By: RS	Issue Date: 07.09.2016
Scale: 1:100@A3	Checked By: NP	Drawn Date: 07.09.2016
PM A 103PR	Job Number: 5255	Rev: A