

MANDELA STREET

CENTRO 2

CENTRO 2

CENTRO 1

CENTRO 1

CENTRO 1

CENTRO 1

CAMDEN STREET

CENTRO 1

CENTRO 1


**Notes**  
 This Drawing is indicative only.  
 Drawing to be read in conjunction with all other design team information.  
 This drawing is copyright Piercy&Company.  
 Do not scale from this drawing.  
 All dimensions and levels are subject to full site verification by the contractor and such dimensions to be his responsibility.  
 Report all drawing errors, omissions and discrepancies to the architect.  
 Planning grid provided for setting out and reference purposes only and does not reflect the true dimensions or orientation of the existing structure.

**DISCLAIMER**  
 This document may be issued in an editable digital CAD format to enable others to use it as background information to make alterations and/or additions. In that instance the file will be accompanied by a PDF version as a record of the original file. It is for those parties making such alterations and/or additions to ensure that they make use of current background information.

Piercy&Company accepts no liability for either: any such alterations and/or additions to the background information by others; or any other changes made by others to the architectural content of the background information itself.

— Scope of Facade Enhancements

Rev	Date	Description
00	17/03/17	Planning

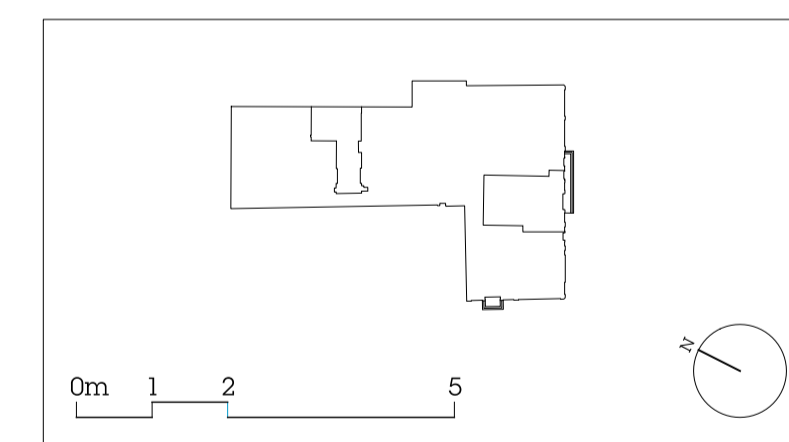

**Project**  
 Centro 01 & 02

**Client**  
 Brockton Capital

**Date**  
 17/03/17

**Scale**  
 1:100@A1

Existing Ground Floor Plan

**Drawn** EM      **Checked** HH      **Approved** HH

**Drawing Status**  
 Planning

Project	Discipline	Level	Series	Dwg No	Rev
13510	A	00	01	100	00


122 Arlington Road  
 London NW1 7HP

info@piercyandco.com  
 www.piercyandco.com

Telephone  
 \*44 (0)2074249611

**Piercy&Company**

MANDELA STREET

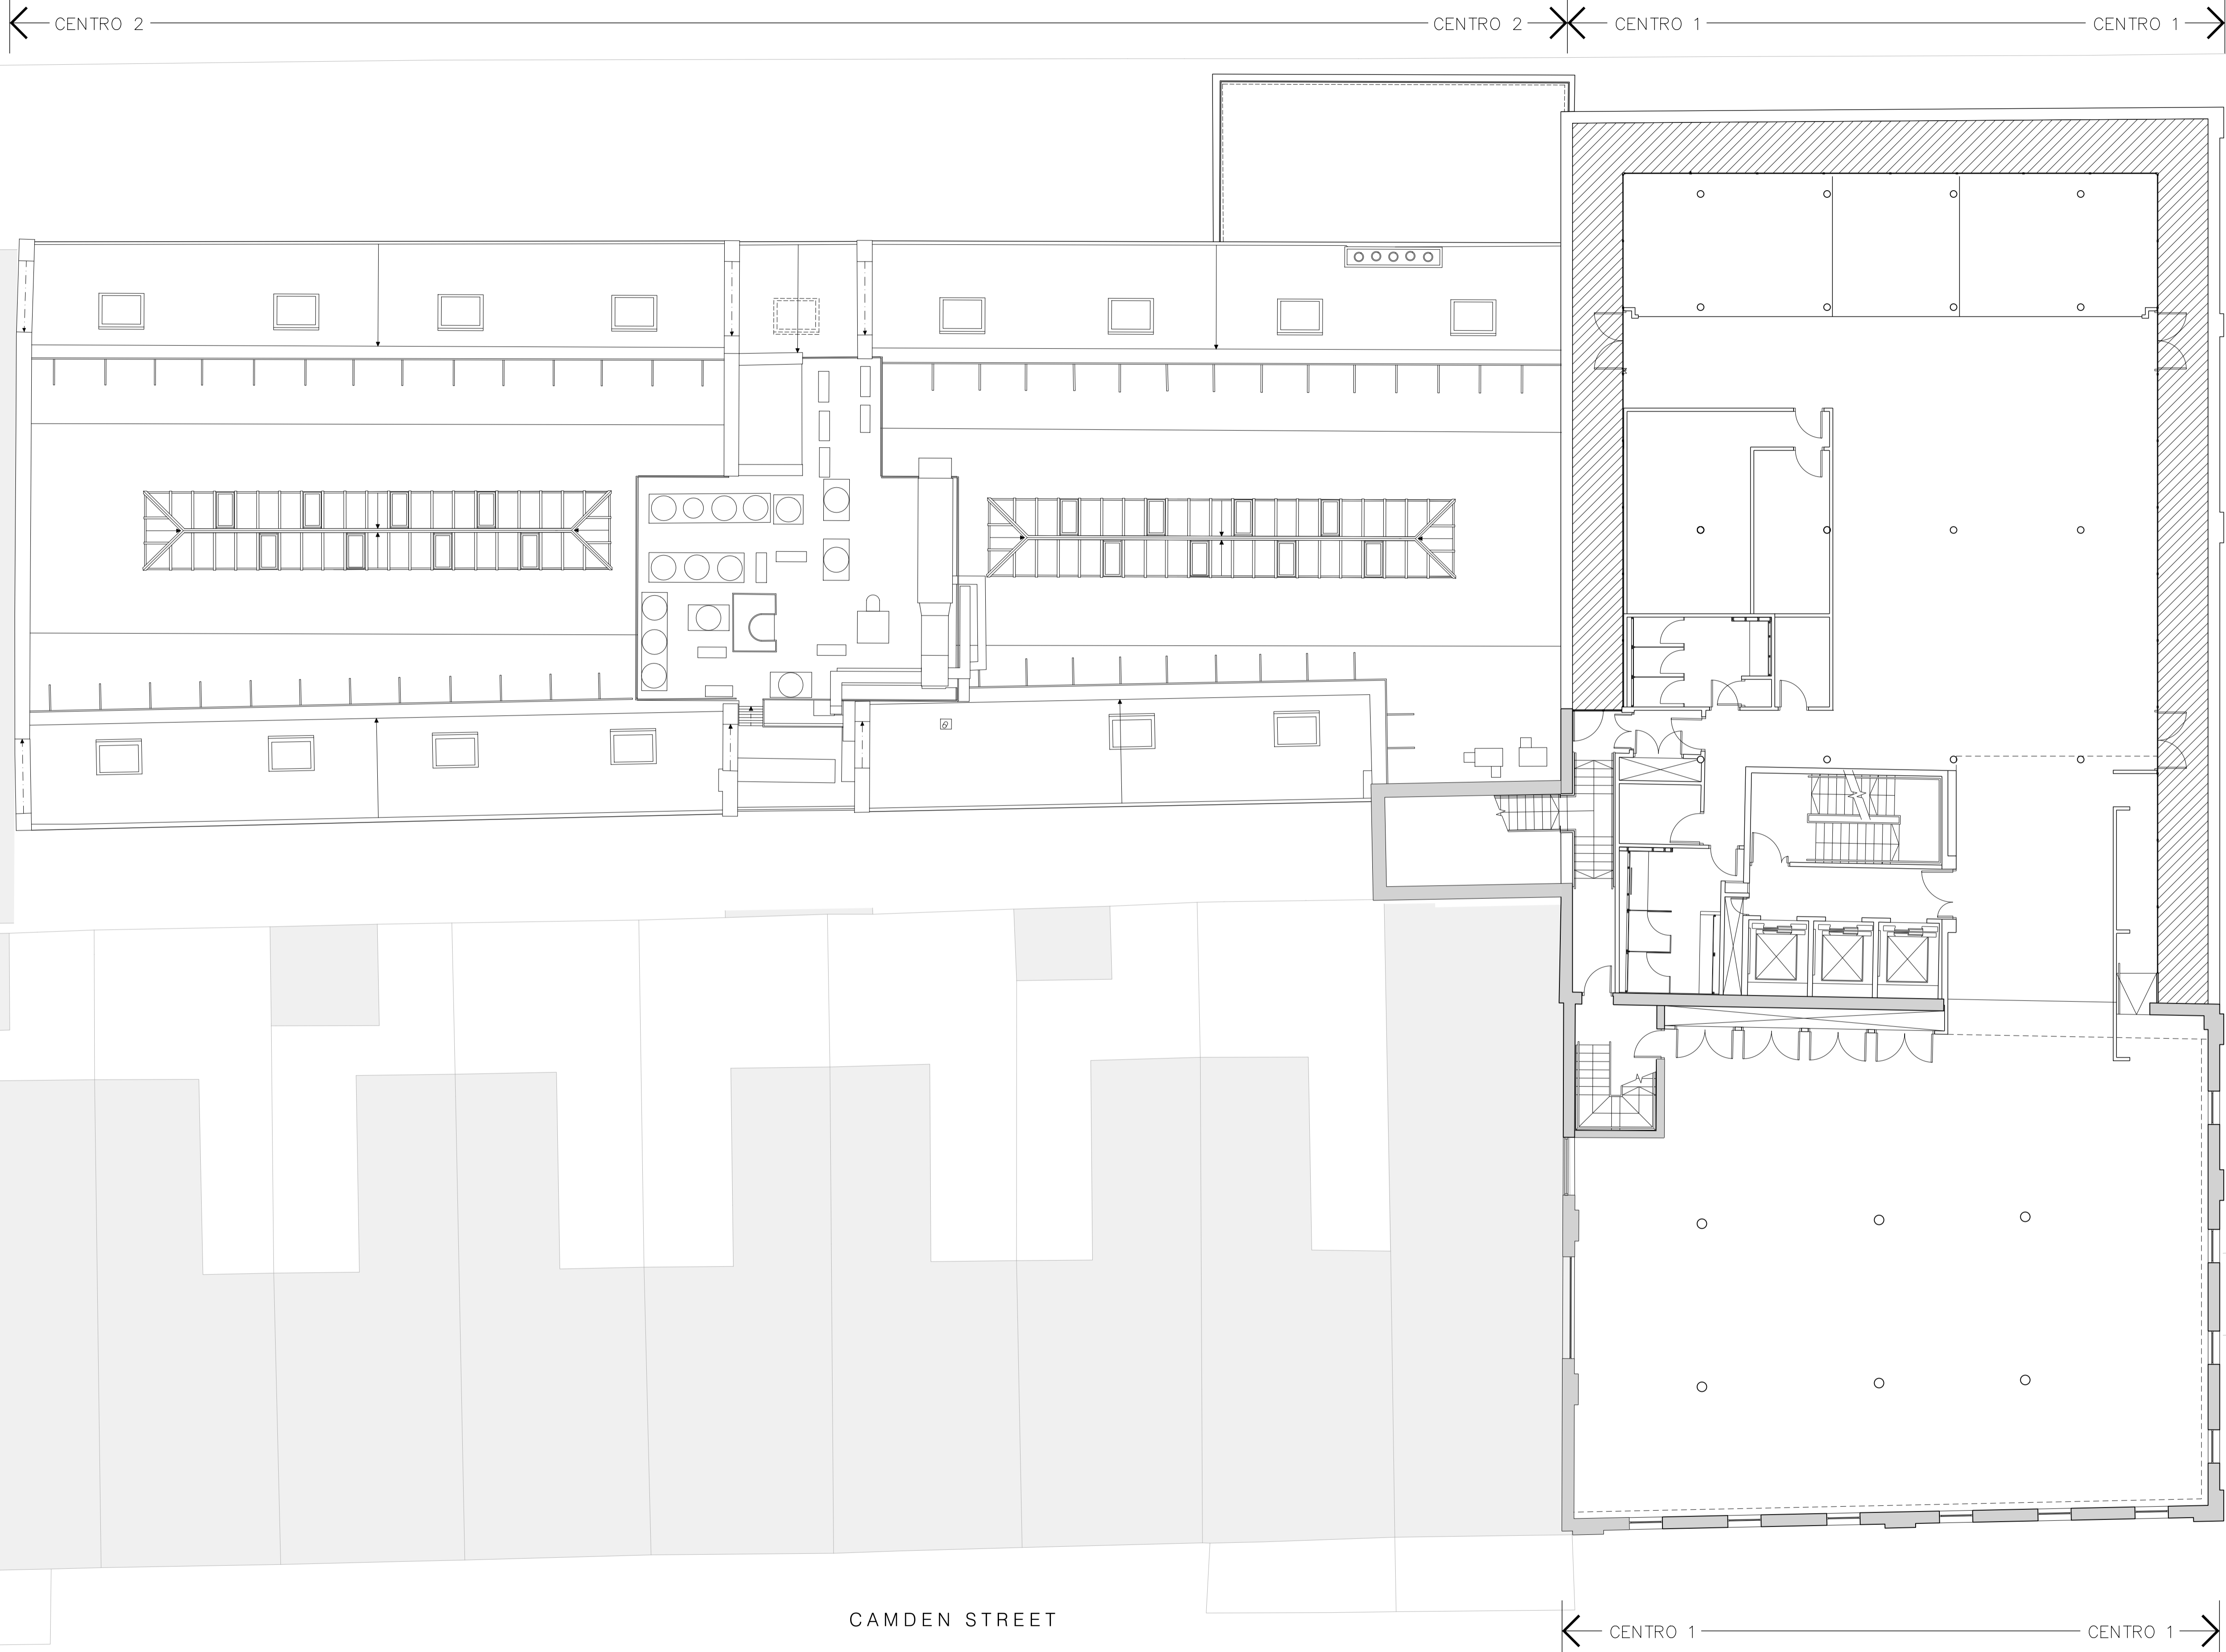


**Notes**  
 This Drawing is indicative only.  
 Drawing to be read in conjunction with all other design team information.  
 This drawing is copyright Piercy&Company.  
 Do not scale from this drawing.  
 All dimensions and levels are subject to full site verification by the contractor and such dimensions to be his responsibility.  
 Report all drawing errors, omissions and discrepancies to the architect.  
 Planning grid provided for setting out and reference purposes only and does not reflect the true dimensions or orientation of the existing structure.

**DISCLAIMER**  
 This document may be issued in an editable digital CAD format to enable others to use it as background information to make alterations and/or additions. In that instance the file will be accompanied by a PDF version as a record of the original file. It is for those parties making such alterations and/or additions to ensure that they make use of current background information.

Piercy&Company accepts no liability for either: any such alterations and/or additions to the background information by others; or any other changes made by others to the architectural content of the background information itself.

Rev	Date	Description
00	17/03/17	Planning

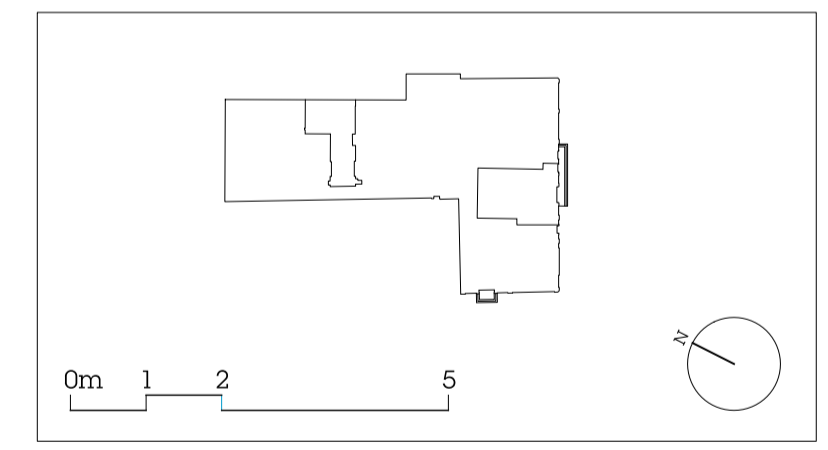

**Project**  
 Centro 01 & 02

**Client**  
 Brockton Capital

**Date**  
 17/03/17

**Scale**  
 1:100@A1

Existing Fifth Floor Plan

**Drawn** EM  
**Checked** HH  
**Approved** HH

**Drawing Status**  
 Planning

Project	Discipline	Level	Series	Dwg No	Rev
13510	A	05	01	600	00

122 Arlington Road  
 London NW1 7HP  
 Telephone  
 \*44 (0)2074249611

info@piercyandco.com  
 www.piercyandco.com

**Piercy&Company**

**Notes**  
 This Drawing is indicative only.  
 Drawing to be read in conjunction with all other design team information.  
 This drawing is copyright Piercy&Company.  
 Do not scale from this drawing.  
 All dimensions and levels are subject to full site verification by the contractor and such dimensions to be his responsibility.  
 Report all drawing errors, omissions and discrepancies to the architect.  
 Planning grid provided for setting out and reference purposes only and does not reflect the true dimensions or orientation of the existing structure.

**DISCLAIMER**  
 This document may be issued in an editable digital CAD format to enable others to use it as background information to make alterations and/or additions. In that instance the file will be accompanied by a PDF version as a record of the original file. It is for those parties making such alterations and/or additions to ensure that they make use of current background information.

Piercy&Company accepts no liability for either: any such alterations and/or additions to the background information by others; or any other changes made by others to the architectural content of the background information itself.



Rev	Date	Description
00	17/03/17	Planning



**Project**  
 Centro 01 & 02

**Client**  
 Brockton Capital

**Date**  
 17/03/17

**Scale**  
 1:50@A1

**Existing Elevation**  
 Mandela Street (South)

**Drawn** EM  
**Checked** HH  
**Approved** HH

**Drawing Status**  
 Planning

Project	Discipline	Level	Series	Dwg No	Rev
13510	A	XX	04	100	00

122 Arlington Road  
 London NW1 7HP  
 info@piercyandco.com  
 www.piercyandco.com

Telephone  
 +44 (0)2074249611

**Piercy&Company**

EXISTING CCTV  
 CAMERA AND  
 SUPPORT ARM  
 TO BE REMOVED  
 AND REPLACED  
 WITH DISCREET  
 DOME CAMERA


EXISTING CCTV CAMERA AND  
 SUPPORT ARM TO BE AND  
 REPLACED WITH DISCREET  
 DOME CAMERA

← CENTRO 1 ————— CENTRO 1 — X — CENTRO 2 —————



EXISTING BUILDING SIGNS  
TO BE REMOVED

CENTRO 2

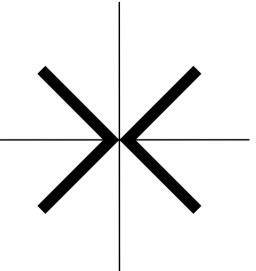


**Notes**  
 This Drawing is indicative only.  
 Drawing to be read in conjunction with all other design team information.  
 This drawing is copyright Piercy&Company.  
 Do not scale from this drawing.  
 All dimensions and levels are subject to full site verification by the contractor and such dimensions to be his responsibility.  
 Report all drawing errors, omissions and discrepancies to the architect.  
 Planning grid provided for setting out and reference purposes only and does not reflect the true dimensions or orientation of the existing structure.

**DISCLAIMER**  
 This document may be issued in an editable digital CAD format to enable others to use it as background information to make alterations and/or additions. In that instance the file will be accompanied by a PDF version as a record of the original file. It is for those parties making such alterations and/or additions to ensure that they make use of current background information.

Piercy&Company accepts no liability for either: any such alterations and/or additions to the background information by others; or any other changes made by others to the architectural content of the background information itself.

Rev	Date	Description
00	17/03/17	Planning

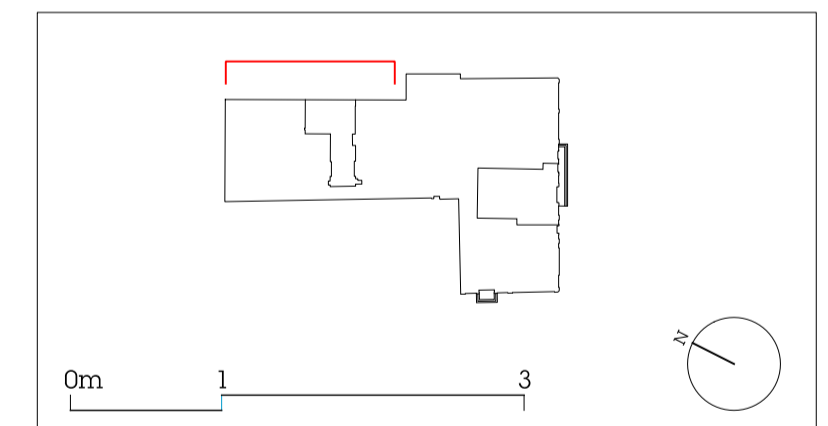

**Project**  
 Centro 01 & 02

**Client**  
 Brockton Capital

**Date**  
 17/03/17

**Scale**  
 1:50@A1

**Existing Elevation**  
 Mandela Street (North)

**Drawn** EM  
**Checked** HH  
**Approved** HH

**Drawing Status**  
 Planning

Project	Discipline	Level	Series	Dwg No	Rev
13510	A	XX	04	101	00

122 Arlington Road  
 London NW1 7HP  
 Telephone  
 +44 (0)20 7424 9611

info@piercyandco.com  
 www.piercyandco.com

**Piercy & Company**

**Notes**  
 This Drawing is indicative only.  
 Drawing to be read in conjunction with all other design team information.  
 This drawing is copyright Piercy&Company.  
 Do not scale from this drawing.  
 All dimensions and levels are subject to full site verification by the contractor and such dimensions to be his responsibility.  
 Report all drawing errors, omissions and discrepancies to the architect.  
 Planning grid provided for setting out and reference purposes only and does not reflect the true dimensions or orientation of the existing structure.

**DISCLAIMER**  
 This document may be issued in an editable digital CAD format to enable others to use it as background information to make alterations and/or additions. In that instance the file will be accompanied by a PDF version as a record of the original file. It is for those parties making such alterations and/or additions to ensure that they make use of current background information.


Piercy&Company accepts no liability for either: any such alterations and/or additions to the background information by others; or any other changes made by others to the architectural content of the background information itself.




EXISTING CCTV CAMERA AND SUPPORT ARM TO BE REMOVED AND REPLACED WITH DOME CAMERA

EXISTING ENTRANCE LIGHTING TO BE OMITTED

EXISTING BUILDING SIGNS TO BE REMOVED

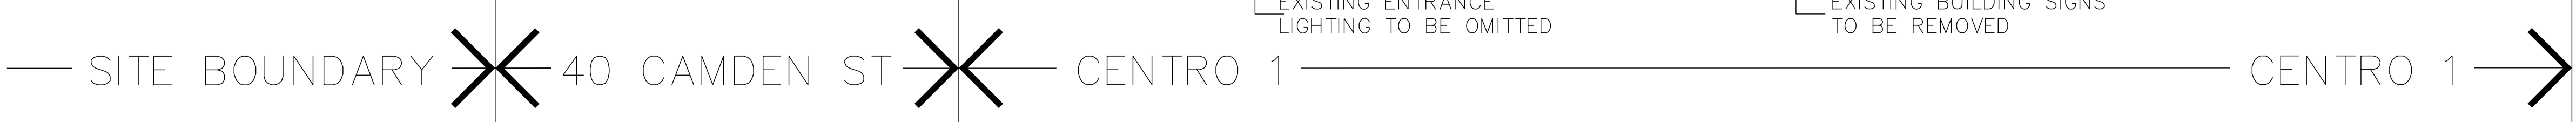

Rev	Date	Description
00	17/03/17	Planning

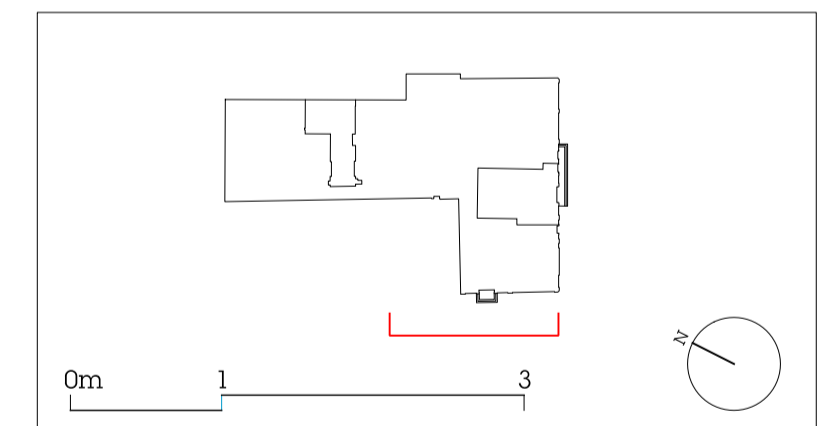

**Project**  
 Centro 01 & 02

**Client**  
 Brockton Capital

**Date**  
 17/03/17

**Scale**  
 1:50@A1

**Existing Elevation**  
 Camden Street

**Drawn** EM  
**Checked** HH  
**Approved** HH

**Drawing Status**  
 Planning

Project	Discipline	Level	Series	Dwg No	Rev
13510	A	XX	04	200	00

122 Arlington Road  
 London NW1 7HP  
 Telephone  
 +44 (0)20 7424 9611  
 info@piercyandco.com  
 www.piercyandco.com

**Piercy&Company**

Notes  
 This Drawing is indicative only.  
 Drawing to be read in conjunction with all other design team information.  
 This drawing is copyright Piercy&Company.  
 Do not scale from this drawing.  
 All dimensions and levels are subject to full site verification by the contractor and such dimensions to be his responsibility.  
 Report all drawing errors, omissions and discrepancies to the architect.  
 Planning grid provided for setting out and reference purposes only and does not reflect the true dimensions or orientation of the existing structure.

DISCLAIMER  
 This document may be issued in an editable digital CAD format to enable others to use it as background information to make alterations and/or additions. In that instance the file will be accompanied by a PDF version as a record of the original file. It is for those parties making such alterations and/or additions to ensure that they make use of current background information.

Piercy&Company accepts no liability for either: any such alterations and/or additions to the background information by others; or any other changes made by others to the architectural content of the background information itself.



EXISTING CCTV CAMERA AND SUPPORT ARM TO BE REMOVED AND REPLACED WITH DISCREET DOME CAMERA


EXISTING CCTV CAMERA AND SUPPORT ARM TO BE REMOVED REPLACED WITH DOME CAMERA

EXISTING BUILDING SIGNS TO BE REMOVED

EXISTING BUILDING SIGNS EITHER SIDE OF ENTRANCE TO BE REMOVED

← CENTRO 1

Rev	Date	Description
00	17/03/17	Planning

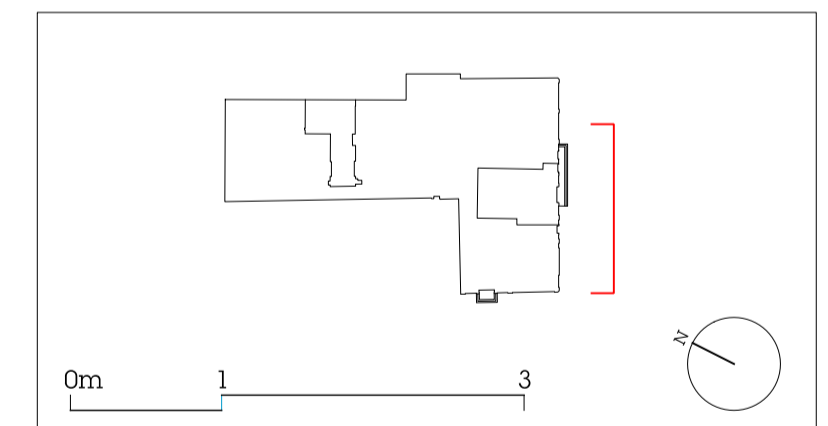

Project  
 Centro 01 & 02  
 Client  
 Brockton Capital  
 Date  
 17/03/17  
 Scale  
 1:50@A1

Existing Elevation  
 Plender Street (West)  
 Drawn  
 EM  
 Checked  
 HH  
 Approved  
 HH

Project	Discipline	Level	Series	Dwg No	Rev
13510	A	XX	04	300	00

122 Arlington Road  
 London NW1 7HP  
 Telephone  
 \*44 (0)2074249611  
 info@piercyandco.com  
 www.piercyandco.com

Piercy&Company

Notes  
 This Drawing is indicative only.  
 Drawing to be read in conjunction with all other design team information.  
 This drawing is copyright Piercy&Company.  
 Do not scale from this drawing.  
 All dimensions and levels are subject to full site verification by the contractor and such dimensions to be his responsibility.  
 Report all drawing errors, omissions and discrepancies to the architect.  
 Planning grid provided for setting out and reference purposes only and does not reflect the true dimensions or orientation of the existing structure.

DISCLAIMER  
 This document may be issued in an editable digital CAD format to enable others to use it as background information to make alterations and/or additions. In that instance the file will be accompanied by a PDF version as a record of the original file. It is for those parties making such alterations and/or additions to ensure that they make use of current background information.

Piercy&Company accepts no liability for either: any such alterations and/or additions to the background information by others; or any other changes made by others to the architectural content of the background information itself.



EXISTING CCTV CAMERA AND SUPPORT ARM TO BE REMOVED AND REPLACED WITH DOME CAMERA


EXISTING BUILDING SIGNS TO BE REMOVED

EXISTING BUILDING SIGNS EITHER SIDE OF ENTRANCE TO BE REMOVED

EXISTING BUILDING SIGNS TO BE REMOVED

CENTRO 1 →

Rev	Date	Description
00	17/03/17	Planning

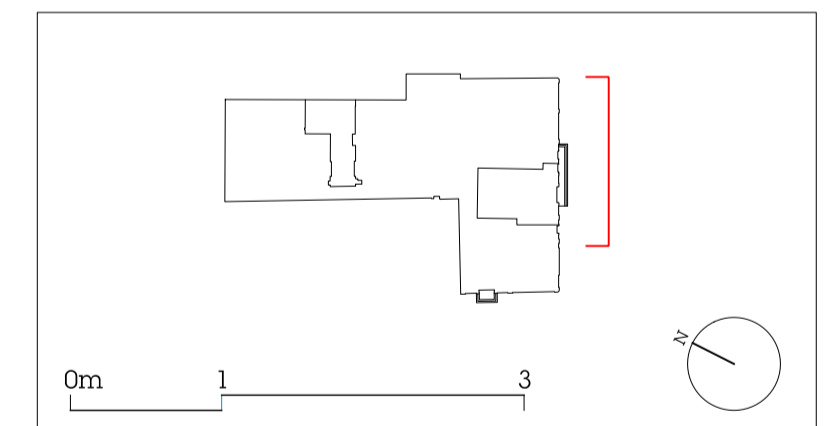

Project  
 Centro 01 & 02  
 Client  
 Brockton Capital  
 Date  
 17/03/17  
 Scale  
 1:50@A1

Existing Elevation  
 Plender Street (East)

Drawn  
 EM  
 Checked  
 HH  
 Approved  
 HH

Drawing Status  
 Planning

Project	Discipline	Level	Series	Dwg No	Rev
13510	A	XX	04	301	00

122 Arlington Road  
 London NW1 7HP  
 Telephone  
 \*44 (0)2074249611  
 info@piercyandco.com  
 www.piercyandco.com

Piercy&Company