



ELEVATION - INTERCOM UNITS TO EAST ELEVATION

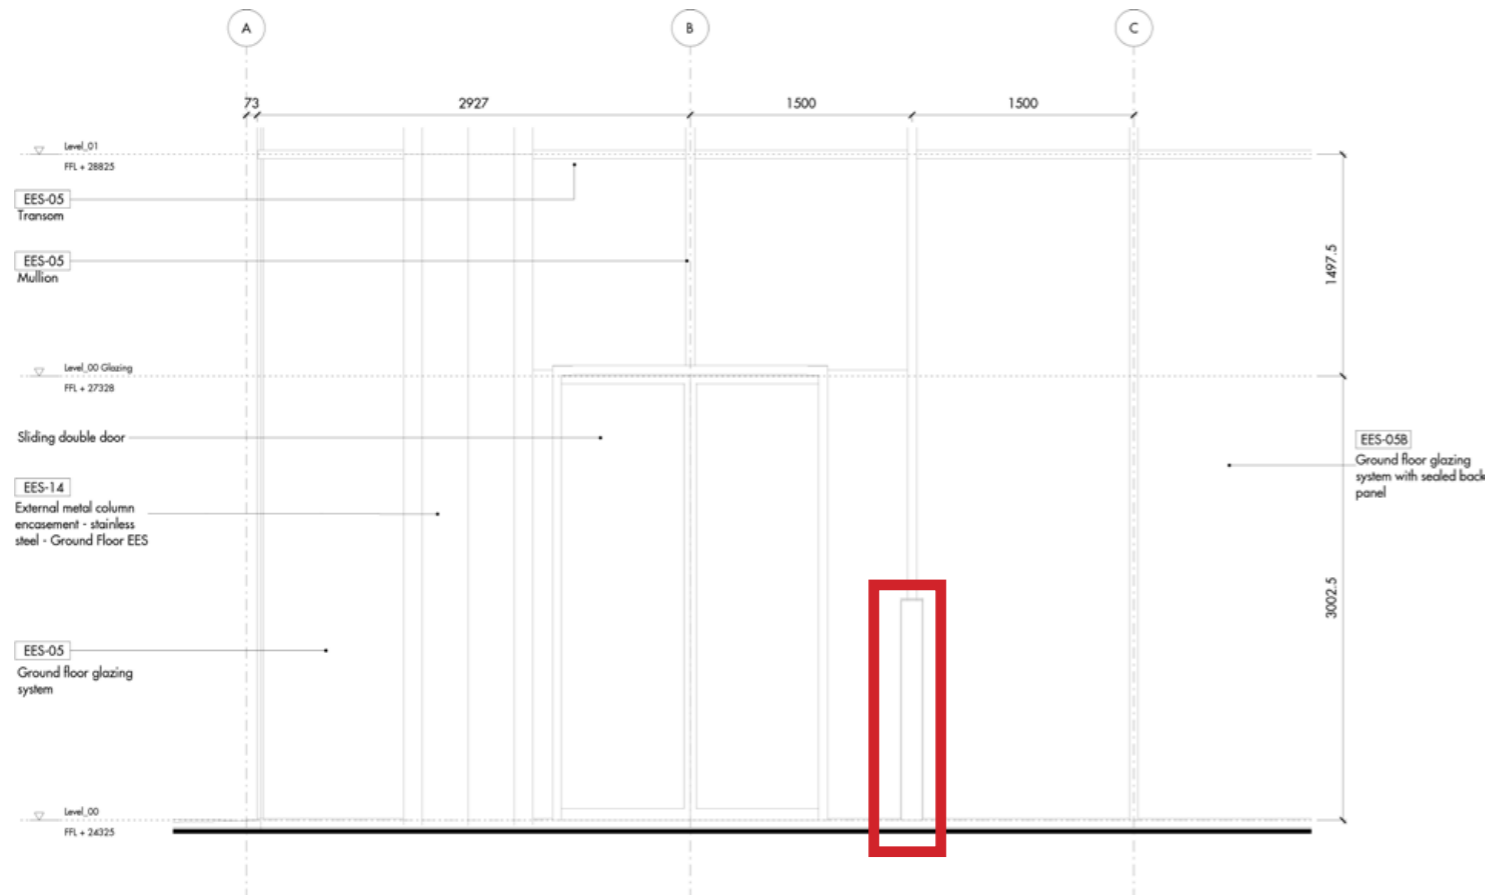

ELEVATION - INTERCOM UNIT AT SOUTH ENTRANCE

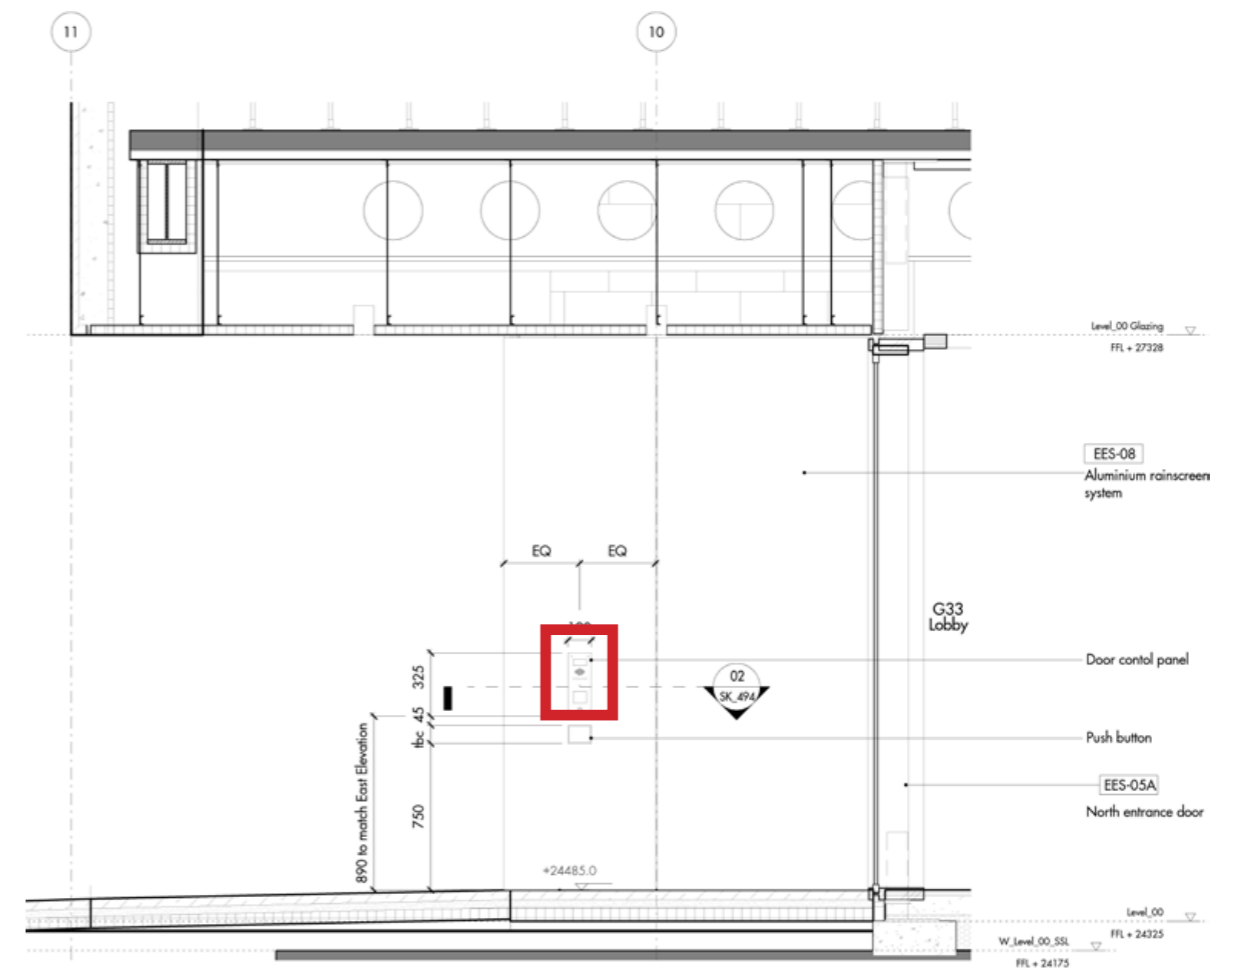

ELEVATION - INTERCOM UNIT AT NORTH ENTRANCE

## 2.2 INTERCOM UNITS