


Overview of Main Roof Mounted MEP Elements

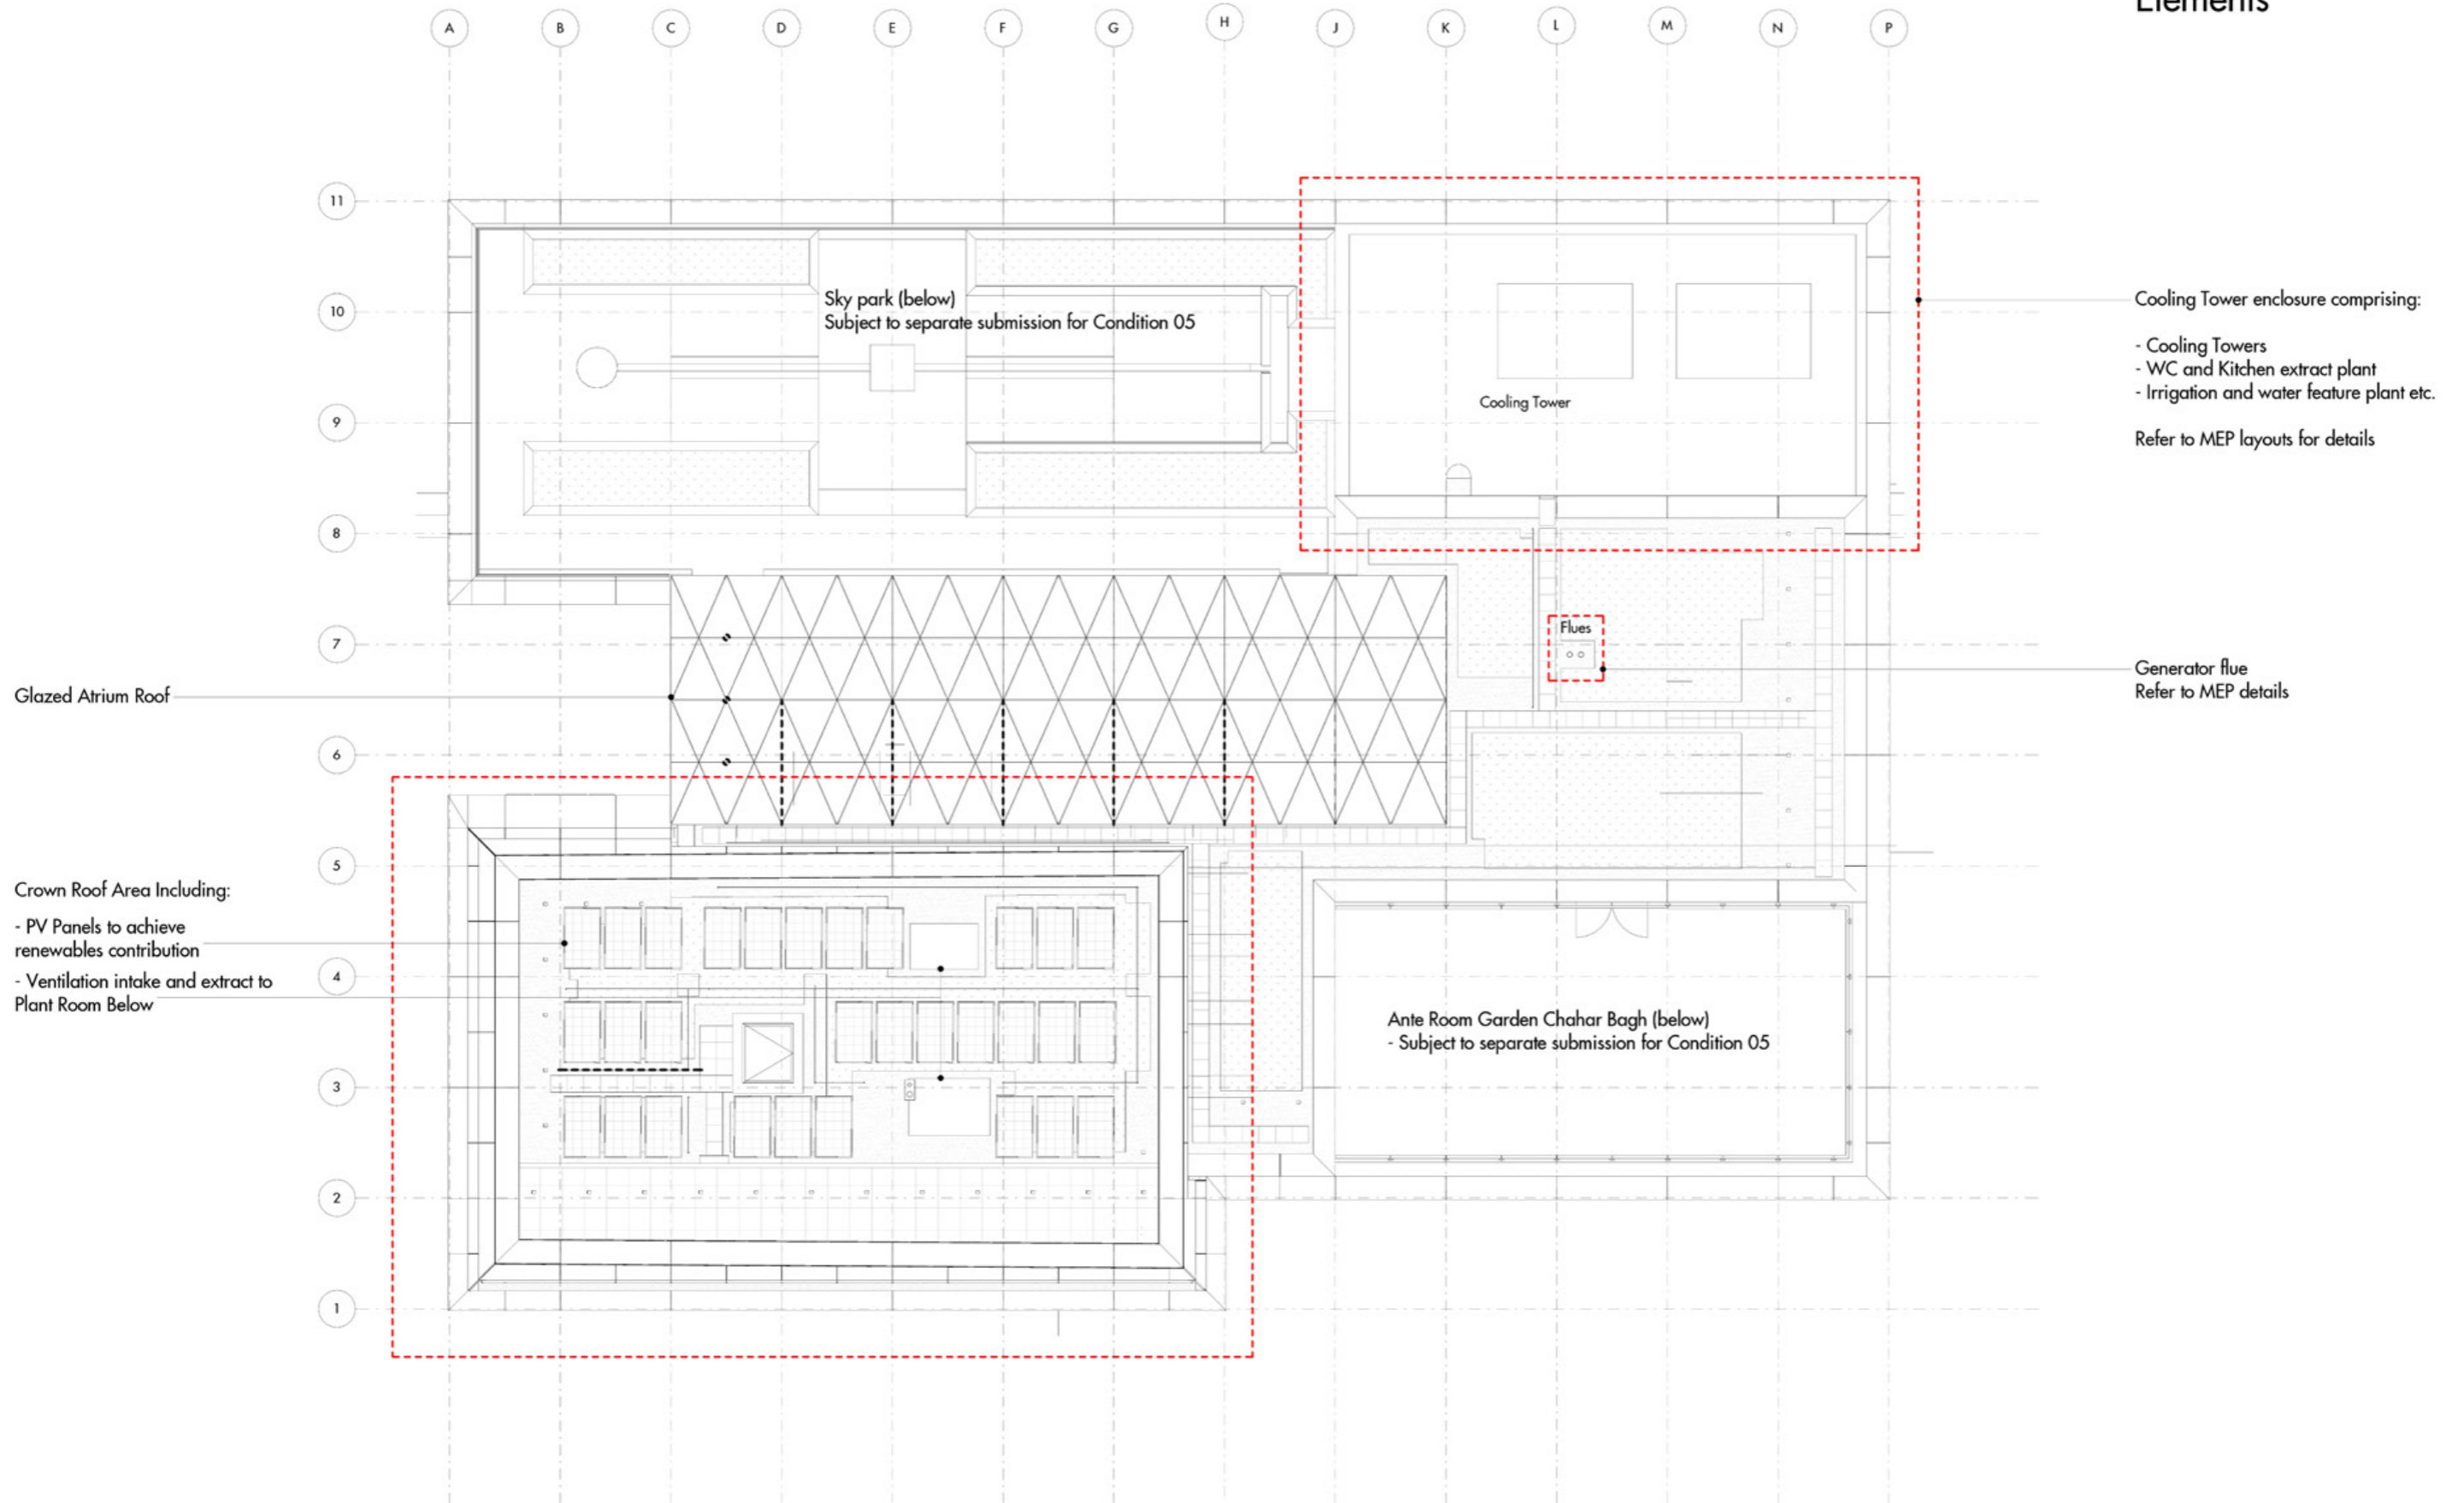

1.1 - ROOF OVERVIEW PLAN