

DRAFTFOR APPROVAL ONLY
DO NOT MANUFACTURE
FROM THIS DRAWING

REV # DATE





1 16/04/17

CLIENT
INDIVIDUAL RESTAURANTS LTDPROJECT
GINO CAMDENUnit 1 First Avenue | Sampa Village | Manchester | M17 1JZ
Tel: 0161 832 2429 Email: sales@astrasigns.com

We warrant that the goods are as described and that the goods are fit for the purpose intended.



DRAFT
FOR APPROVAL ONLY
DO NOT MANUFACTURE
FROM THIS DRAWING

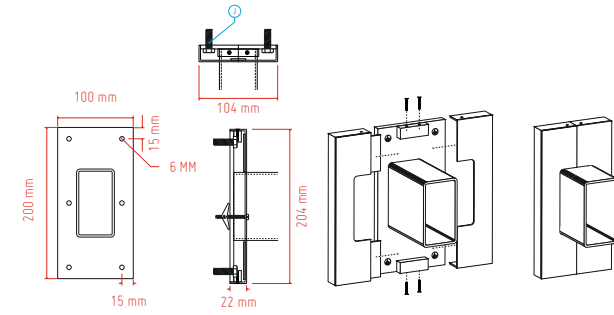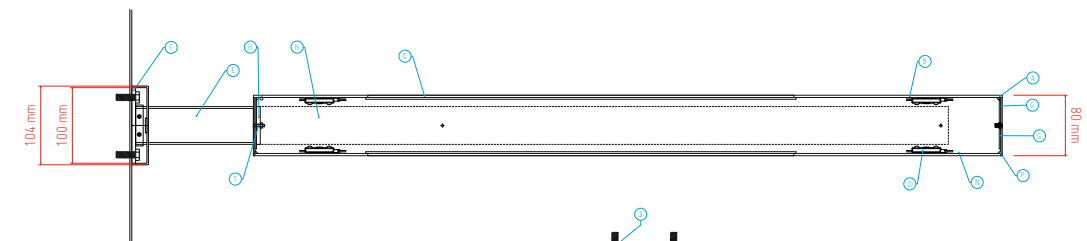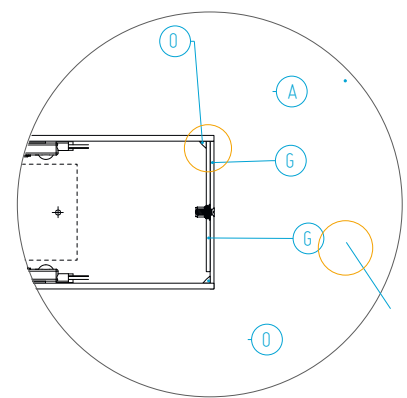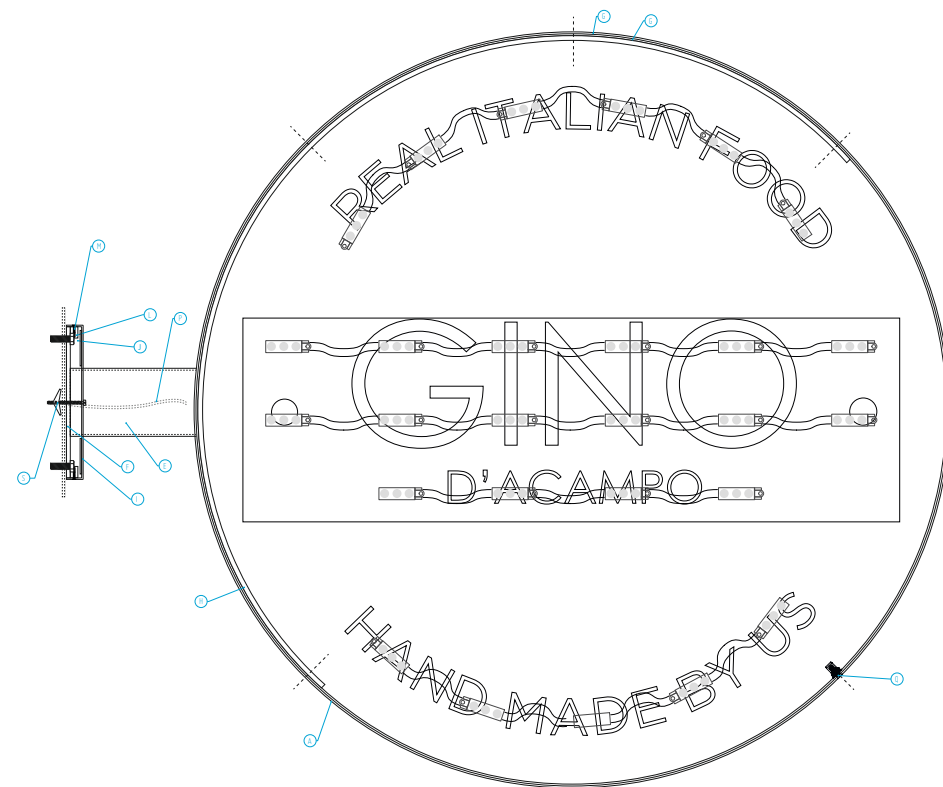

1 OFF - SUPPLY AND INSTALL

- | | |
|---|-----------------------------|
| A 3 MM ALUMINIUM | L 10MM FOAM PVC PACKER |
| B 3MM ALUMINIUM | M #3 C/S MACHINE SCREW BZP |
| D REBATED 3MM LED ACRYLIC | N LED ILLUMINATION |
| E 90MM X 50MM X2.9MM RHS STEEL | O WELD |
| F 5MM STEEL PLATE | P FEED |
| G 2MM ALUMINIUM | Q RIVNUT & C/S SCREW X 1 |
| H 5MM ROLLED STEEL PLATE | R M4 CSK ST/STEEL SCREW X 4 |
| I 2MM ALUMINIUM COVER PLATE | S SPRING TOGGLE FIXINGS |
| J M8 COACH BOLT WITH PRE DRILLED 10MM HOLES | |
- 3M WORTH OF TAIL SUPPLIED WITH PROJECTING SIGN

27 Modules: GE Lighting Solutions - Tetra miniMAX White - GEMM71-2
8.6 Watts

| REV # | DATE | REV # | DATE |
|-------|----------|-------|------|
| 1 | 30/05/17 | | |

Colour Specification

- RAL 6027 - 60% SEMI GLOSS PANTONE 563 C
- RAL 9005

CLIENT
INDIVIDUAL RESTAURANTS LTD

VISUAL
GINO CAMDEN



Unit 1 First Avenue | Europa Village | Manchester | M17 1JZ
Tel 0161 832 2429 Email sales@astrasigns.com


DO NOT SCALE FROM THIS DRAWING ALL DIMENSIONS TO BE CHECKED ON SITE PRIOR TO MANUFACTURE

© All rights reserved, including the right to reproduce in whole or in part without the consent of Astra Signs Ltd. This product is for visual purposes only and not to be used as an exact colour reference.




DRAFT


FOR APPROVAL ONLY
DO NOT MANUFACTURE
FROM THIS DRAWING

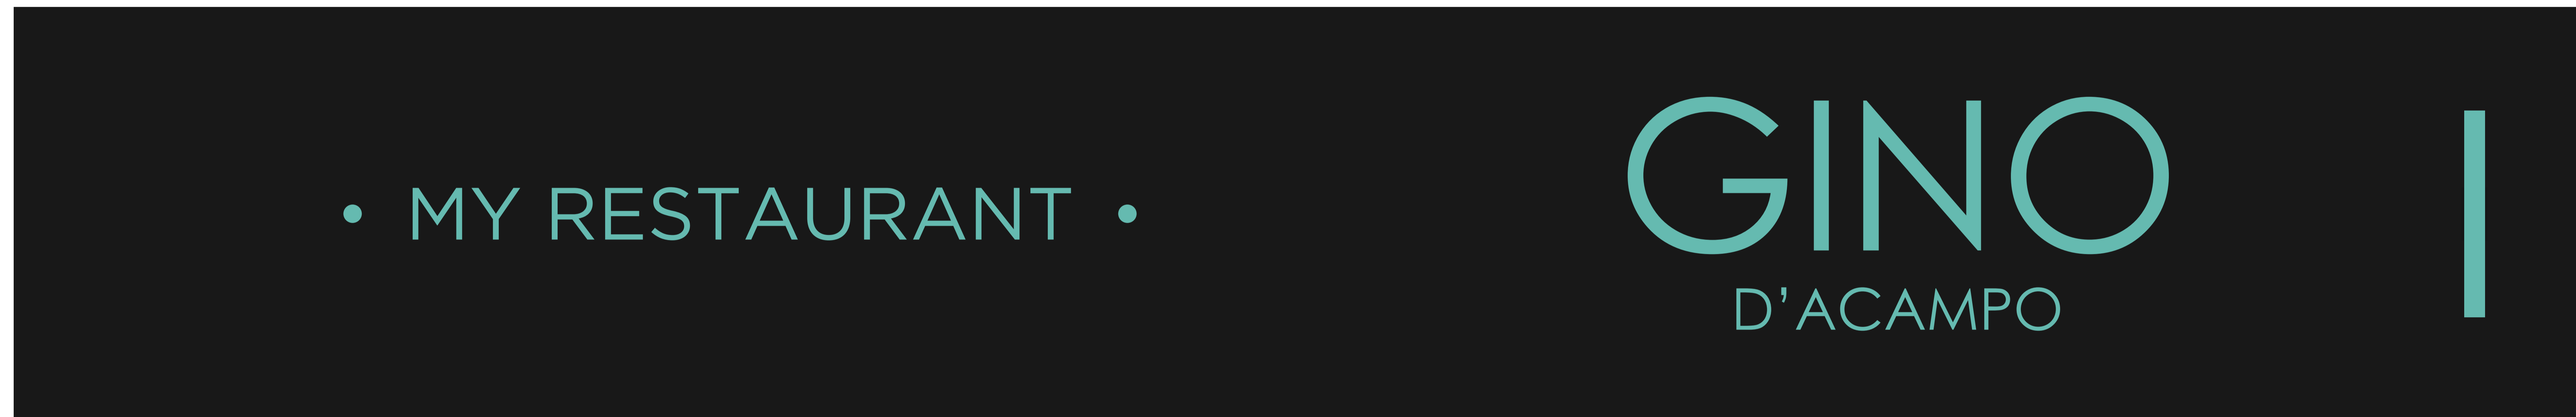

| REV # | DATE | REV # | DATE |
|-------|----------|-------|------|
| 1 | 30/05/17 | | |

Colour Specification

 RAL 6027 - 60% SEMI GLOSS
PANTONE 563 C

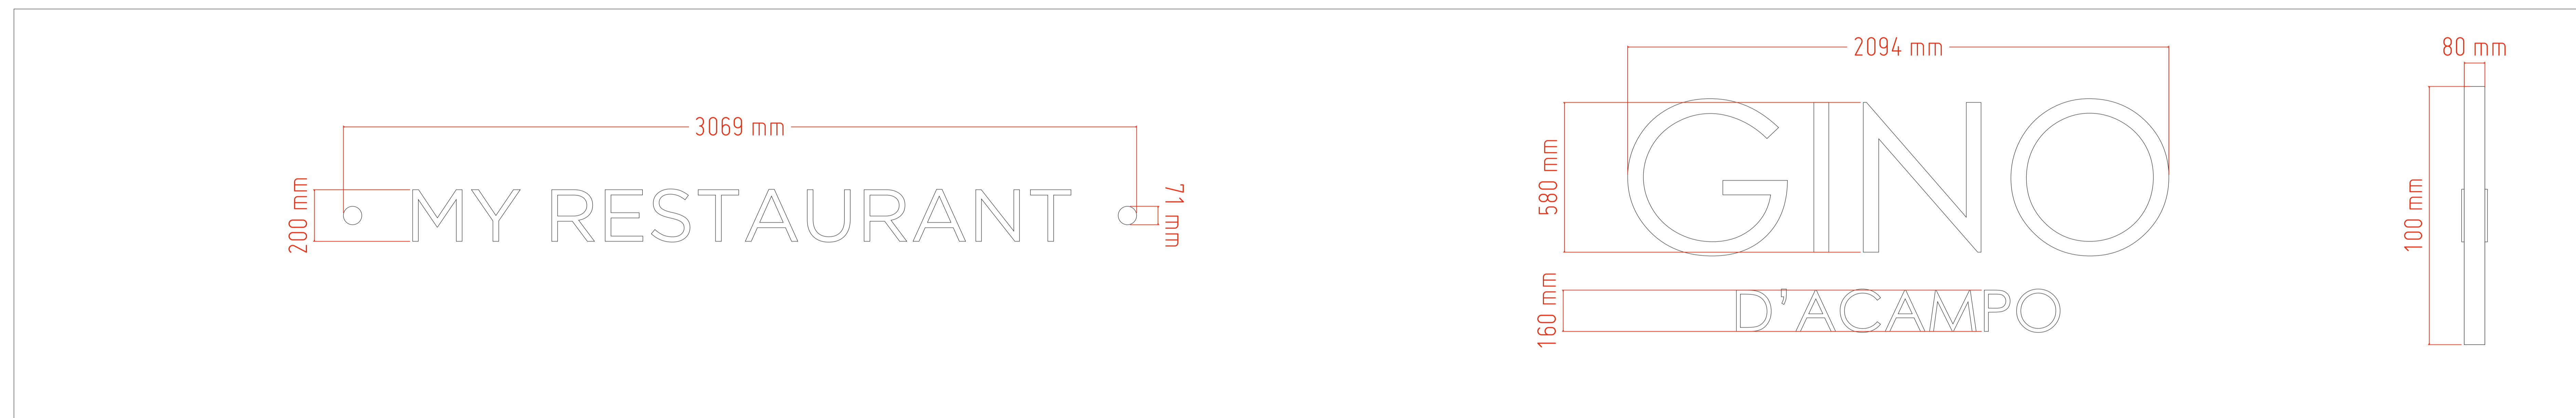

CLIENT
INDIVIDUAL RESTAURANTS LTD

VISUAL
GINO CAMDEN





Unit 1 First Avenue | Europa Village | Manchester | M17 1JZ

Tel 0161 832 2429 Email sales@astrasigns.com

DO NOT SCALE FROM THIS DRAWING ALL DIMENSIONS TO BE CHECKED ON SITE PRIOR TO MANUFACTURE
© All rights reserved, including the right to reproduce in whole or in part without the consent of Astra Signs Ltd. This printout is for visual purposes only and not to be used as an exact colour reference.



DRAFT
FOR APPROVAL ONLY
DO NOT MANUFACTURE
FROM THIS DRAWING

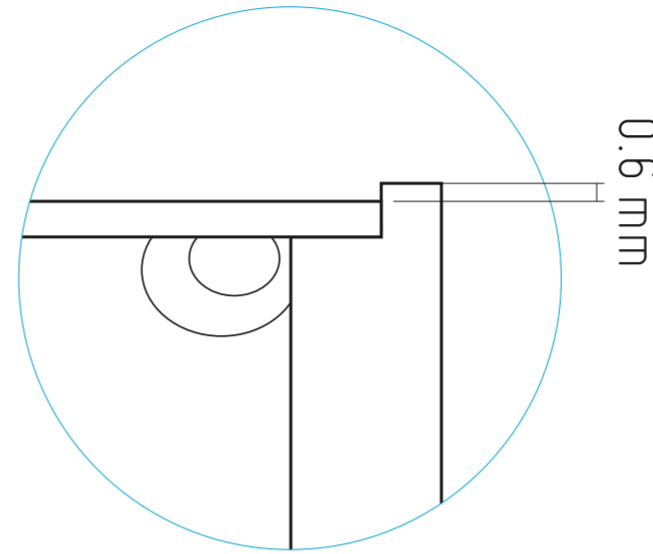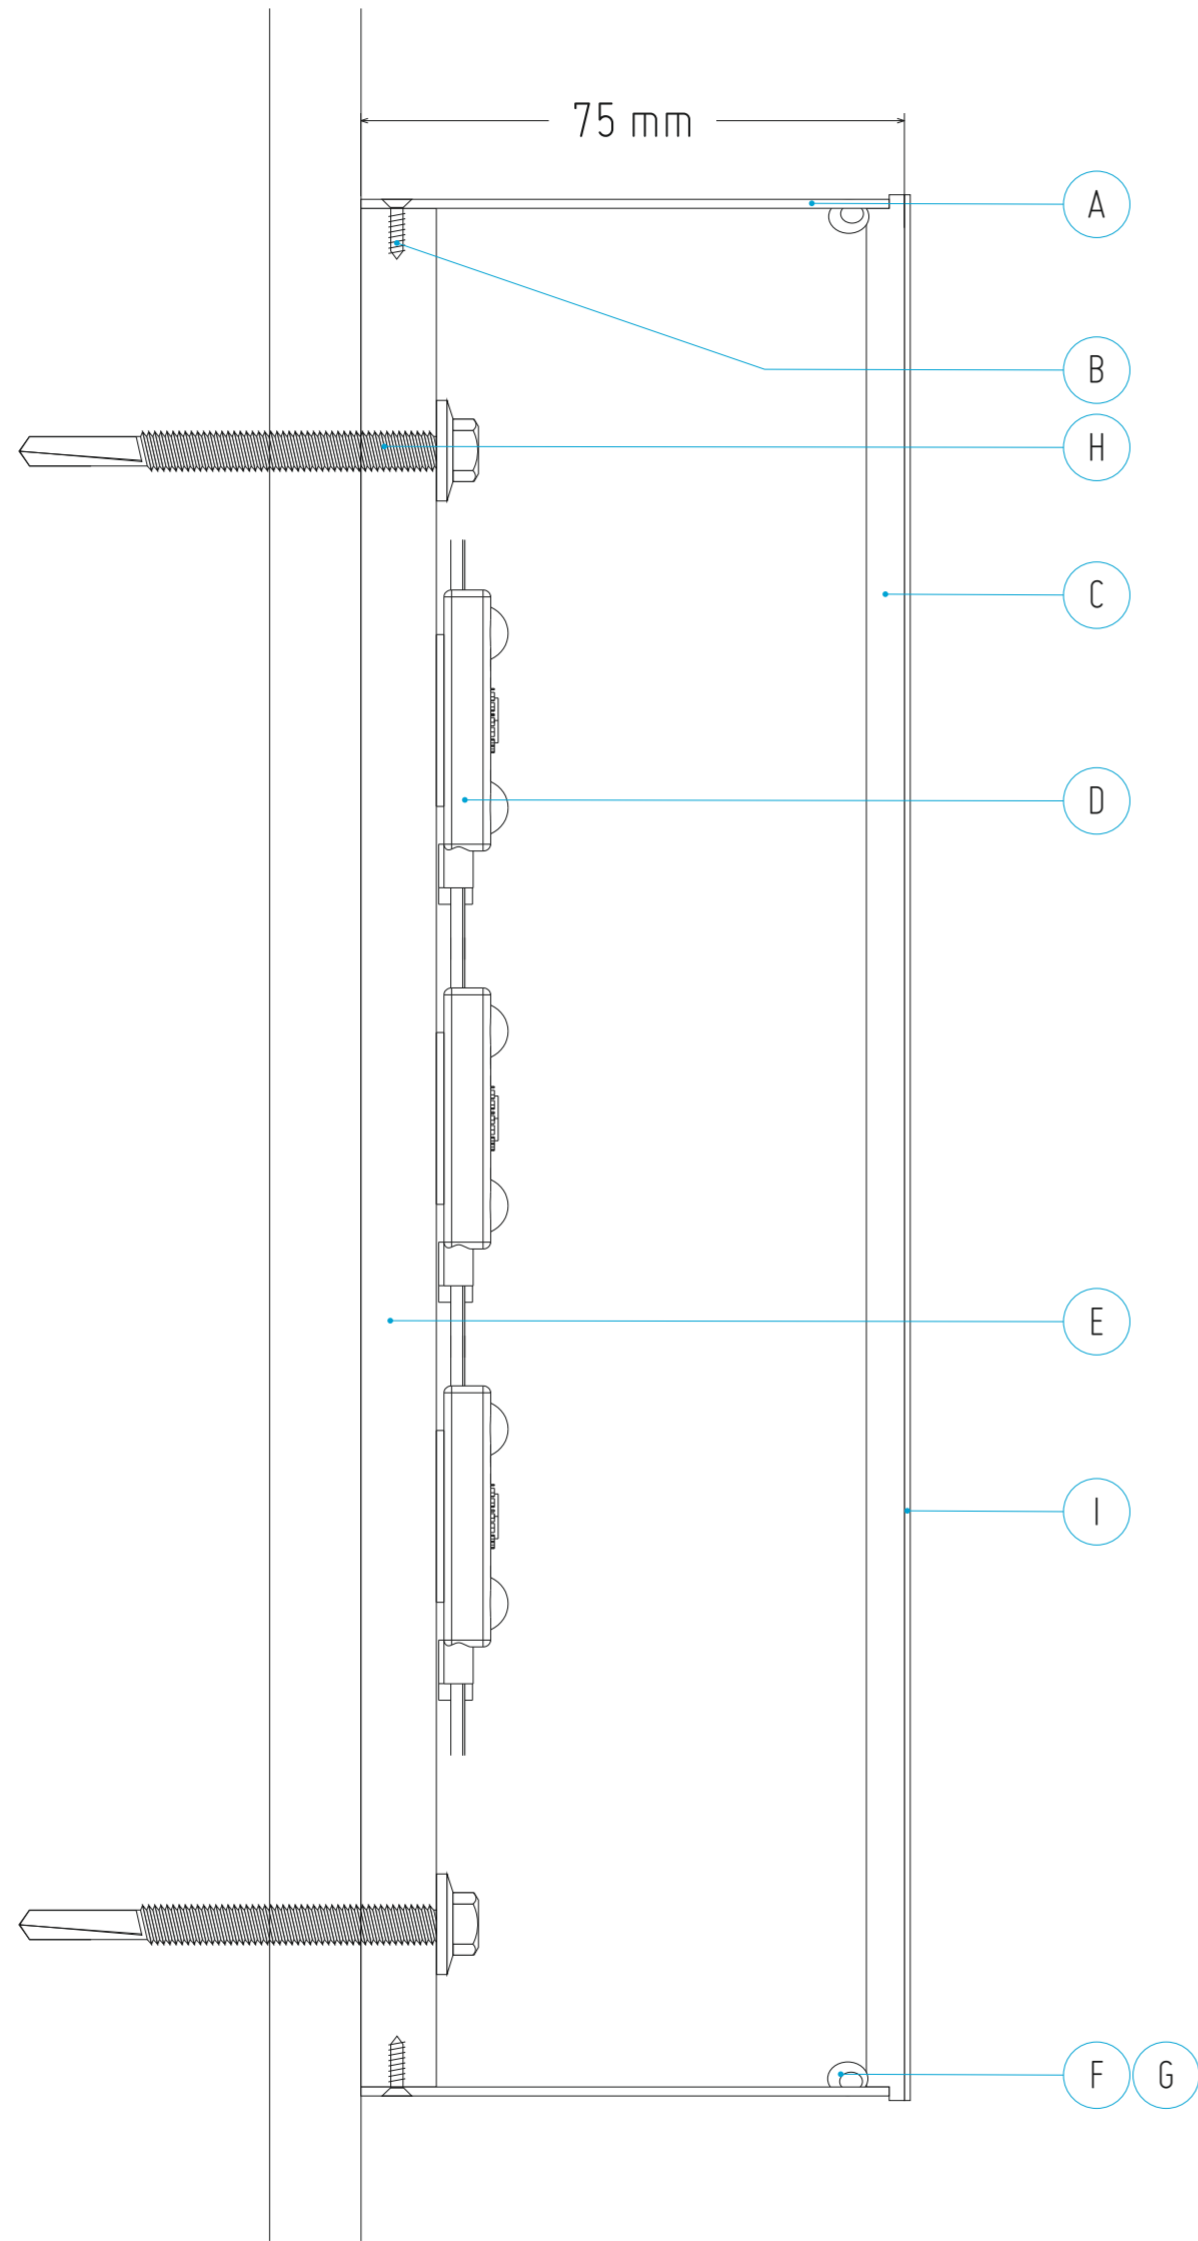

- A 0.9MM BRUSHED ALUMINIUM RETURNS FINISHED WHITE
- B #3 C/S MACHINE SCREW BZP
- C 5MM LED ACRYLIC
- D AGILIGHT PRO MINI B6 / PRO ULTRA MINI 6500K LED'S
- E 10MM FOAM PANEL
- F SIGN FIX 2
- G SIGN FIX 12
- H STEEK TEK SCREW
- I 6052PE VINYL, LUV3898 MATT LAMINATE TO FACE

**LETTERS ARE TO BE FIXED INTO EXISTING TIMBER FASCIA
FASCIA TO BE PAINTED TO RAL 7022 BY CLIENT (GREY)**

| REV # | DATE | REV # | DATE |
|-------|----------|-------|------|
| 1 | 30/05/17 | | |

Colour Specification

- RAL 6027 - 60% SEMI GLOSS
- PANTONE 563 C

CLIENT
INDIVIDUAL RESTAURANTS LTD

VISUAL
GINO CAMDEN




Unit 1 First Avenue | Europa Village | Manchester | M17 1JZ

Tel 0161 832 2429 Email sales@astrasigns.com

DO NOT SCALE FROM THIS DRAWING ALL DIMENSIONS TO BE CHECKED ON SITE PRIOR TO MANUFACTURE
© All rights reserved, including the right to reproduce in whole or in part without the consent of Astra Signs Ltd.
This printout is for visual purposes only and not to be used as an exact colour reference.



DRAFT
FOR APPROVAL ONLY
DO NOT MANUFACTURE
FROM THIS DRAWING

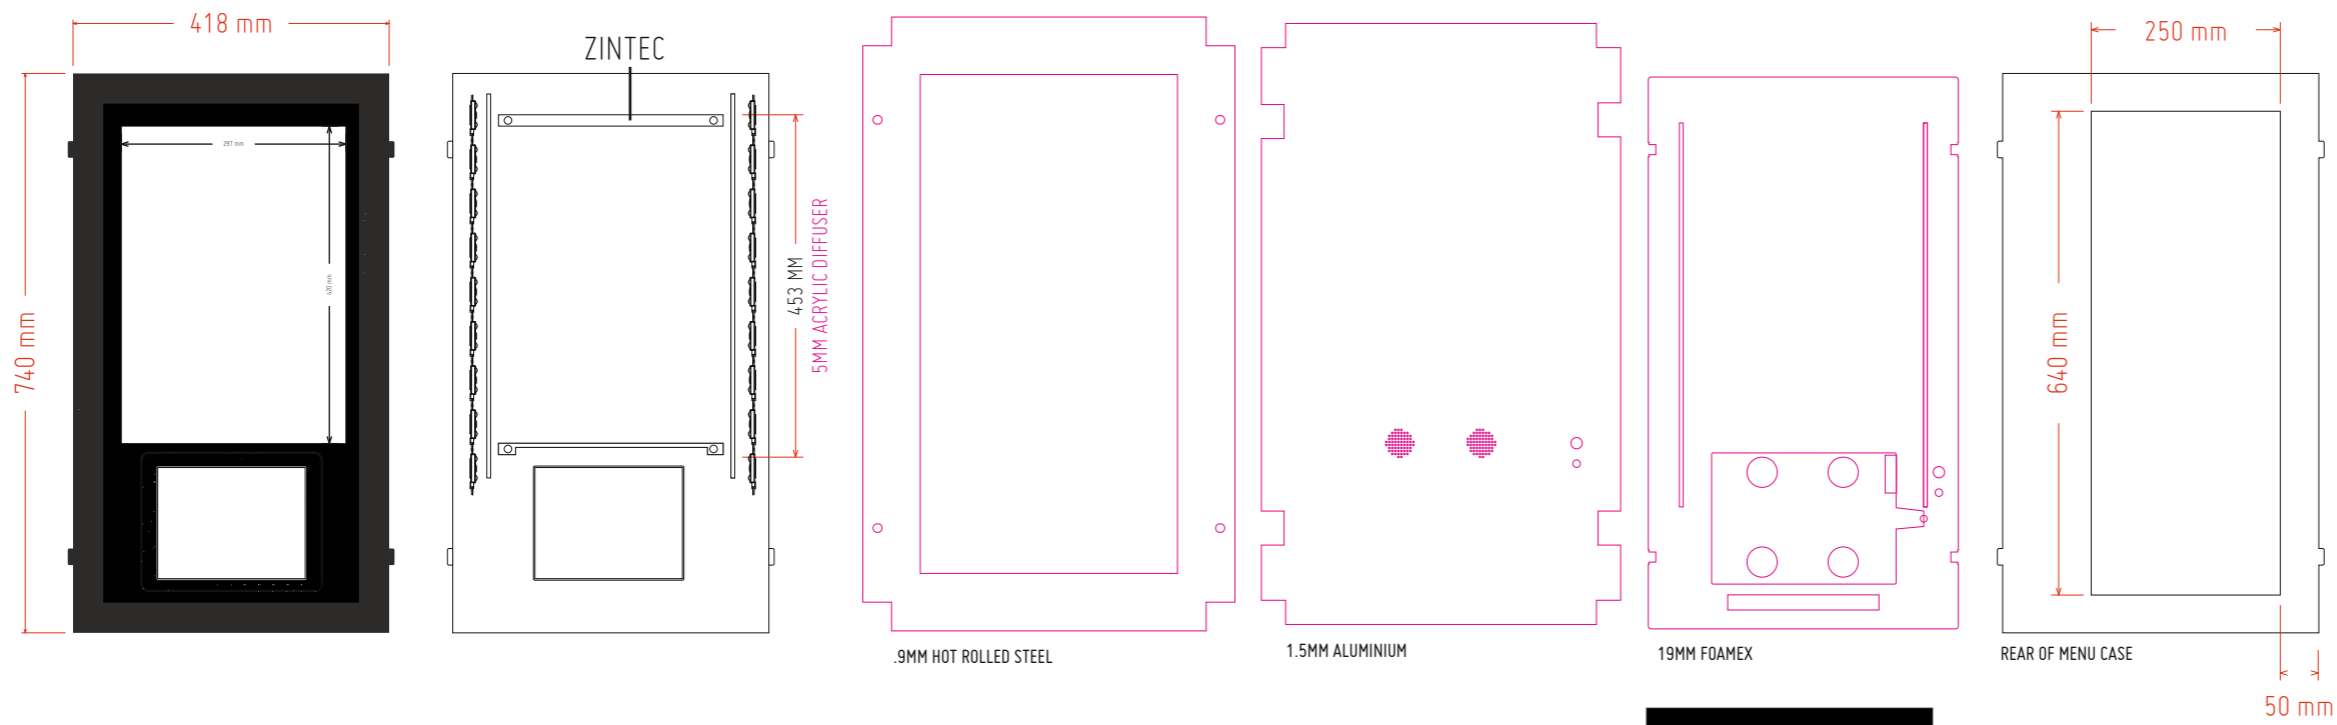

0.9MM HOT ROLLED STEEL & 1.5MM ALUMINIUM FOLDED TRAY ON TRAY (50MM RETRUNS) WITH 4 OFF LOCKS,

MENU CASE TO HAVE APERTURE CNC CUT FROM FRONT TRAY BACKED IN 3MM CLEAR ACRYLIC.


INSIDE THE CASE TO HAVE 19MM FOAMEX WITH ROUTED DETAIL TO HOLD AND CONNECT THE IPAD ALONG WITH HOLDING 2 OFF PICES OF 5MM ACRYLIC DIFFUSER TO EITHER SIDE OF THE MAIN VIEWING APERTURE.

LEDS TO BE ADHERED ONTO 19MM FOAMEX WITH HOT GLUE, LED'S TO FACE INWARDS TOWARDS APERTURE (LEDS MOUNTED ON THERE SIDE)

BACK 1.5MM ALUMINIUM TRAY TO FIX ONTO SECOND ALUMINIUM TRAY VIA THE USE OF 25MM ALUMINIUM ANGLES

SECOND ALI TRAY FIXES DIRECTLY TO THE WALL WITH MASONRY SCREWS AND PLUGS

(SEE NEXT PAGE)

 

BLACK VINYL TO THE REVERSE OF ACRYLIC FACE

| REV # | DATE | REV # | DATE |
|-------|----------|-------|------|
| 1 | 30/05/17 | | |

Colour Specification

● 9889-00
Gloss Black

CLIENT
INDIVIDUAL RESTAURANTS LTD

VISUAL
GINO CAMDEN



Unit 1 First Avenue | Europa Village | Manchester | M17 1JZ

Tel 0161 832 2429 Email sales@astrasigns.com

DO NOT SCALE FROM THIS DRAWING ALL DIMENSIONS TO BE CHECKED ON SITE PRIOR TO MANUFACTURE
© All rights reserved, including the right to reproduce in whole or in part without the consent of Astra Signs Ltd. This printout is for visual purposes only and not to be used as an exact colour reference.



DRAFT
FOR APPROVAL ONLY
DO NOT MANUFACTURE
FROM THIS DRAWING

| REV # | DATE | REV # | DATE |
|-------|----------|-------|------|
| 1 | 30/05/17 | | |

Colour Specification

● 9889-00
Gloss Black

CLIENT
INDIVIDUAL RESTAURANTS LTD


VISUAL
GINO CAMDEN



Unit 1 First Avenue | Europa Village | Manchester | M17 1JZ

Tel 0161 832 2429 Email sales@astrasigns.com

DO NOT SCALE FROM THIS DRAWING ALL DIMENSIONS TO BE CHECKED ON SITE PRIOR TO MANUFACTURE
© All rights reserved, including the right to reproduce in whole or in part without the consent of Astra Signs Ltd. This printout is for visual purposes only and not to be used as an exact colour reference.

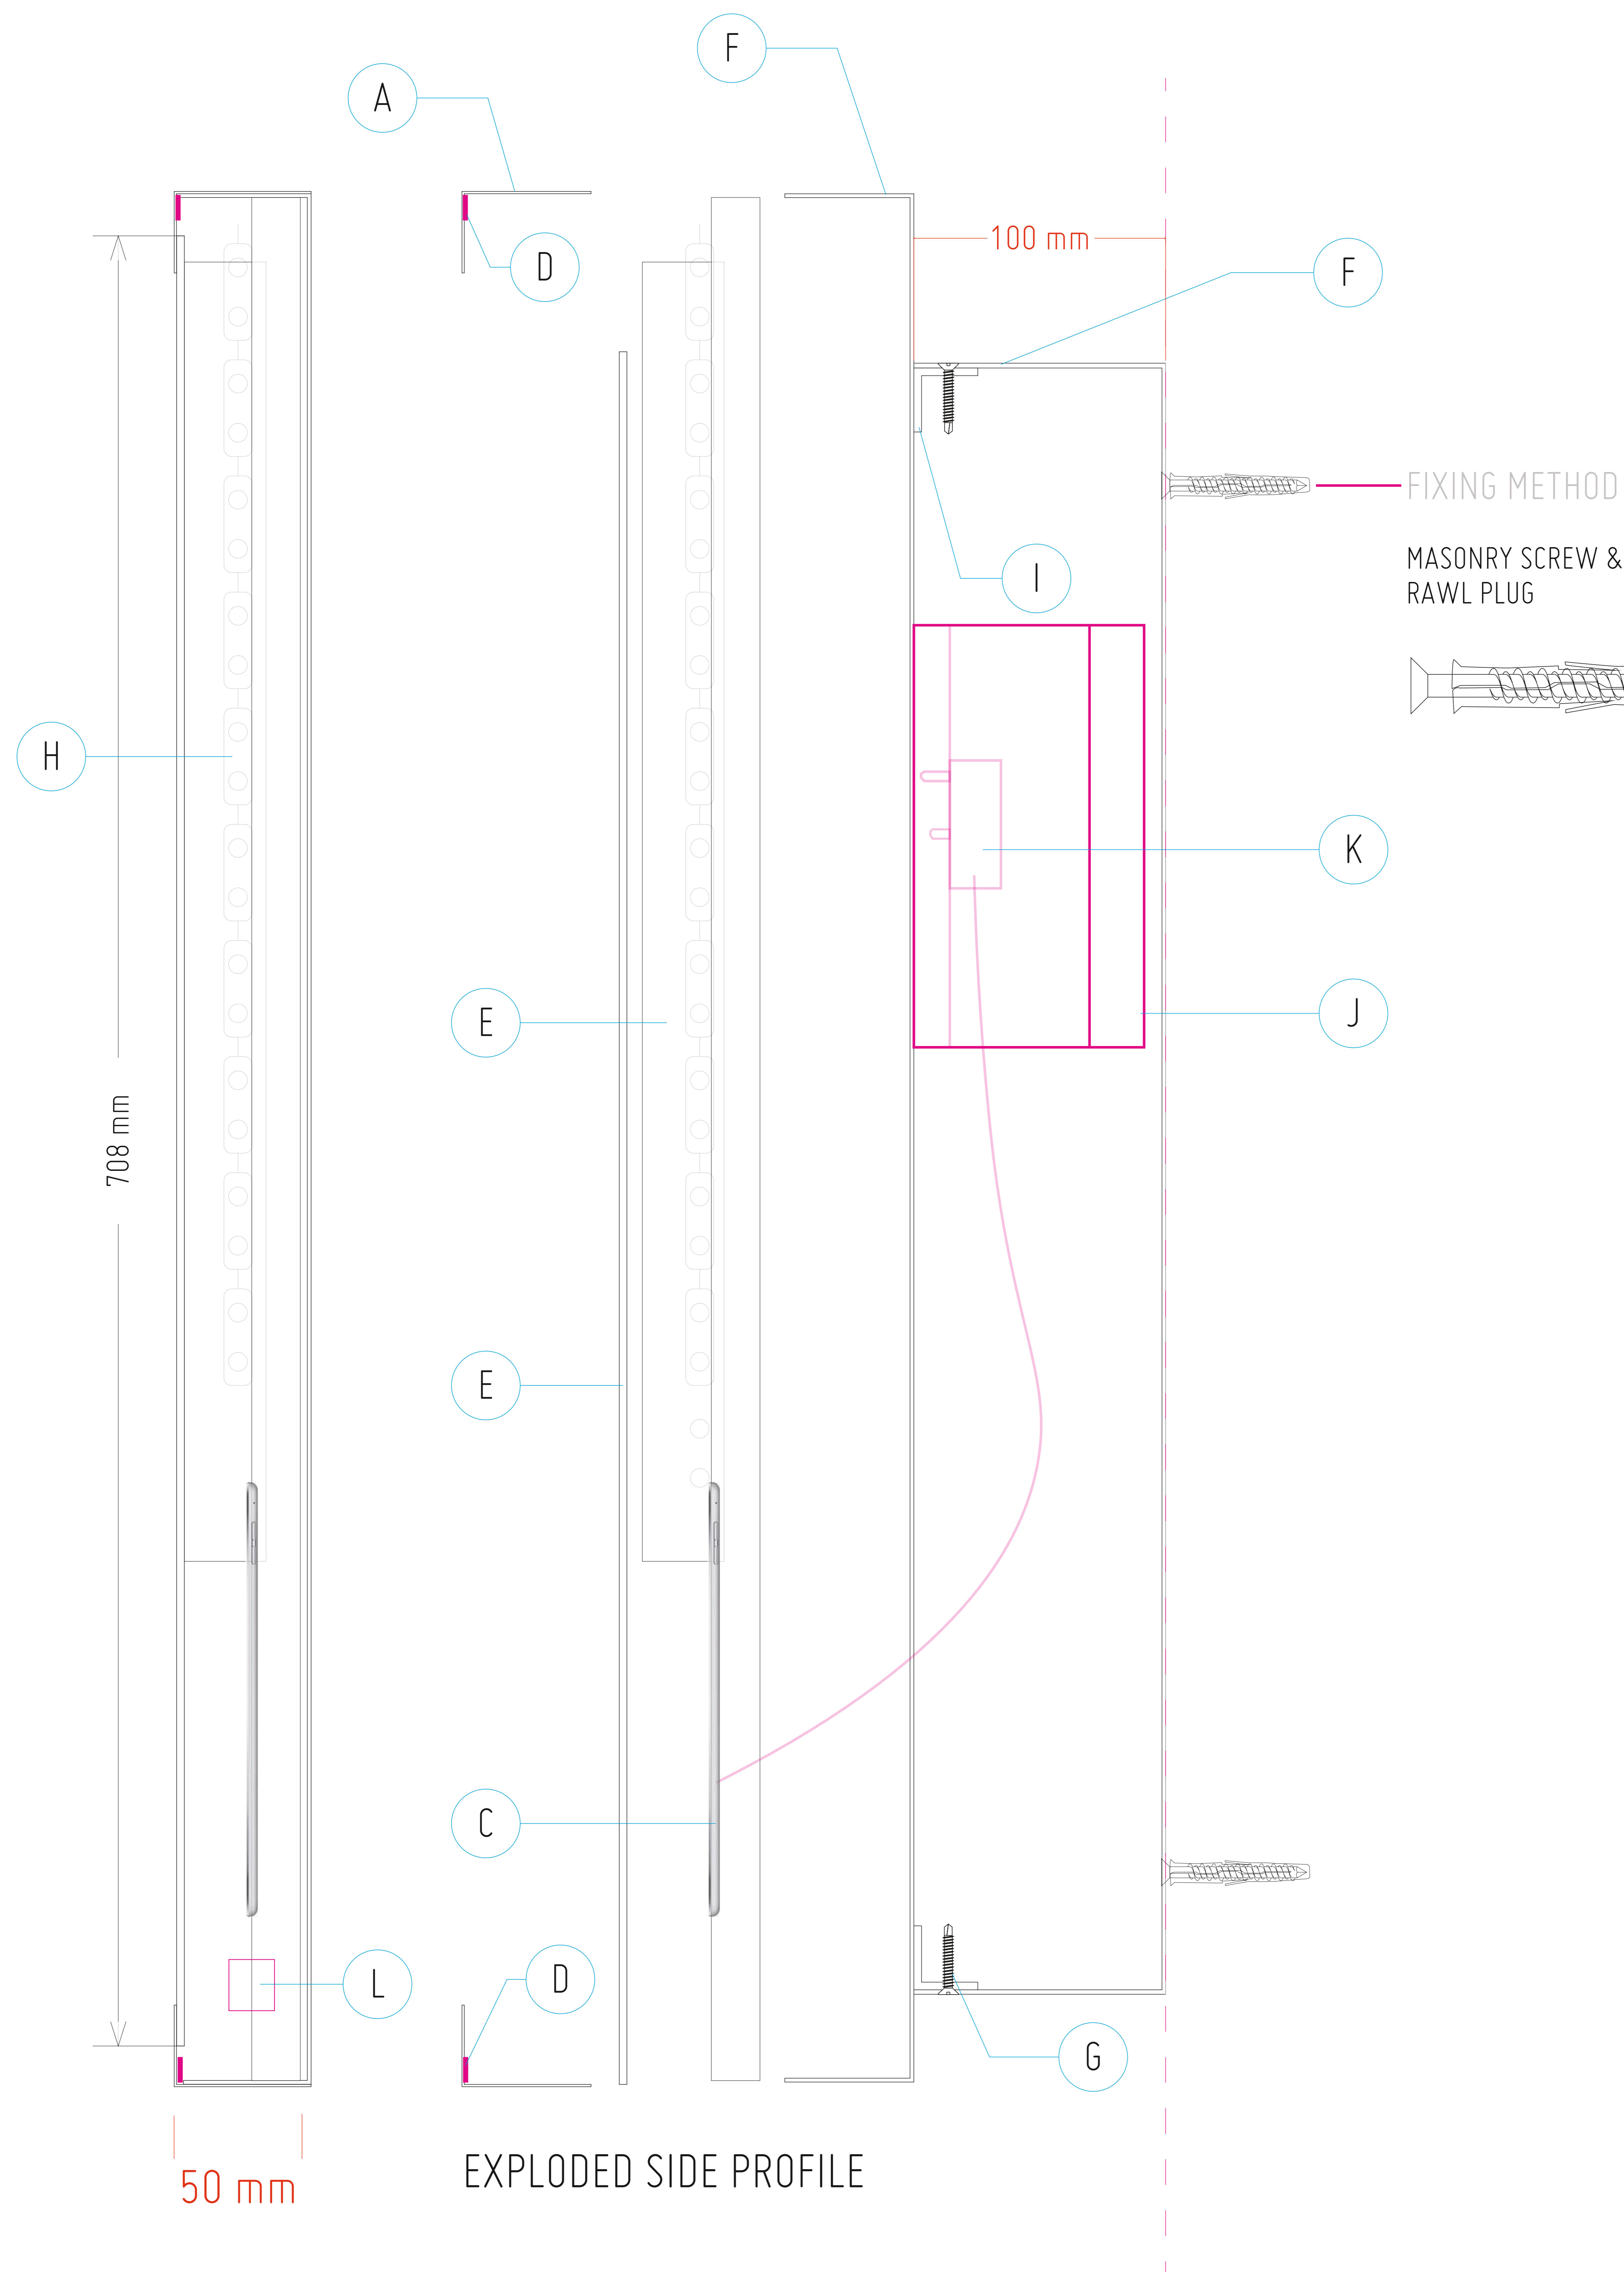

BUILT UP EXAMPLE

- A .9MM HOT ROLLED STEEL
- B 3MM CLEAR ACRYLIC
- C 19MM FOAMEX (CNC ROUTED)
- D NEOPRENE SEAL TO THE FACE REVERSE
- E 5MM ACRYLIC DIFFUSER
- F 1.5MM ALUMINIUM
- G 4.2 X 25MM CSK SELF DRILLING SCREW
- H SIDEWAYS MOUNTED WHITE LED'S
- I 25 X 25 X 3MM ANGLE
- J BG NEXUS 13A 2G DP SWITCHED SOCKET
- K UK PLUG
- L TRANSFORMER

DRAFT

FOR APPROVAL ONLY
DO NOT MANUFACTURE
FROM THIS DRAWING

| REV # | DATE | REV # | DATE |
|-------|----------|-------|------|
| 1 | 30/05/17 | | |



CLIENT
INDIVIDUAL RESTAURANTS LTD

VISUAL
GINO CAMDEN



Unit 1 First Avenue | Europa Village | Manchester | M17 1JZ

Tel 0161 832 2429 Email sales@astrasigns.com

DO NOT SCALE FROM THIS DRAWING ALL DIMENSIONS TO BE CHECKED ON SITE PRIOR TO MANUFACTURE

© All rights reserved, including the right to reproduce in whole or in part without the consent of Astra Signs Ltd. This printout is for visual purposes only and not to be used as an exact colour reference.

