


THIS DRAWING IS PROTECTED BY COPYRIGHT AND MUST NOT BE COPIED OR REPRODUCED WITHOUT THE WRITTEN CONSENT OF CHRIS DYSON ARCHITECTS LIMITED. NO DIMENSIONS ARE TO BE SCALED FROM THIS DRAWING. ALL DIMENSIONS AND SIZES TO BE CHECKED ON SITE. NORTH POINTS SHOWN ARE INDICATIVE.

SITE SPECIFIC HAZARDS
 IN ACCORDANCE WITH THE REQUIREMENTS OF THE CONSTRUCTION (CIVIL DEFENCE) ACT 2007 THE FOLLOWING SIGNIFICANT RESIDUAL HAZARDS HAVE NOT BEEN DESIGNED OUT OF THIS PROJECT AND MUST BE TAKEN INTO CONSIDERATION BY CONTRACTORS PLANNING TO UNDERTAKE THE WORKS SHOWN ON THIS DRAWING:

ELECTRICAL / MECHANICAL SYMBOLS KEY

	TV/FM/SKY FEEDS
	SPEAKER
	DOUBLE SOCKET OUTLET
	FUSED SPUR
	HIGH LEVEL PLUGS
	HEAT DETECTOR
	5 AMP SOCKET OUTLET
	PENDANT LIGHT FITTING
	FIXED DOWNLIGHTER
	DIRECTIONAL DOWNLIGHTER
	CEILING MOUNTED DOWNLIGHTER
	WALL MOUNTED LIGHT FITTING
	CONCEALED STRIP LIGHT
	SWITCH
	DIMMABLE SWITCH
	DOUBLE TELEPHONE SOCKET
	DATA SOCKETS
	MOTION SENSOR
	PASSIVE INFRARED SENSOR
	EXTRACT FAN- BATHROOM
	EXTRACT FAN- KITCHEN
	DELTA 110MM DRAINAGE PIPE
	DELTA PUMP ACCESSIBLE

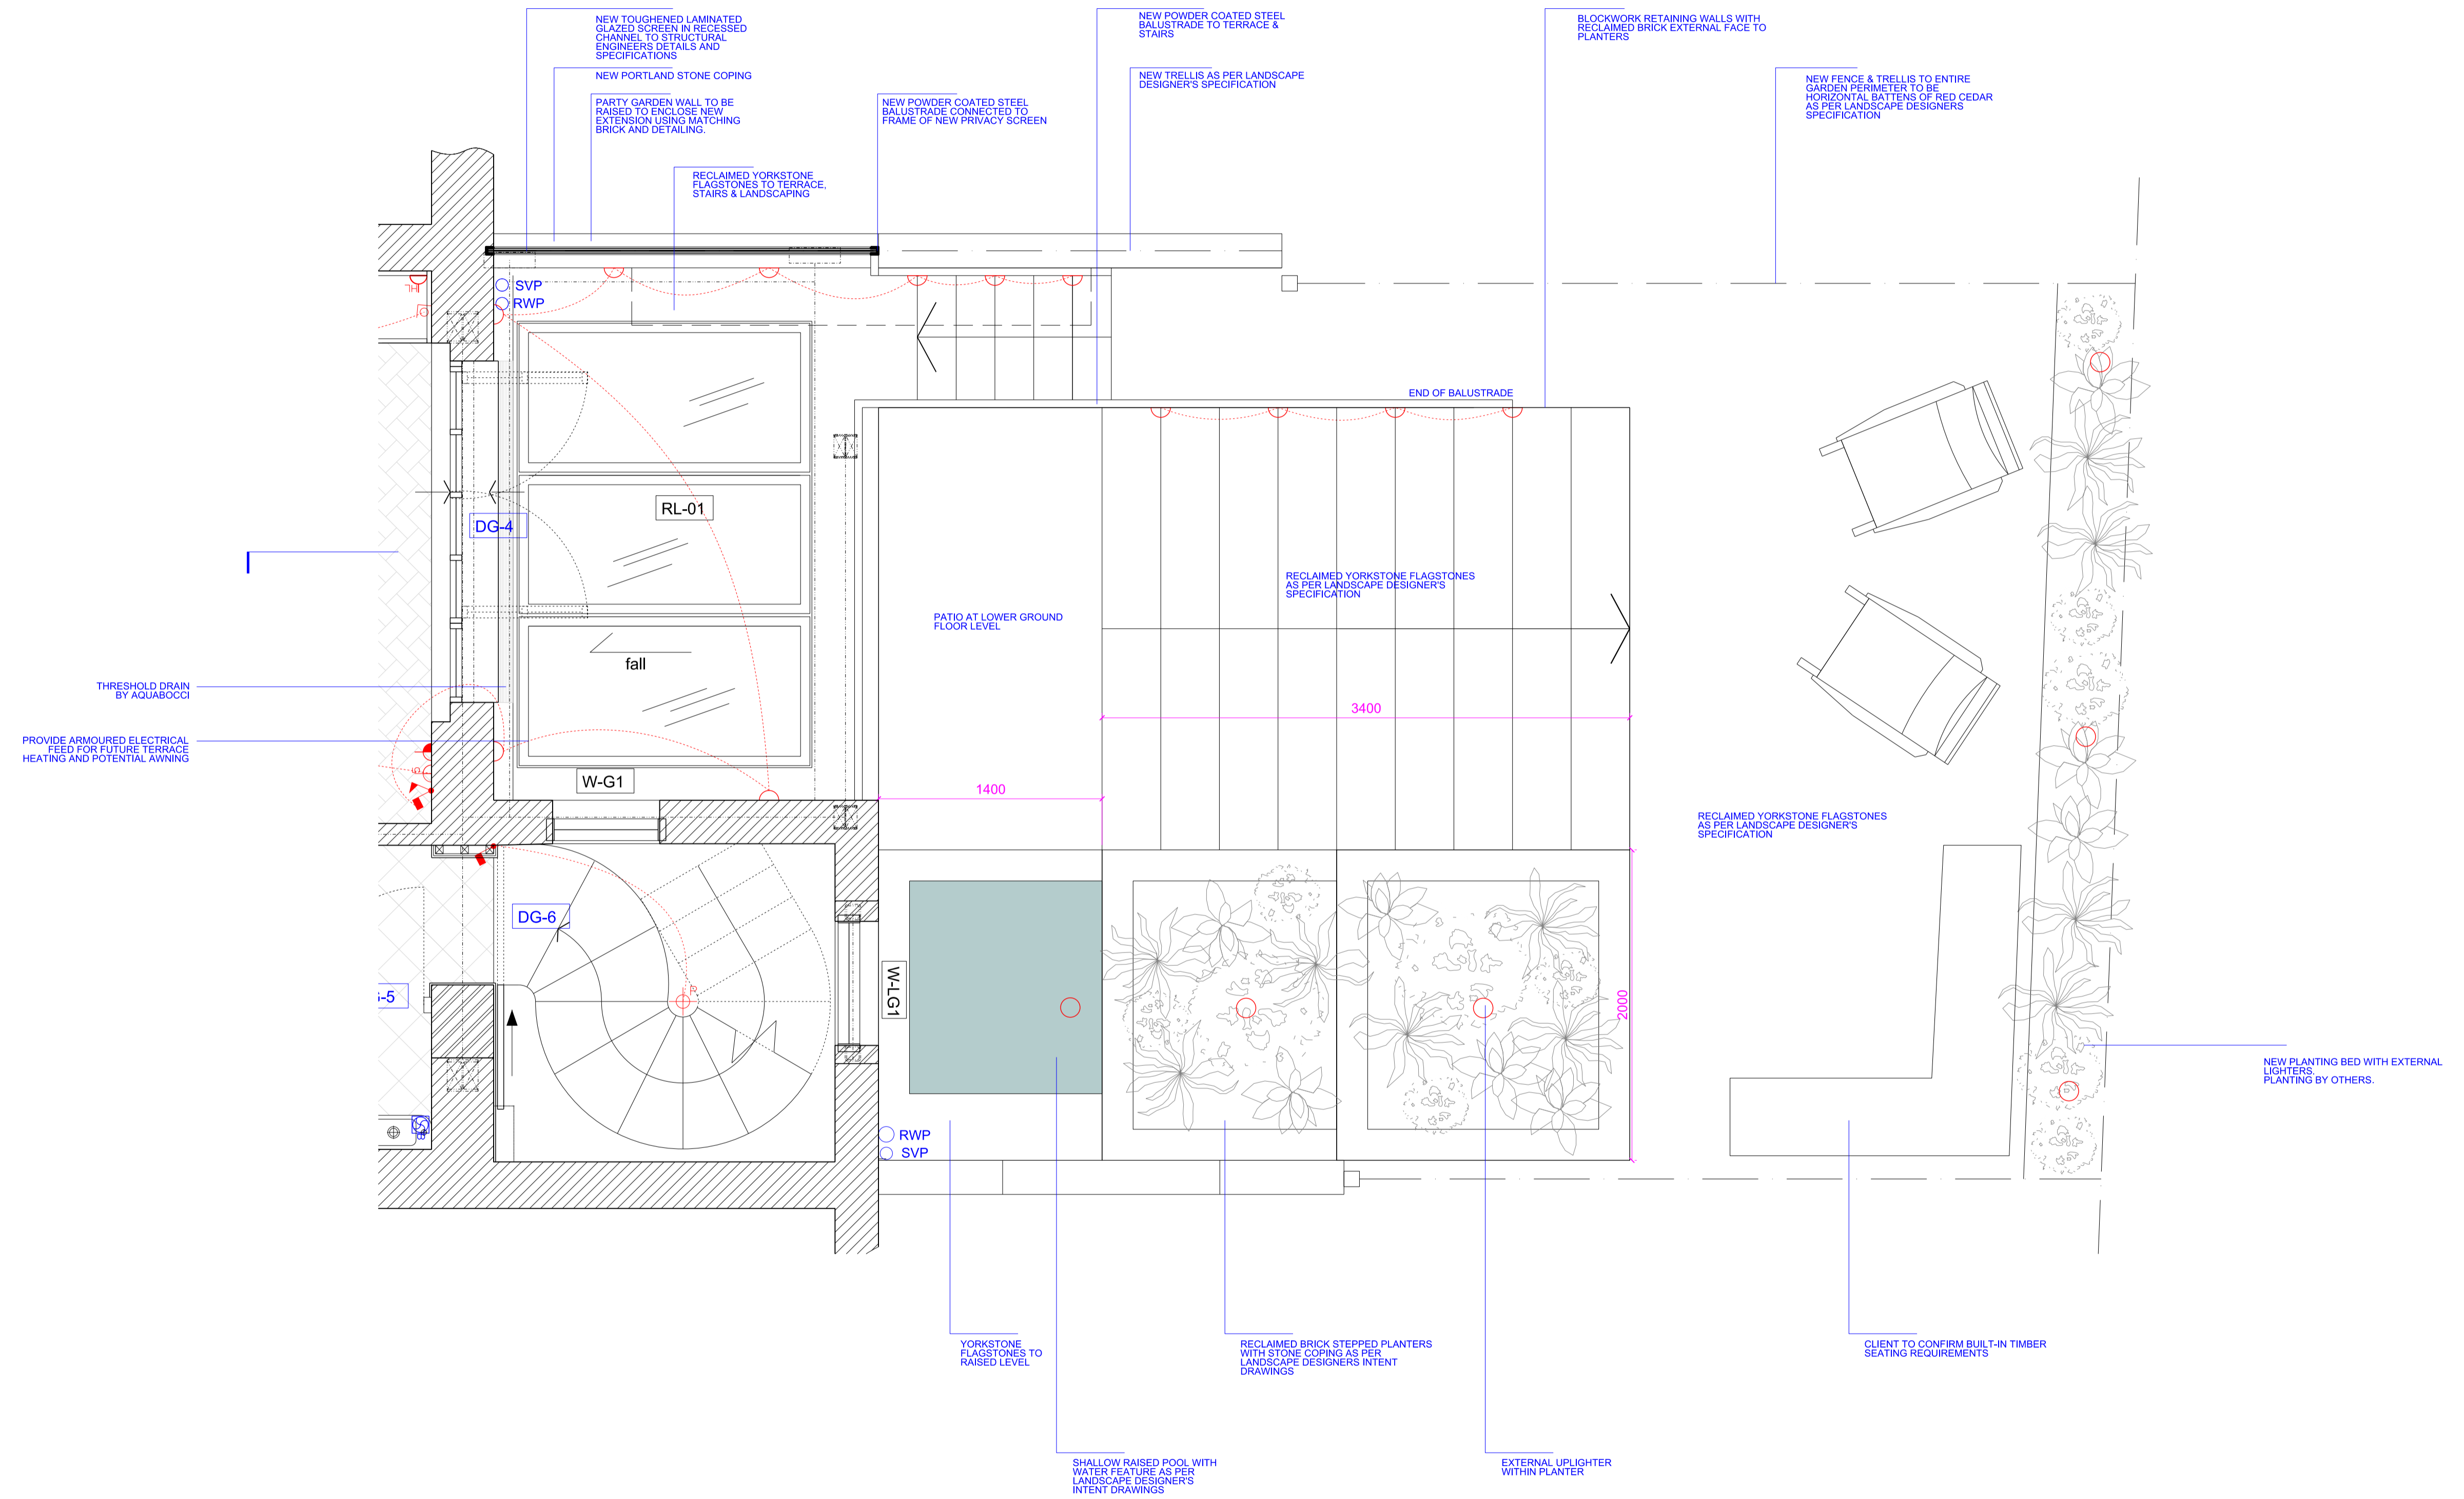

1 1:25 AT A1
PROPOSED LANDSCAPE PLAN



SCALE IN METRES @ 1:25
 REFER TO LANDSCAPE DESIGNER'S INTENT DRAWINGS

00	02.06.17	ISSUED FOR PLANNING CONDITION	JLM
REV	DATE	NOTES	INIT.
PROJECT			
20 KEMPLAY ROAD NW3 1SY			
DRAWING TITLE			
PROPOSED LANDSCAPE PLAN: GROUND FLOOR			
STATUS PLANNING			
DATE	DRAWN	CHECK	SCALE @ A1 1:25
OCT 15	JLM/AG	RM	SCALE @ A3 1:50
PROJECT NUMBER	UNIT / BLOCK	CU / SFB	TYPE & REVISION NUMBER / LETTER
DRAWING NO.			
0299	PL	1601	00