




Facade Gardens

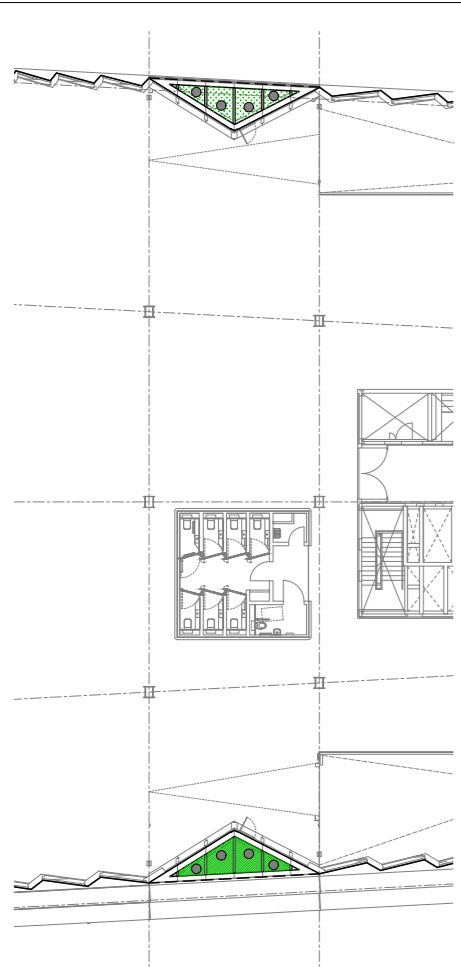


01 LEVEL 09 FLOOR PLAN
00011

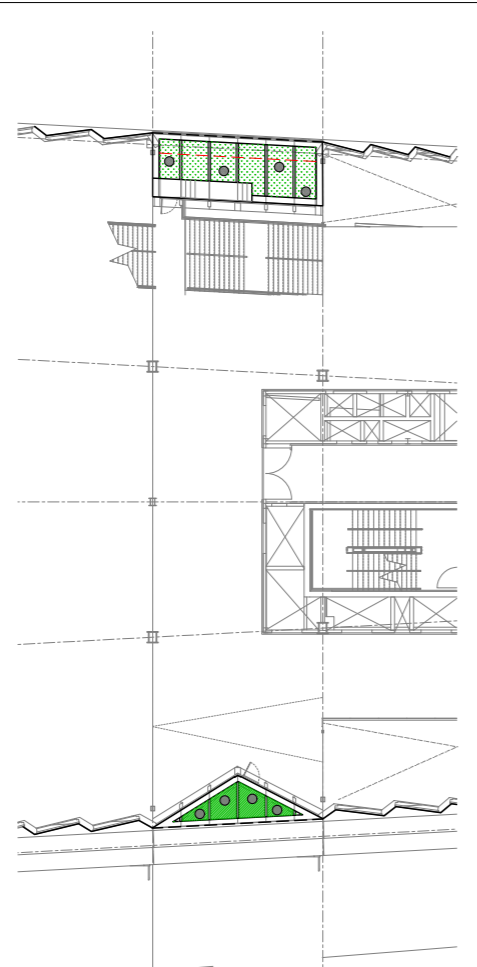


02 LEVEL 08 FLOOR PLAN
00011

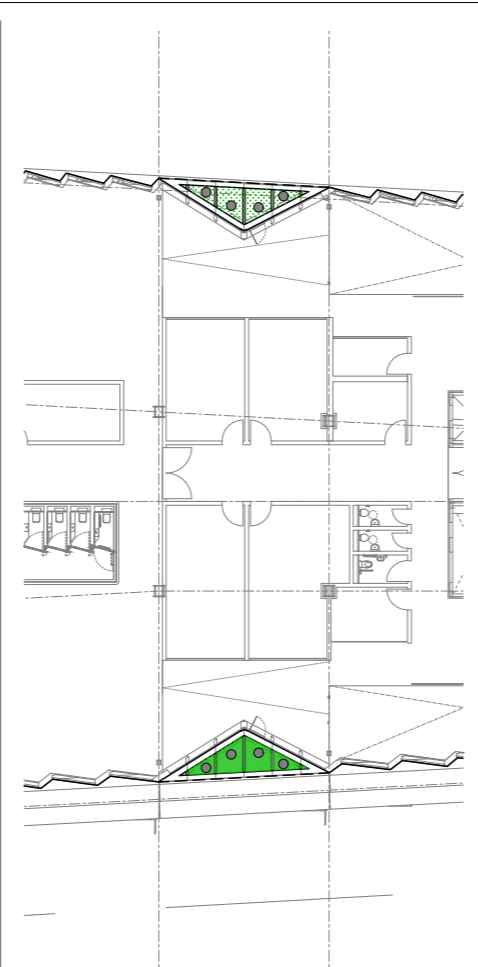


03 LEVEL 07 FLOOR PLAN
00011

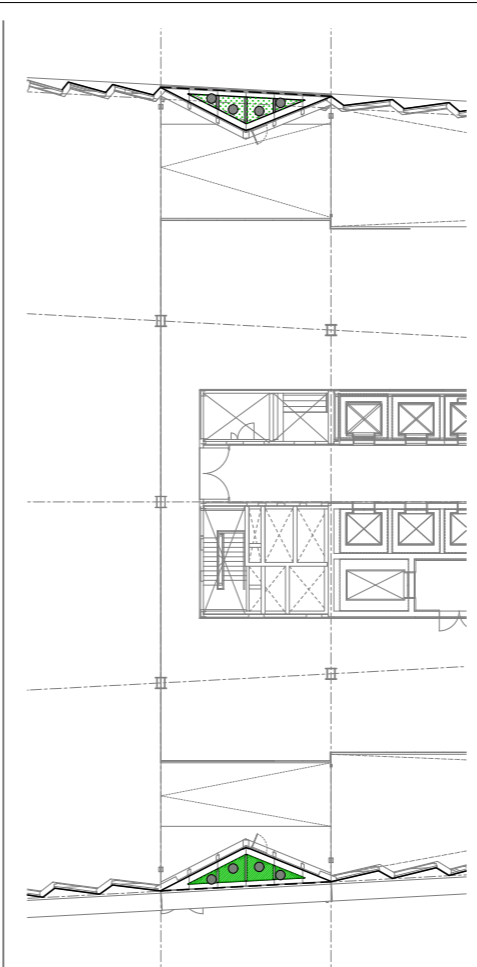


04 LEVEL 06 FLOOR PLAN
00011

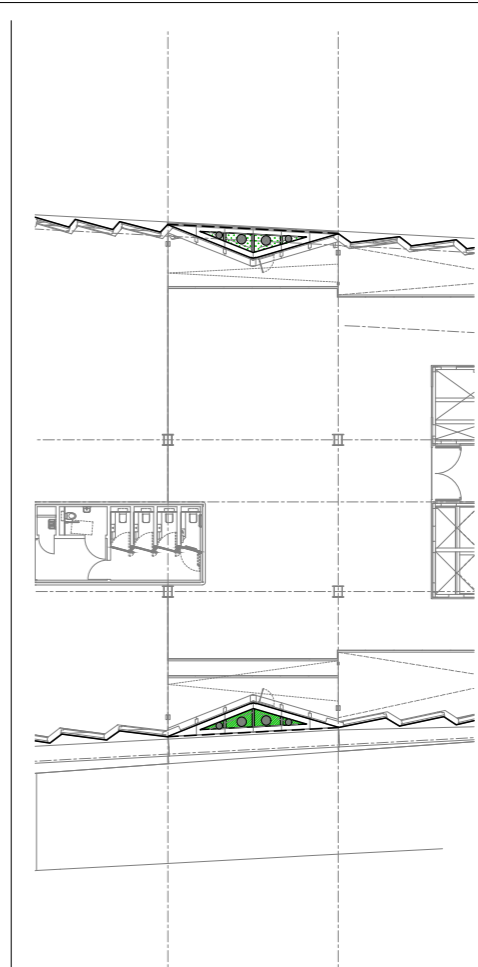


05 LEVEL 06 FLOOR PLAN
00011

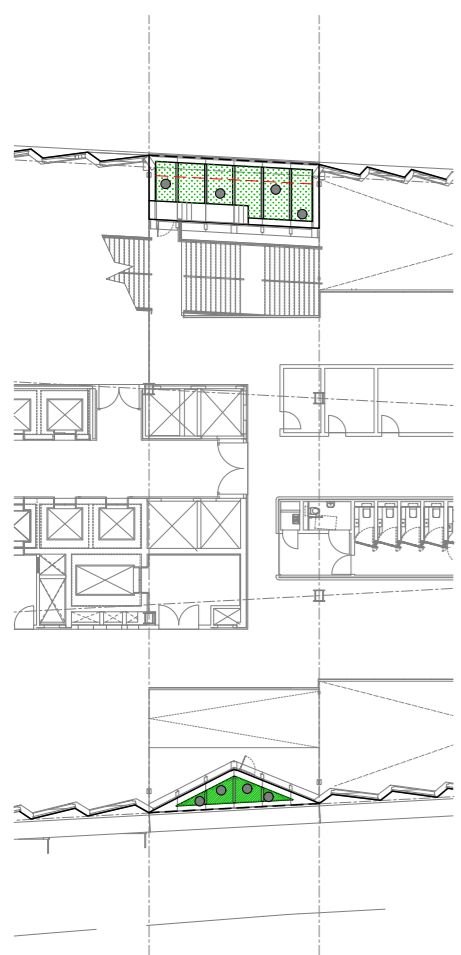


06 LEVEL 05 FLOOR PLAN
00011

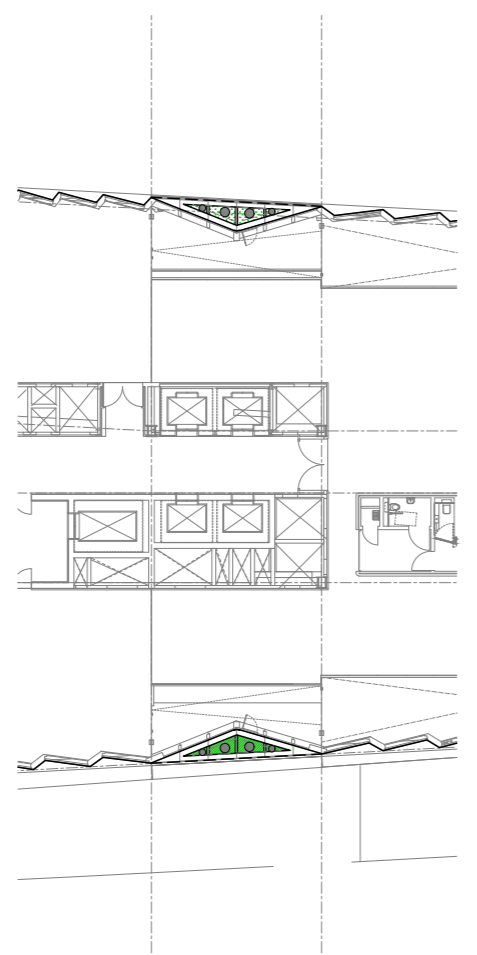

07 LEVEL 04 FLOOR PLAN
00011

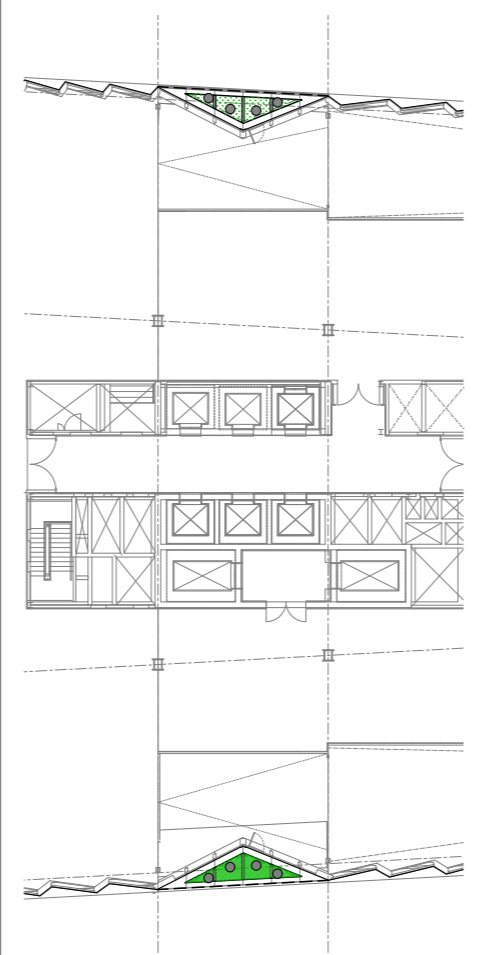

08 LEVEL 03 FLOOR PLAN
00011

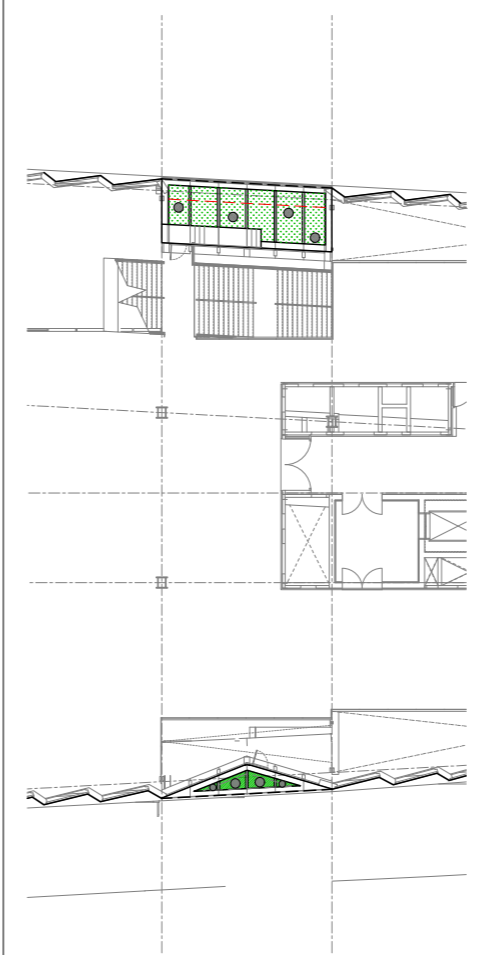




09 LEVEL 02 FLOOR PLAN
00011

rev	details	by	date
P00	For Planning (Draft)	CD	07.02.2017
P01	For Planning (Draft)	CD	13.02.2017
P02	For Planning	MB	10.05.2017
P03	For Planning	SH	17.05.2017

Notes

1.0 Do not scale from drawing, use figured dimensions only
 1.1 All dimensions to be checked onsite
 1.2 This drawing to be read in conjunction with all other Gillespies drawings and specifications

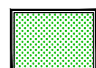KEY:

-  East facade planting mix
-  West facade planting mix
-  Column planting mix

Project title
King's Cross Central - Zone A



Drawing title
Proposed External Facade Gardens - Planting Plan

FOR APPROVAL	Drawing status	Scale	Drawn
	1:200 - A1 / 1:400 - A3	SH	SH
KXC-A-001-T-GIL-91-00011	Date	Checked	AM
	10.05.2017	AM	AM
Revision			P03

Client
KCCGPL and Google UK Ltd

GILLESPIES


1 St John's Square, London EC1M 4GH
 P: 020 7263 2628 F: 020 7263 3960 E: design.london@gillespies.co.uk

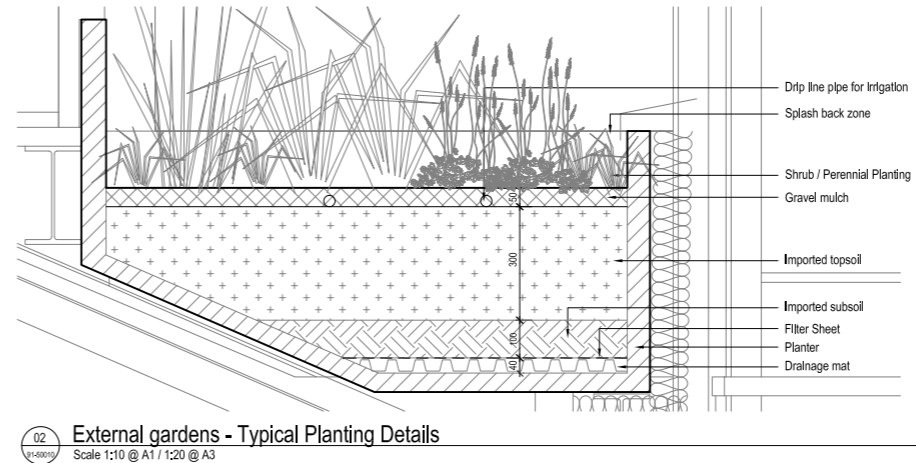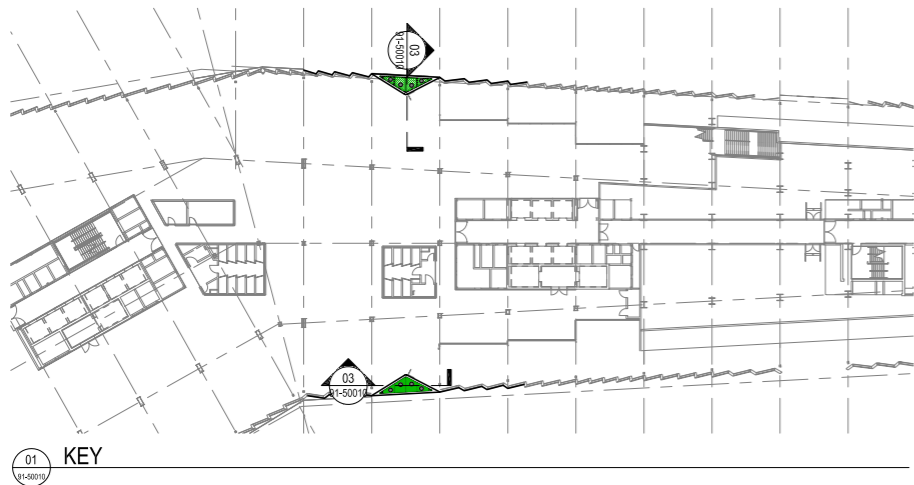

rev	details	by	date
P00	For Planning (Draft)	CD	07.02.2017
P01	For Planning (DRAFT)	CD	13.02.2017
P02	For Planning	SH	10.05.2017
P03	For Planning	SH	17.05.2017

Notes

1.0 Do not scale from drawing, use figured dimensions only
 1.1 All dimensions to be checked onsite
 1.2 This drawing to be read in conjunction with all other Gillespies drawings and specifications

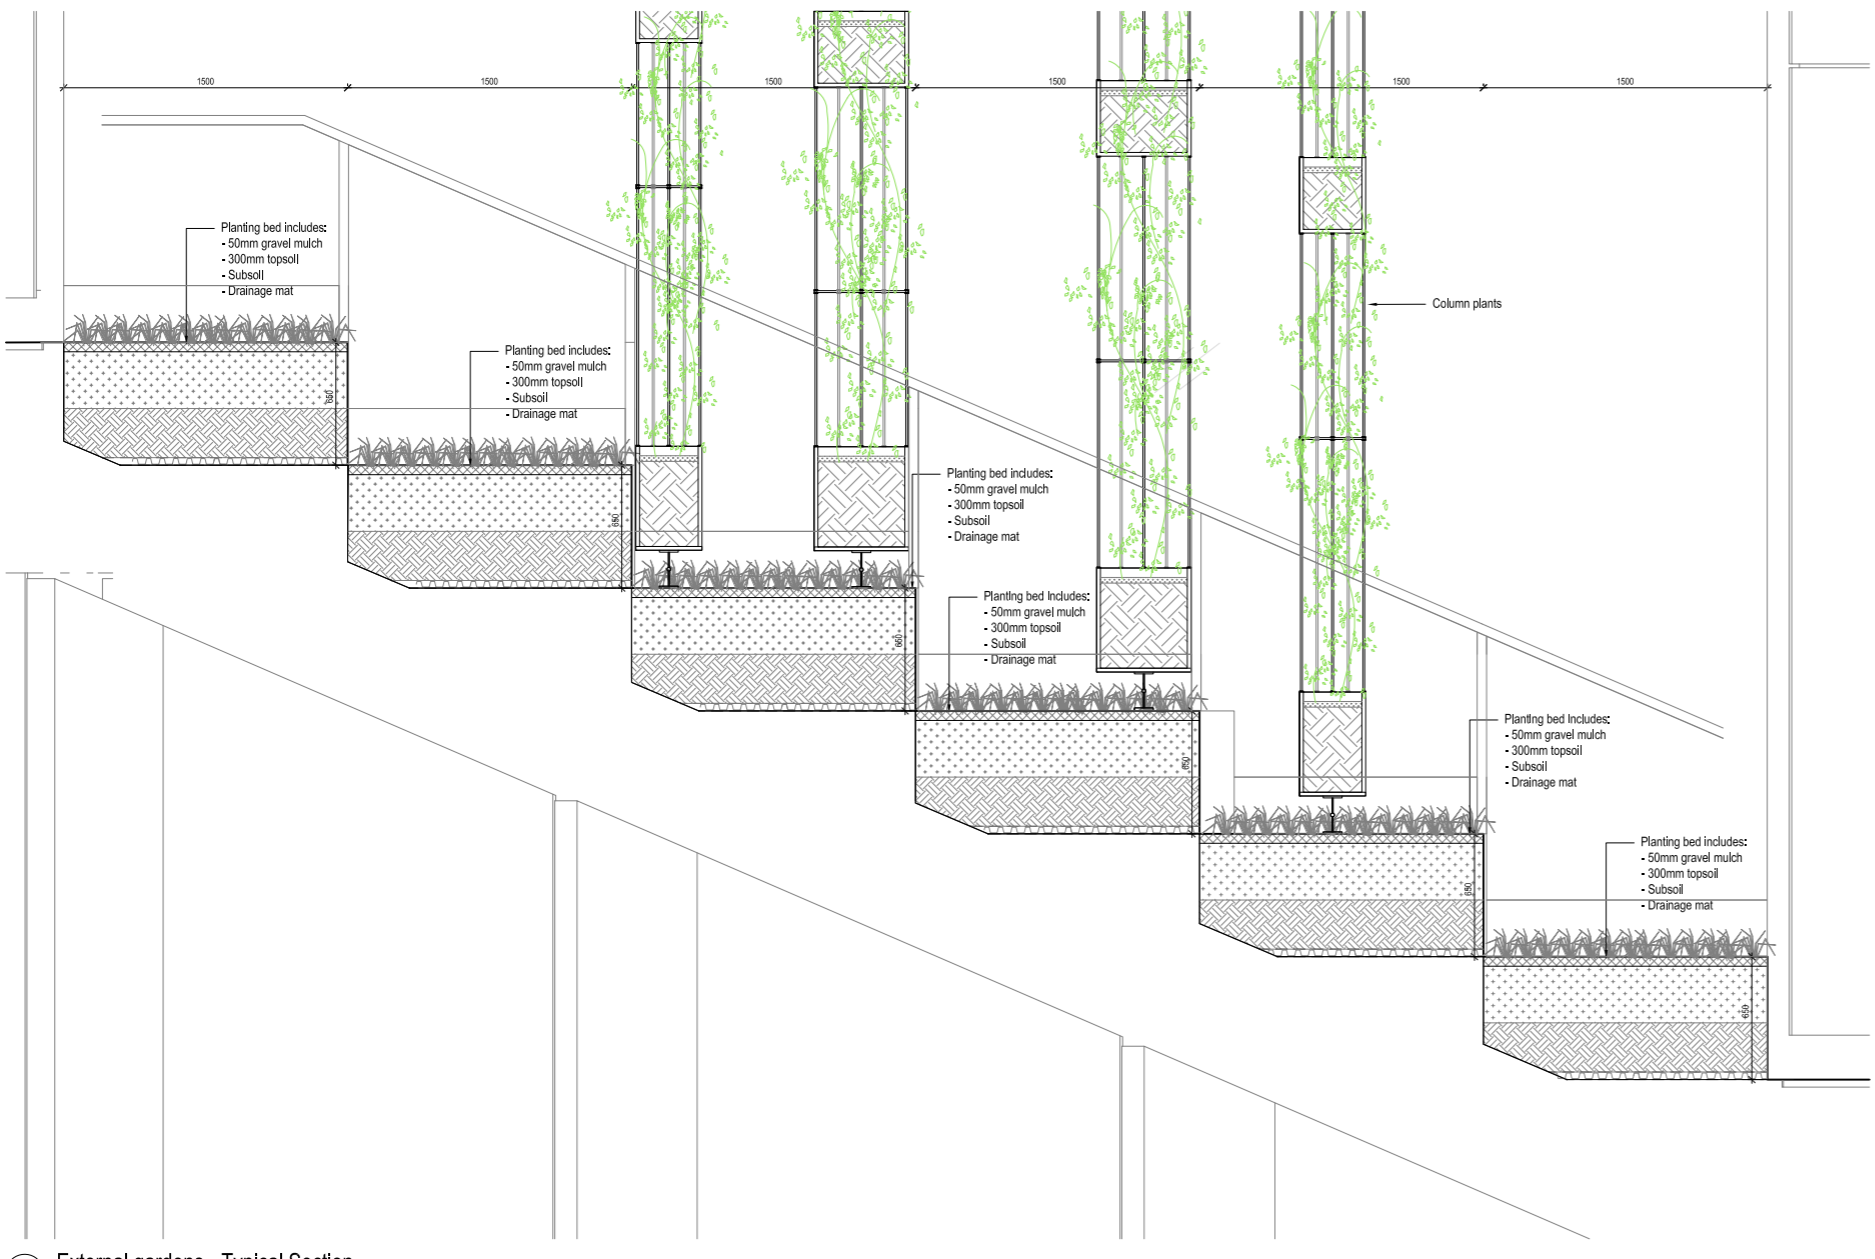

Project title
 King's Cross Central - Zone A

Drawing title
 Proposed External Facade Gardens
 Typical Section and Detail

FOR APPROVAL	Drawing status	Scale	Drawn
	Varies @ A1+A3	Varies @ A1+A3	CD
FOR APPROVAL	Date	Checked	AM
	07.02.2017	AM	AM
KXC-A-001-T-GIL-91-50010	Drawing number	Revision	
		P03	

Client
 KCCGSL and Google UK Ltd

King's Cross
 London EC1R 4LP
 P: 020 8348 6200

GILLESPIES

1 St John's Square, London EC1M 4DH
 P: 020 7253 2929 F: 020 7253 2905 E: design@kingscrossgillespies.co.uk

03 External gardens - Typical Section
 Scale 1:20 @ A1 / 1:40 @ A3

Planting Schedules and Palettes

KXC-A-001-T-GIL-91-SH001 - Public Realm Planting Schedule

Trees
Platanus acerifolia (already approved)
Quercus rubra

KXC-A-001-T-GIL-91-SH002 - Public Realm Planting Palette

Trees



Platanus acerifolia
(already approved)



Quercus rubra

KXC-A-001-T-GIL-91-SH007 - Roof - Proposed Planting Schedule

Tree typology 1	Tree Typology 3
Amelanchier lamarckii	Amelanchier lamarckii
Acer campestre	Acer ginnala
Acer ginnala	Acer palmatum
Acer freemanii 'Autumn Blaze'	Acer freemanii 'Autumn Blaze'
Alnus cordata	Clerodendrum trichotomum fargesii
Betula pubescens	Liquidambar styraciflua 'Worplesdon'
Cornus mas	Magnolia loebneri 'Leonard Messel'
Crataegus coccinea	Sassafras albidum
Crataegus monogyna	
Crataegus prunifolia	
Ilex aquifolium 'J.C. van Tol'	
Liquidambar styraciflua 'Worplesdon'	
Populus tremula	
Pinus sylvestris 'Watereri'	
Pinus nigra 'Nana'	
Pinus cembra	
Sassafras albidum	
Taxus baccata	
Tree typology 2	
Malus 'Evereste'	
Mespilus germanica	
Malus Domestica "Apple Fuji Dwarf"	
Ficus carica 'Brown Turkey'	

KXC-A-001-T-GIL-91-SH008 - Roof - Proposed Planting Palette

Tree Typology 1



Amelanchier lamarckii



Acer campestre



Acer ginnala




Acer freemanii
'Autumn Blaze'



Alnus cordata



Betula pubescens

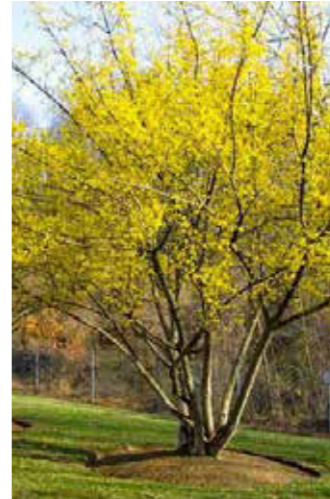


Cornus mas



Crataegus coccinea



Crataegus monogyna

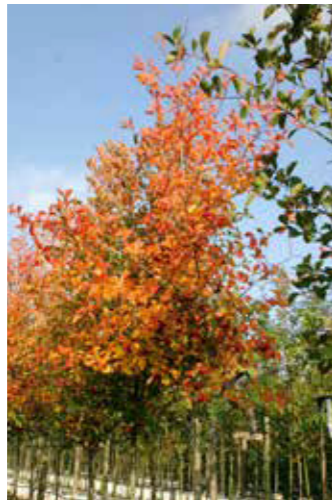


Crataegus prunifolia



Ilex aquifolium
'J.C. van Tol'



Liquidambar styraciflua
'Worplesdon'

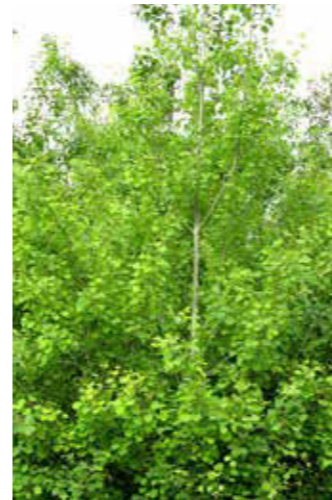

Populus tremula



Pinus sylvestris
'Watereri'



Pinus nigra
'Nana'



Pinus cembra



Sassafras albidum




Taxus baccata

KXC-A-001-T-GIL-91-SH008 - Roof - Proposed Planting Palette

Tree Typology 2



Malus 'Evereste'

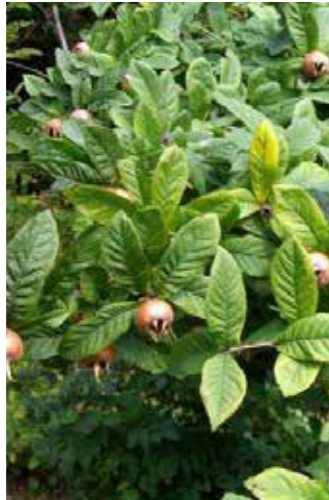

Mespilus germanica



Malus domestica
'Apple Fuji Dwarf'



Ficus carica
'Brown Turkey'

Tree Typology 3



Amelanchier lamarckii



Acer ginnala



Acer palmatum



Acer freemanii
'Autumn Blaze'



Clerodendrum trichotomum
var. fargesii



Liquidambar styraciflua
'Worplesdon'



Magnolia loebneri
'Leonard Messel'



Sassafras albidum


KXC-A-001-T-GIL-91-SH007 - Roof - Proposed Planting Schedule

Mix 1 (RM1) - Woodland floor planting	
Shrubs	Perennials
Aronia melanocarpa	Acanthus mollis
Cornus sanguinea	Aster divaricatus
Corylopsis pauciflora	Carex divulsa
Cotoneaster adpressus	Epimedium perrachicum 'Froenhleiten'
Euonymus europaeus	Euphorbia amygdaloides var.robbiae
Euonymus alatus	Dryopteris wallichiana
Eleagnus x ebbingei	Geranium macrorrhizum 'White Ness'
Fothergilla gardenii	Hakonechloa macra
Juniperus communis	Helleborus niger
Prunus spinosa	Iris foetidissima
Pinus mugo mughus	Luzula sylvtica
Ribes aureum	Pachysandra terminalis
Rosa spinosissima	Polystichum polyblepharum
Rosa rugosa	Vinca minor f. alba
Salix rosmarinifolia	
Sarcococca confusa	
Vaccinium myrtillus	Bulbs
Viburnum opulus	
	Hyacinthoides non scripta
	Camassia leichtinii 'Alba'
	Galanthus nivalis
	Leucojum aestivum
	Narcissus 'Actea'
	Tulipa polychroma

KXC-A-001-T-GIL-91-SH008 - Roof - Proposed Planting Palette

Mix 1 (RM1) - Woodland floor planting

Shrubs

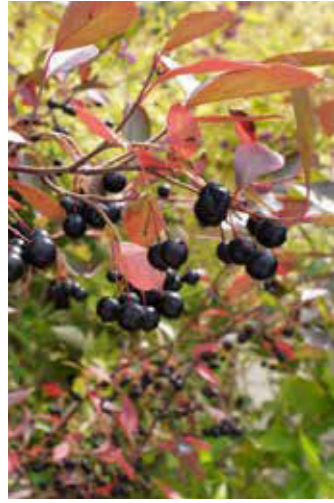

Aronia melanocarpa



Cornus sanguinea




Corylopsis pauciflora



Cotoneaster adpressus



Euonymus alatus

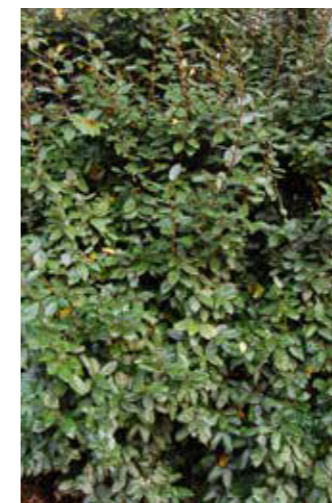

Elaeagnus x ebbingei



Fothergilla gardenii



Juniperus communis



Prunus spinosa




Pinus mugo mughus



Ribes aureum



Rosa spinosissima

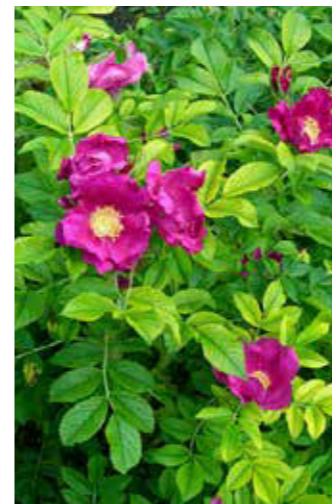


Rosa rugosa



Rosa spinosissima



Salix rosmarinifolia

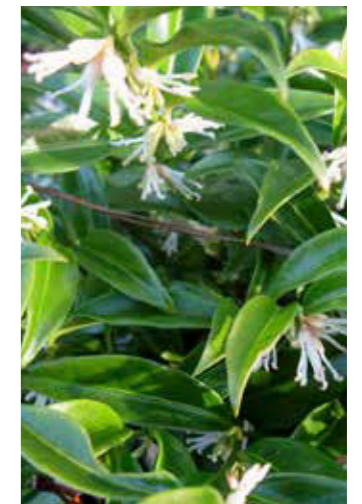

Sarcococca confusa



Vaccinium myrtillus



Viburnum opulus


KXC-A-001-T-GIL-91-SH008 - Roof - Proposed Planting Palette

Mix 1 (RM1) - Woodland floor planting

Perennials - Grasses



Acanthus mollis

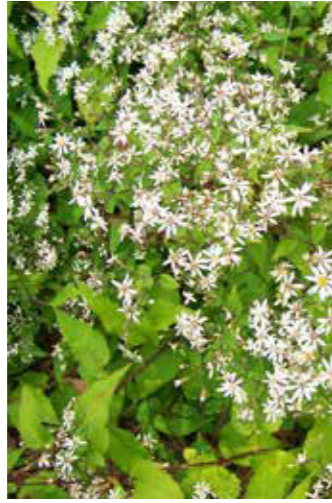

Aster divaricatus



Carex divulsa




Epimedium perrachicum
'Froehleiten'



Euphorbia amygdaloides
var. *robbiae*



Dryopteris wallichiana

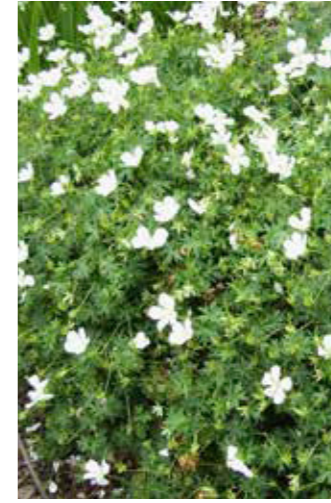

Geranium macrorrhizum
'White Ness'




Hakonechloa macra



Helleborus niger



Iris foetidissima

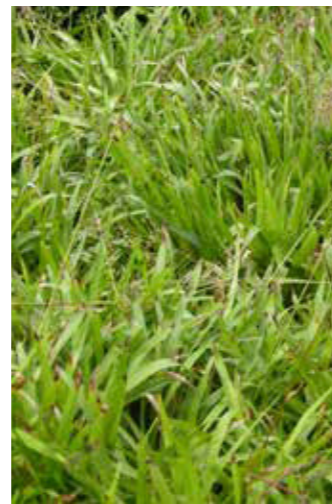

Luzula sylvatica



Pachysandra terminalis



Polystichum polyblepharum



Vinca minor f. *alba*

Bulbs



Hyacinthoides non scripta



Camassia leichtlinii 'Alba'




Galanthus nivalis



Leucojum aestivum



Narcissus 'Actaea'

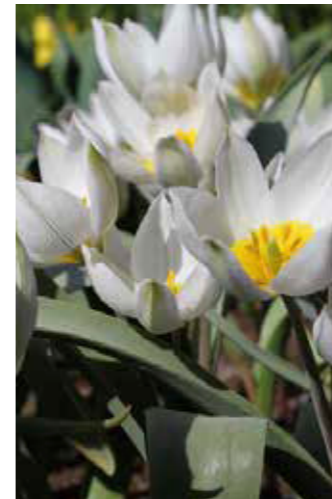

Tulipa polychroma

KXC-A-001-T-GIL-91-SH007 - Roof - Proposed Planting Schedule

Mix 2 (RM2) Planted slopes	
Shrubs	Bulbs
Aronia melanocarpa	Acidanthera murileale
Corylopsis pauciflora	Fritillaria persica
Cotoneaster dammeri	Tulipa humilis 'Persian Pearl'
Euonymus fortunei 'Minimus'	Narcissus 'Elka'
Hydrangea quercifolia 'Sikes Dwarf'	
Lonicera pileata	
Pittosporum tobira 'Nanum'	
Juniperus horizontalis	
Viburnum nudum 'Pink Beauty'	
Perennials - Grasses	
Dianthus carthusianorum	
Geranium macrorrhizum "Spessart"	
Euphorbia polychroma	
Euphorbia wulfenii	
Kniphofia 'Lime Glow'	
Libertia grandiflora	
Origanum laevigatum 'Herrenhausen'	
Phlomis russeliana	
Sesleria autumnalis	
Sysyinchium striatum	
Sporobolus heterolepsis	
Vinca minor 'Elisa'	


KXC-A-001-T-GIL-91-SH008 - Roof - Proposed Planting Palette

Mix 2 (RM2) Planted slopes


Shrubs



Aronia melanocarpa

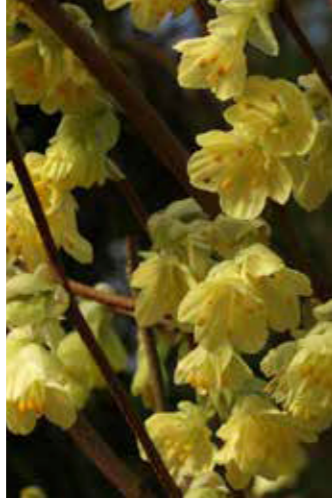

Corylopsis pauciflora

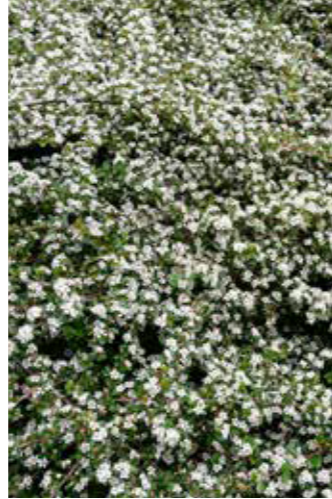


Cotoneaster dammeri



Euonymus fortunei
'Minimus'




Hydrangea quercifolia
'Sikes Dwarf'

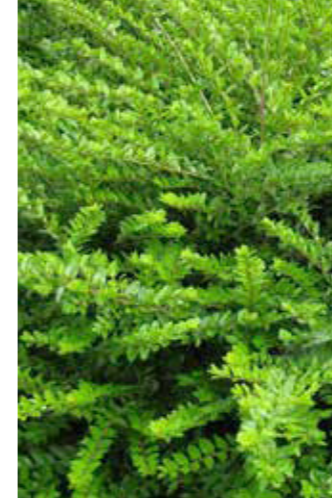

Lonicera pileata



Pittosporum tobira 'Nanum'

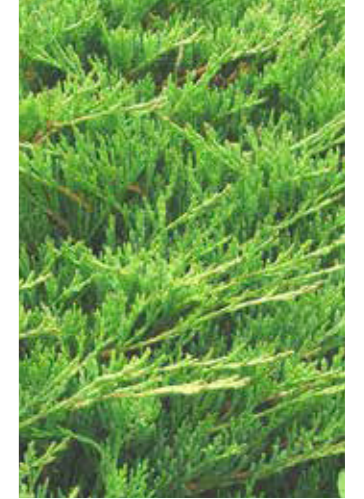

Juniperus horizontalis




Viburnum nudum
'Pink Beauty'


KXC-A-001-T-GIL-91-SH008 - Roof - Proposed Planting Palette

Mix 2 (RM2) Planted slopes

Perennials - Grasses

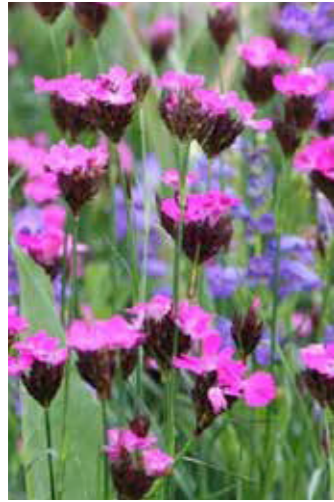

Dianthus carthusianorum

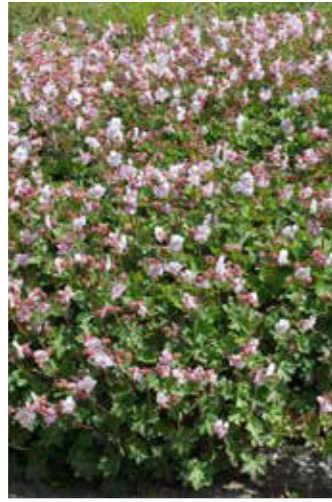


Geranium macrorrhizum
"Spessart"



Euphorbia polychroma



Euphorbia wulfenii

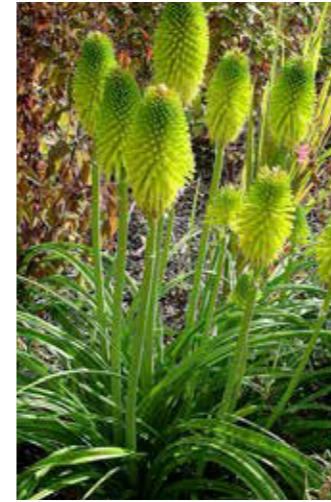


Kniphofia 'Lime Glow'



Libertia grandiflora



Origanum laevigatum
"Herrenhausen"

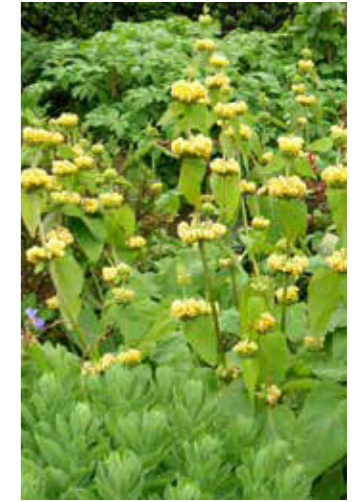

Phlomis russeliana




Sesleria autumnalis



Sisyrinchium striatum



Sporobolus heterolepis

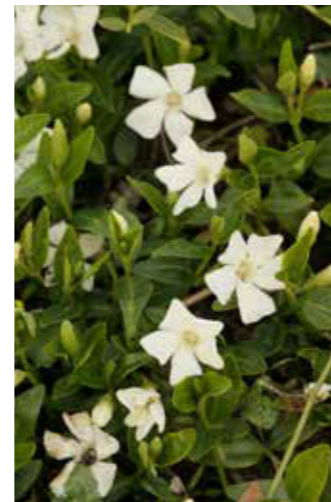

Vinca minor 'Elisa'

Bulbs



Acidanthera murileale



Fritillaria persica



Tulipa humilis 'Persian Pearl'



Narcissus 'Elka'


KXC-A-001-T-GIL-91-SH007 - Roof - Proposed Planting Schedule

Mix 3 (RM3) Perimeter planted beds	
Shrubs	
Berberis darwinii	
Calluna vulgaris	
Cotoneaster dammeri	
Cotoneaster microphyllus	
Cotoneaster adupressa	
Eleagnus x ebbingei	
Escallonia 'Apple Blossom'	
Euonymus fortunei 'Minimus'	
Lonicera pileata	
Pinus mugo	
Pyracantha 'Anatolia'	
Salix helvetica	
Salix lanata	
Salix rosmarinifolia	
Taxus media	
Perennials - Grasses	
Armeria maritima	
Dianthus deltoides	
Dianthus carthusianorum	
Geranium macrorrhizum "Spessart"	
Euphorbia polychroma	
Miscanthus 'Kleine Silberspinne'	


KXC-A-001-T-GIL-91-SH008 - Roof - Proposed Planting Palette

Mix 3 (RM3) Perimeter planted beds

Shrubs

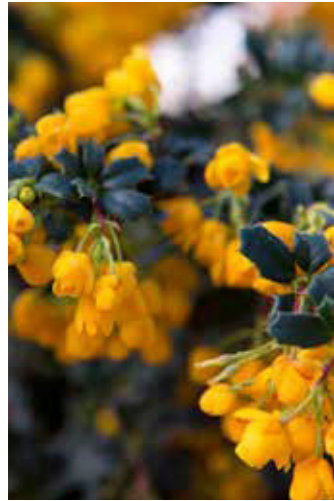

Berberis darwinii

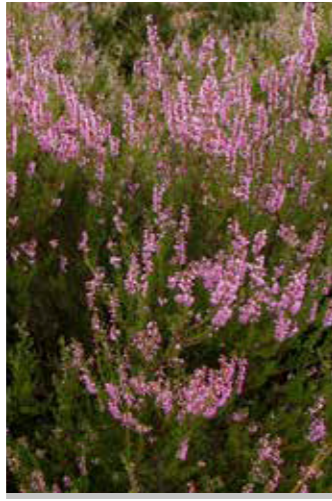

Calluna vulgaris




Cotoneaster dammeri



Cotoneaster microphyllus



Cotoneaster adpressus

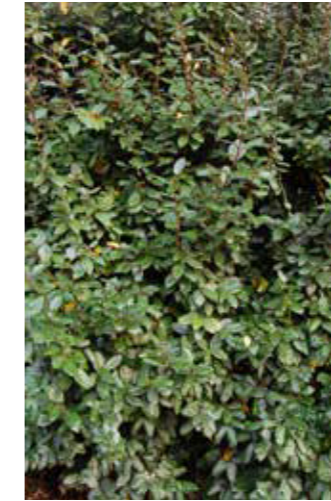

Elaeagnus x ebbingei



Escallonia 'Apple Blossom'



Euonymus fortunei
'Minimus'



Lonicera pileata



Pinus mugo mughus



Pyracantha 'Anatolia'



Salix helvetica



Salix lanata



Salix rosmarinifolia



Taxus media

Perennials - Grasses




Armeria maritima




Dianthus deltoides



Dianthus carthusianorum

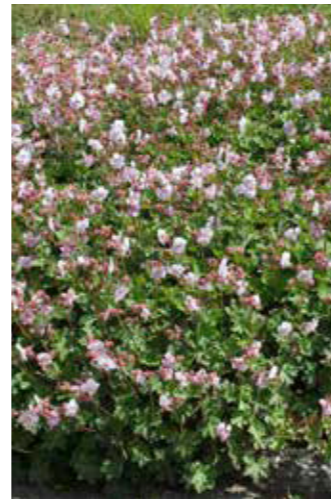

Geranium macrorrhizum
'Spessart'

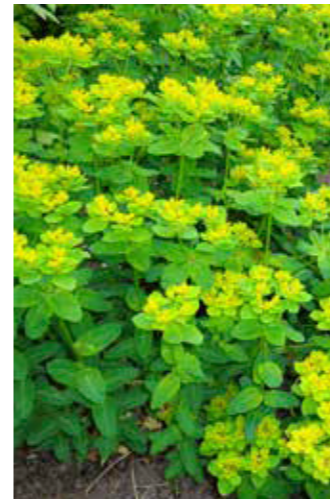

Euphorbia polychroma



Miscanthus
'Kleine Silberspinne'


KXC-A-001-T-GIL-91-SH008 - Roof - Proposed Planting Palette

Mix 4 (RM4) - Biodiverse green roof


Perennials - Grasses




Armeria maritima

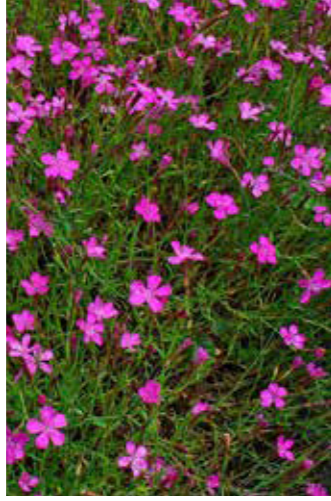

Dianthus deltoides

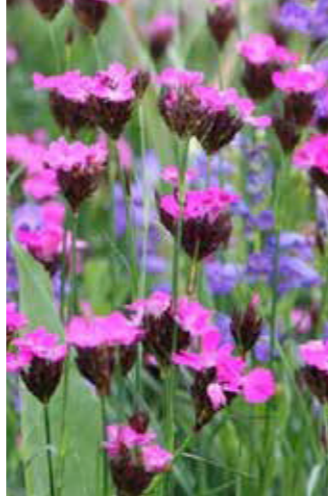


Dianthus carthusianorum

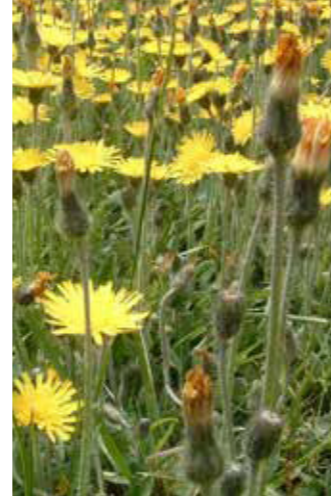

Hieracium pilosella



Petrohragia saxifraga

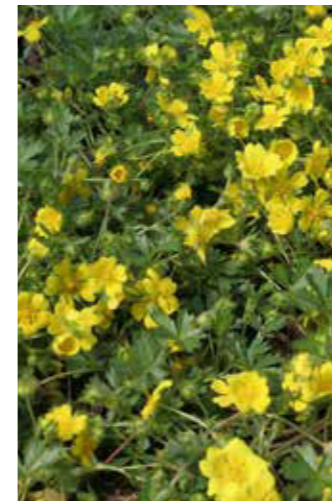


Potentilla neumanniana




Saxifraga paniculata




Sempervivum

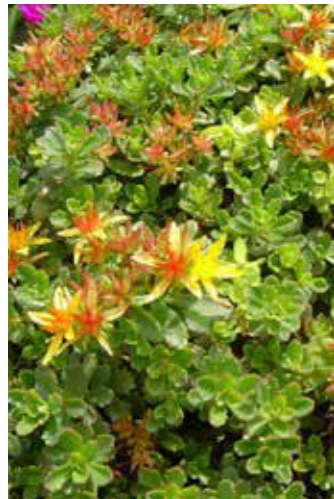

Sedum album

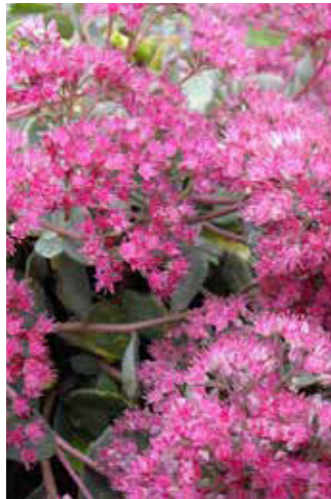

Sedum caucicum

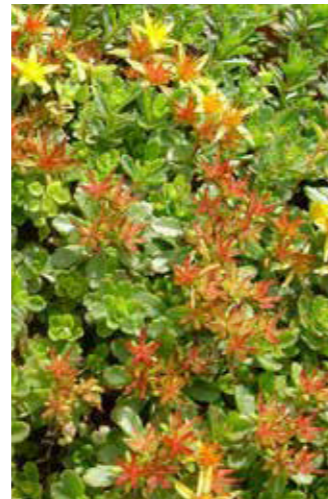


Sedum floriferum



Sedum reflexum



Sedum spurium

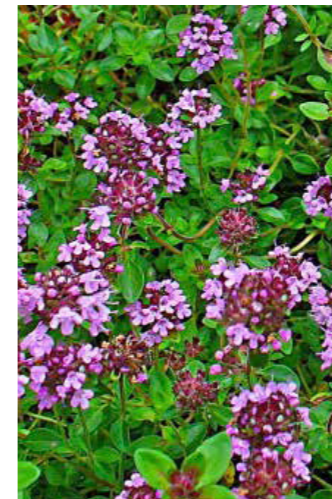


Thymus serpyllum


KXC-A-001-T-GIL-91-SH008 - Roof - Proposed Planting Palette

Mix 5 (RM5) - Fields

Shrubs

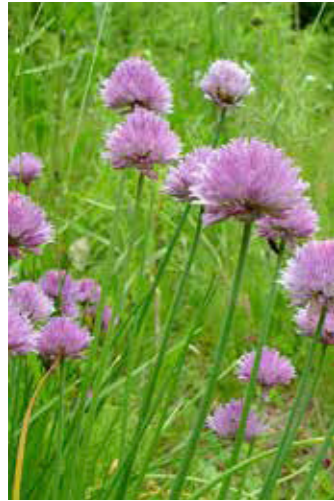

Allium schoenoprasum

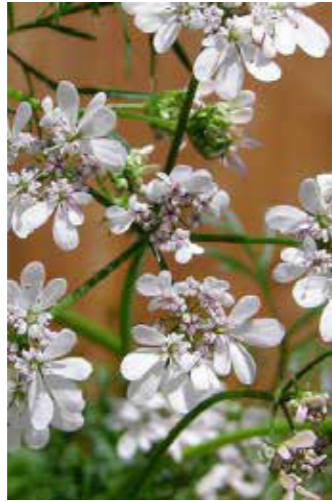

Coriandrum sativum




Fragaria x ananassa



Lavandula angustifolia




Libertia grandiflora

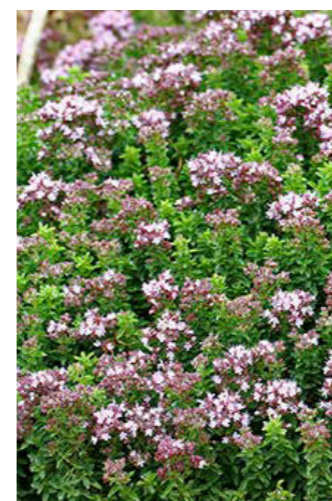


Origanum vulgare



Origanum 'Herrenhausen'

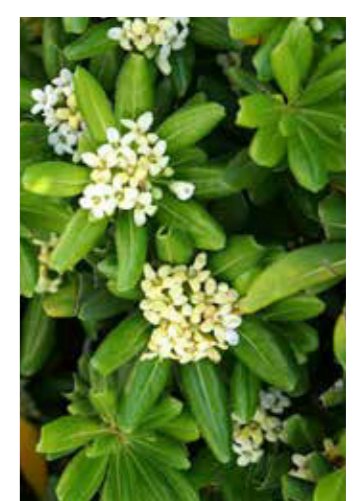

Pittosporum tobira 'Nanum'

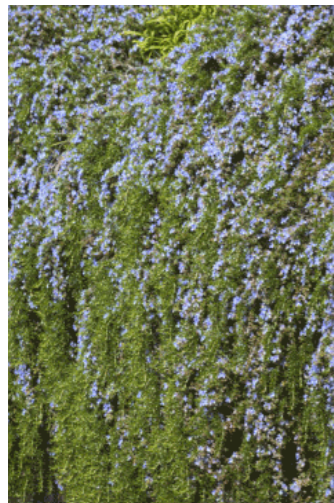

Rosmarinus officinalis
'Prostratus'




Ribes rubrum



Ribes uva-crispa



Salvia officinalis

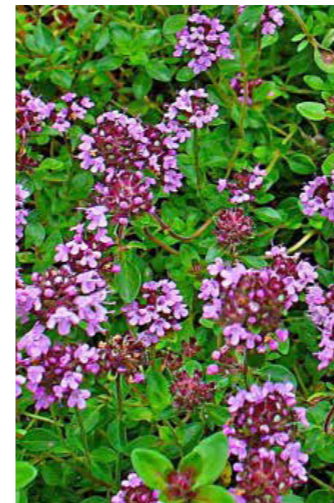


Thymus serpyllum

KXC-A-001-T-GIL-91-SH007 - Roof - Proposed Planting Schedule

Mix 6 (RM6) - Garden	
Shrubs	Perennials - Grasses
Aronia melanocarpa	Agastache 'Blue Fortune'
Cotinus coggygria 'Young Lady'	Amsonia 'Blue Ice'
Chimonanthus praecox	Baptisia 'Alba'
Clethra alnifolia	Dianthus carthusianorum
Euonymus alatus	Calamintha nepeta ssp. nepeta
Fothergilla gardenii	Euphorbia palustris
Hamamelis xintermedia 'Jelena'	Eryngium yuccifolium
Hydrangea paniculata 'Limelight'	Gillenia trifoliata
Hydrangea quercifolia 'Sikes Dwarf'	Geranium macrorrhizum 'Album'
Ilex verticillata (male + female plants)	Heuchera villosa
Viburnum nudum 'Pink Beauty'	Kniphofia 'Lime Glow'
	Libertia grandiflora
	Origanum laevigatum 'Herrenhausen'
	Panicum virgatum 'Northwind'
	Perovskia 'Lacey Blue'
	Phlomis russeliana
	Sesleria autumnalis
	Sedum spectabile 'Herbstfreude'
	Salvia 'Wesuwe'
	Syrinchium striatum
	Bulbs
	Acidantha murileale
	Fritillaria persica
	Tulipa humilis 'Persian Pearl'
	Narcissus 'Elka'

KXC-A-001-T-GIL-91-SH008 - Roof - Proposed Planting Palette

Mix 6 (RM6) - Garden
Shrubs

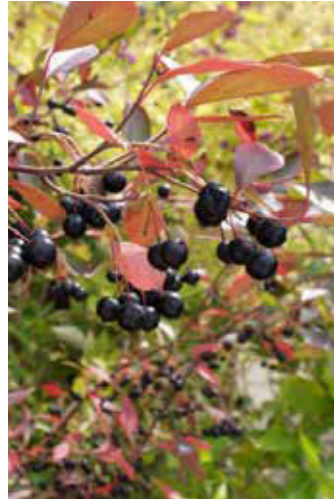


Aronia melanocarpa



Cotinus coggygria
'Young Lady'



Chimonanthus praecox

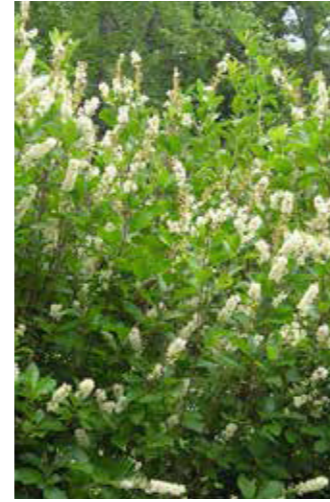

Clethra alnifolia



Euonymus alatus



Fothergilla gardenii



Hamamelis
xintermedia 'Jelena'



Hydrangea paniculata
'Limelight'



Hydrangea quercifolia
'Sikes Dwarf'



Ilex verticillata



Viburnum nudum
'Pink Beauty'

KXC-A-001-T-GIL-91-SH008 - Roof - Proposed Planting Palette


Mix 6 (RM6) - Garden
Perennials - Grasses




Agastache 'Blue Fortune'



Amsonia 'Blue Ice'

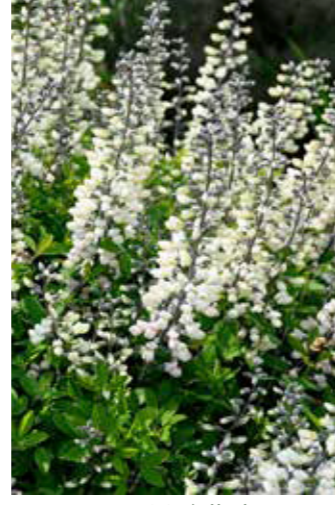


Baptisia 'Alba'

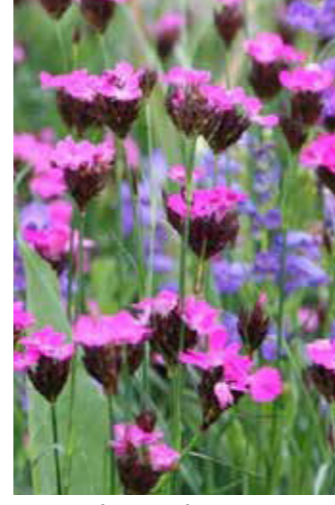

Dianthus carthusianorum



Calamintha nepeta
ssp. nepeta

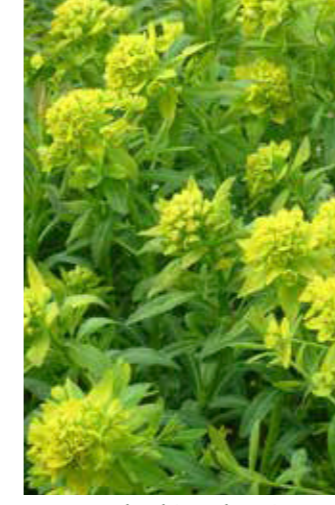

Euphorbia palustris



Eryngium yuccifolium



Gillenia trifoliata



Geranium macrorrhizum
'Album'




Heuchera villosa



Kniphofia 'Lime Glow'



Libertia grandiflora

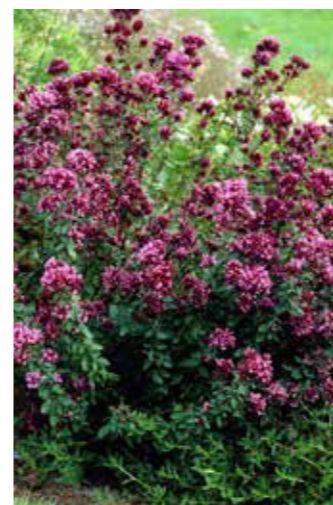


Origanum laevigatum
'Herrenhausen'



Panicum virgatum
'Northwind'



Perovskia
'Lacey Blue'

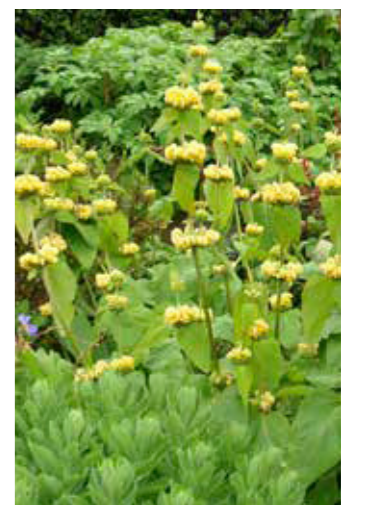

Phlomis russeliana



Sesleria autumnalis



Sedum spectabile
'Herbstfreude'



Salvia 'Wesuwe'




Sisyrinchium striatum




Acidanthera murileale



Fritillaria persica

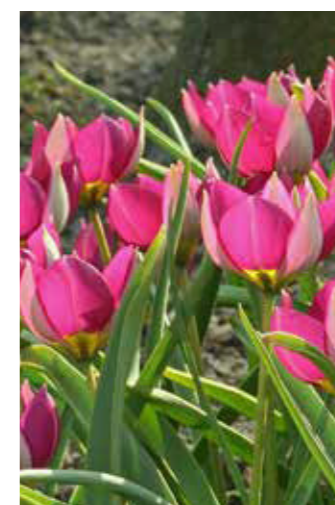

Tulipa humilis 'Persian Pearl'

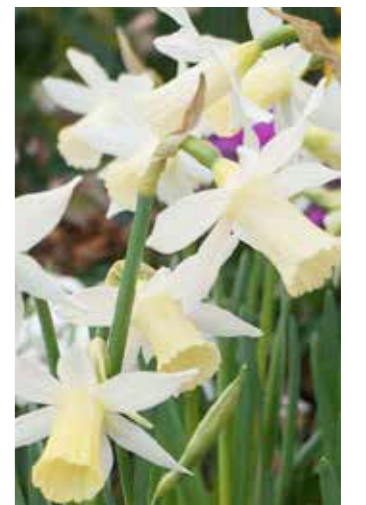

Narcissus 'Elka'

Bulbs

KXC-A-001-T-GIL-91-SH007 - Roof - Proposed Planting Schedule

Mix 7 (RM7) - Headlands	
Shrubs	Bulbs
Aronia melanocarpa	Acidanthera murileale
Corylopsis pauciflora	Galtonia candicans
Hydrangea paniculata 'Limelight'	Gladiolus papilio 'Ruby'
Hydrangea quercifolia 'Sikes Dwarf'	Tulipa humilis 'Persian Pearl'
Lonicera pileata	Narcissus 'Elka'
Pittosporum tobira 'Nanum'	
Viburnum nudum 'Pink Beauty'	
Perennials - Grasses	
Chasmanthium latifolium	
Dianthus carthusianorum	
Geranium macrorrhizum "Spessart"	
Echinacea purpurea 'Kim Knee High'	
Euphorbia polychroma	
Euphorbia wulfenii	
Libertia grandiflora	
Muhlenbergia capillaris	
Phlomis russeliana	
Sesleria autumnalis	
Sysyinchium striatum	
Sporobolus heterolepsis	
Vinca minor 'Elisa'	


KXC-A-001-T-GIL-91-SH008 - Roof - Proposed Planting Palette

Mix 7 (RM7) - Headlands

Shrubs



Aronia melanocarpa

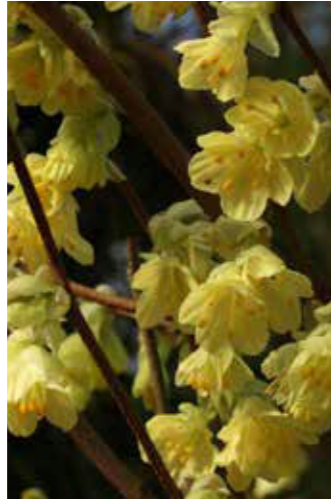

Corylopsis pauciflora



Hydrangea paniculata
'Limelight'



Hydrangea quercifolia
'Sikes Dwarf'



Lonicera pileata



Pittosporum tobira 'Nanum'



Viburnum nudum
'Pink Beauty'


Perennials - Grasses




Chasmanthium latifolium




Dianthus carthusianorum

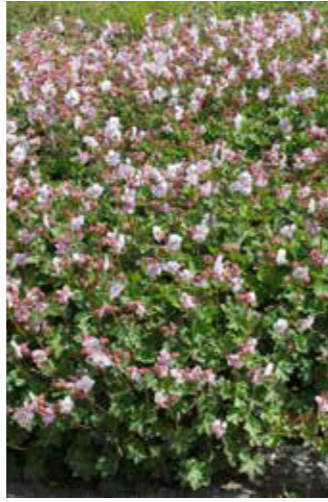

Geranium macrorrhizum
'Spessart'

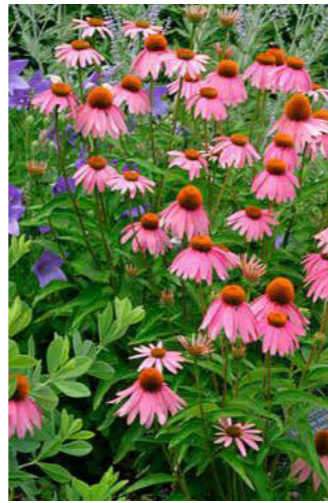

Echinacea purpurea
'Kim's Knee High'

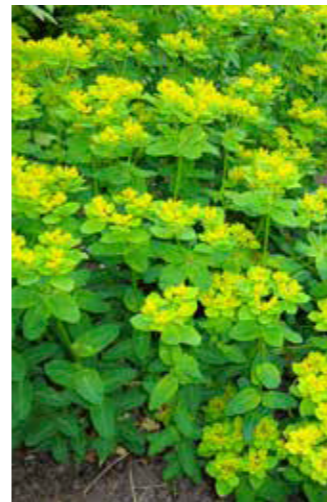

Euphorbia polychroma



Euphorbia wulfenii



Libertia grandiflora



Muhlenbergia capillaris



Phlomis russeliana



Sesleria autumnalis



Sisyrinchium striatum



Sporobolus heterolepis



Vinca minor f. alba

KXC-A-001-T-GIL-91-SH008 - Roof - Proposed Planting Palette

Mix 7 (RM7) - Headlands


Bulbs




Acidanthera murileale



Galtonia candicans

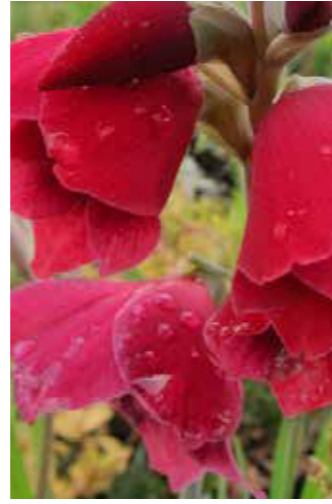

Gladiolus papilio 'Ruby'

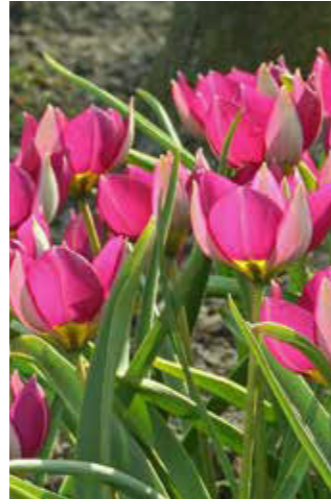

Tulipa humilis 'Persian Pearl'



Narcissus 'Elka'

KXC-A-001-T-GIL-91-SH008 - Roof - Proposed Planting Palette

Mix 8 (RM8) - Growbeds (Fields)

Shrubs-Perennials



Allium schoenoprasum




Coriandrum sativum



Euonymus europaeus



Humulus lupulus

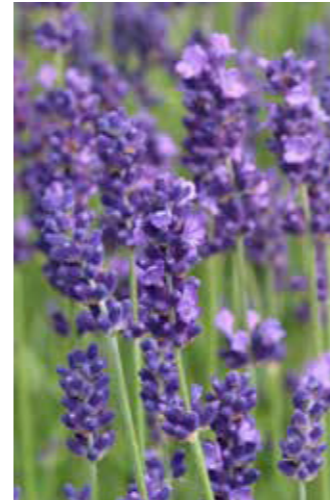

Lavandula angustifolia



Ocimum basilicum



Origanum vulgare



Rosmarinus prostratus



Salvia officinalis



Thymus officinalis


KXC-A-001-T-GIL-91-SH007 - Roof - Proposed Planting Schedule

Mix 9 (RM9) - Terrace slope mix	
Shrubs	
Berberis darwinii	
Calluna vulgaris	
Cotoneaster dammeri	
Cotoneaster microphyllus	
Cotoneaster adupressa	
Eleagnus x ebbingei	
Escallonia 'Apple Blossom'	
Euonymus fortunei 'Minimus'	
Lonicera pileata	
Pinus mugo	
Pyracantha 'Anatolia'	
Salix helvetica	
Salix lanata	
Salix rosmarinifolia	
Taxus media	
Perennials - Grasses	
Armeria maritima	
Geranium macrorrhizum "Spessart"	
Euphorbia polychroma	
Miscanthus 'Kleine Silberspinne'	


KXC-A-001-T-GIL-91-SH008 - Roof - Proposed Planting Palette

Mix 9 (RM9) - Terrace slope mix

Shrubs

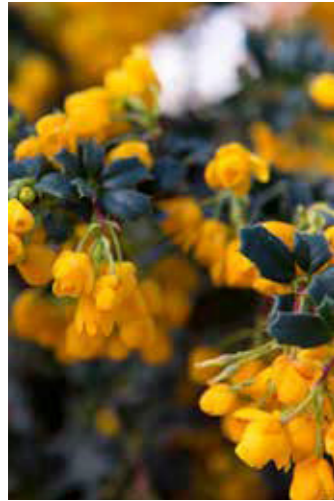

Berberis darwinii

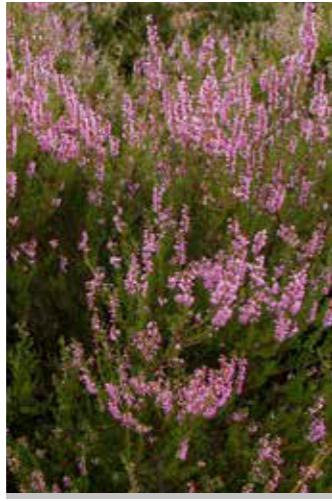


Calluna vulgaris




Cotoneaster dammeri



Cotoneaster microphyllus

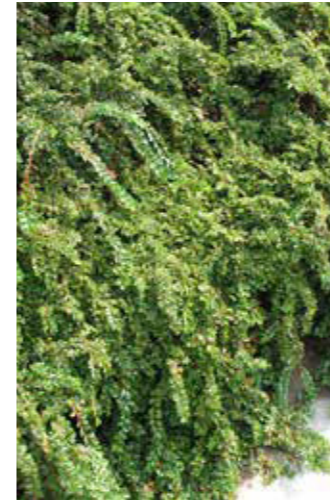

Cotoneaster adpressus

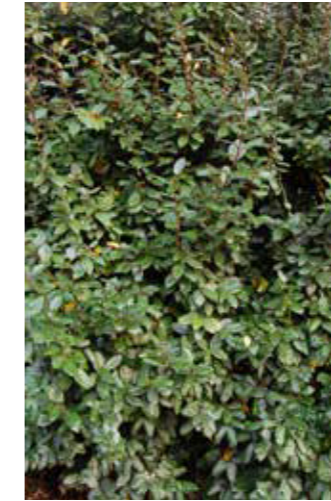


Elaeagnus x ebbingei



Escallonia 'Apple Blossom'



Euonymus fortunei
'Minimus'

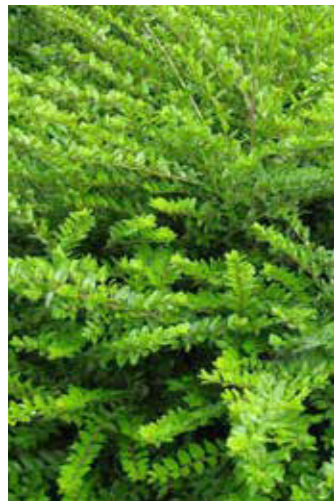

Lonicera pileata



Pinus mugo mughus



Pyracantha 'Anatolia'



Salix helvetica



Salix lanata



Salix rosmarinifolia




Taxus media


Perennials - Grasses



Armeria maritima

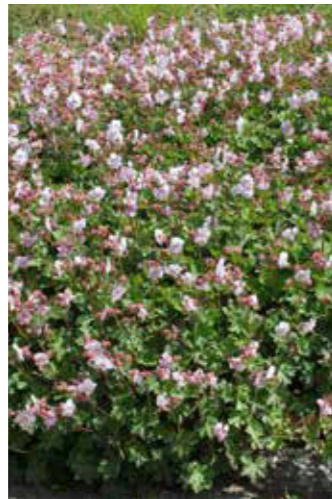

Geranium macrorrhizum
'Spessart'

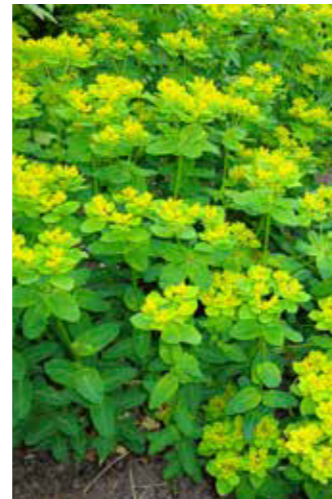

Euphorbia polychroma



Miscanthus
'Kleine Silberspinne'

KXC-A-001-T-GIL-91-SH008 - Roof - Proposed Planting Palette


Climbers(R01)




Clematis
'Alba Luxurians'




Clematis armandii

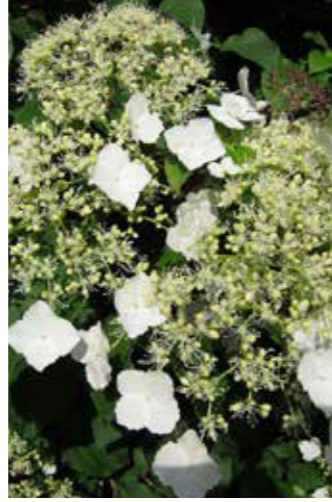

Hydrangea anomala
subsp. petiolaris

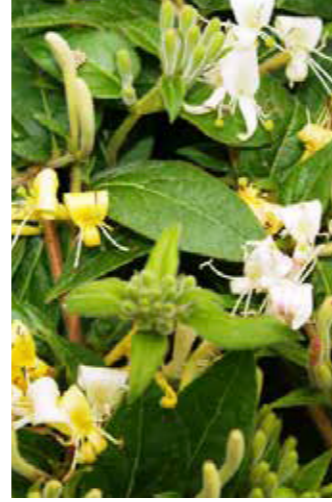


Lonicera giraldii

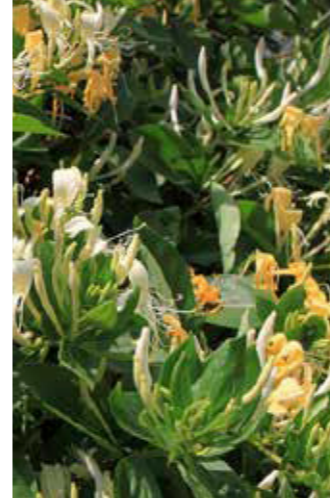


Lonicera henryi



Pileostegia viburnoides

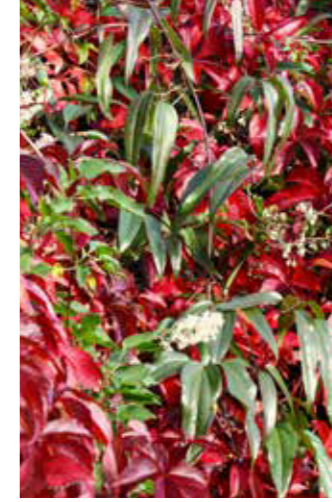

Parthenocissus henryana

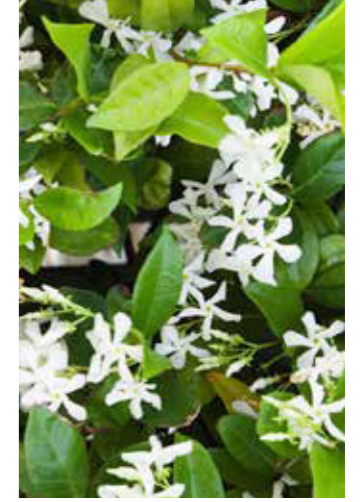

Trachelospermum jasminoides

Facade Gardens

KXC-A-001-T-GIL-91-SH003 - External West Facade Planting Schedule

Shrubs
Akebia quinata
Aronia melanocarpa
Cornus sanguinea
Cotinus coggygria 'Little Lady'
Crataegus persimilis
Hydrangea quercifolia
Pittosporum tobira 'Nanum'
Salix rosmarinifolia
Trachelospermum jasminoides
Groundcover and Herbaceous
Ajuga reptans
Armeria maritima
Briza media
Geranium macrorrhizum 'White Ness'
Juncus conglomeratus
Limonium humile
Melica altissima 'Alba'
Molinia caerulea
Climbers Mix
Clematis armandii
Hedera hibernica
Parthenocissus quinquefolia
Parthenocissus tricuspidata

Shrubs (Network Rail approved)
Erica / Calluna
Ilex aquifolium
Juniperus communis
Rosa arvensis
Taxus baccata
Viburnum lantana
Viburnum opulus
Climbers (Network Rail approved)
Hedera helix
Lonicera periclymenum

Shrubs (TBC by Network Rail)
Salix lanata
Salix rosmarinifolia
Spiraea bumida 'Dart's red'
Spiraea japonica
Escallonia 'Apple Blossom'
Euonymus fortunei
Neillia thibetica
Pachysandra terminalis
Pittosporum tobira 'Nanum'
Ilex crenata
Viburnum tinus
Aucuba japonica
Berberis x frikartii 'Amstelveen'
Cotoneaster adpressus
Cryptomeria japonica 'Elegans Nana'
Hydrangea quercifolia
Climbers (TBC by Network Rail)
Clematis tangutica
Parthenocissus quinquefolia
Pileostegia viburnoides
Celastrus orbiculatus
Herbaceous (TBC by Network Rail)
Geranium macchorizum 'White Ness'
Carex muskingumensis
Vinca minor f.alba 'Gertrude Jekyll'
Ajuga reptans

Shrubs (Network rail approved)




Erica



Ilex aquifolium



Juniperus communis

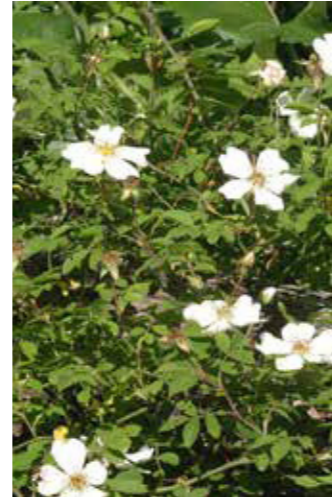

Rosa arvensis



Taxus baccata




Viburnum lantana




Viburnum opulus

Climbers (Network rail approved)

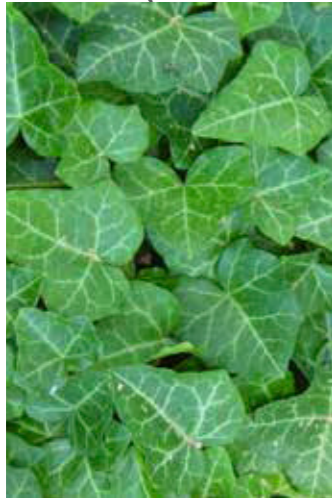

Hedera helix

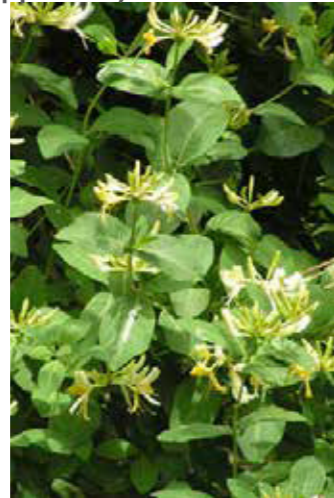

Lonicera periclymenum

KXC-A-001-T-GIL-91-SH006 - External East Facade Planting Schedule

Shrubs (TBC by Network rail)



Salix lanata



Salix rosmarinifolia



Spiraea bumalda 'dart's red'




Spiraea japonica




Escallonia 'Apple Blossom'



Euonymus fortunei

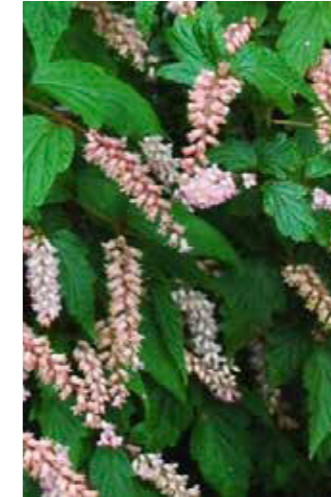

Neillia thibetica

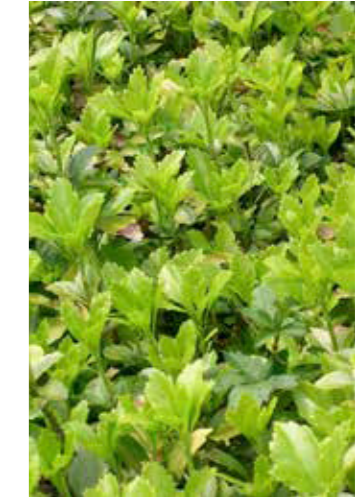

Pachysandra terminalis




Pittosporum tobira 'Nanum'



Ilex crenata




Viburnum tinus

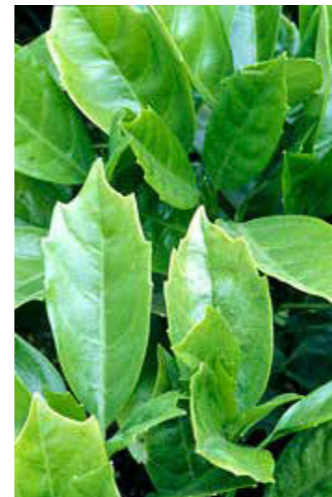

Aucuba japonica



Berberis x frikartii 'Amstelveen'

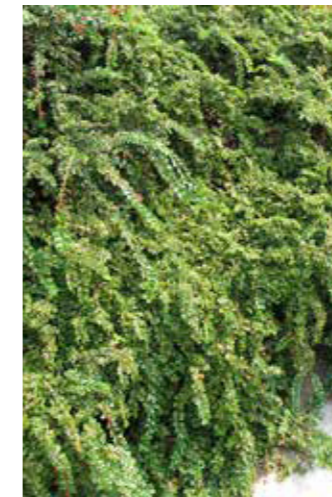

Cotoneaster adpressus



Cryptomeria japonica 'Elegans Nana'



Hydrangea quercifolia

Column mix (TBC by Network rail)



Clematis tangutica




Parthenocissus quinquefolia



Pileostegia viburnoides



Celastrus orbiculatus

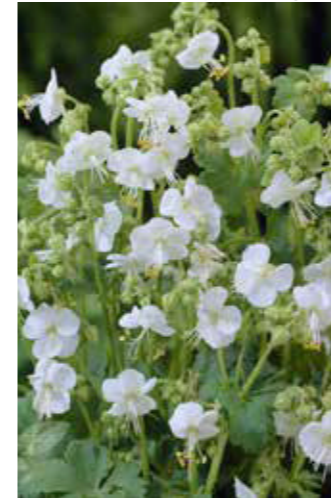


Geranium macrorrhizum 'White Ness'



Carex muskingumensis



Vinca minor f.alba 'Gertude Jekyll'

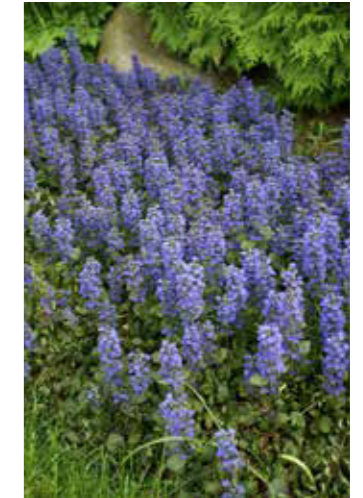

Ajuga reptans

Herbaceous (TBC by Network rail)

KXC-A-001-T-GIL-91-SH004 - External West Facade Planting Schedule


Shrubs



Akebia quinata




Aronia melanocarpa

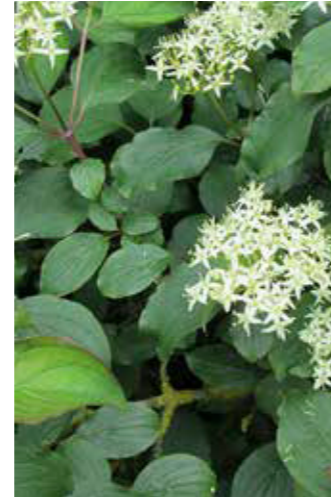

Cornus sanguinea



Cotinus coggygia
'Little Lady'

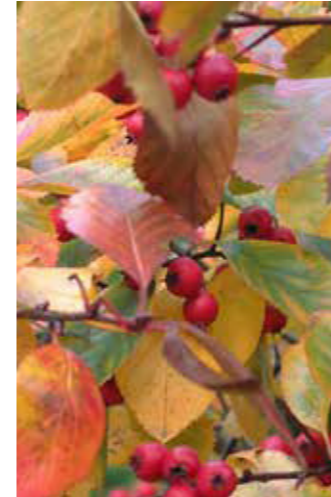

Crataegus persimilis



Pittosporum tobira
'Nanum'



Hydrangea quercifolia




Trachelospermum jasminoides


Column Mix



Salix rosmarinifolia

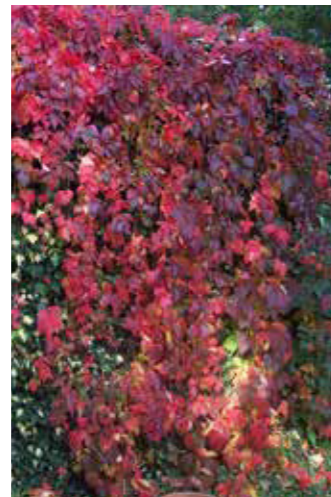


Parthenocissus quinquefolia

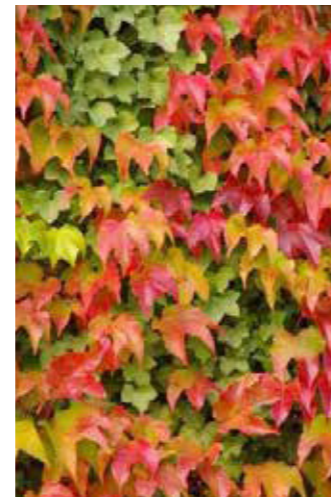

Parthenocissus tricuspidata




Clematis armandii

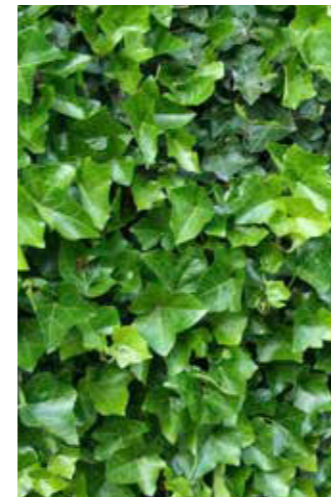

Hedera hibernica


Groundcover and Herbaceous

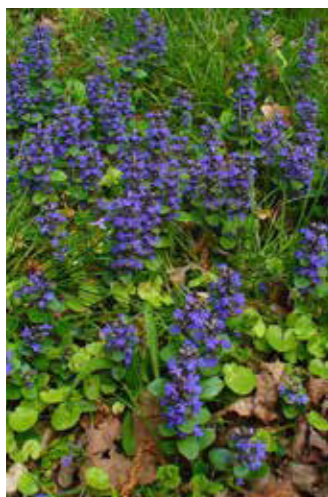

Ajuga reptans



Armeria maritima

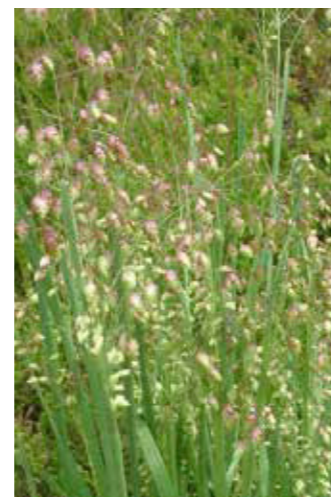

Briza media



Geranium macrorrhizum
'White Ness'



Juncus conglomeratus



Limonium humile



Melica altissima 'Alba'



Molinia caerulea

