


The copyright of this drawing is the property of  
SHAUN KNIGHT ARCHITECTURE LIMITED  
and may not be reproduced in any form without  
prior written consent.



CROSS SECTION

0 5m

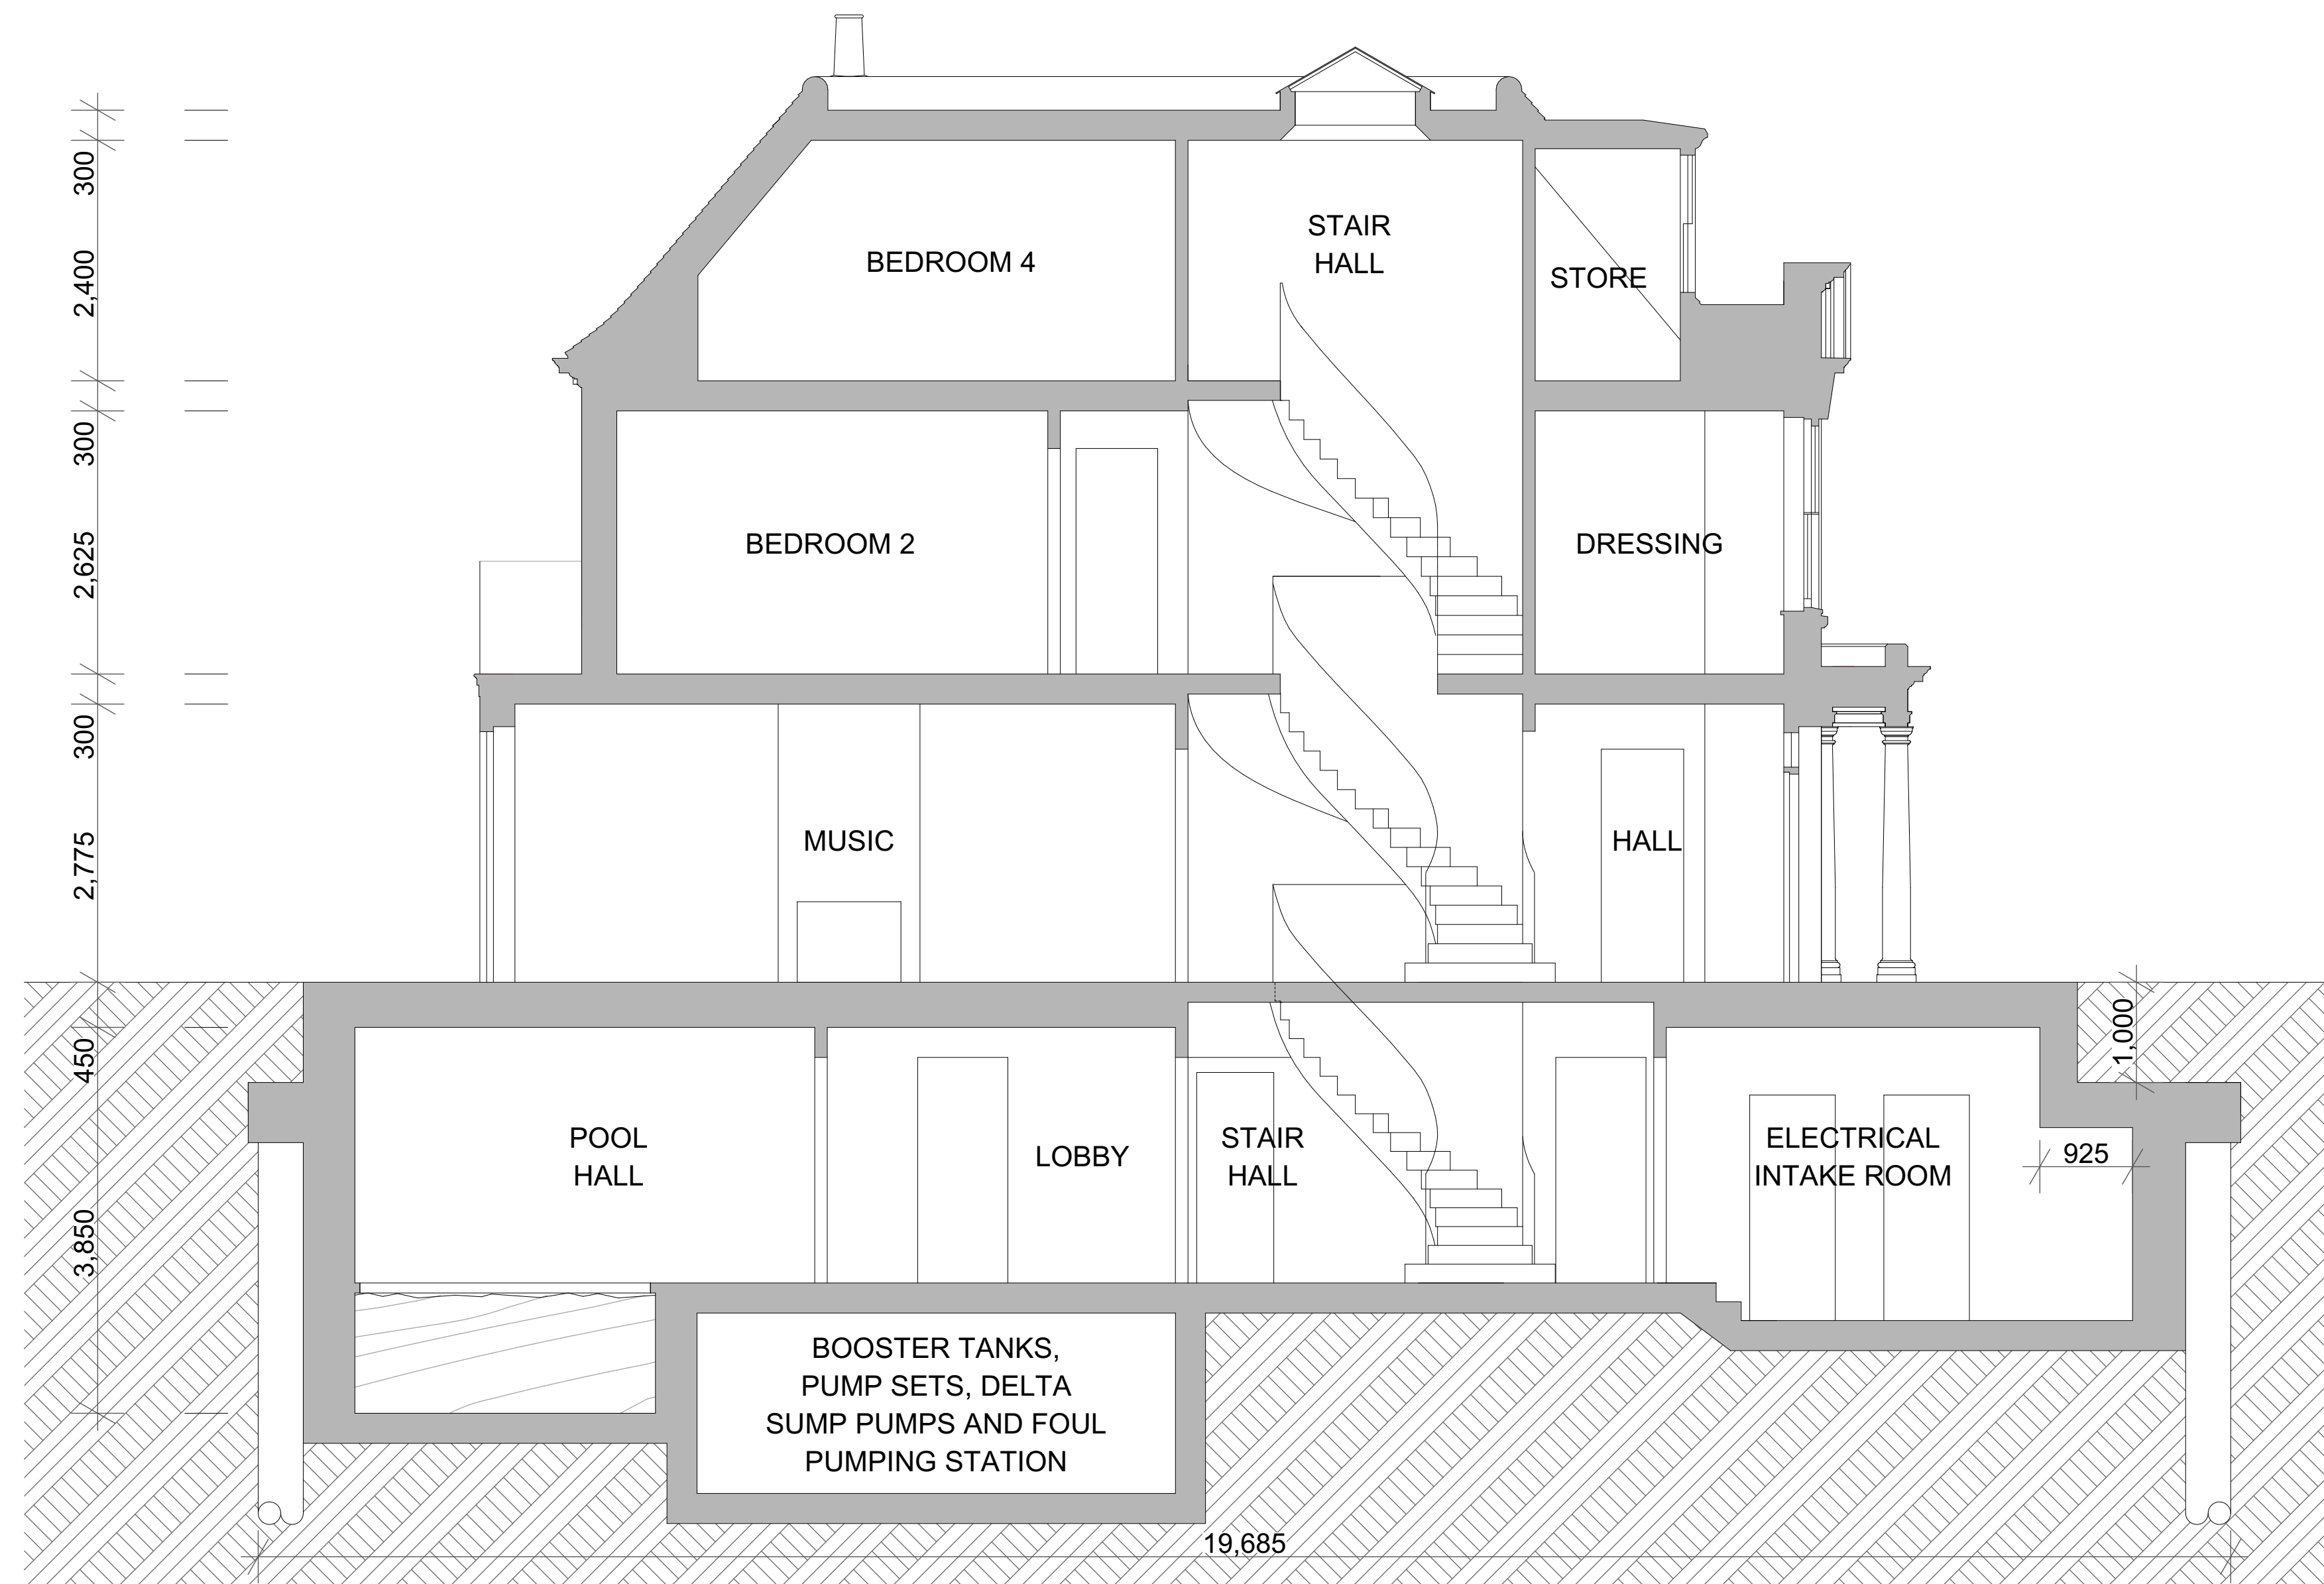

LONG SECTION

0 5m



SHAUN KNIGHT  
ARCHITECTURE

40 FALCON ROAD, HAMPTON  
TW12 2RA

07824 815 258M  
0208 287 0596T

E: skarchitecture@hotmail.co.uk  
W: shaunknightarchitecture.com

REV A 01-06-2017 1M SOIL PROVIDED  
AT SITE FRONT

PROJECT: LAND ADJACENT  
1 ST JOHN'S  
WOOD PARK

TITLE : LONG AND CROSS  
SECTIONS

Date: AUGUST 2015

Scale: 1:50 Drawn: SDK

DRAWING NUMBER: 206A